




1 Front Elevation
SCALE: 1/4" = 1'-0"

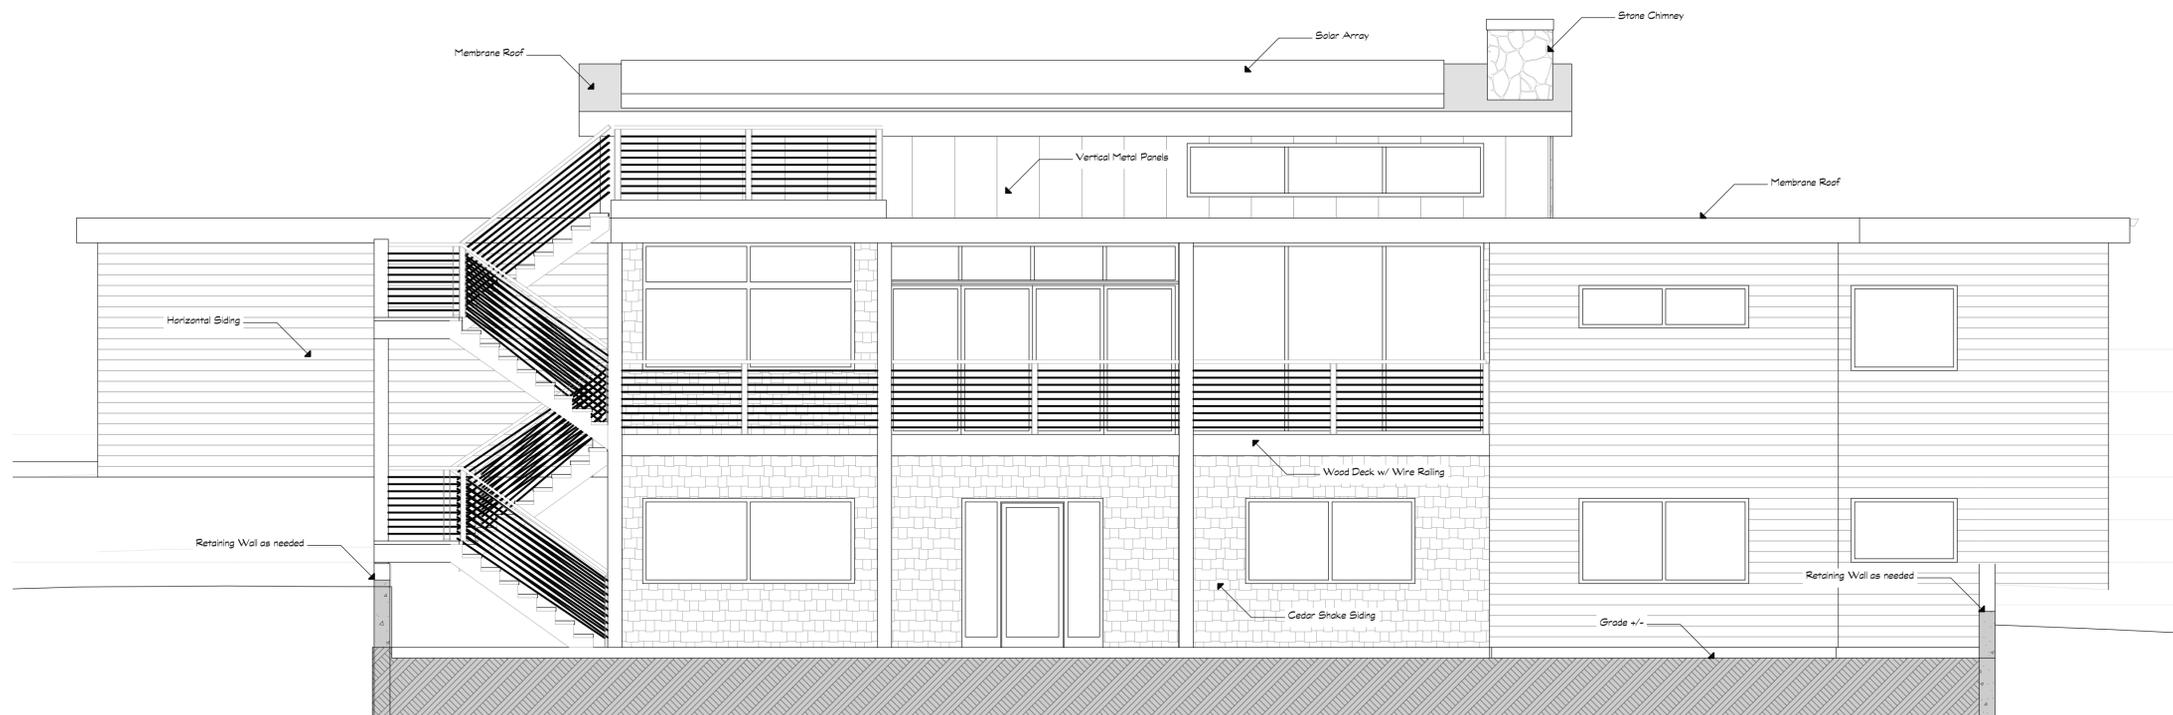

2 Rear Elevation
SCALE: 1/4" = 1'-0"

J/AD

Johnson Architecture
and Design
office: 502-638-2311
info@johnsonarchitecturedesign.com

ESPOSITO
CONSTRUCTION

Esposito Construction
Jeremy Esposito, Builder
e.502.243.1030
jeremy.esposito@gmail.com

Drawings and Specifications as instruments of service are and shall remain the property of the Architect. They are not to be used on extensions of the project, or other projects, except by agreement in writing and appropriate compensation to the Architect.


The Builder is responsible for confirming and correlating dimensions at the job site. All dimensions are to structure unless noted otherwise. The Architect will not be responsible for construction means, methods, techniques, sequences, or procedures, or for safety precautions and programs in connection with the project.

© Johnson Architecture and Design

Hamm
Residence

DATE: 8/12/2021

SHEET NUMBER
1

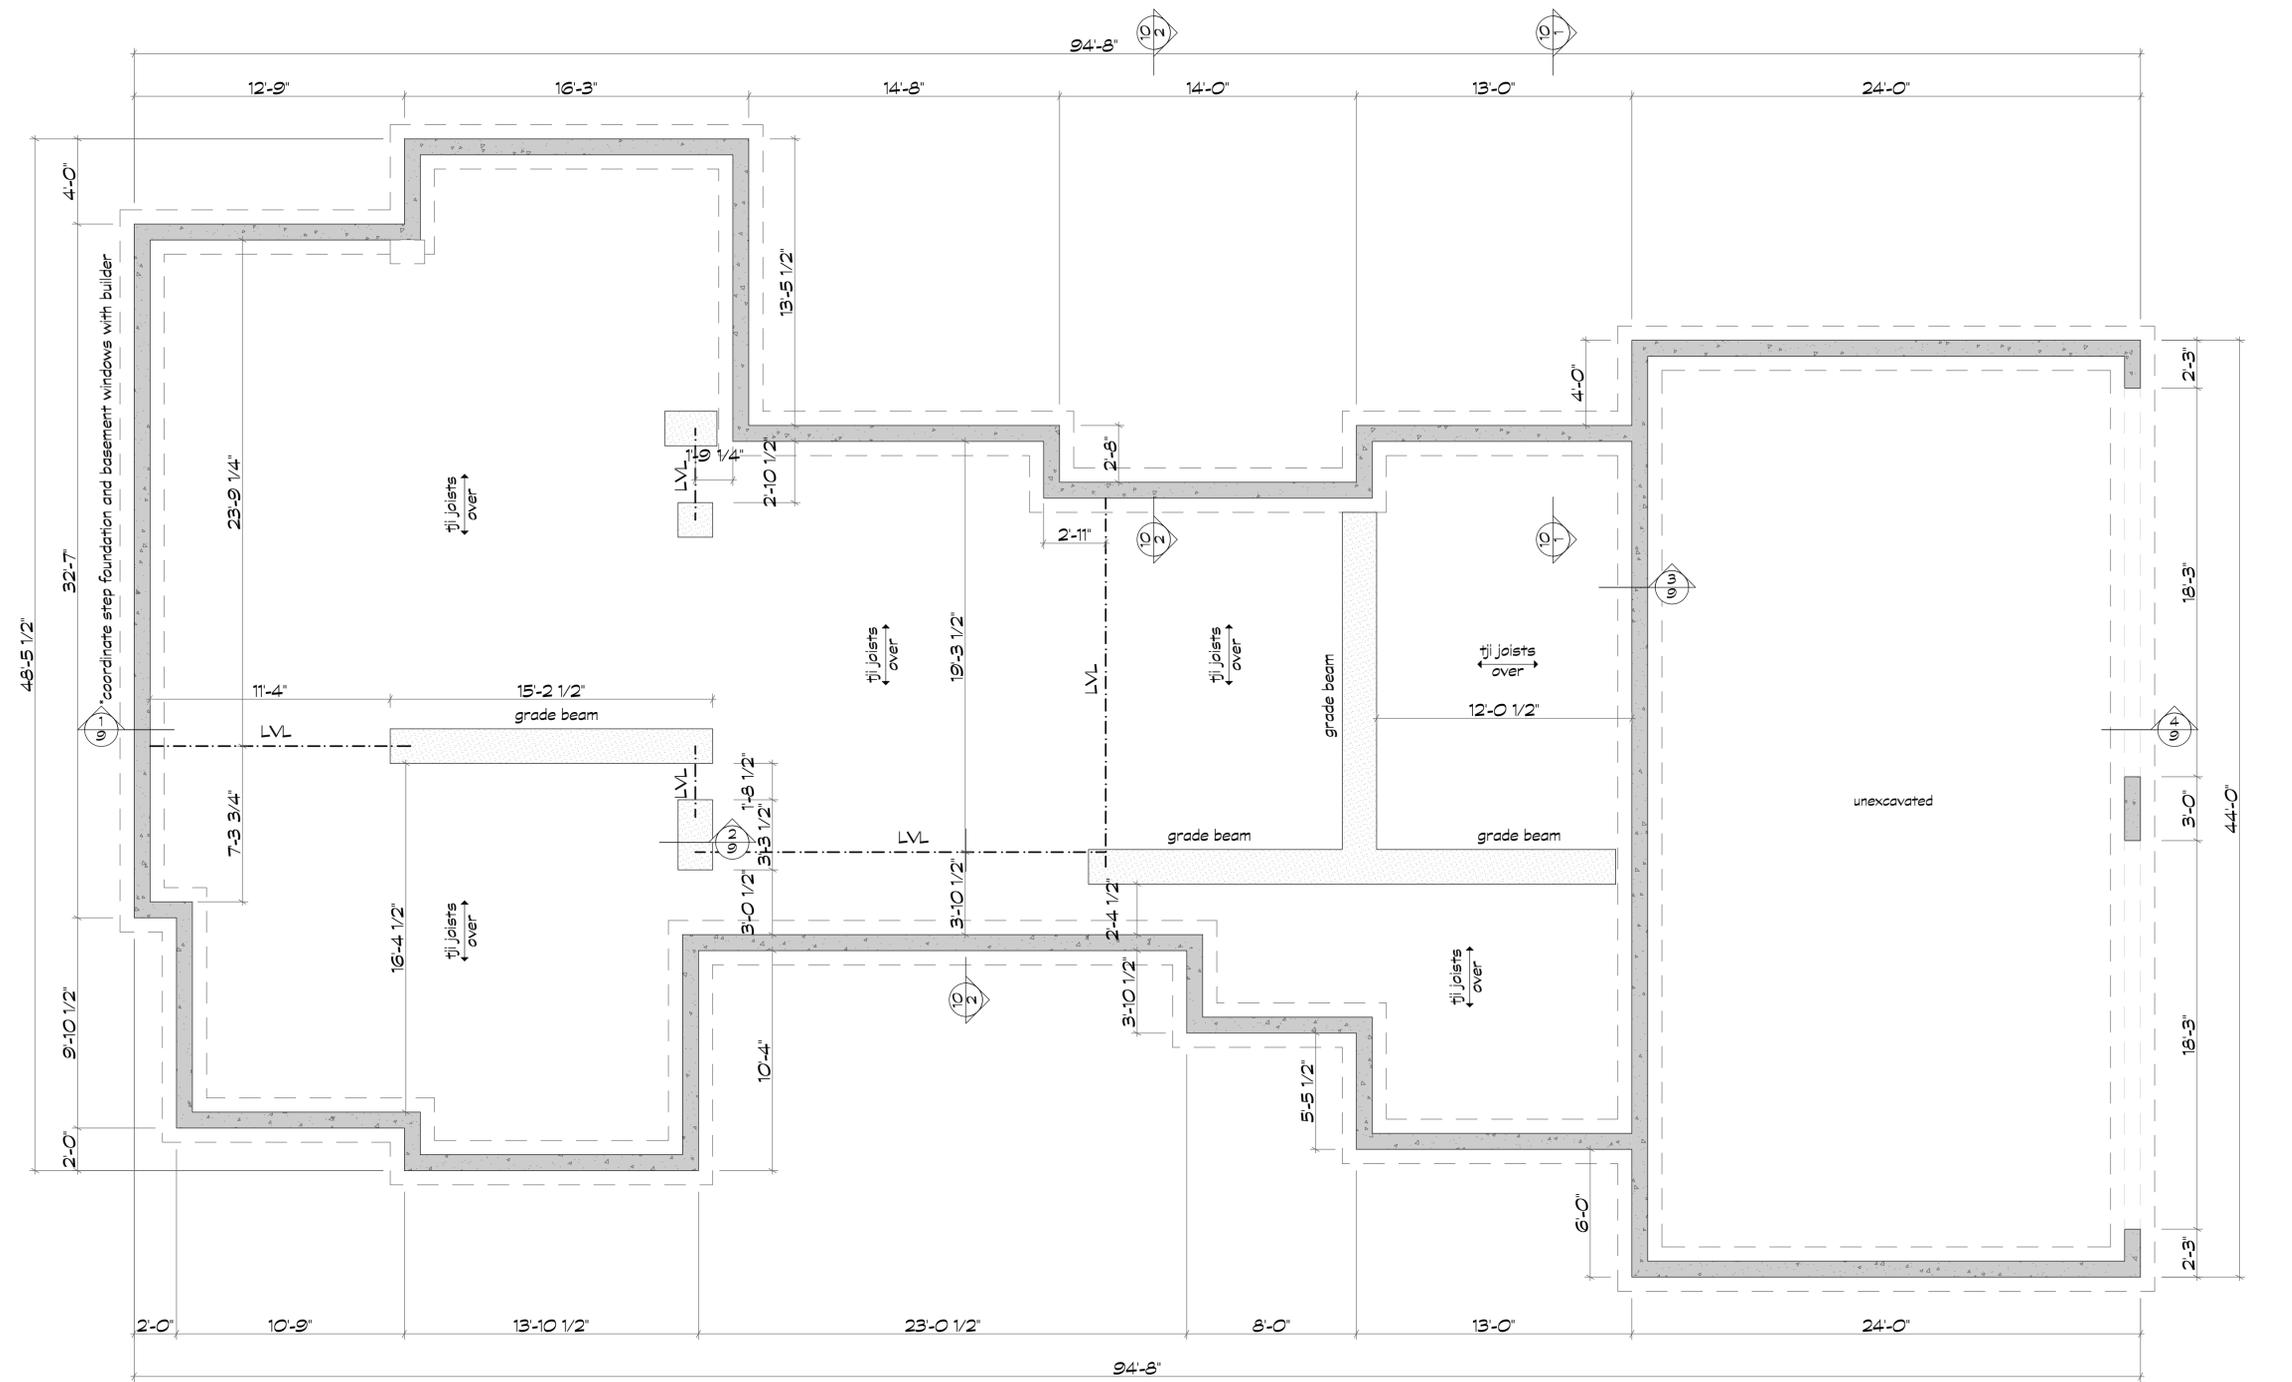

Drawings and Specifications as instruments of service are and shall remain the property of the Architect. They are not to be used on extensions of the project, or other projects, except by agreement in writing and appropriate compensation to the Architect.

The Builder is responsible for confirming and correlating dimensions at the job site. All dimensions are to structure unless noted otherwise. The Architect will not be responsible for construction means, methods, techniques, sequences, or procedures, or for safety precautions and programs in connection with the project.

© Johnson Architecture and Design

Hamm
Residence

DATE: 8/12/2021

SHEET NUMBER
2

1 Foundation Dimension Plan
SCALE: 1/4" = 1'-0"


8'-0" Foundation Walls

J/AD

Johnson Architecture
and Design
office: 502-638-2311
info@johnsonarchitecturedesign.com

ESPOSITO
CONSTRUCTION

Esposito Construction
Jeremy Esposito, Builder
e.502.243.1030
jeremy.esposito@gmail.com

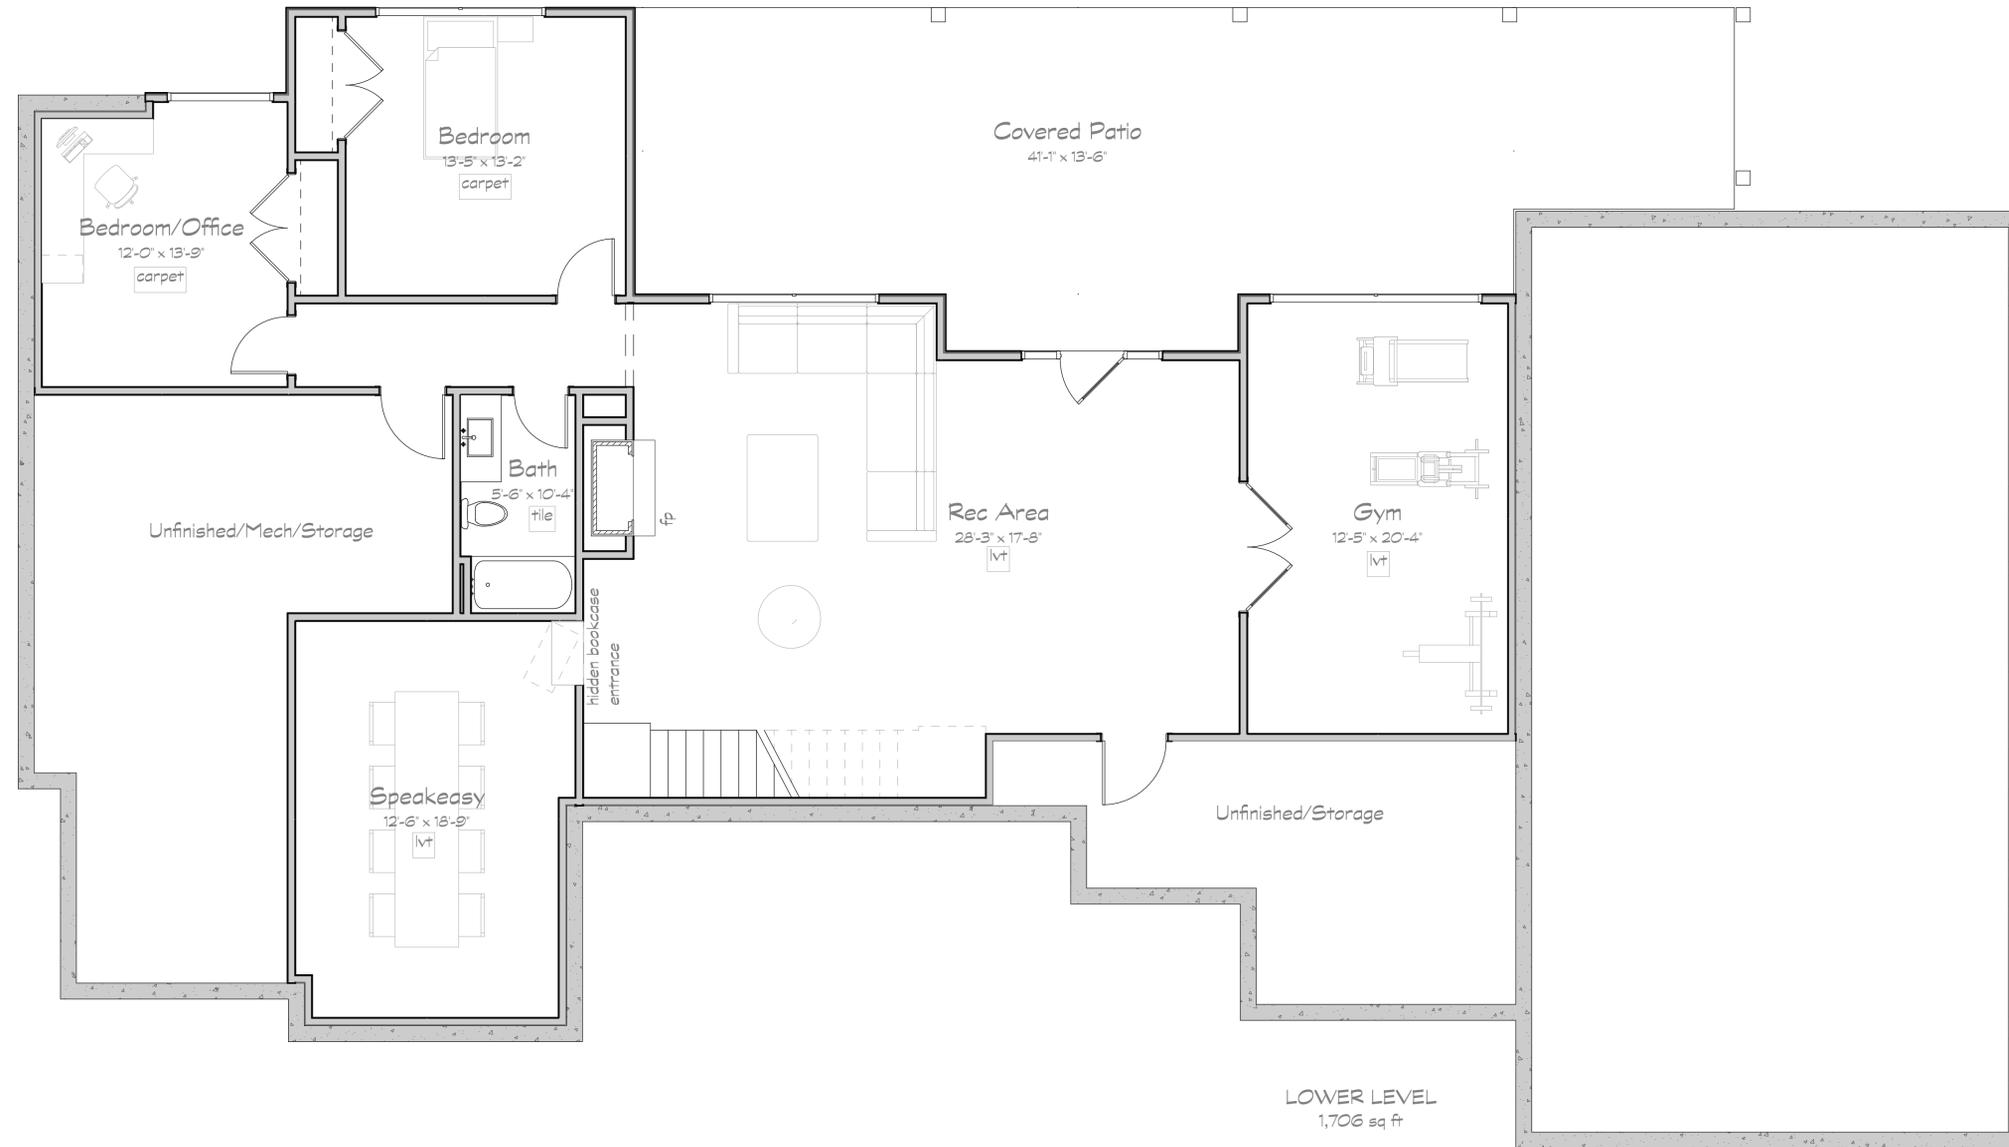

Drawings and Specifications as instruments of service are and shall remain the property of the Architect. They are not to be used on extensions of the project, or other projects, except by agreement in writing and appropriate compensation to the Architect.

The Builder is responsible for confirming and correlating dimensions at the job site. All dimensions are to structure unless noted otherwise. The Architect will not be responsible for construction means, methods, techniques, sequences, or procedures, or for safety precautions and programs in connection with the project.


© Johnson Architecture and Design

Hamm
Residence

DATE: 8/12/2021

SHEET NUMBER
3

1 Lower Level
SCALE: 1/4" = 1'-0"

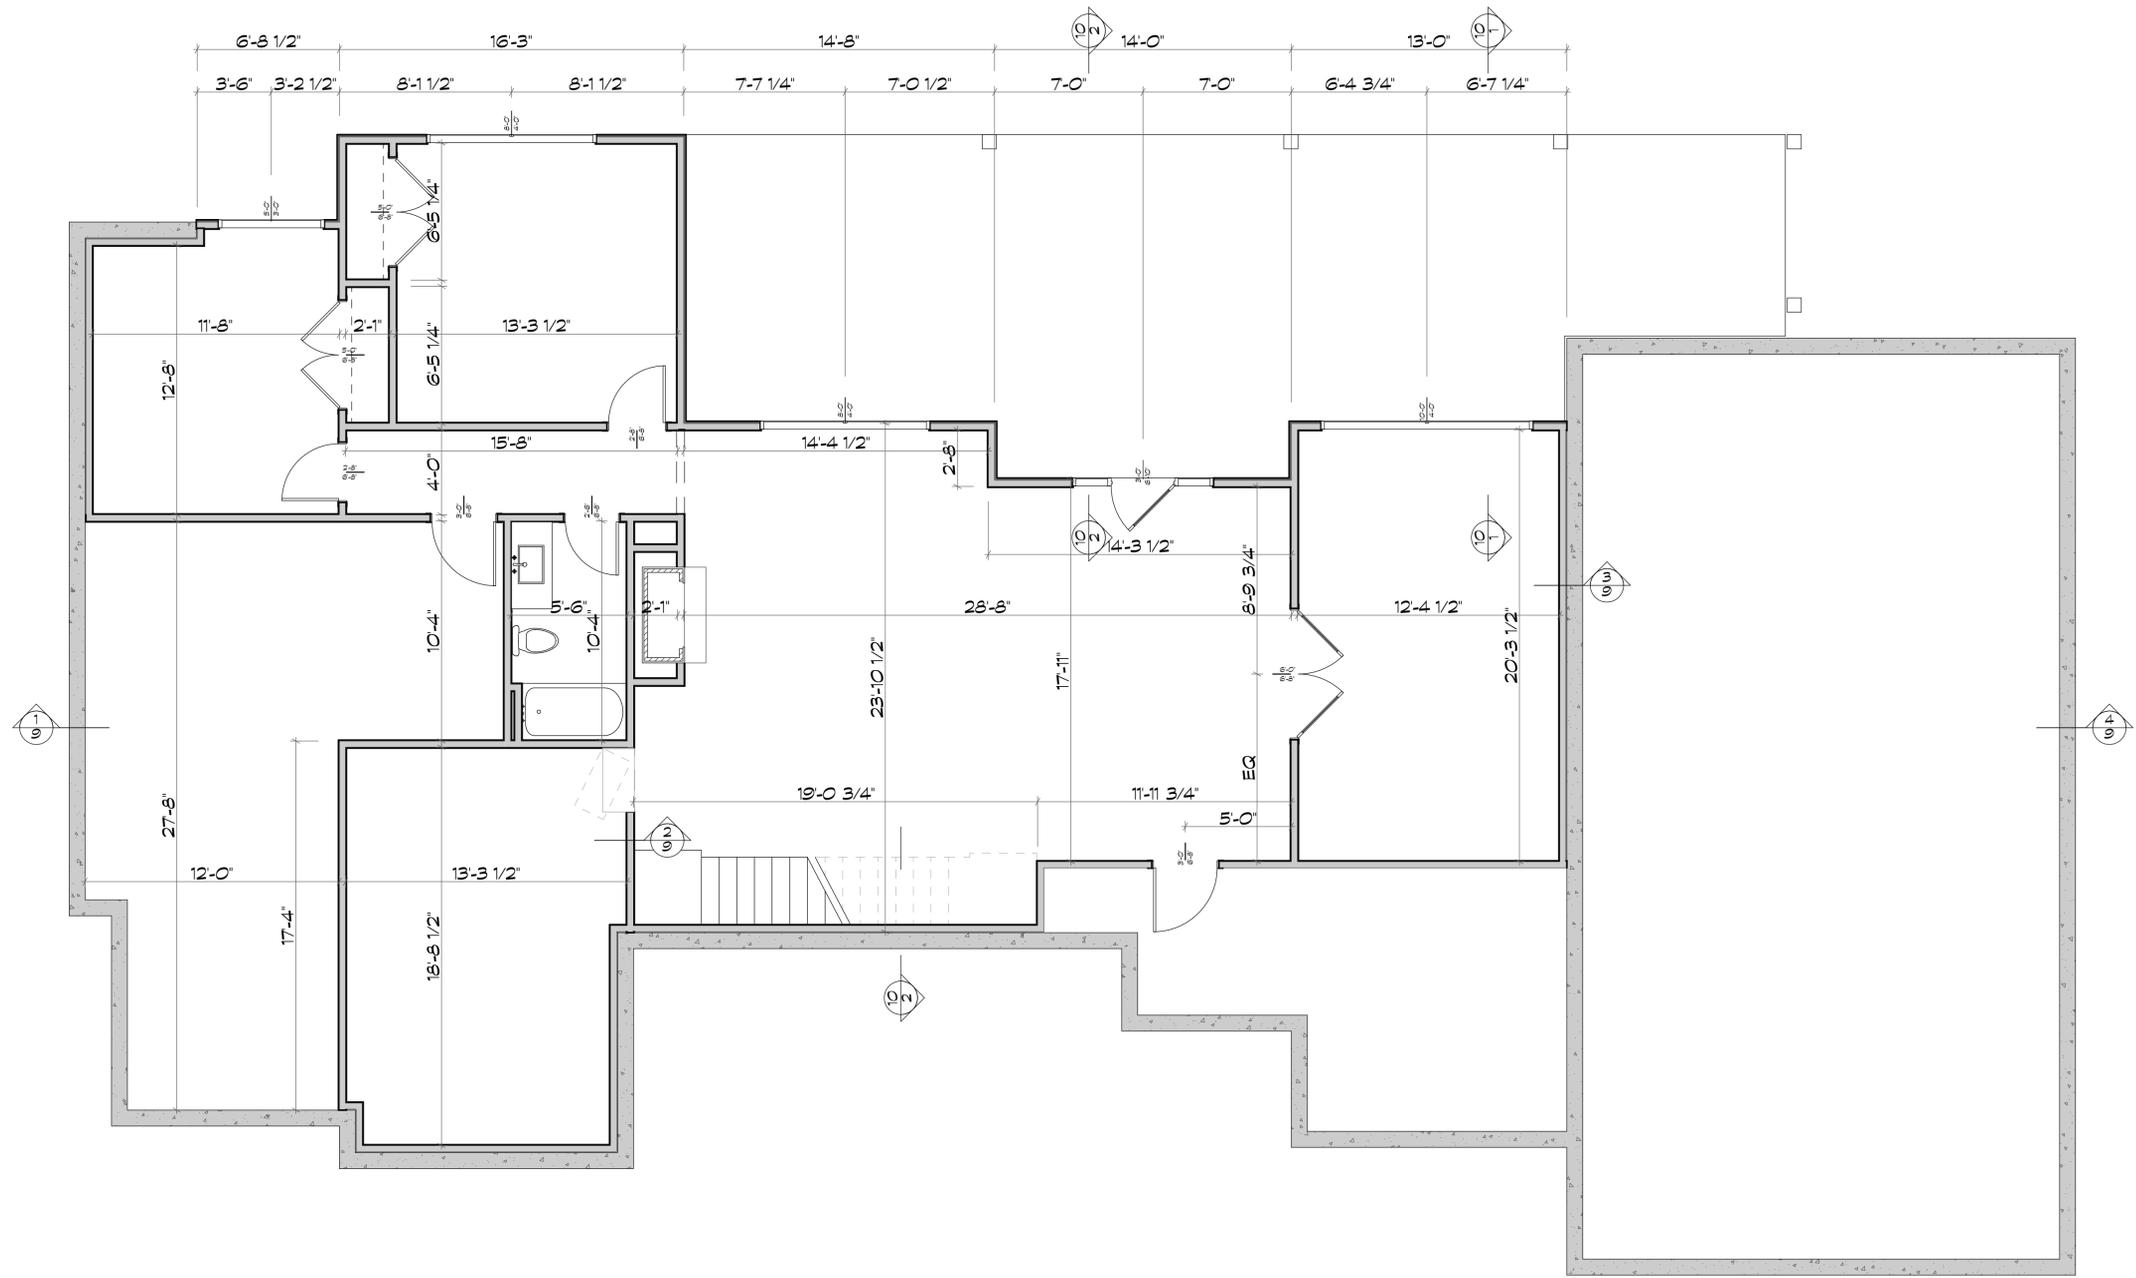

Drawings and Specifications as instruments of service are and shall remain the property of the Architect. They are not to be used on extensions of the project, or other projects, except by agreement in writing and appropriate compensation to the Architect.

The Builder is responsible for confirming and correlating dimensions at the job site. All dimensions are to structure unless noted otherwise. The Architect will not be responsible for construction means, methods, techniques, sequences, or procedures, or for safety precautions and programs in connection with the project.

© Johnson Architecture and Design


Hamm
Residence

DATE: 8/12/2021

SHEET NUMBER
4

1 Lower Level Dimension Plan
SCALE: 1/4" = 1'-0"

9'-0" Ceiling Ht. ±
1,706 sf

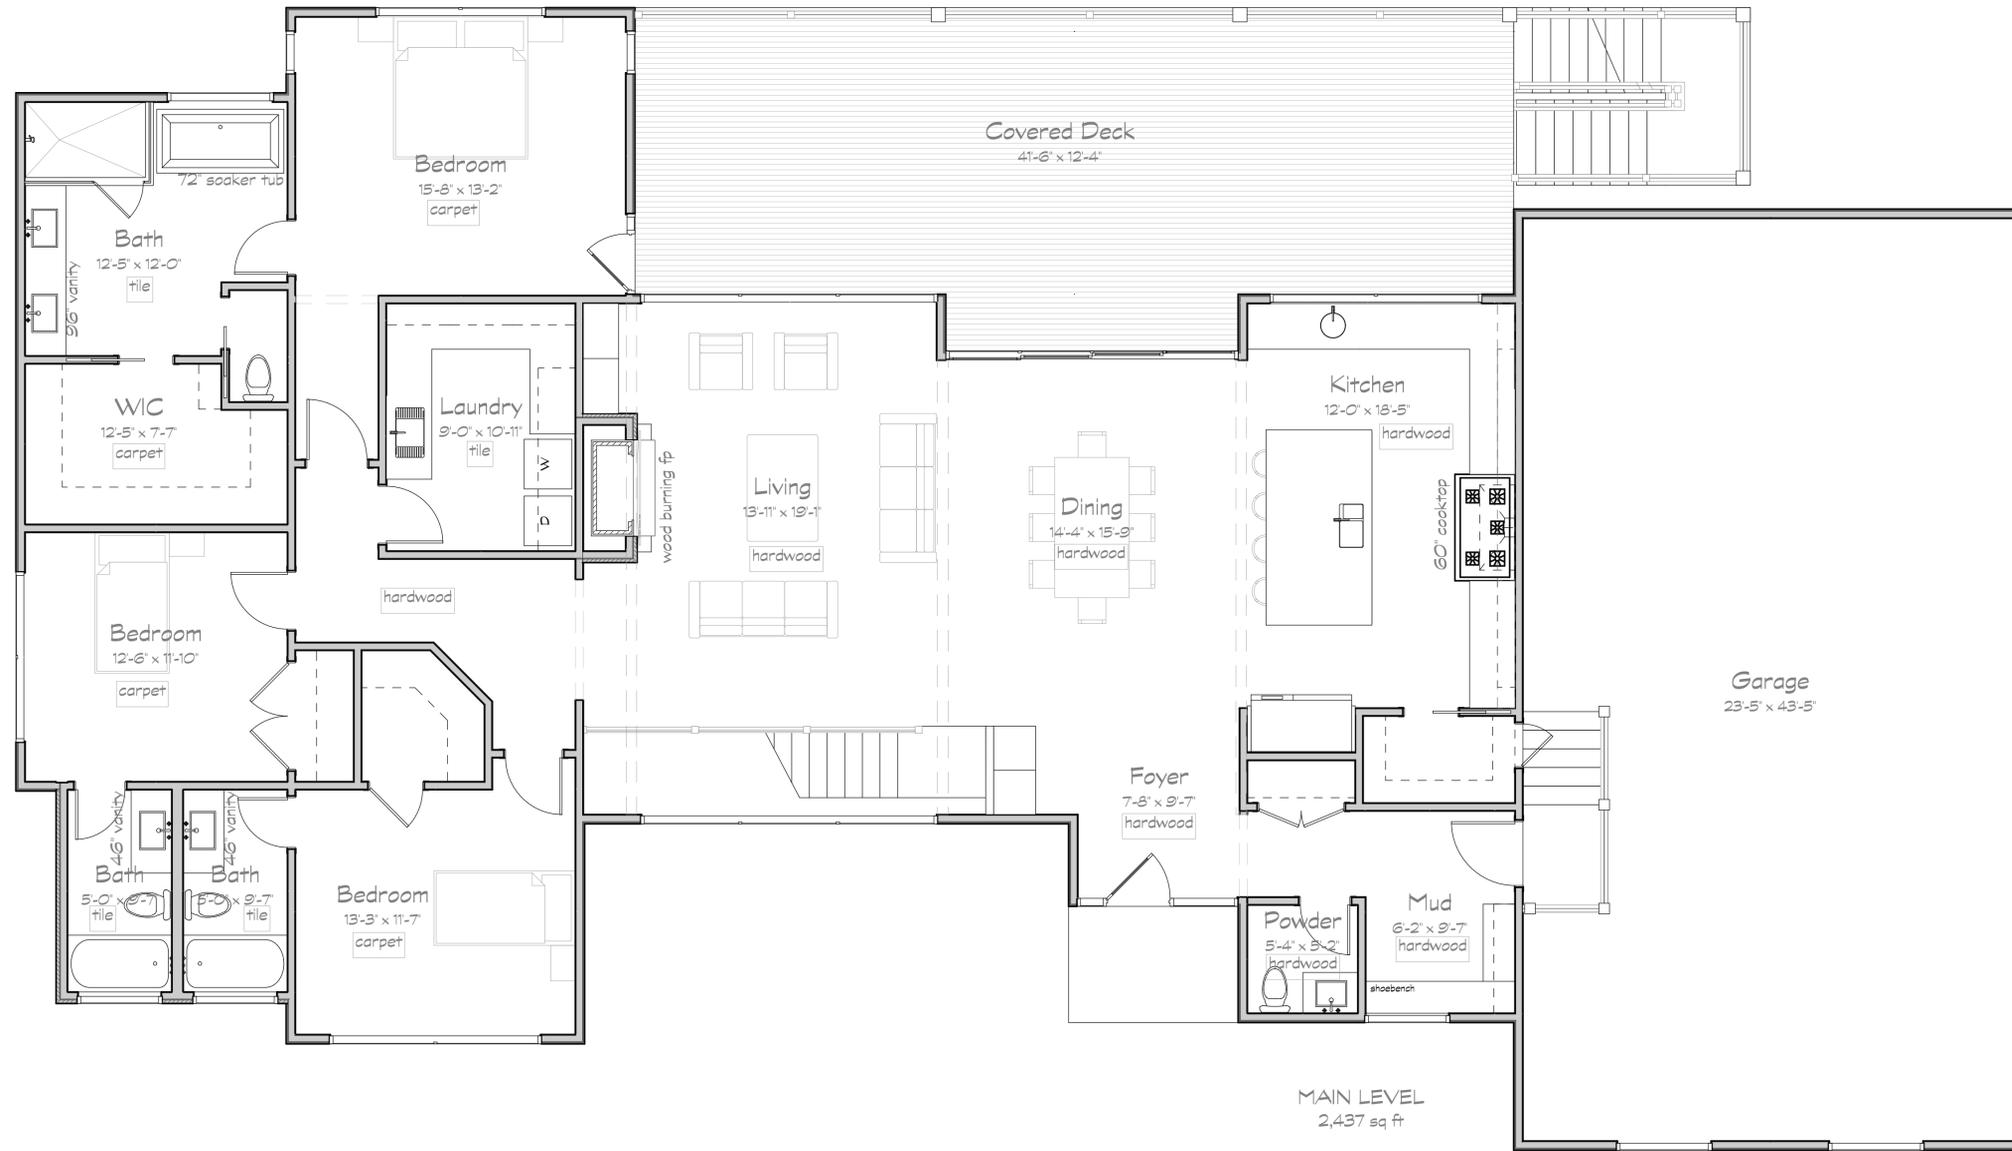

Drawings and Specifications as instruments of service are and shall remain the property of the Architect. They are not to be used on extensions of the project, or other projects, except by agreement in writing and appropriate compensation to the Architect.


The Builder is responsible for confirming and correlating dimensions at the job site. All dimensions are to structure unless noted otherwise. The Architect will not be responsible for construction means, methods, techniques, sequences, or procedures, or for safety precautions and programs in connection with the project.

© Johnson Architecture and Design

Hamm
Residence

DATE: 8/12/2021

SHEET NUMBER
5

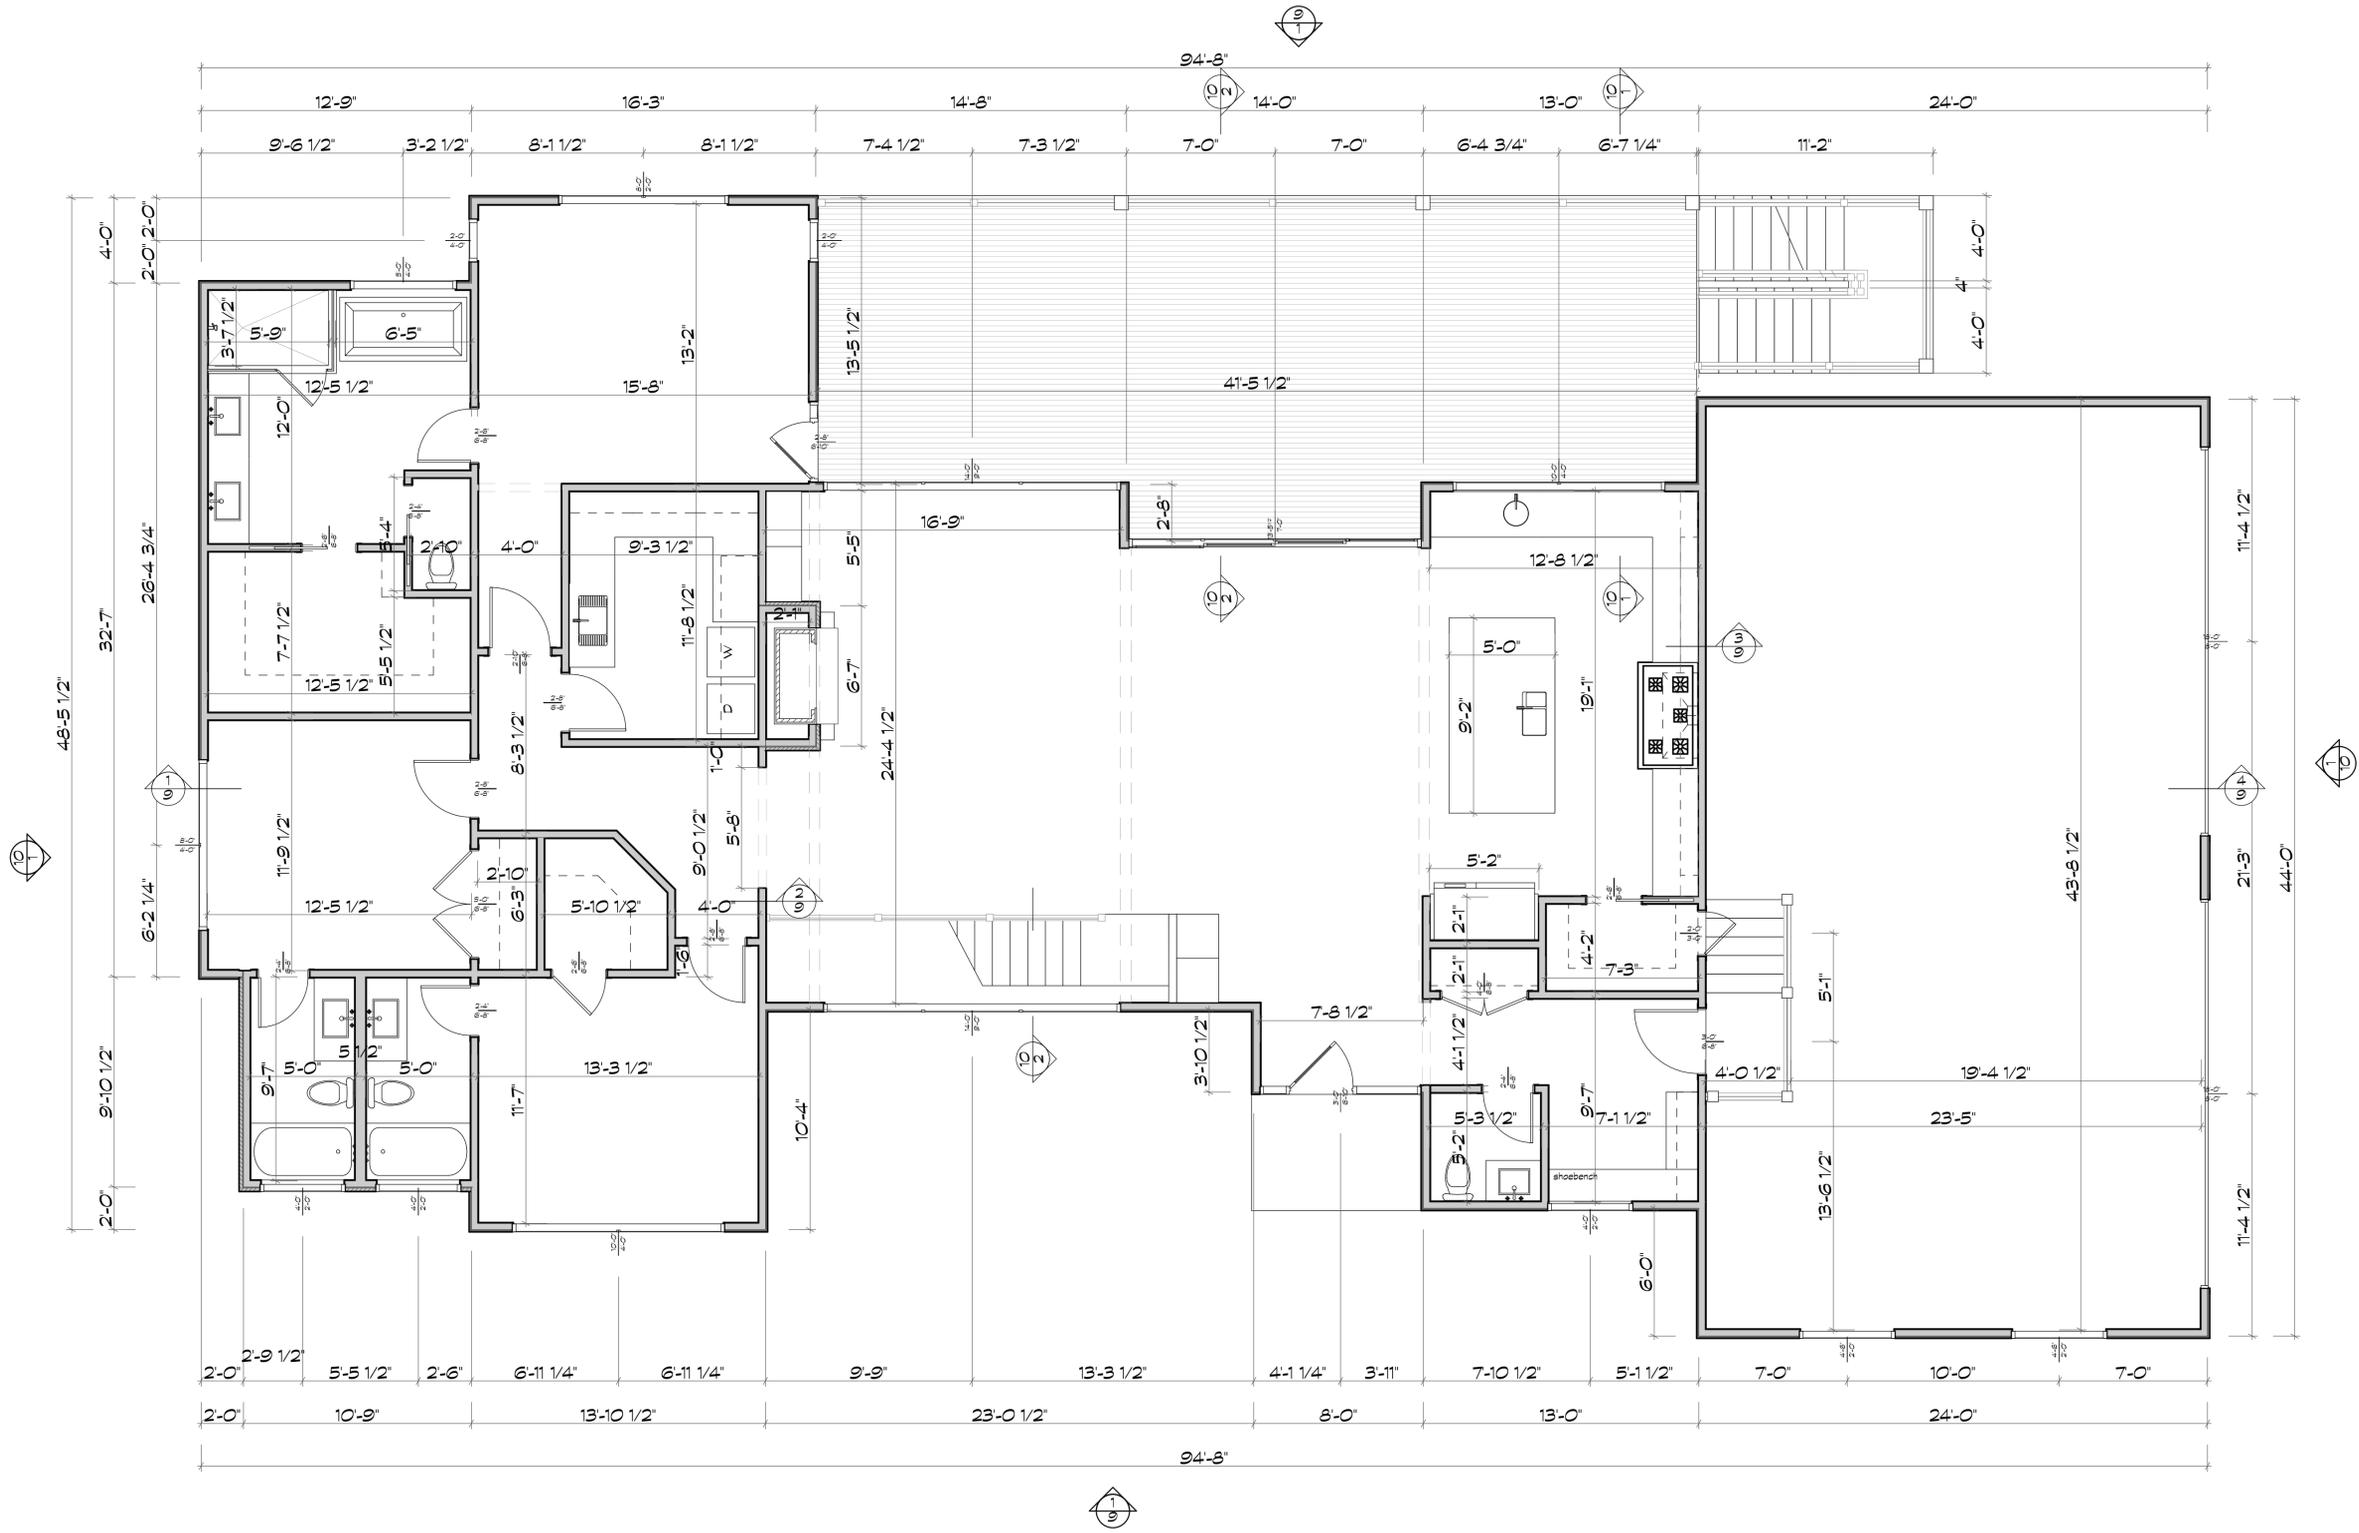

1 Main Level Dimension Plan
SCALE: 1/4" = 1'-0"

9'-0" Ceiling Ht. ±
2,437 sf

Drawings and Specifications as instruments of service are and shall remain the property of the Architect. They are not to be used on extensions of the project, or other projects, except by agreement in writing and appropriate compensation to the Architect.


The Builder is responsible for confirming and correlating dimensions at the job site. All dimensions are to structure unless noted otherwise. The Architect will not be responsible for construction means, methods, techniques, sequences, or procedures, or for safety precautions and programs in connection with the project.

© Johnson Architecture and Design

Hamm
Residence

DATE: 8/12/2021

SHEET NUMBER
6

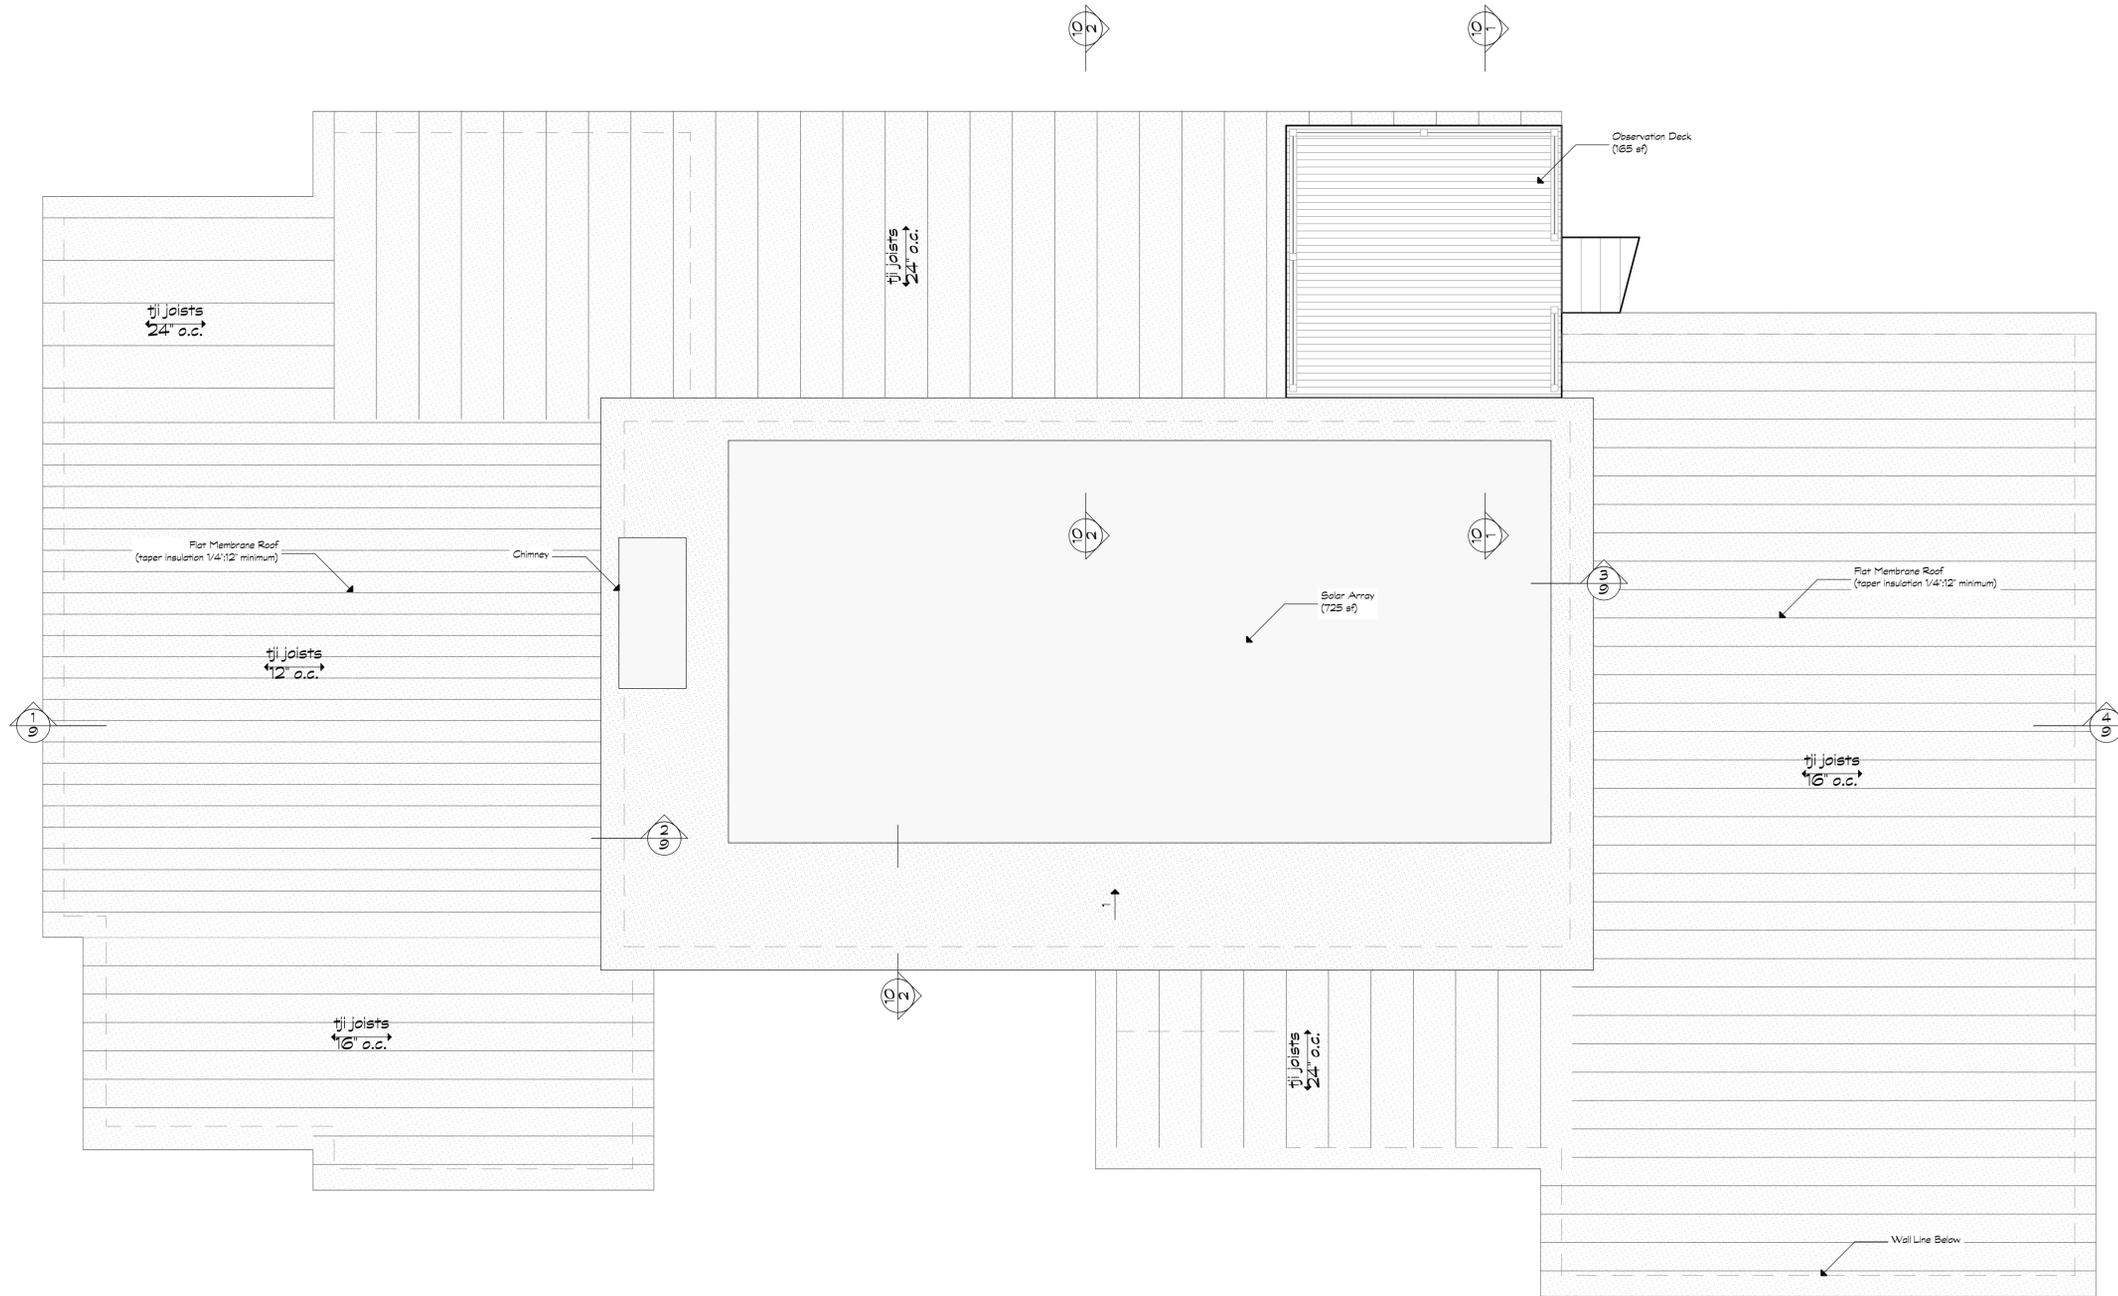

Drawings and Specifications as instruments of service are and shall remain the property of the Architect. They are not to be used on extensions of the project, or other projects, except by agreement in writing and appropriate compensation to the Architect.


The Builder is responsible for confirming and correlating dimensions at the job site. All dimensions are to structure unless noted otherwise. The Architect will not be responsible for construction means, methods, techniques, sequences, or procedures, or for safety precautions and programs in connection with the project.

© Johnson Architecture and Design


Hamm
Residence

DATE: 8/12/2021


SHEET NUMBER
7

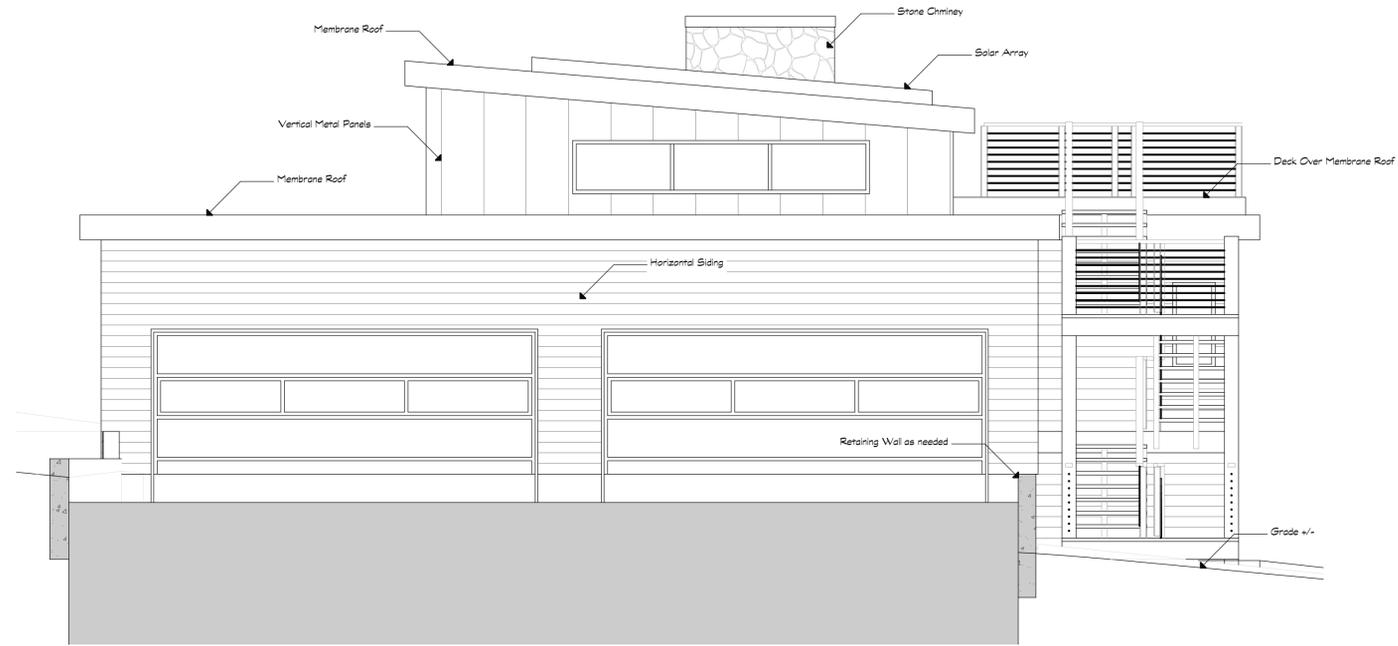


1 Right Elevation
SCALE: 1/4" = 1'-0"

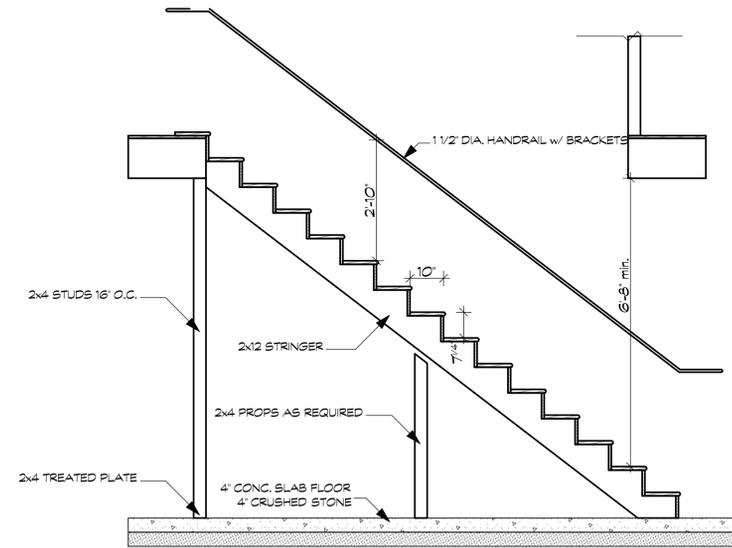

3 Stair Detail
SCALE: 1/2" = 1'-0"

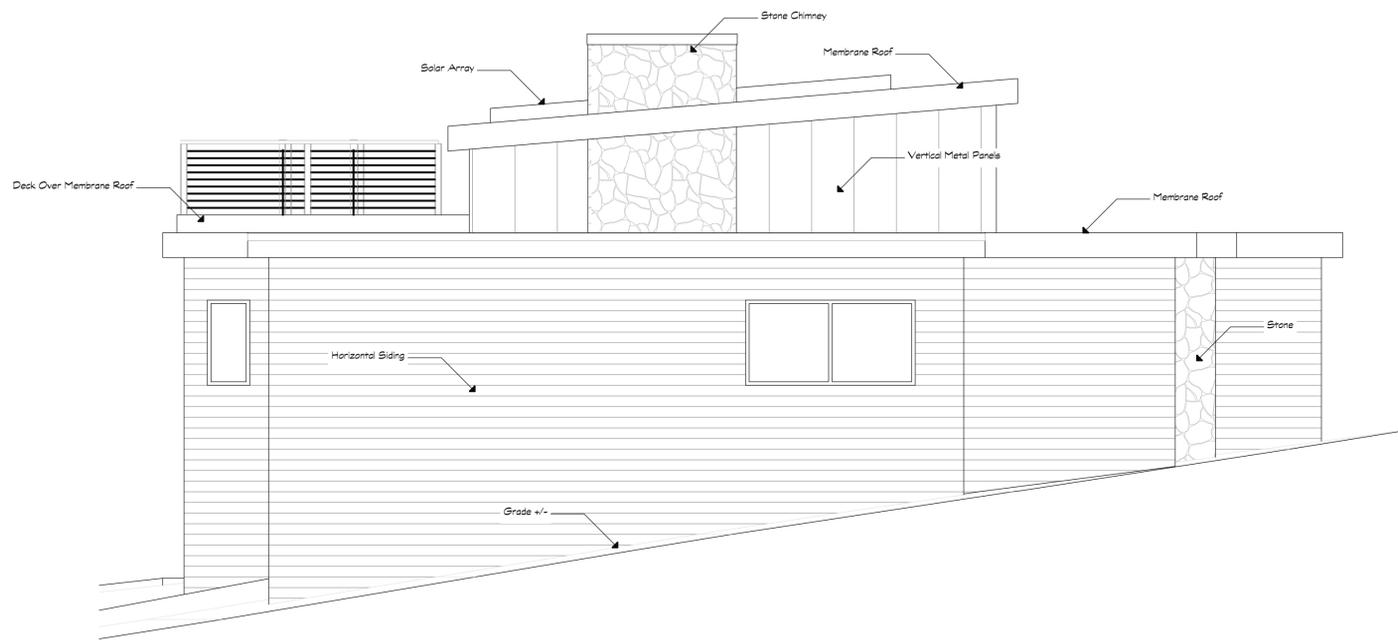

2 Left Elevation
SCALE: 1/4" = 1'-0"

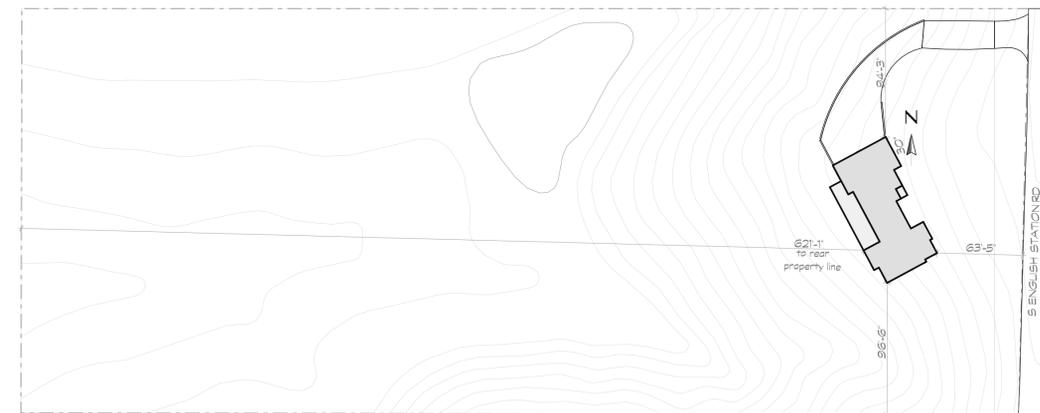

4 Site
SCALE: 1/8" = 1'-0"

J/AD

Johnson Architecture
and Design
office: 502-638-2311
info@johnsonarchitecturedesign.com

ESPOSITO
CONSTRUCTION

Esposito Construction
Jeremy Esposito, Builder
e.502.243.1030
jeremy.esposito@gmail.com

Drawings and Specifications as instruments of service are and shall remain the property of the Architect. They are not to be used on extensions of the project, or other projects, except by agreement in writing and appropriate compensation to the Architect.


The Builder is responsible for confirming and correlating dimensions at the job site. All dimensions are to structure unless noted otherwise. The Architect will not be responsible for construction means, methods, techniques, sequences, or procedures, or for safety precautions and programs in connection with the project.

© Johnson Architecture and Design


Hamm
Residence

DATE: 8/12/2021


SHEET NUMBER
08

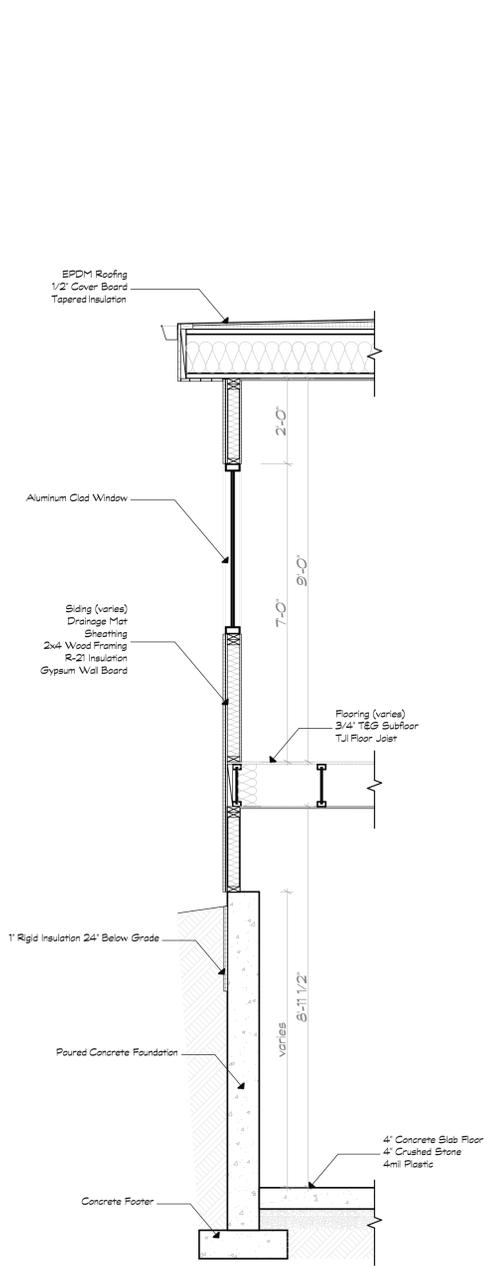


1 Wall Section
SCALE: 1/2" = 1'-0"

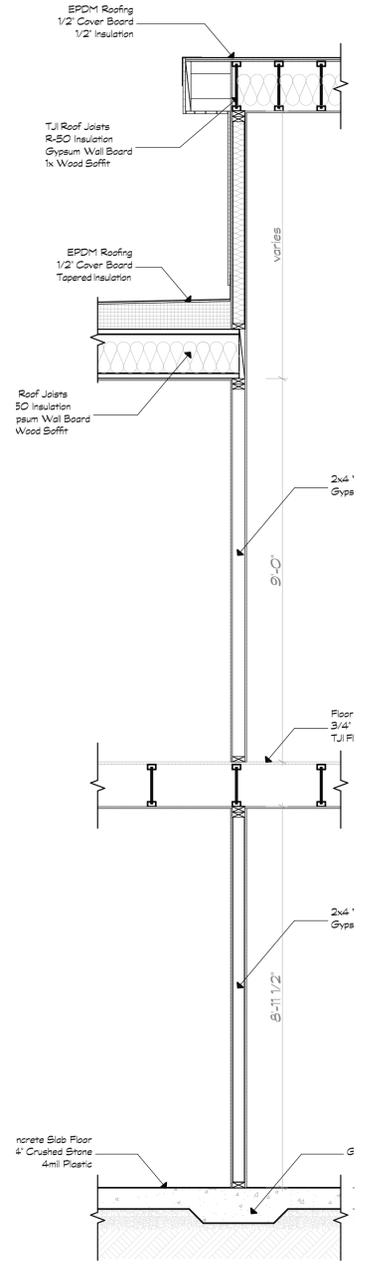

2 Wall Section
SCALE: 1/2" = 1'-0"

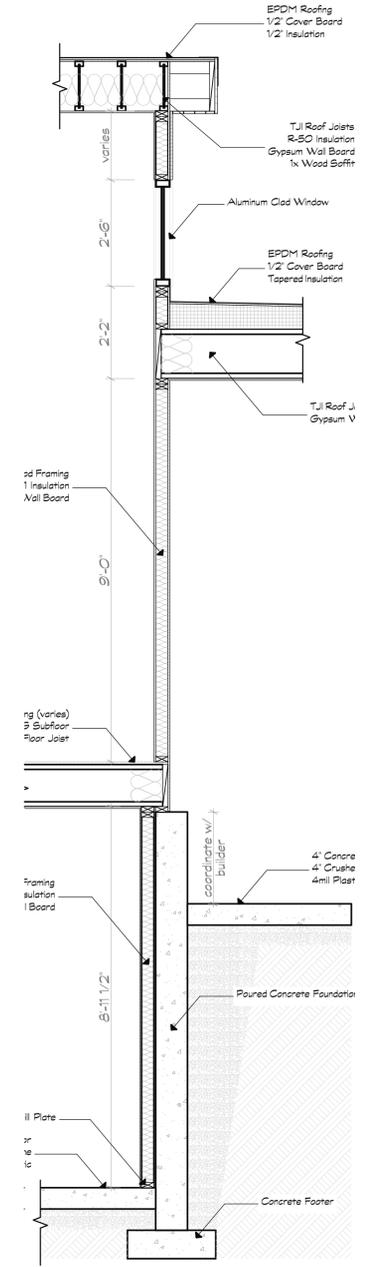

3 Wall Section
SCALE: 1/2" = 1'-0"

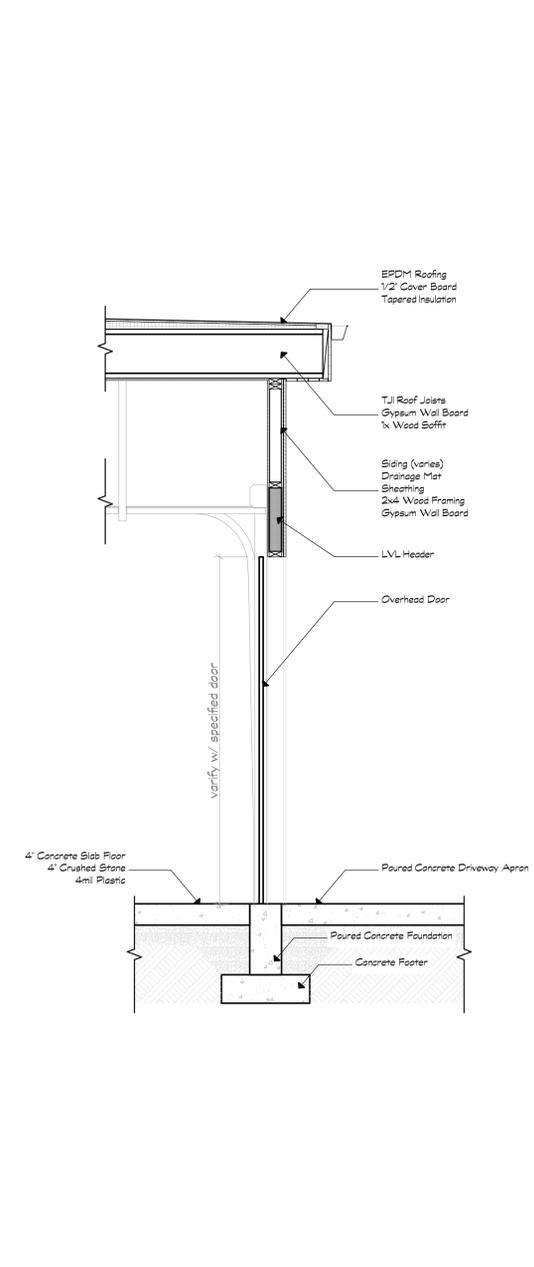

4 Wall Section
SCALE: 1/2" = 1'-0"

Drawings and Specifications as instruments of service are and shall remain the property of the Architect. They are not to be used on extensions of the project, or other projects, except by agreement in writing and appropriate compensation to the Architect.


The Builder is responsible for confirming and correlating dimensions at the job site. All dimensions are to structure unless noted otherwise. The Architect will not be responsible for construction means, methods, techniques, sequences, or procedures, or for safety precautions and programs in connection with the project.

© Johnson Architecture and Design


Hamm
Residence

DATE: 8/12/2021


SHEET NUMBER
9

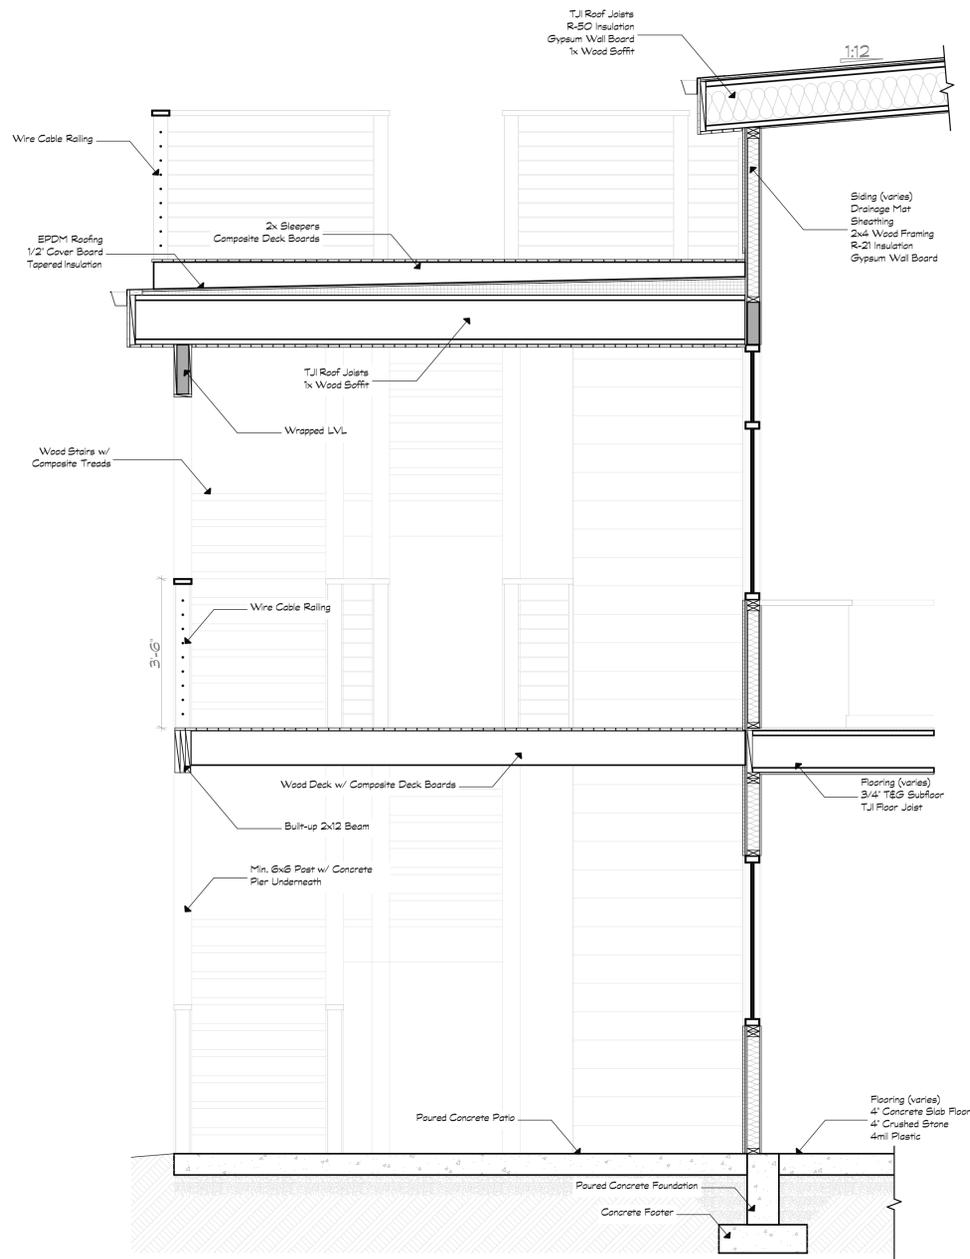

1 Wall Section
SCALE: 1/2" = 1'-0"

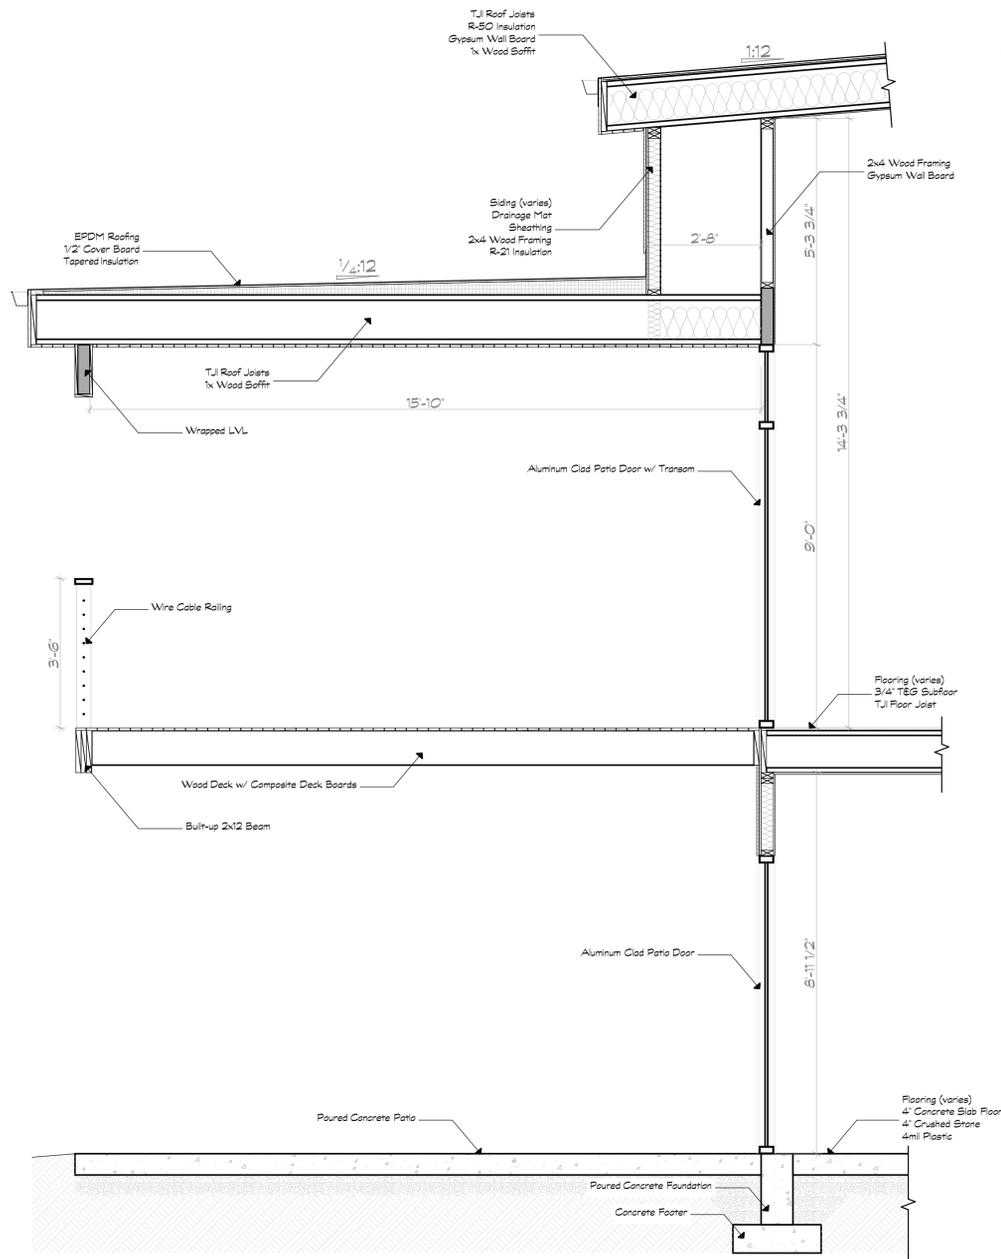

2 Wall Section
SCALE: 1/2" = 1'-0"

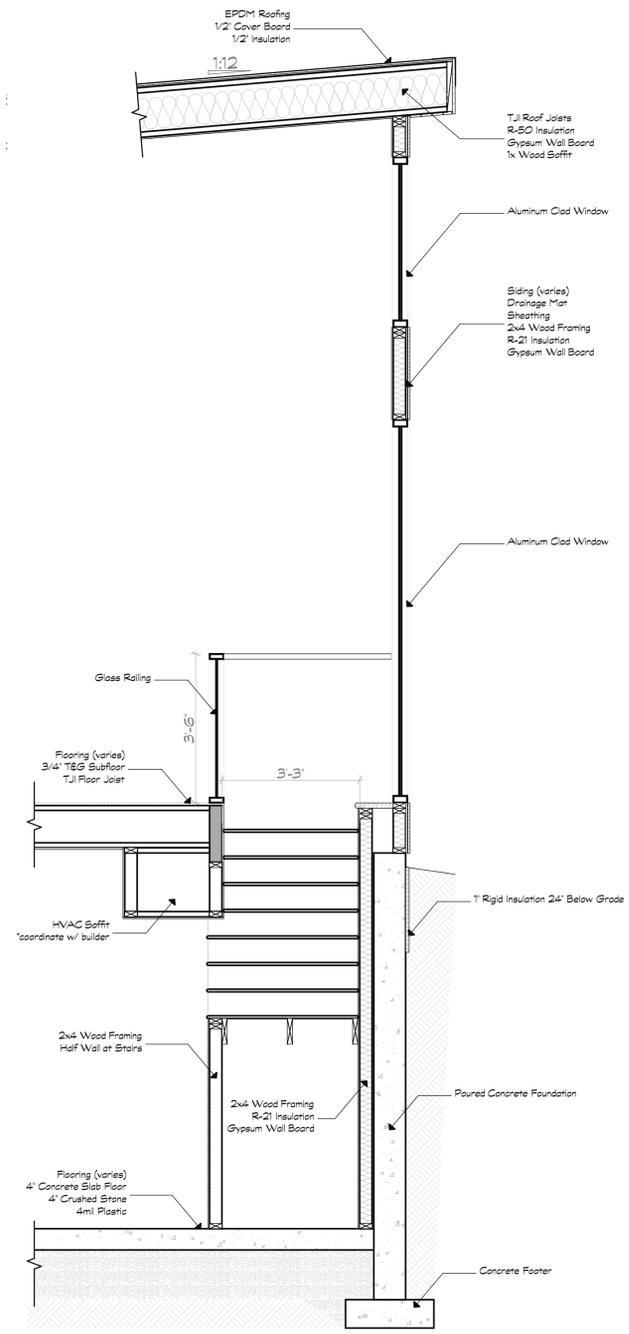


3 Wall Section
SCALE: 1/2" = 1'-0"

Drawings and Specifications as instruments of service are and shall remain the property of the Architect. They are not to be used on extensions of the project, or other projects, except by agreement in writing and appropriate compensation to the Architect.

The Builder is responsible for confirming and correlating dimensions at the job site. All dimensions are to structure unless noted otherwise. The Architect will not be responsible for construction means, methods, techniques, sequences, or procedures, or for safety precautions and programs in connection with the project.

© Johnson Architecture and Design

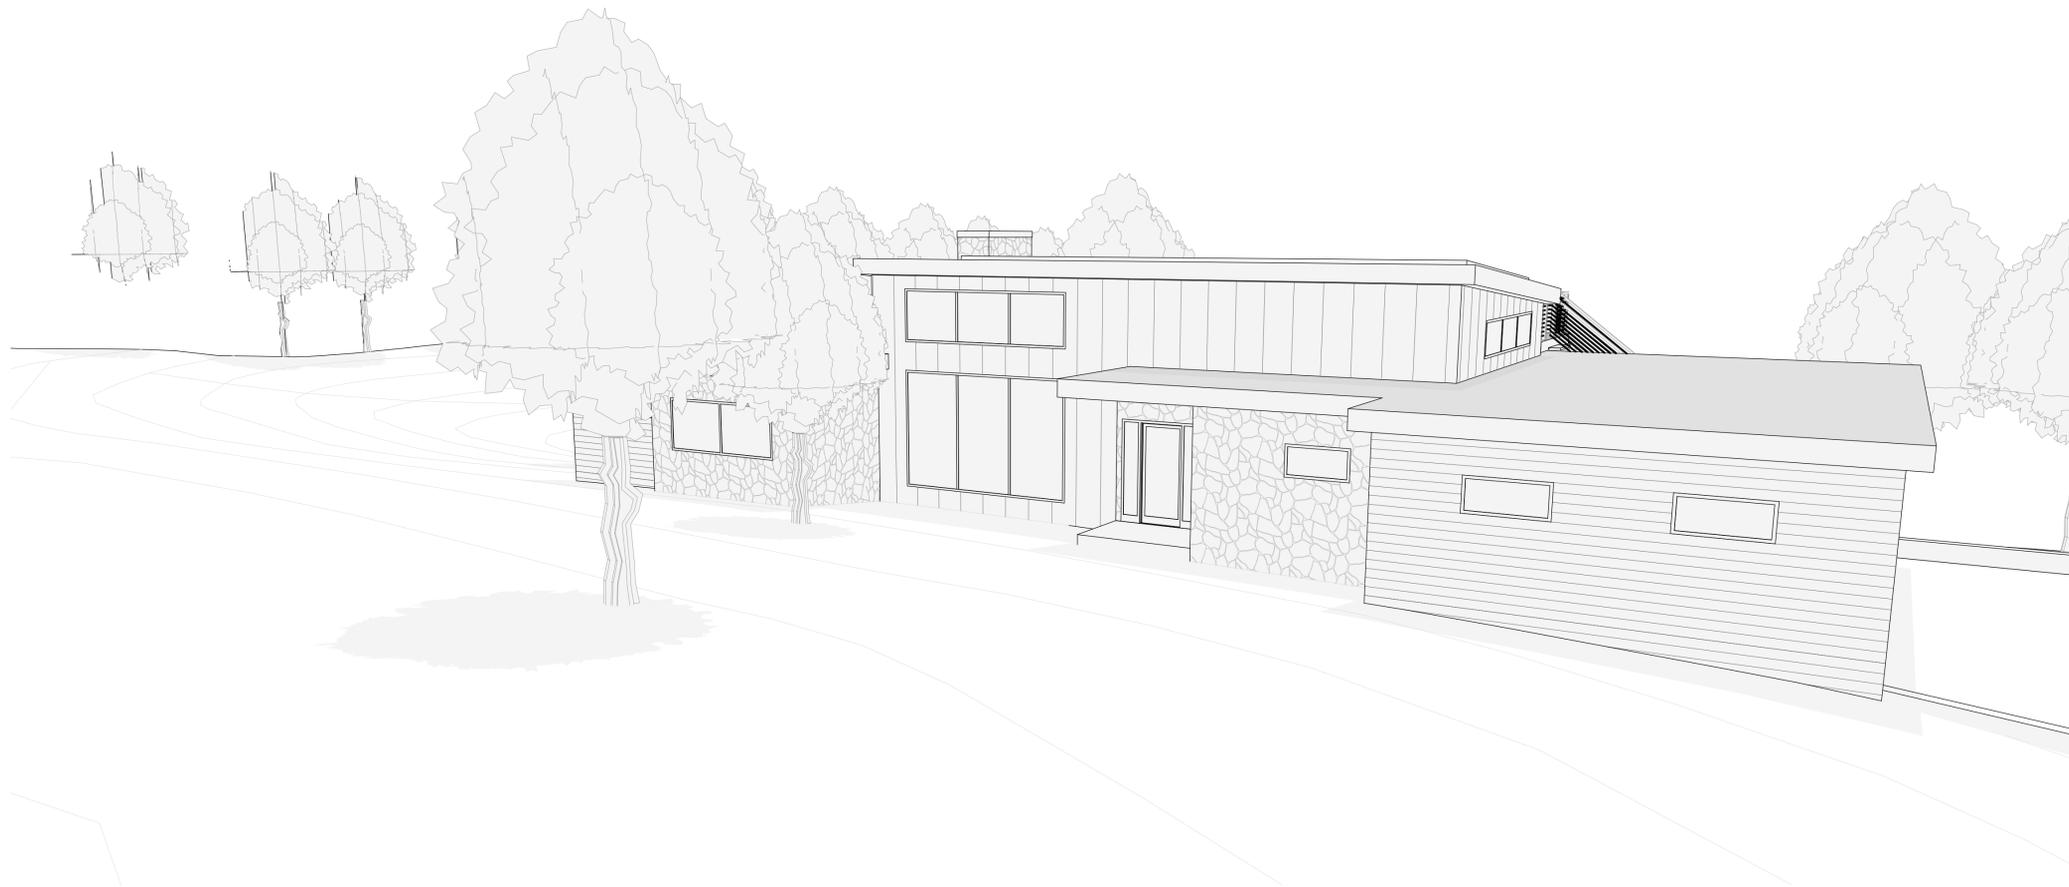

1 Front View
NOT TO SCALE



2 Rear View
NOT TO SCALE

J/AD

Johnson Architecture
and Design
office: 502-638-2311
info@johnsonarchitectureanddesign.com

ESPOSITO
CONSTRUCTION

Esposito Construction
Jeremy Esposito, Builder
e.502.243.1030
jeremy.esposito@gmail.com

Drawings and Specifications as instruments of service are and shall remain the property of the Architect. They are not to be used on extensions of the project, or other projects, except by agreement in writing and appropriate compensation to the Architect.

The Builder is responsible for confirming and correlating dimensions at the job site. All dimensions are to structure unless noted otherwise. The Architect will not be responsible for construction means, methods, techniques, sequences, or procedures, or for safety precautions and programs in connection with the project.

© Johnson Architecture and Design

Hamm
Residence

DATE: 8/12/2021

SHEET NUMBER
11