



3 COLOR LEFT SIDE ELEVATION
1/8" = 1'-0"

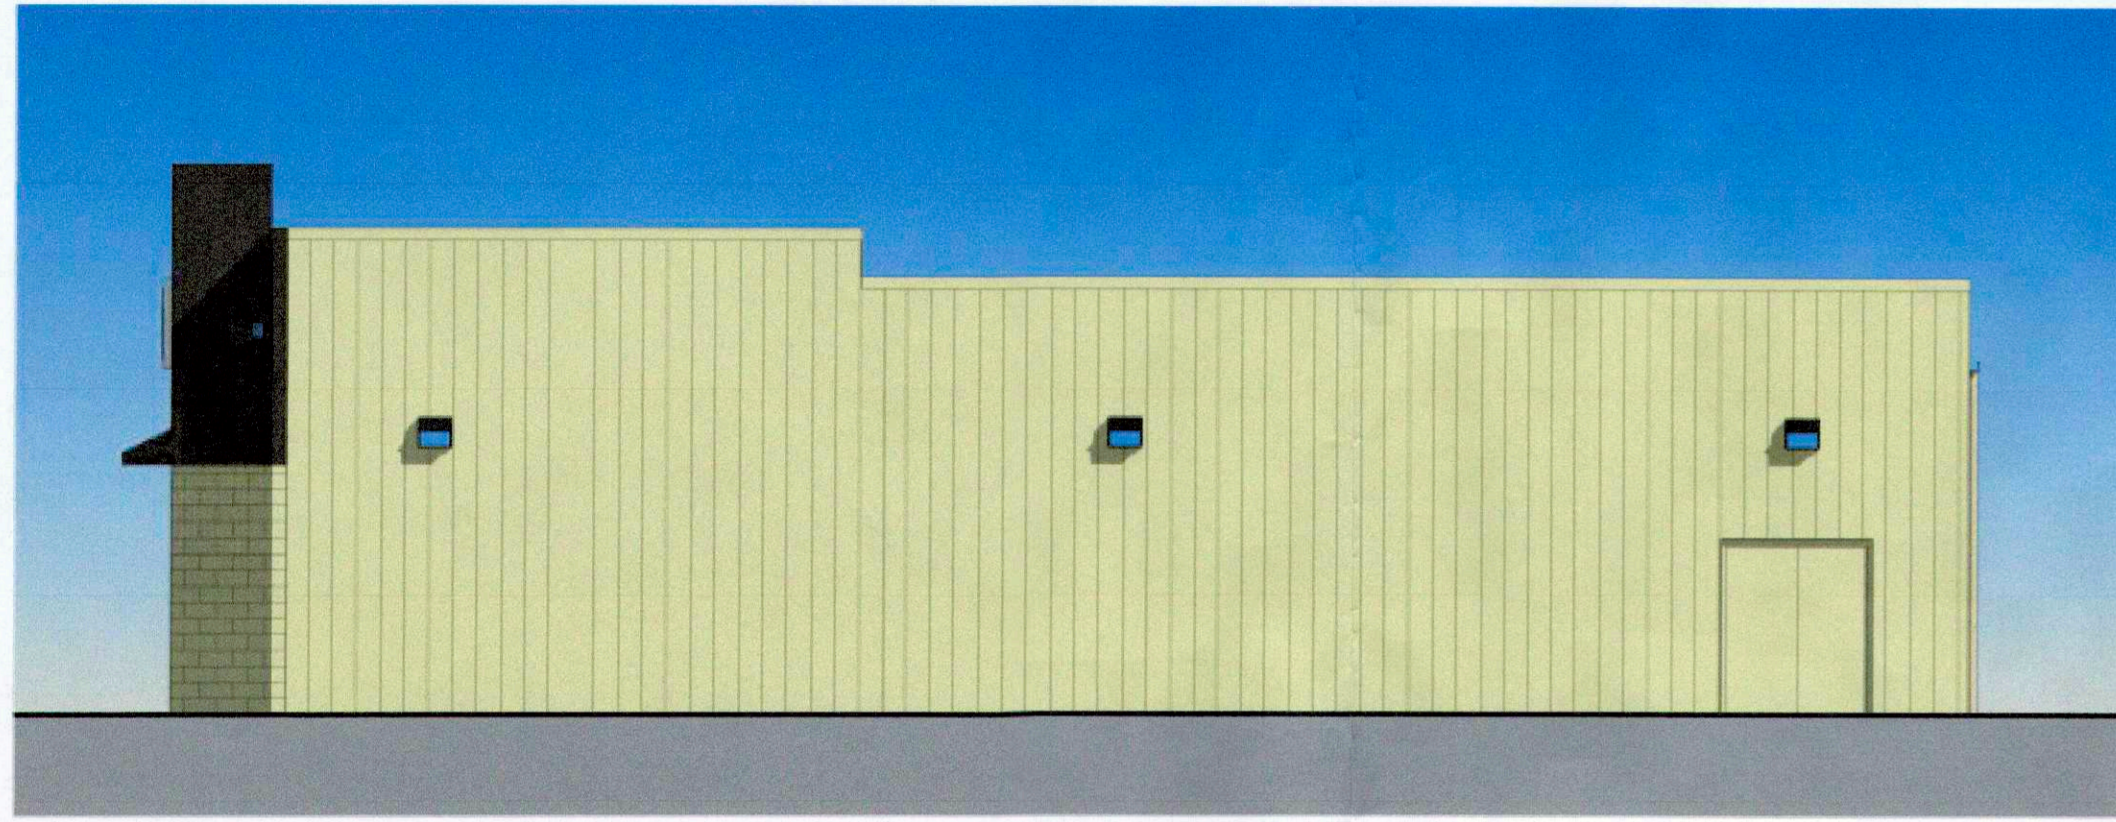

1 COLOR FRONT ELEVATION
1/8" = 1'-0"



4 COLOR RIGHT SIDE ELEVATION
1/8" = 1'-0"

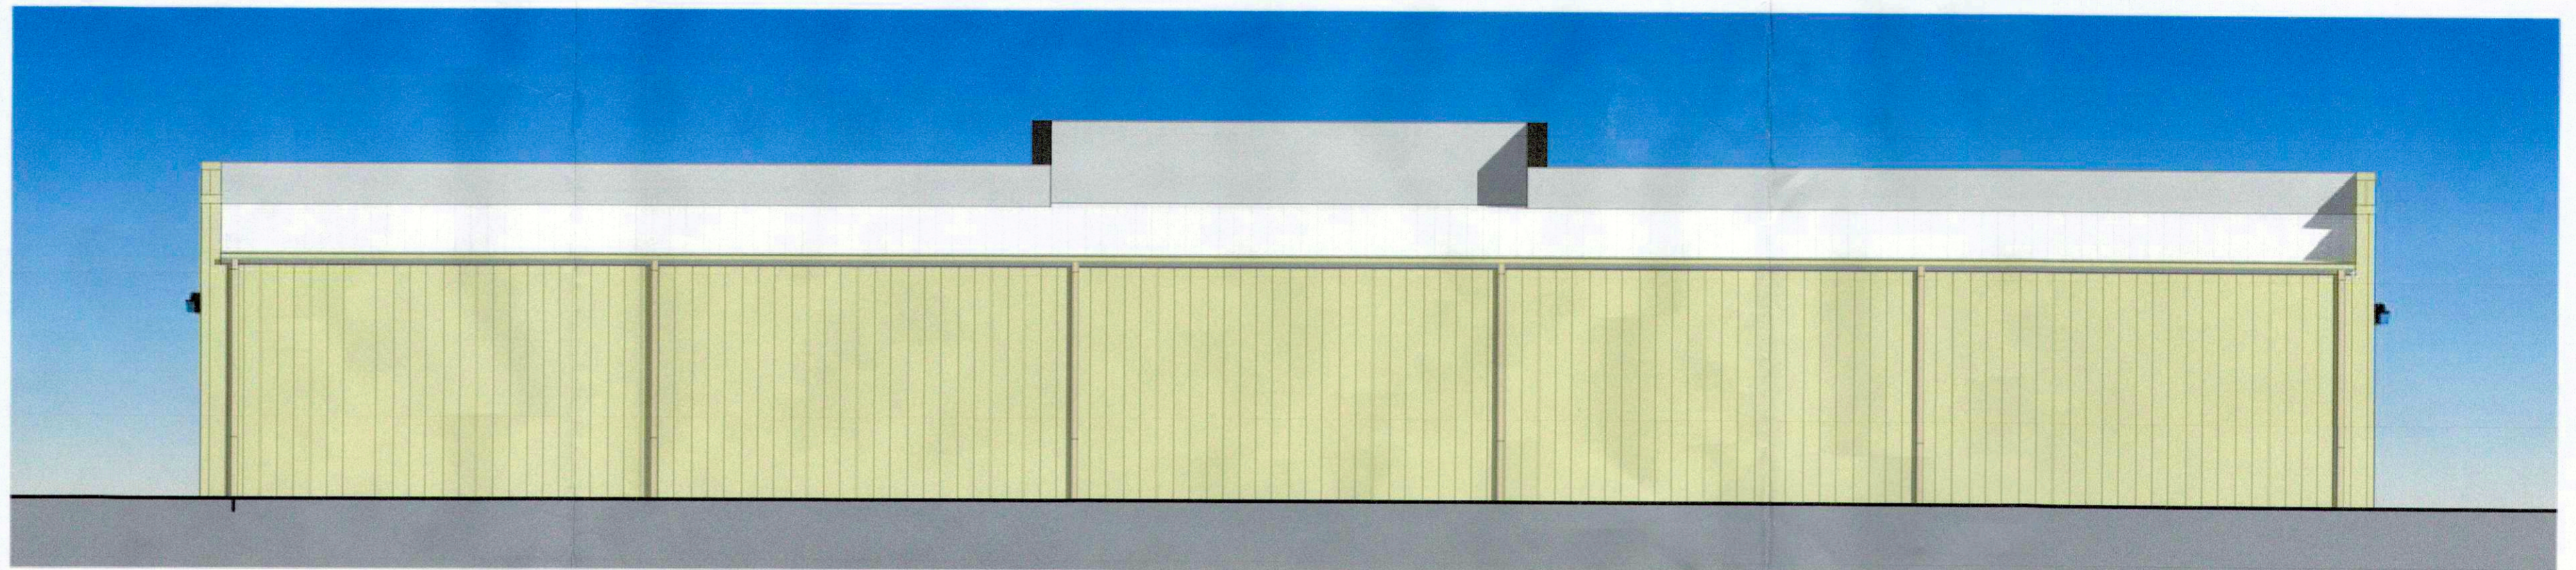

2 COLOR REAR ELEVATION
1/8" = 1'-0"



5 3D PERSPECTIVE

RECEIVED
FEB 09 2016
SEWELL AND SEWELL ARCHITECTS
DESIGN SERVICES
DOLLAR GENERAL
13725 DIXIE HIGHWAY
LOUISVILLE, KENTUCKY

SEWELL AND SEWELL ARCHITECTS
996 WILKINSON TRACE, SUITE R4
BOWLING GREEN, KY 42103
www.sewellarchitects.com

COLOR ELEVATIONS
AND 3D VIEW

JOB NO. 1375
DATE 01/23/15
DRAWN MAS
CHECKED NBS
COPYRIGHT © 2015
SEWELL AND SEWELL
ARCHITECTS, PLLC

SHEET
1

1/23/2015 12:31:20 PM

cat 20-2-52-14_15VARIAAccess