

Existing Conditions Photos - Proposed Area of Demolition


O'Neill Family Dentistry
2133 Eastview Avenue - Louisville, Kentucky 40205

OCT 24 2019
PLANNING &
DESIGN SERVICES

FOXWORTH ARCHITECTURE PLLC
mfoxworth@foxworth-arch.com
ph. 502.418.6270

22 October 2019
SK-01


19-OVERLAY-0024

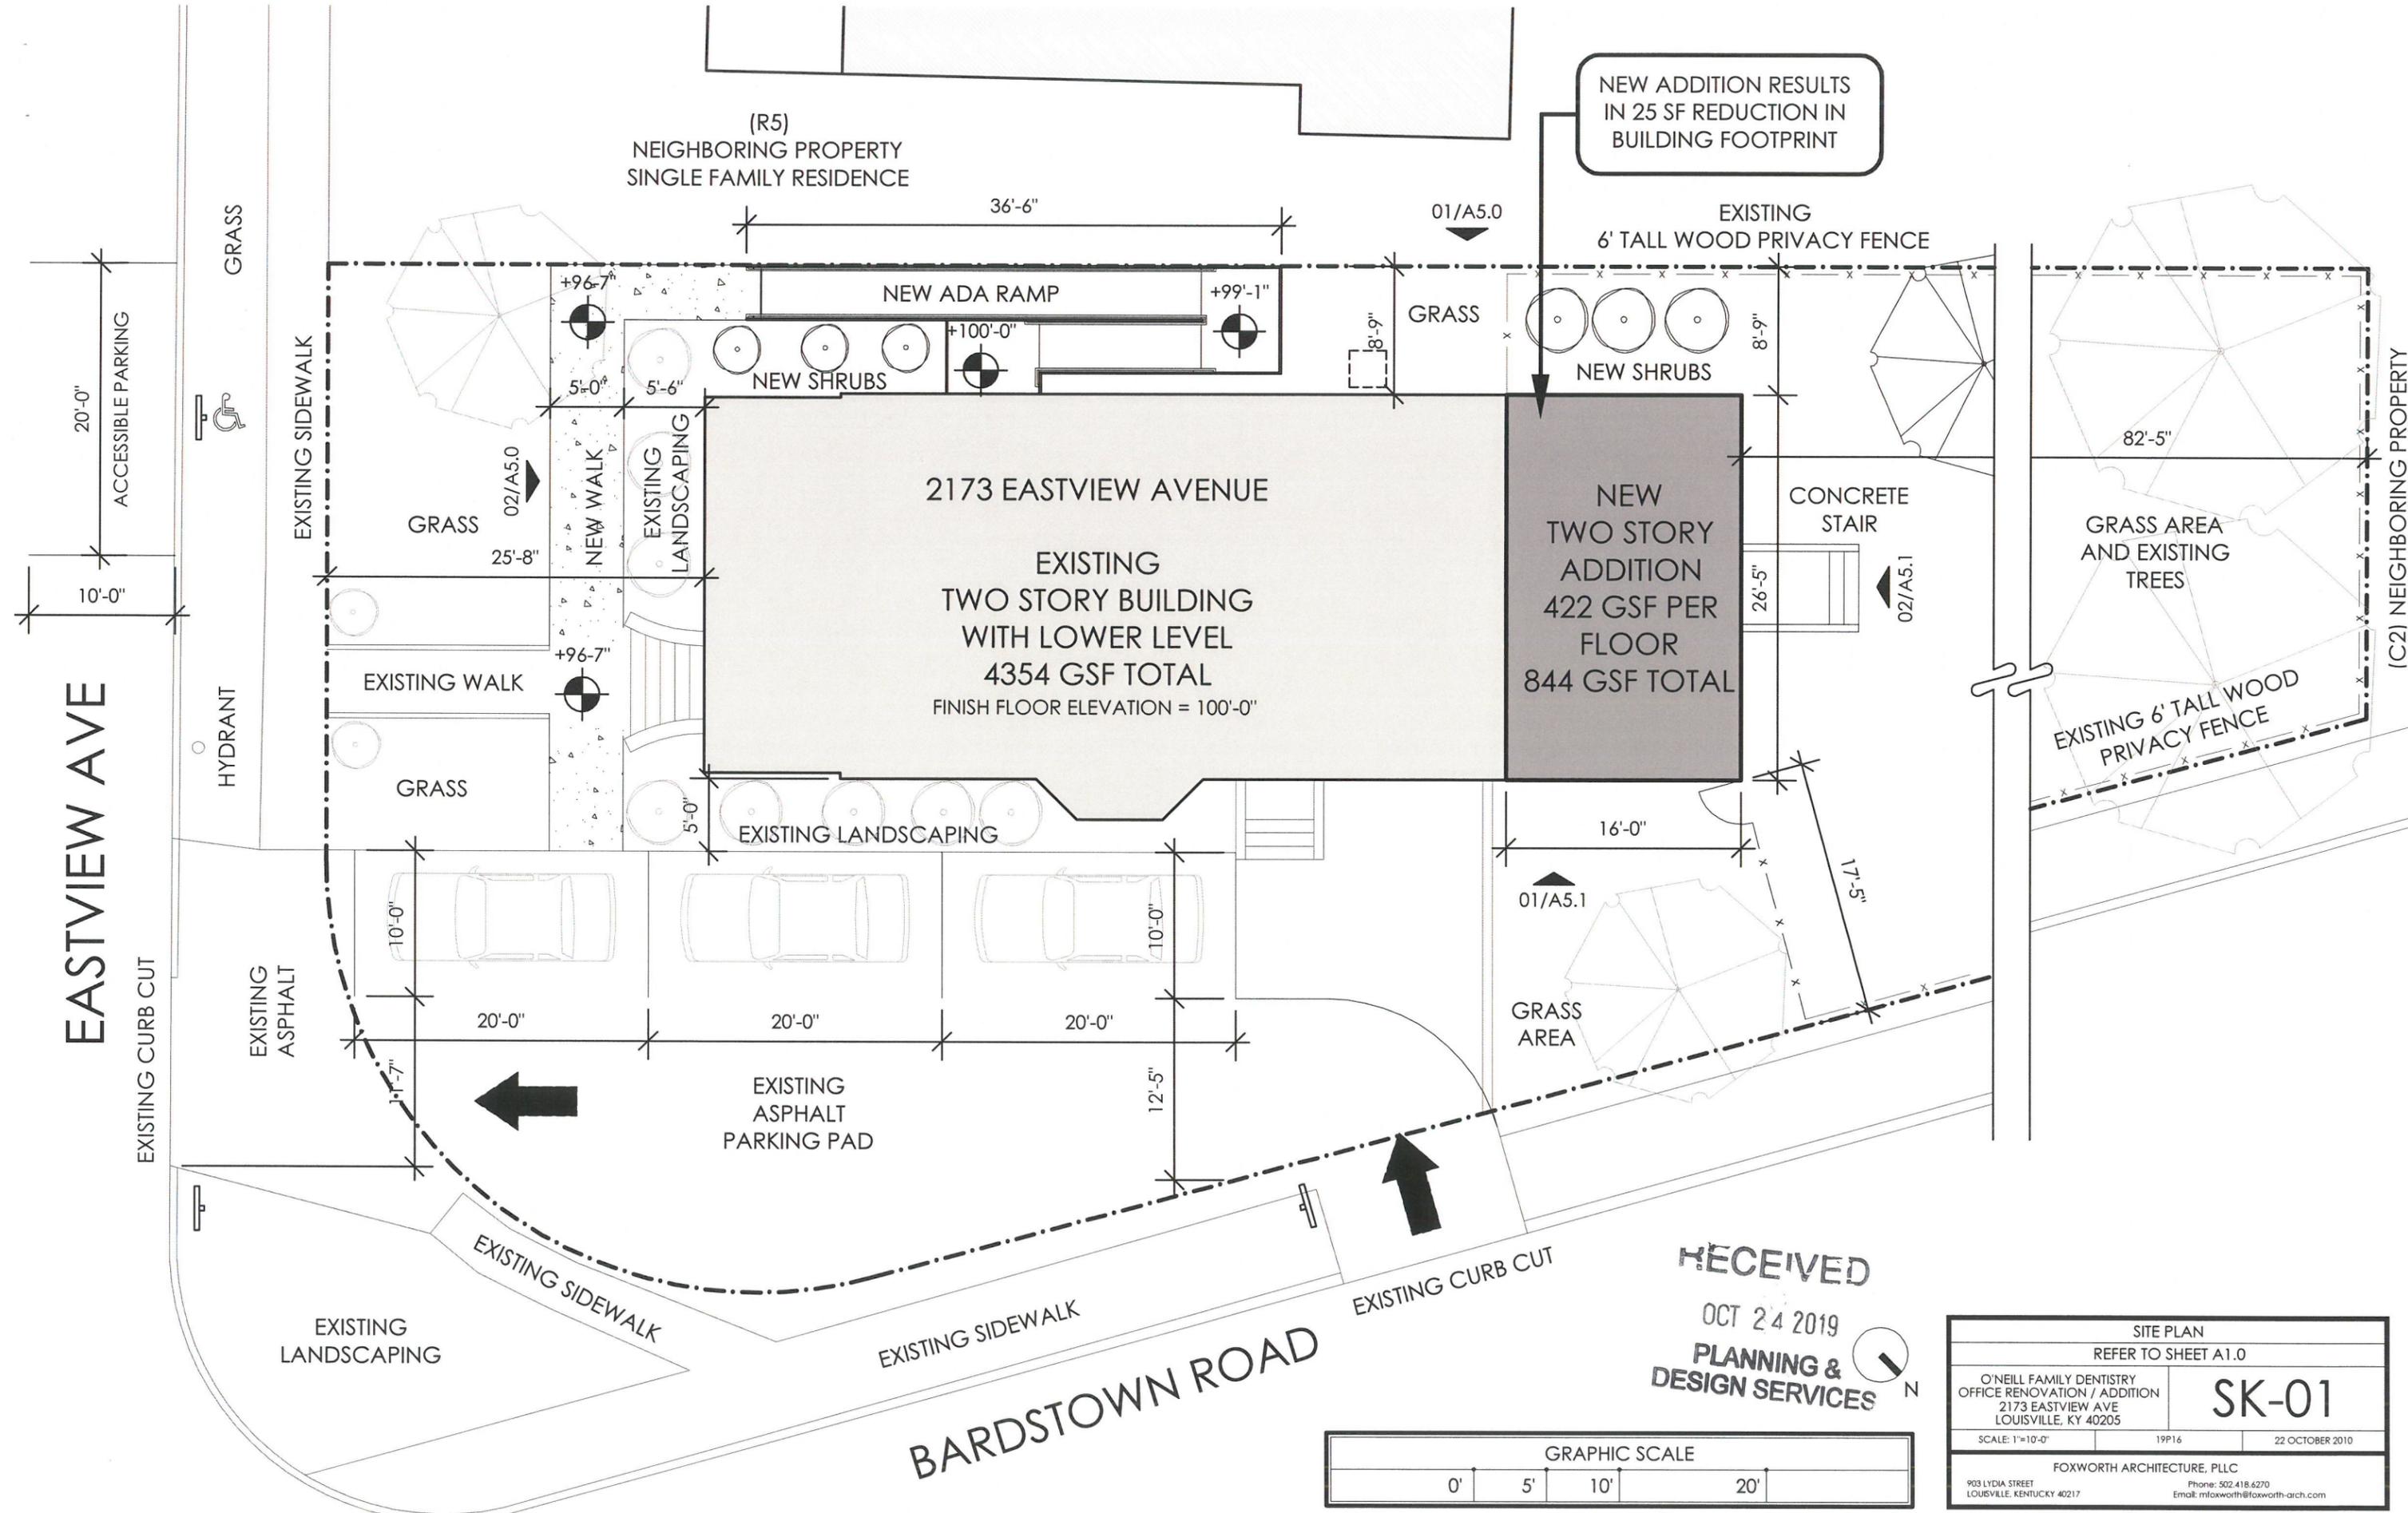

RECEIVED

OCT 24 2019

PLANNING & DESIGN SERVICES

 


SITE PLAN		REFER TO SHEET A1.0	
O'NEILL FAMILY DENTISTRY OFFICE RENOVATION / ADDITION 2173 EASTVIEW AVE LOUISVILLE, KY 40205		SK-01	
SCALE: 1"=10'-0"	19P16	22 OCTOBER 2010	
FOXWORTH ARCHITECTURE, PLLC			
903 LYDIA STREET LOUISVILLE, KENTUCKY 40217		Phone: 502.418.6270 Email: mfoxworth@foxworth-arch.com	




**(BARDSTOWN ROAD)
NORTHEAST ELEVATION**

SCALE: 3/16"=1'-0"

RECEIVED
 OCT 24 2019
**PLANNING &
DESIGN SERVICES**

 


EXTERIOR ELEVATION REFER TO SHEET A5.1		
O'NEILL FAMILY DENTISTRY OFFICE RENOVATION / ADDITION 2173 EASTVIEW AVE LOUISVILLE, KY 40205		SK-02
SCALE: 3/16"=1'-0"	19P16	22 OCTOBER 2010
FOXWORTH ARCHITECTURE, PLLC <small>903 LYDIA STREET LOUISVILLE, KENTUCKY 40217</small>		
<small>Phone: 502.418.6270 Email: mfoxworth@foxworth-arch.com</small>		

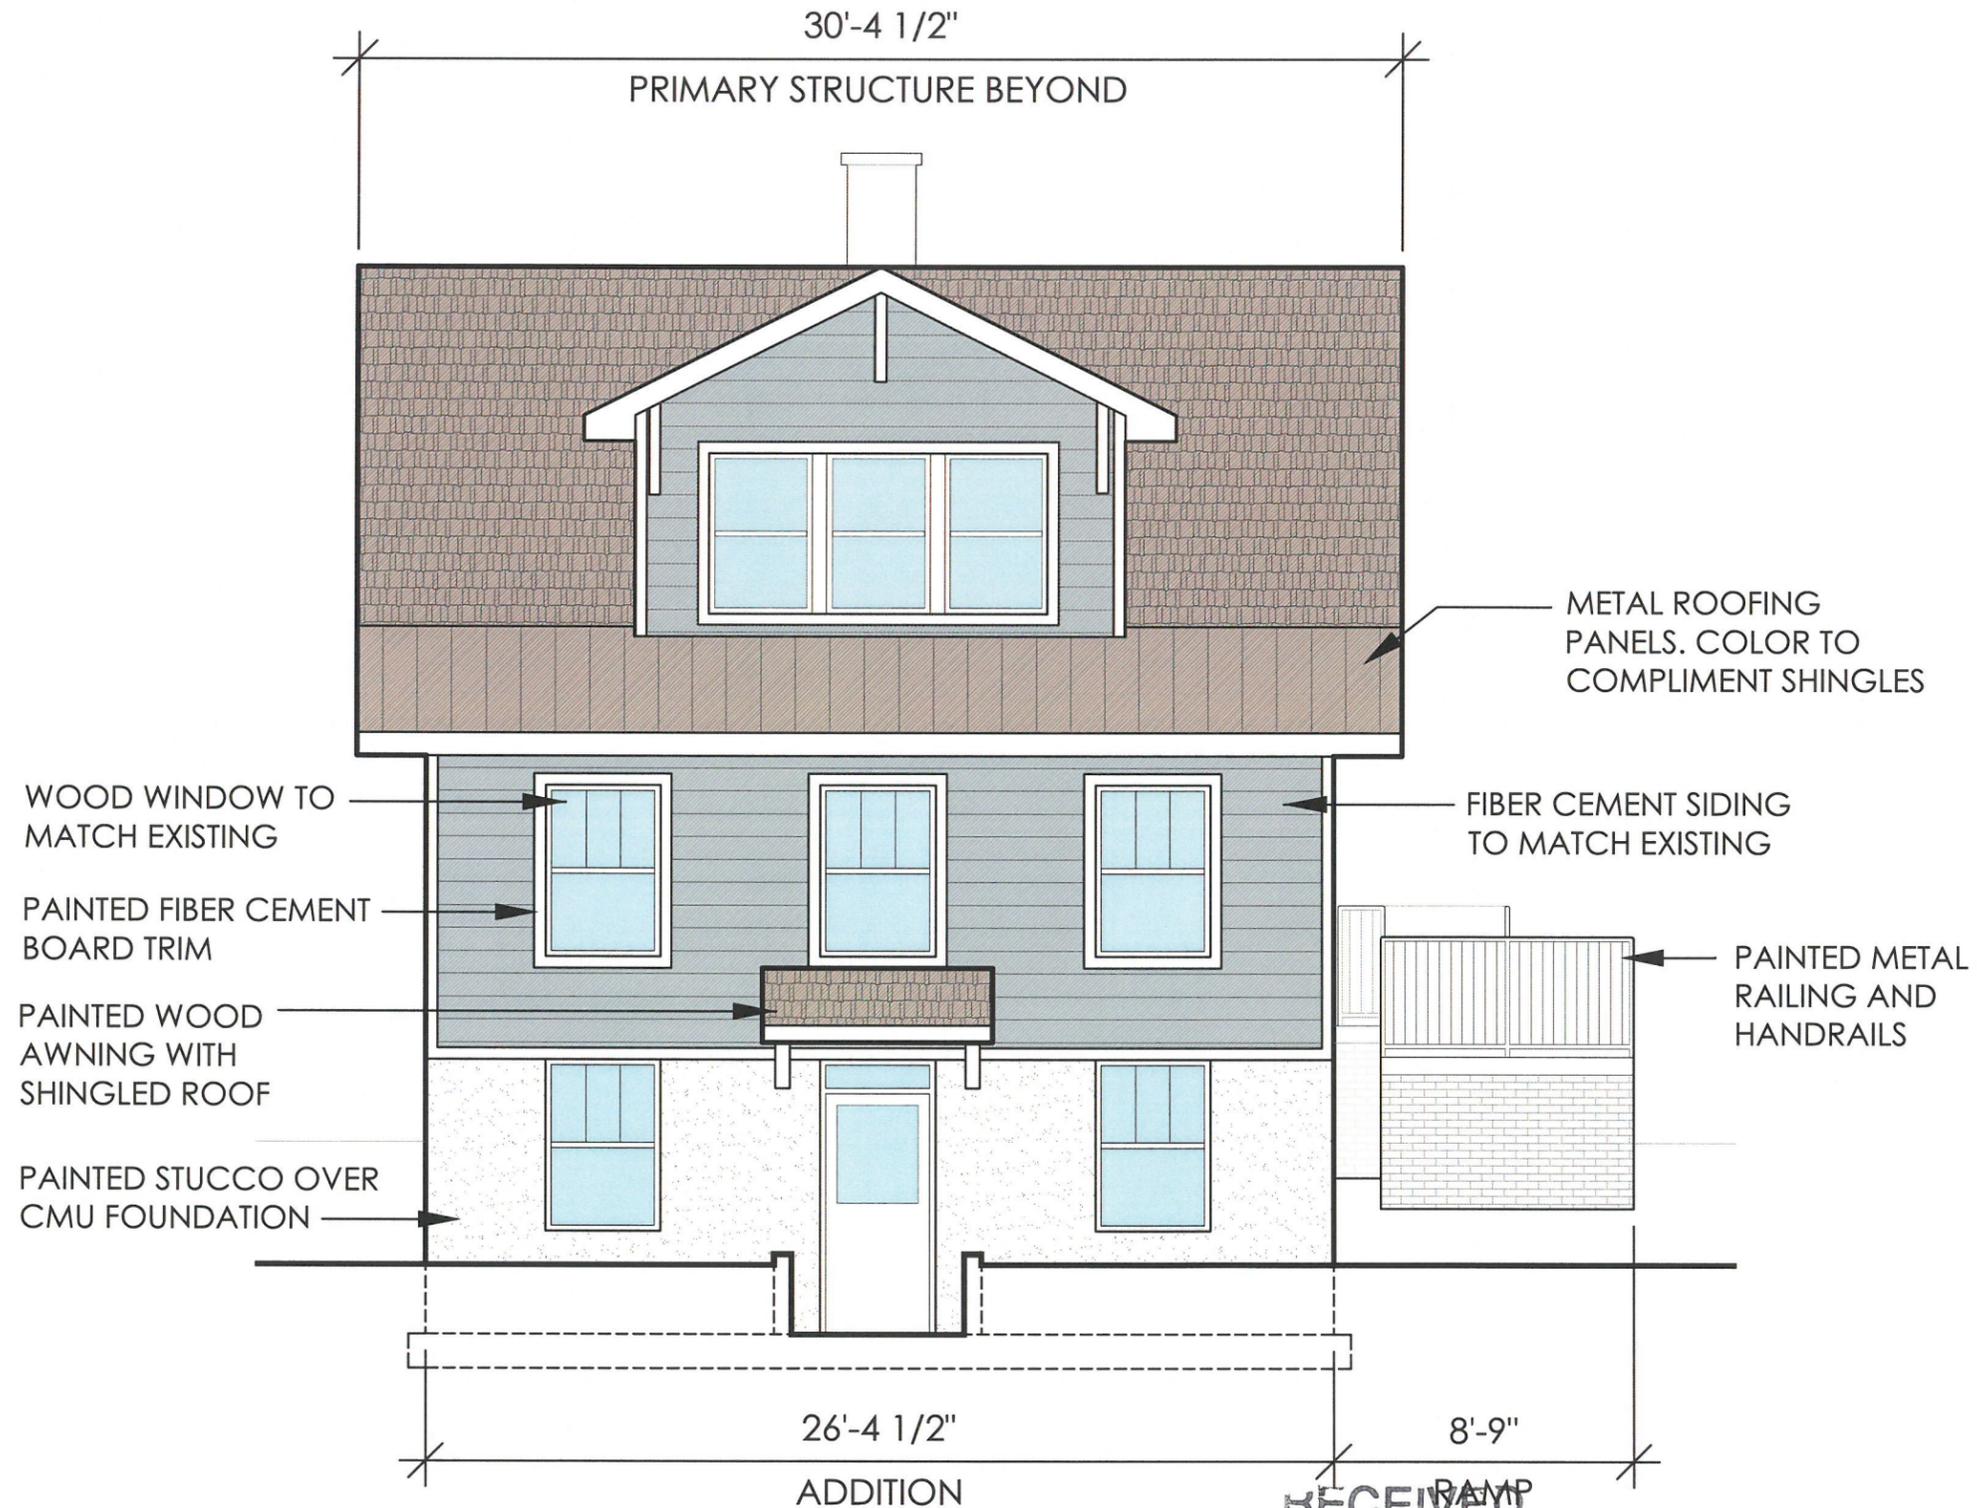


**(REAR)
NORTHWEST ELEVATION**

SCALE: 3/16"=1'-0"

RECEIVED
OCT 24 2019
**PLANNING &
DESIGN SERVICES**

 

EXTERIOR ELEVATION REFER TO SHEET A5.1	
O'NEILL FAMILY DENTISTRY OFFICE RENOVATION / ADDITION 2173 EASTVIEW AVE LOUISVILLE, KY 40205	SK-03
SCALE: 3/16"=1'-0"	19P16 22 OCTOBER 2010
FOXWORTH ARCHITECTURE, PLLC	
903 LYDIA STREET LOUISVILLE, KENTUCKY 40217	Phone: 502.418.6270 Email: mfoxworth@foxworth-arch.com

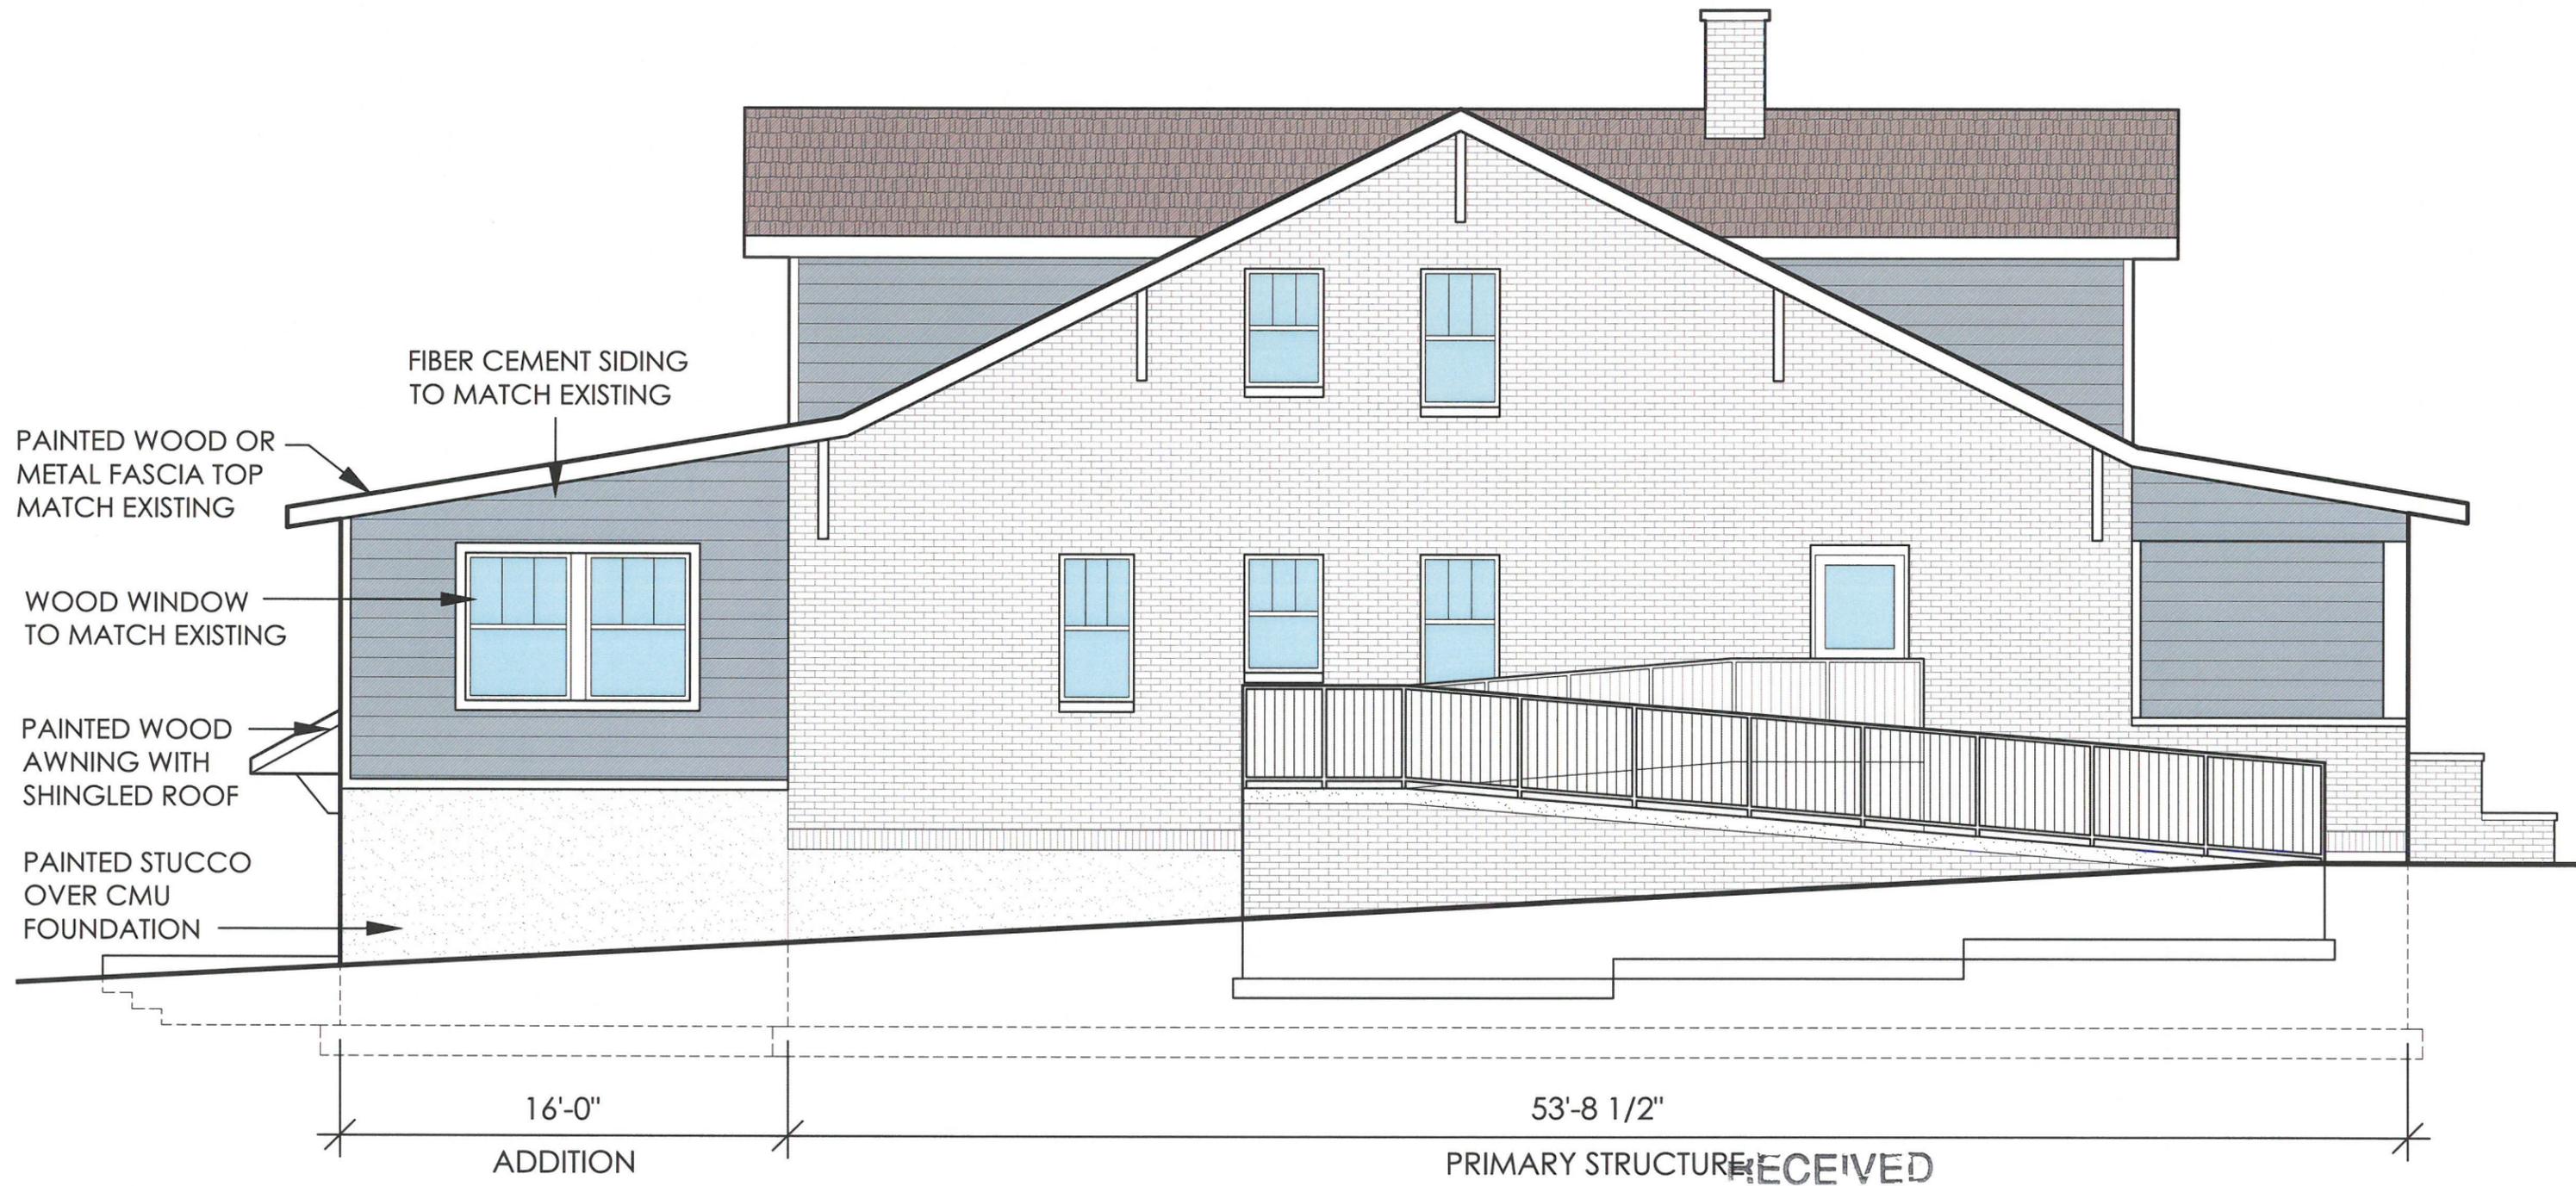


(SIDE)
SOUTHWEST ELEVATION

SCALE: 3/16"=1'-0"


PRIMARY STRUCTURE RECEIVED

OCT 24 2019

PLANNING &
DESIGN SERVICES

 


EXTERIOR ELEVATION REFER TO SHEET A5.0		
O'NEILL FAMILY DENTISTRY OFFICE RENOVATION / ADDITION 2173 EASTVIEW AVE LOUISVILLE, KY 40205		SK-04
SCALE: 3/16"=1'-0"	19P16	22 OCTOBER 2010
FOXWORTH ARCHITECTURE, PLLC		
903 LYDIA STREET LOUISVILLE, KENTUCKY 40217	Phone: 502.418.6270 Email: mfoxworth@foxworth-arch.com	

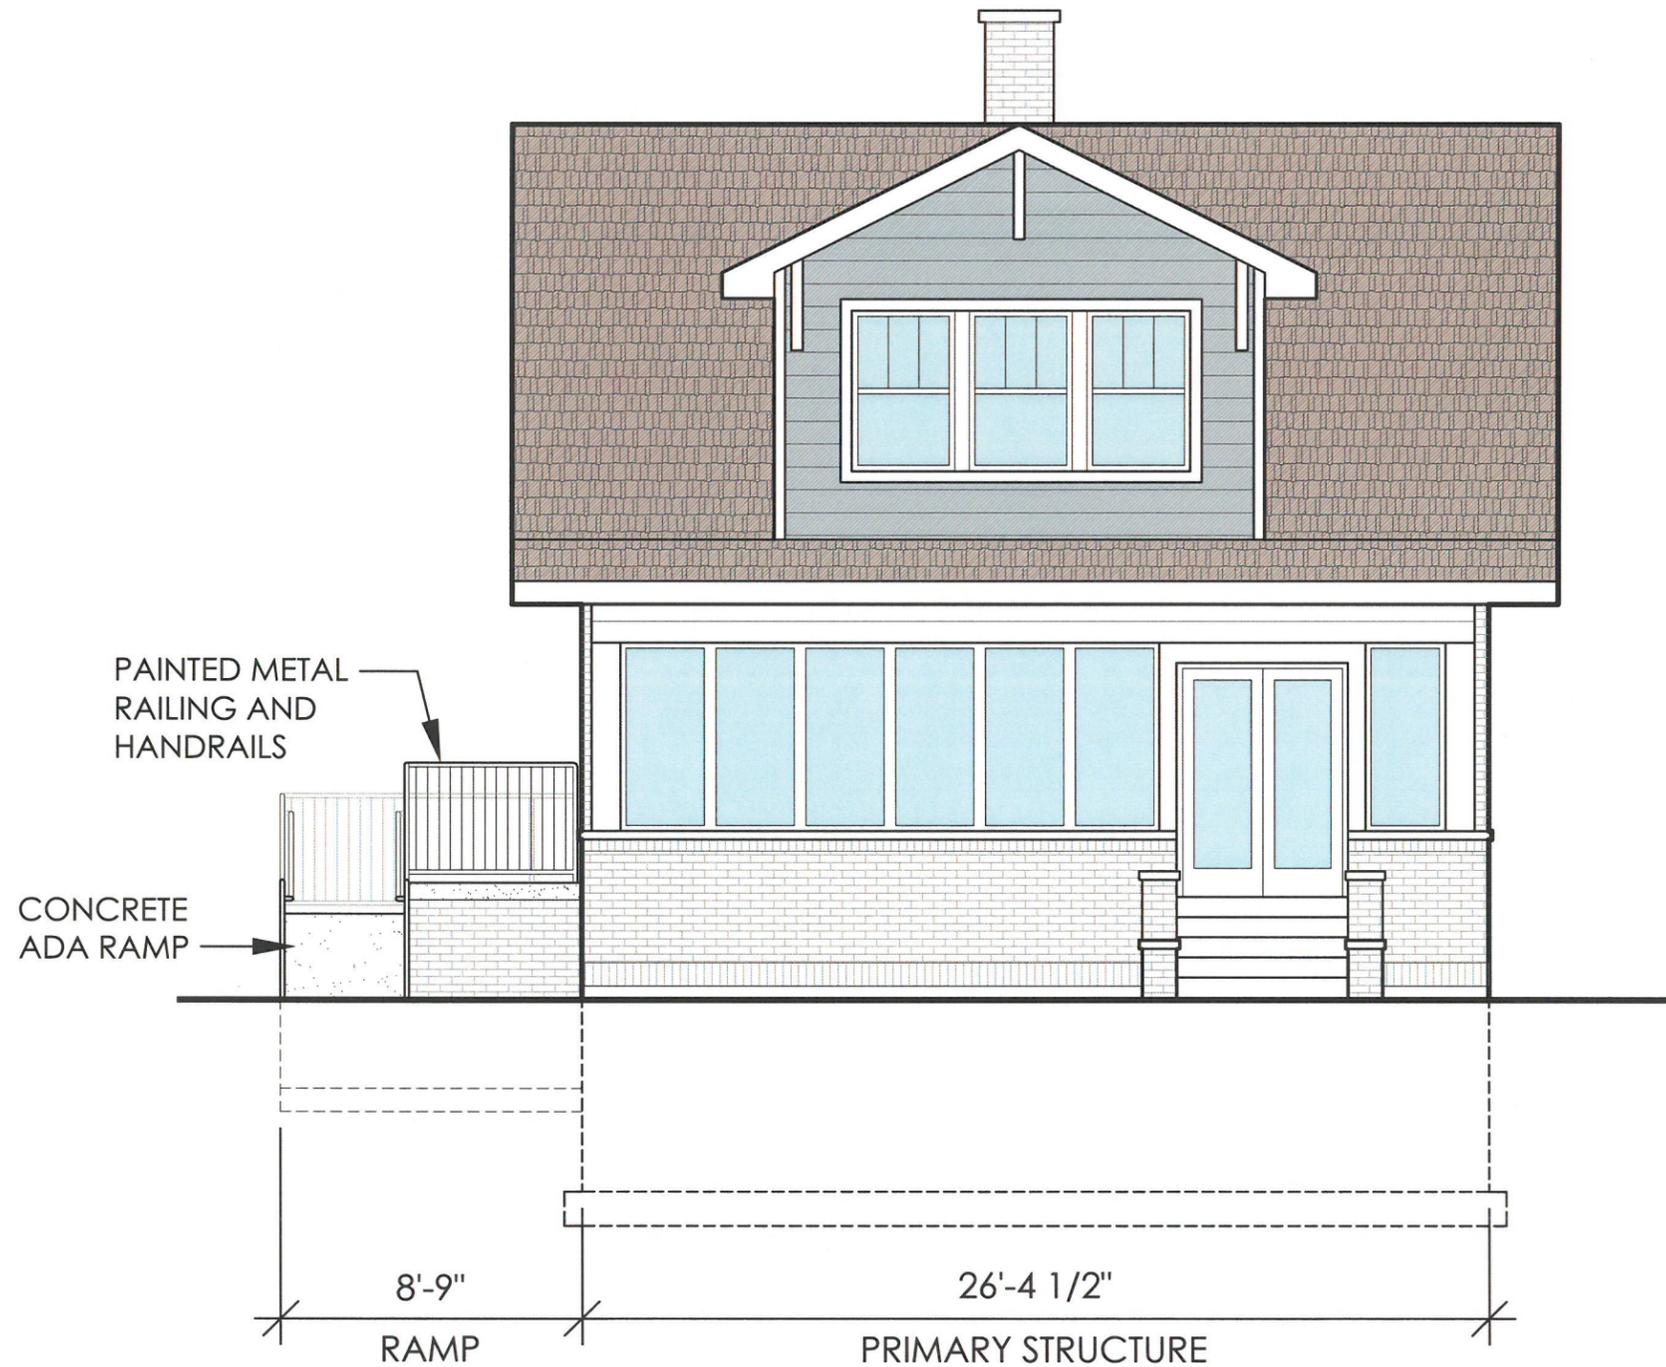

(EASTVIEW AVENUE)
SOUTHEAST ELEVATION

SCALE: 3/16"=1'-0"

 

RECEIVED
OCT 24 2019
PLANNING &
DESIGN SERVICES

EXTERIOR ELEVATION REFER TO SHEET A5.0		
O'NEILL FAMILY DENTISTRY OFFICE RENOVATION / ADDITION 2173 EASTVIEW AVE LOUISVILLE, KY 40205	SK-05	
SCALE: 3/16"=1'-0"	19P16	22 OCTOBER 2010
FOXWORTH ARCHITECTURE, PLLC		
903 LYDIA STREET LOUISVILLE, KENTUCKY 40217	Phone: 502.418.4270 Email: mfoxworth@foxworth-arch.com	