




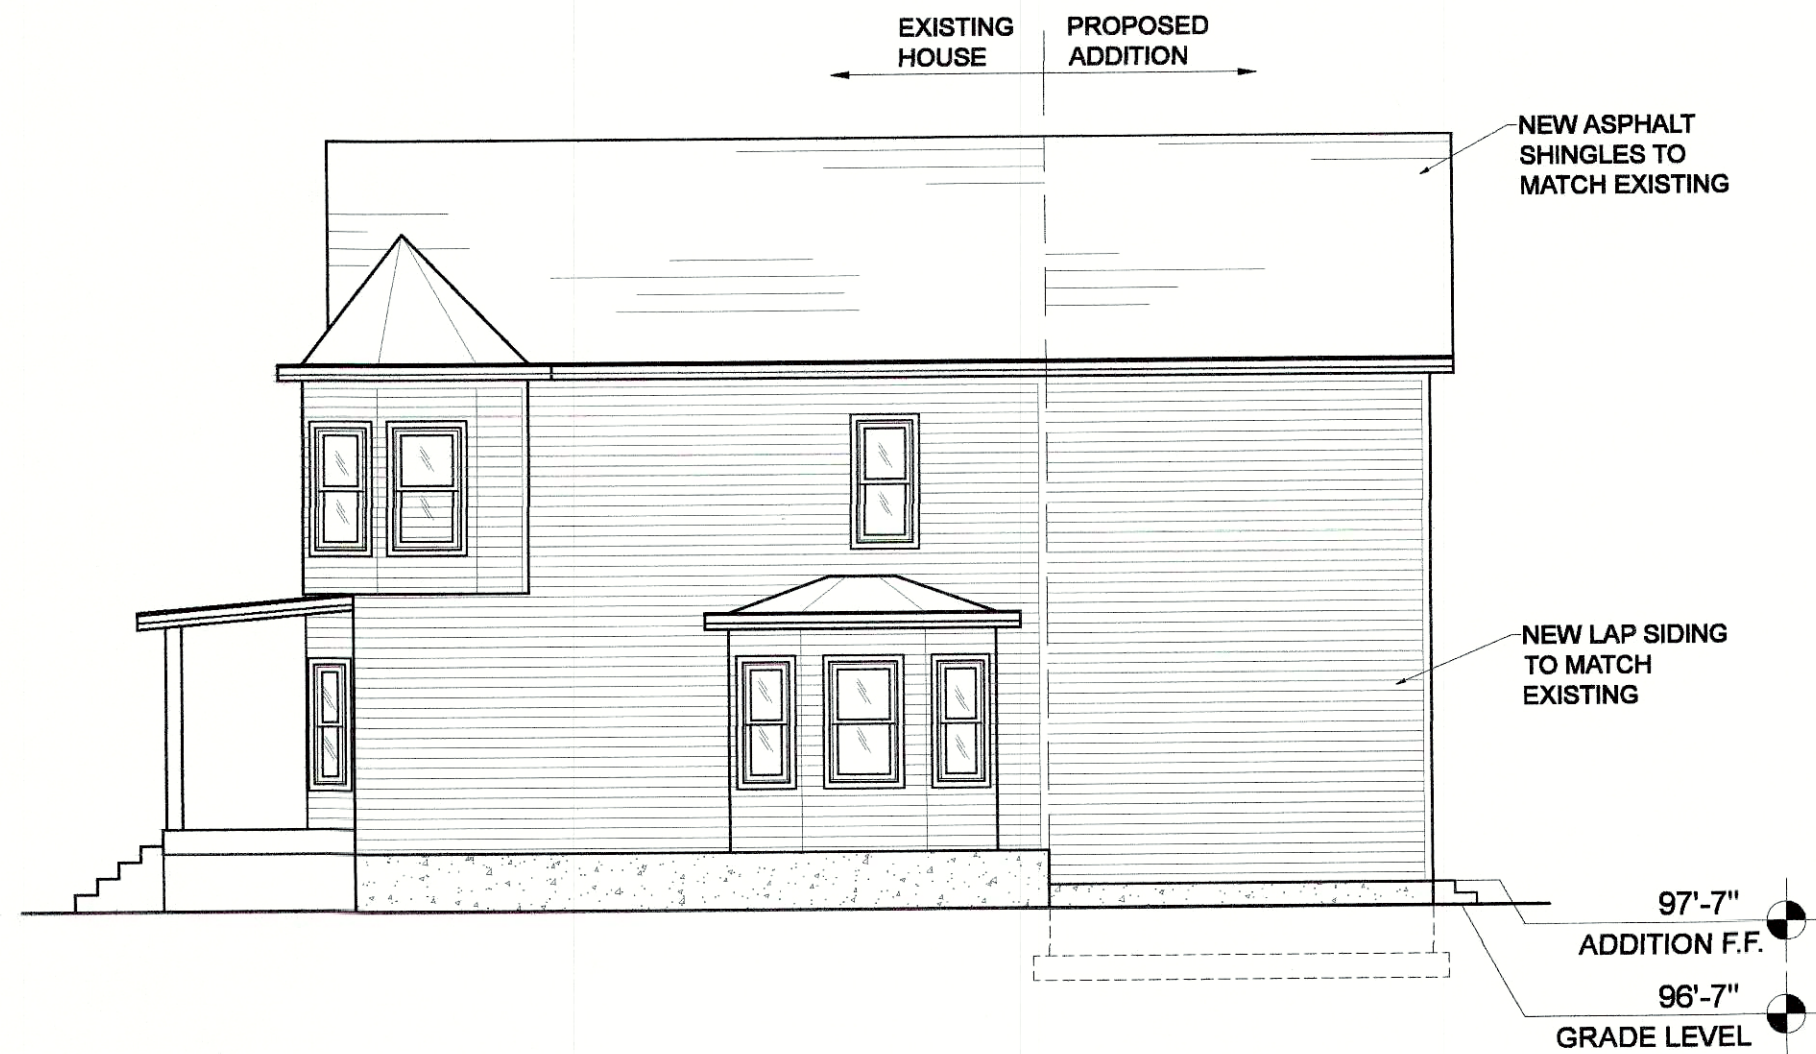


A NORTH ELEVATION
SCALE: 3/16" = 1'-0"

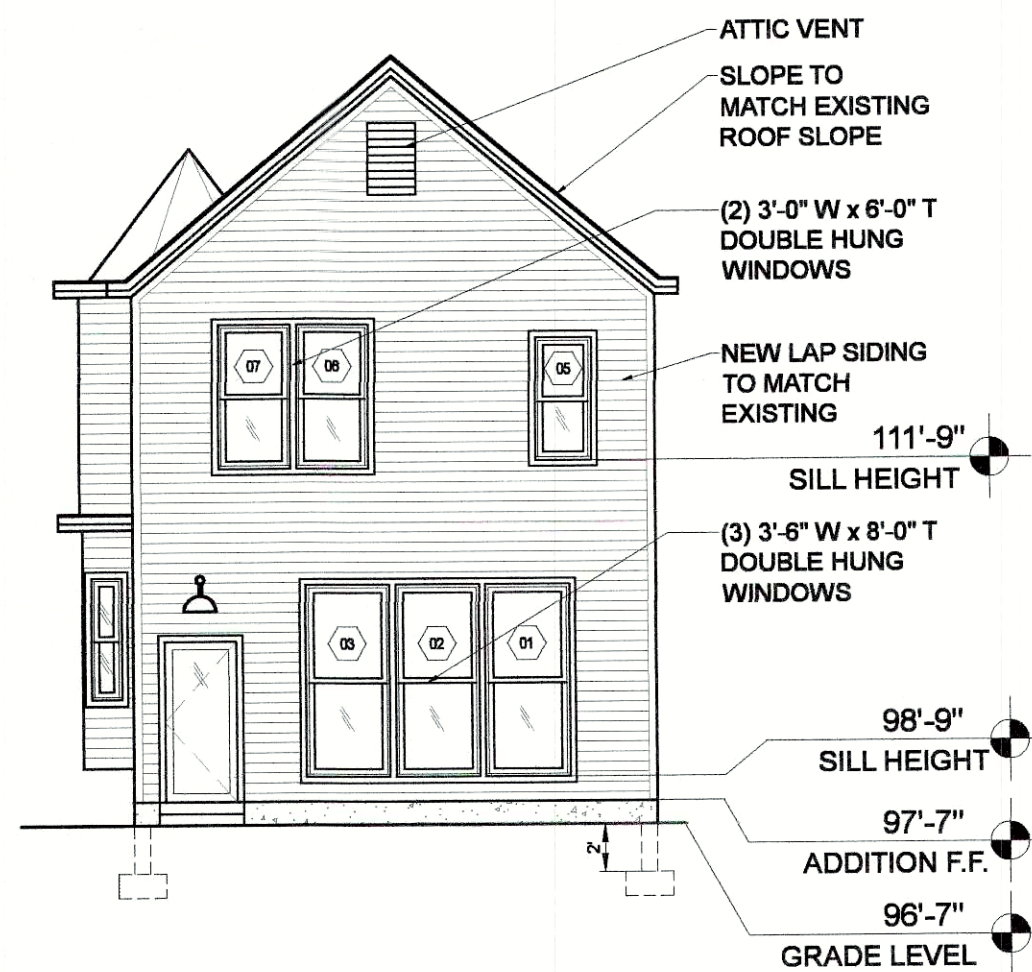

B WEST ELEVATION
SCALE: 3/16" = 1'-0"

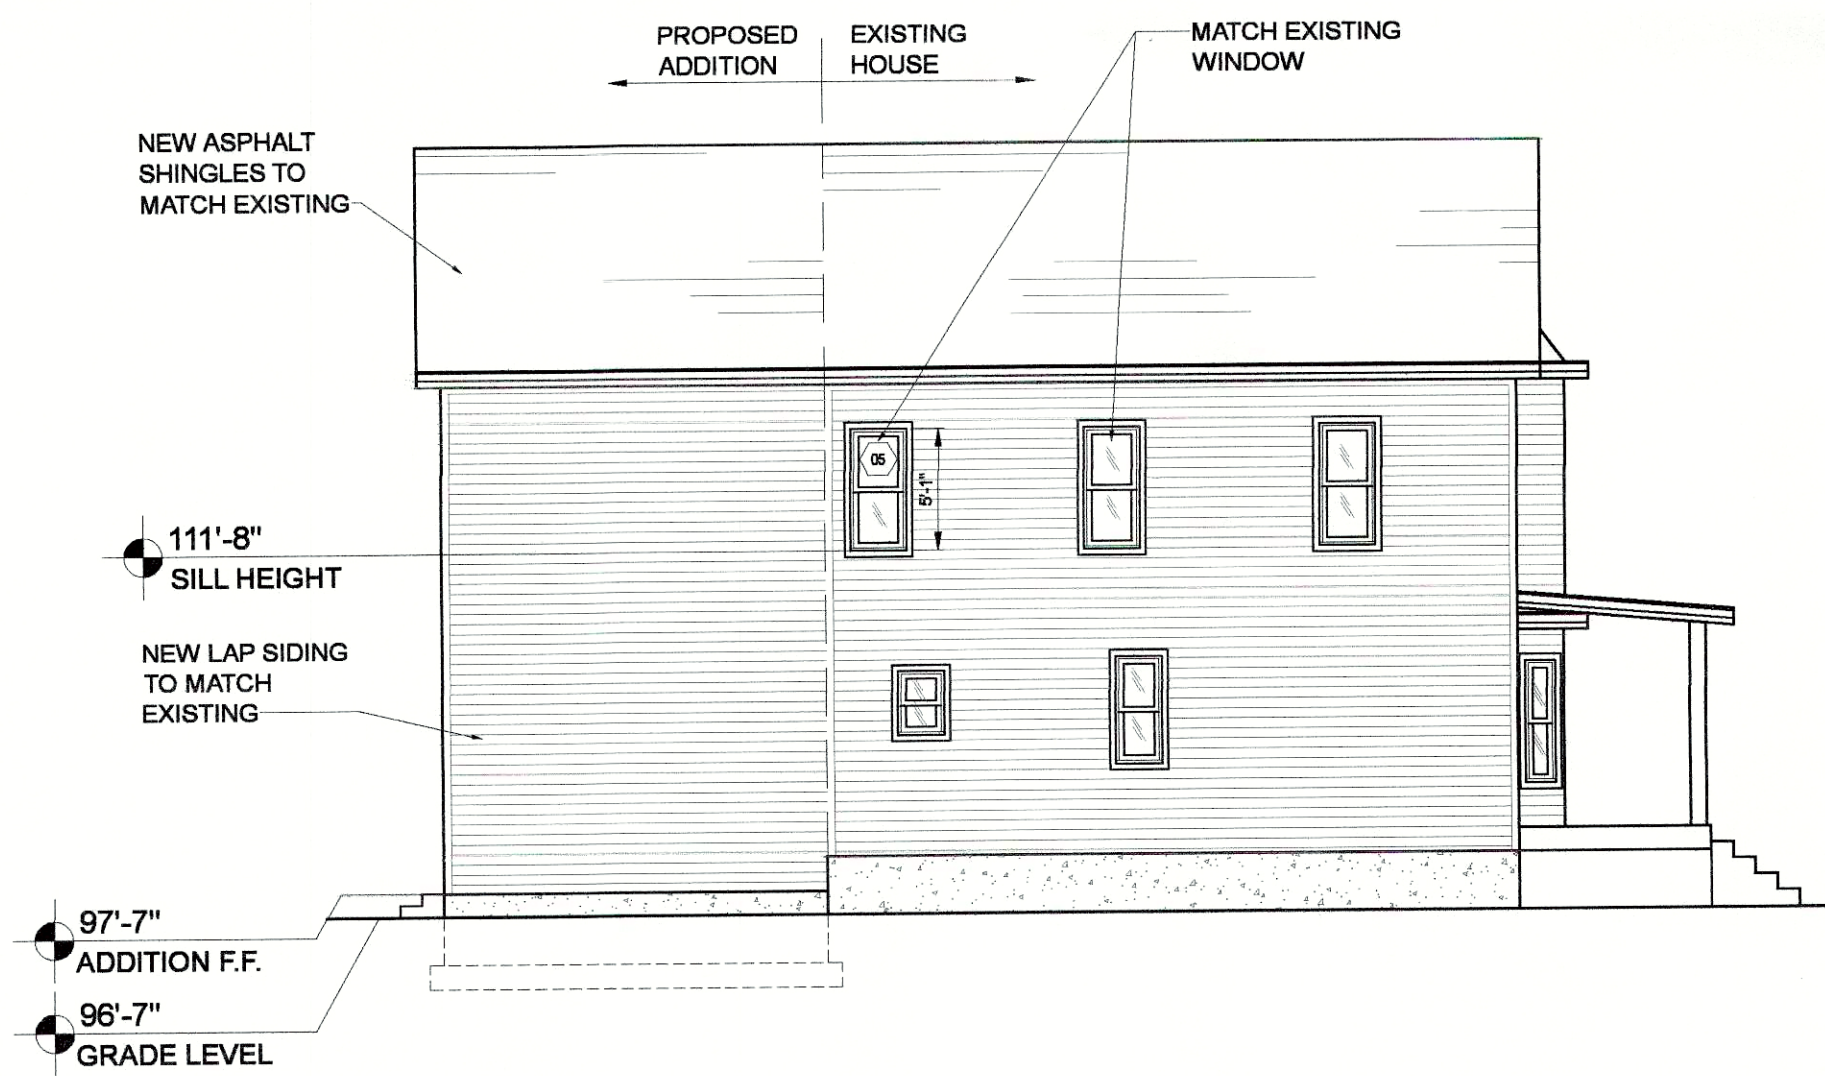

C SOUTH ELEVATION
SCALE: 3/16" = 1'-0"

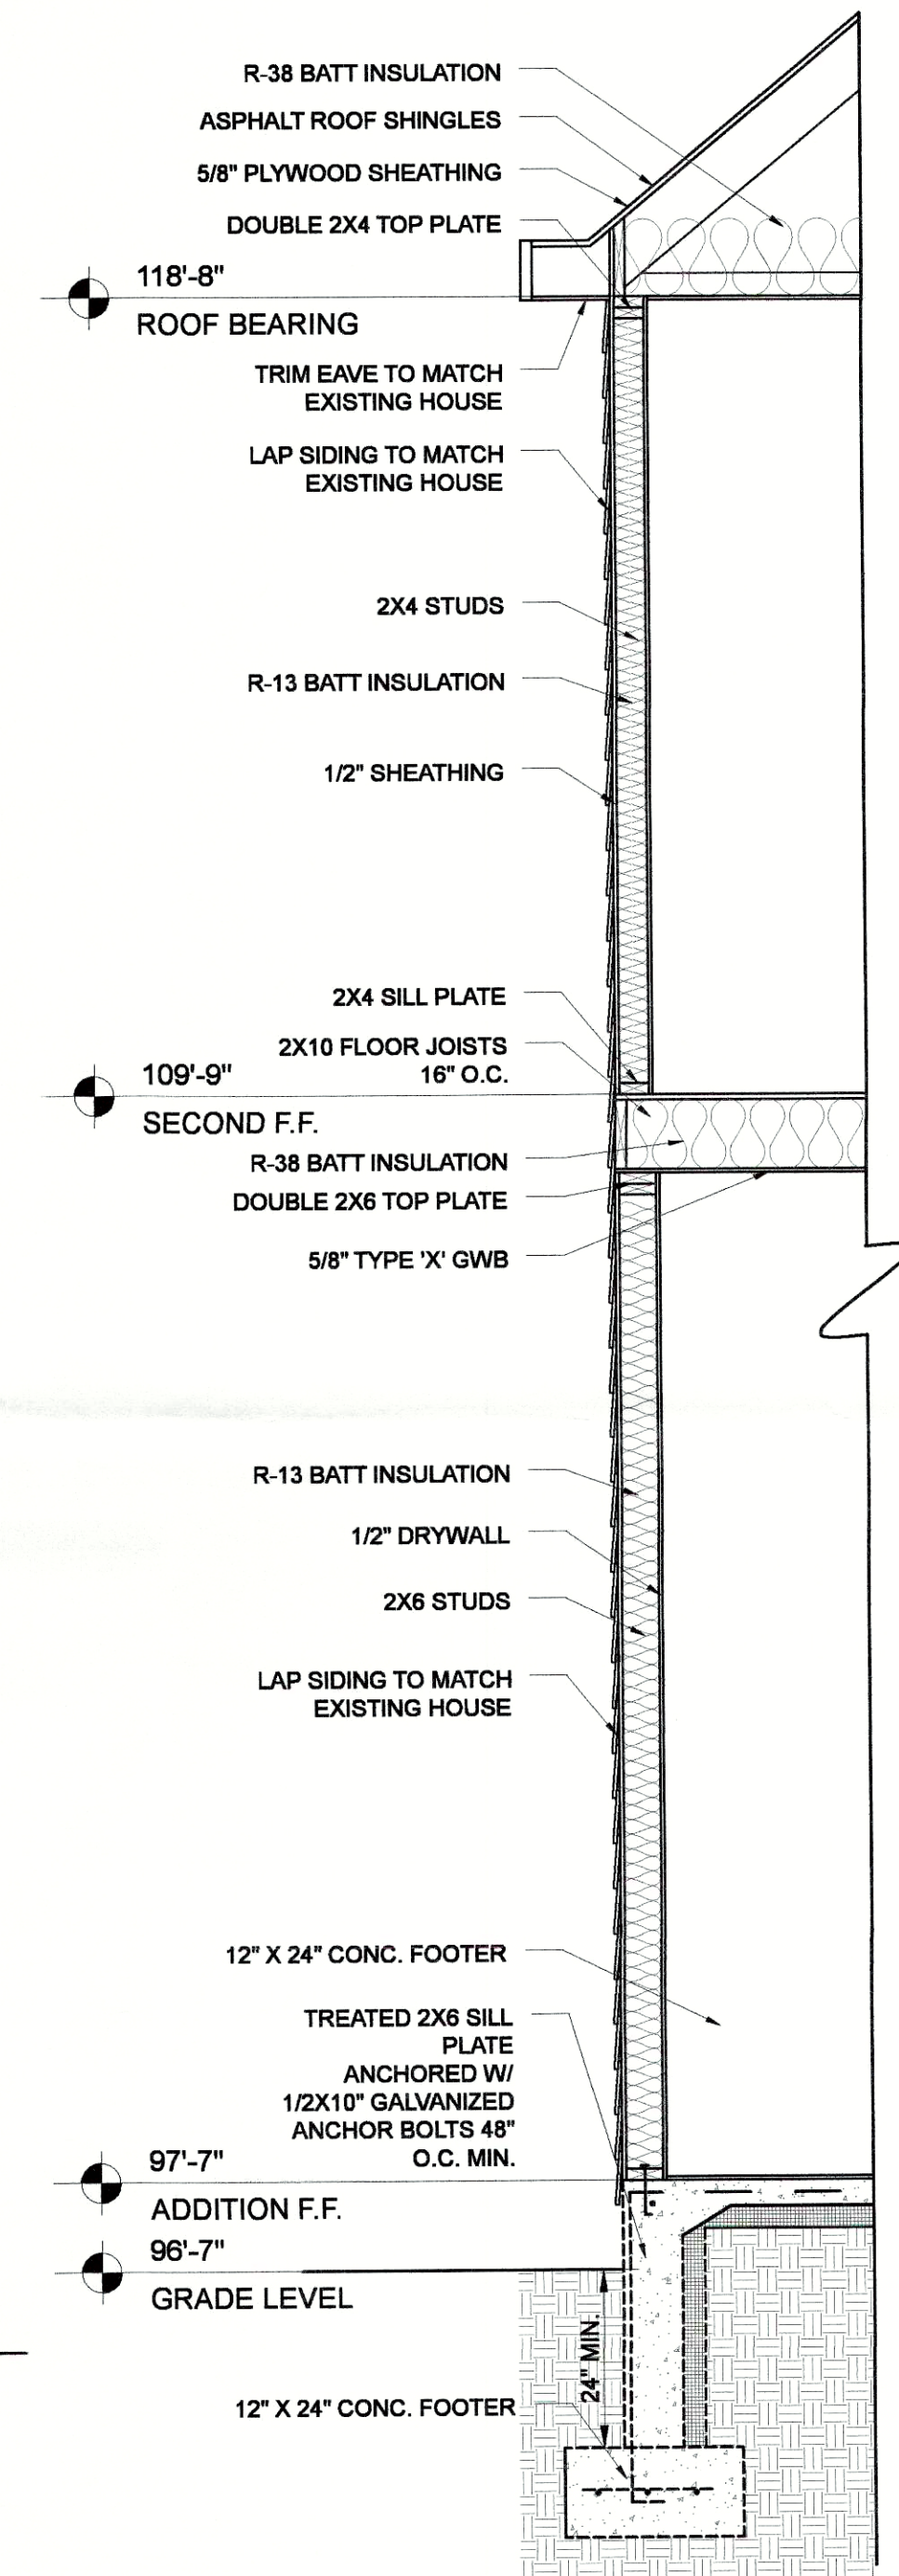

D WALL SECTION
SCALE: 1/2" = 1'-0"

RECEIVED
JAN 03 2019
PLANNING &
DESIGN SERVICES

TITTLE RESIDENCE
ADDITION / RENOVATION
2225 DEARING COURT LOUISVILLE KENTUCKY 40205

REVISIONS	
DATE	26 DECEMBER 2018
SHEET	4 OF 4
	19 COA 1000