

RECEIVED


AUG 10 2017

LANDSCAPE  
DESIGN SERVICES




RIGHT ELEVATION  
SCALE: 3/16"=1'-0"

1  
A-6

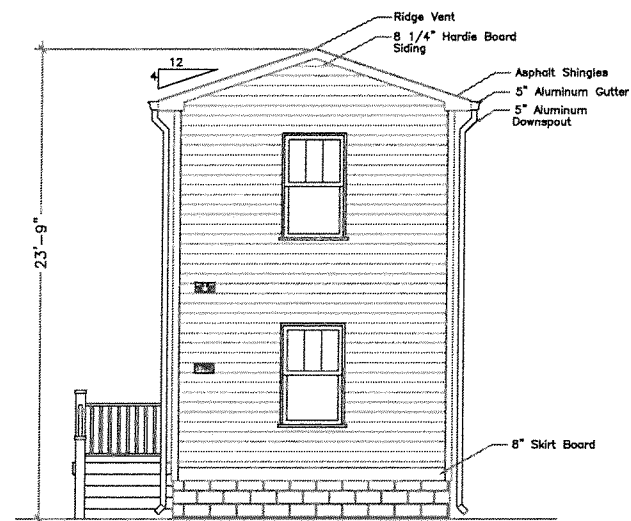


REAR ELEVATION  
SCALE: 3/16"=1'-0"

2  
A-6

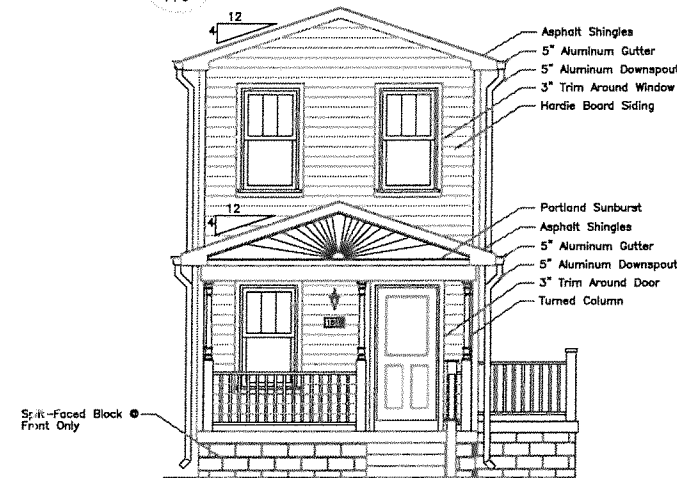

FRONT ELEVATION  
SCALE: 3/16"=1'-0"

3  
A-6

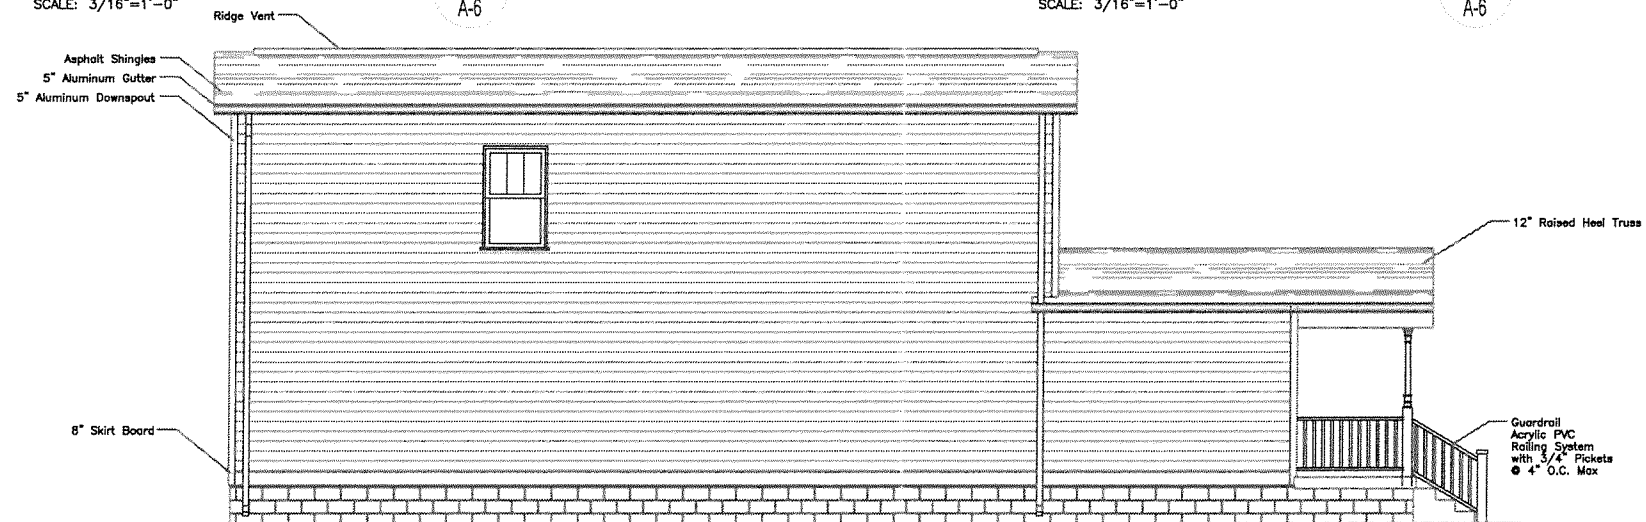

LEFT ELEVATION  
SCALE: 3/16"=1'-0"

4  
A-6

| Revisions: |         |            |
|------------|---------|------------|
| 1          | 8/10/17 | K. Harruff |
| 2          |         |            |
| 3          |         |            |
| 4          |         |            |
| 5          |         |            |
| 6          |         |            |
| 7          |         |            |
| 8          |         |            |
| 9          |         |            |

2017 SPECIAL

SITE SPECIFIC:  
- ON-STREET PARKING,  
- CAT. 3 PERMIT



Plan Type:  
3.14 R 2017  
3 BDR/1 BATH  
1818 Lytle Street  
Date: 8/10/17  
Scale: 3/16" = 1'-0"

Sheet No.:

A-6  
ELEVATIONS