


RECEIVED

JUL 07 2017

DESIGN SERVICES

POTTER & ASSOCIATES
ARCHITECTS
500 PRESTON POINTE
333 EAST MAIN STREET
LOUISVILLE, KY 40202
TEL 502.719.0163 FAX 502.719.0168

CONSULTANT
SEAL

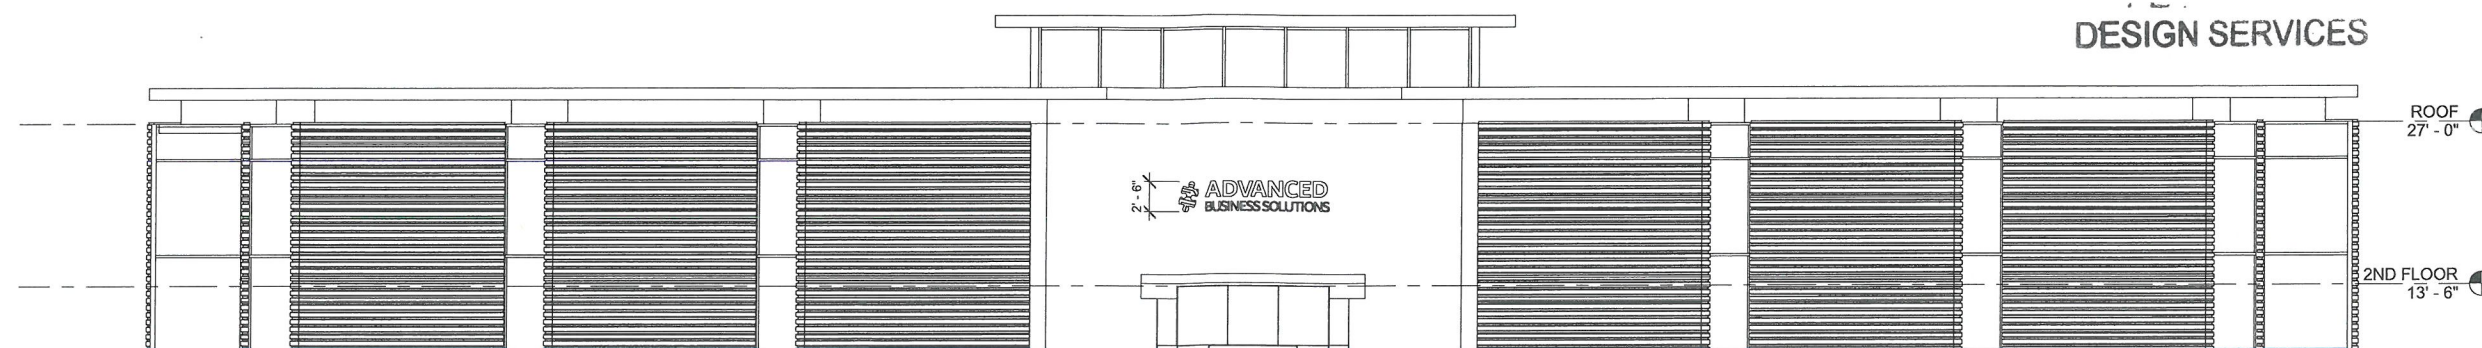


① South Elevation
 $\frac{1}{8}'' = 1'-0''$
 $\frac{1}{16}'' = 1'-0''$



④ West Elevation
 $\frac{1}{8}'' = 1'-0''$
 $\frac{1}{16}'' = 1'-0''$

② East Elevation
 $\frac{1}{8}'' = 1'-0''$
 $\frac{1}{16}'' = 1'-0''$

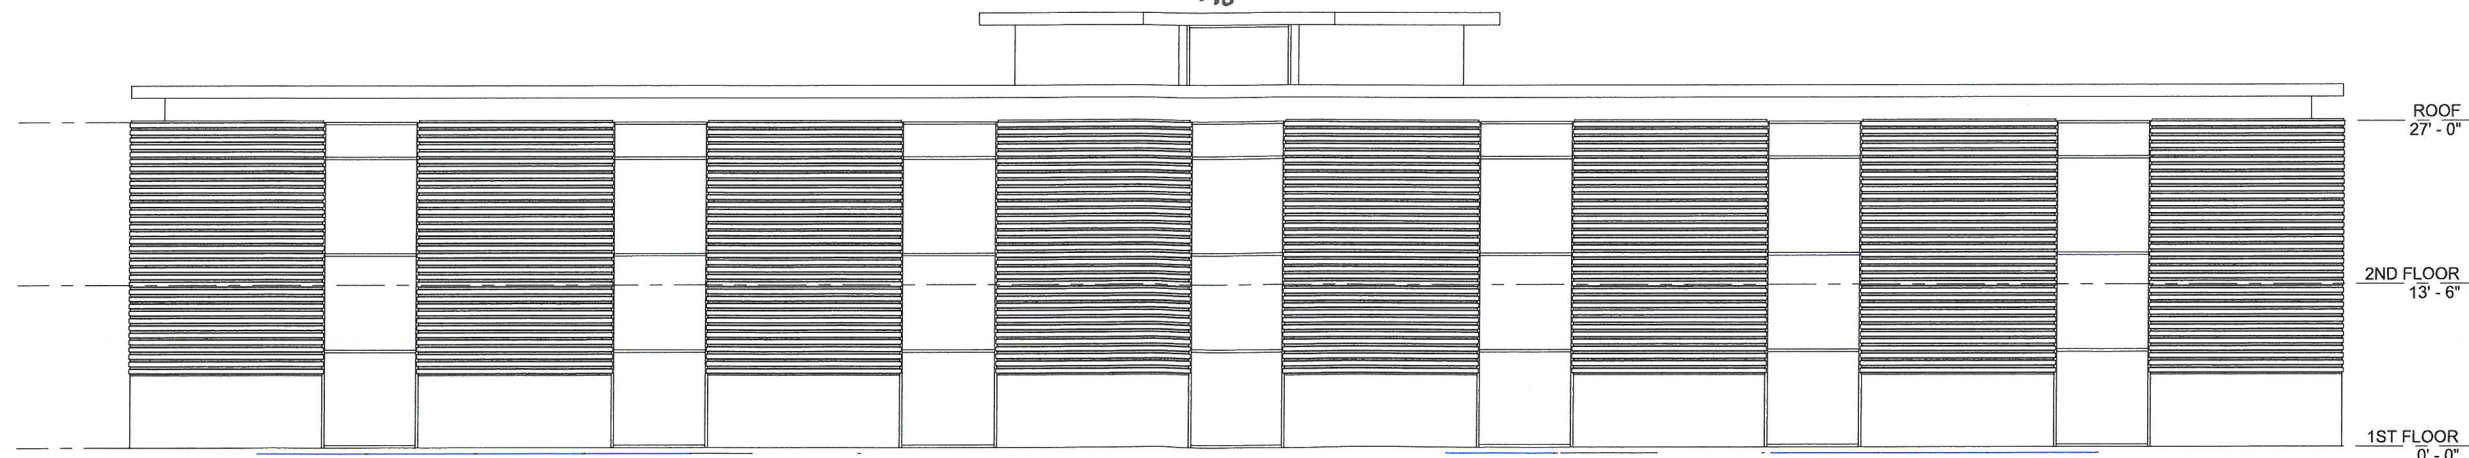

③ North Elevation
 $\frac{1}{8}'' = 1'-0''$
 $\frac{1}{16}'' = 1'-0''$

SCHEMATIC DESIGN

ABS

1829 R. PAYNE STREET

PROJECT DATE
2017 06 22

No.	Description	Date

DRAWN BY
CW

SHEET
ELEVATIONS

A105
Project Number

POTTER & ASSOCIATES ARCHITECTS PLLC

RECEIVED


JUL 07 2017

DESIGN SERVICES


POTTER & ASSOCIATES
ARCHITECTS
500 PRESTON POINTE
333 EAST MAIN STREET
LOUISVILLE, KY 40202
TEL 502.719.0163 FAX 502.719.0168

CONSULTANT

SEAL

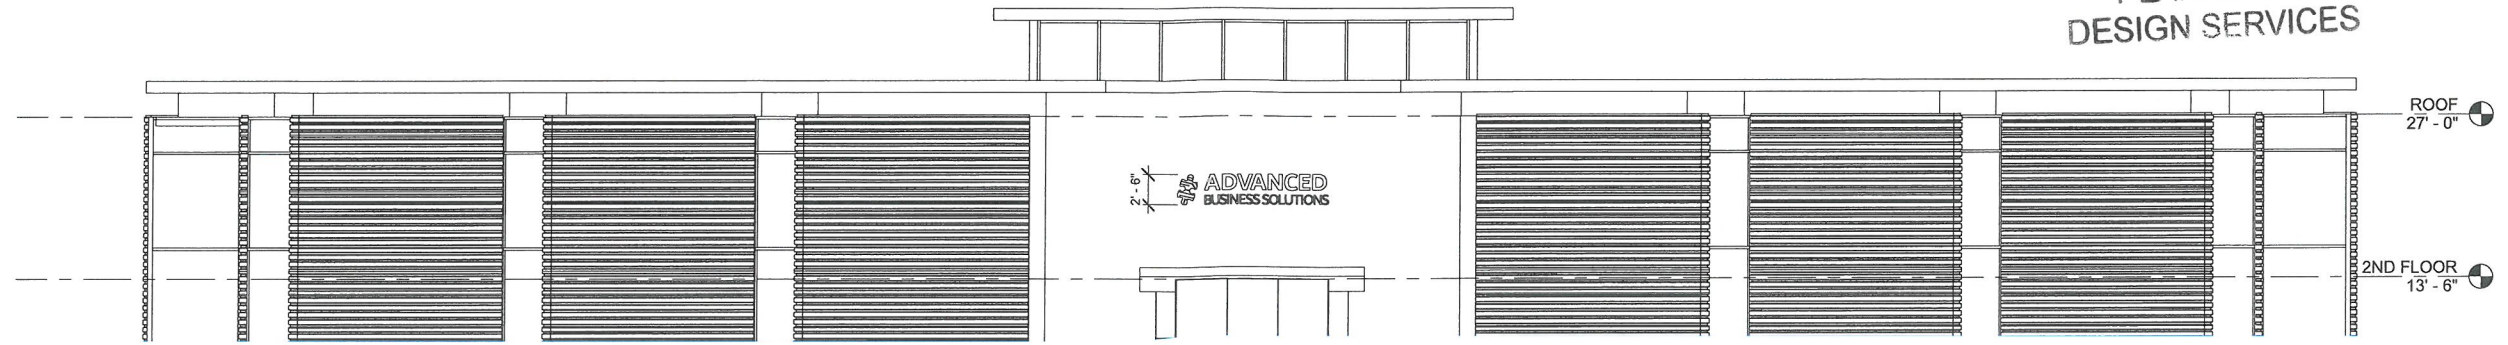


① South Elevation
1/8" = 1'-0"
1/16" = 1'-0"

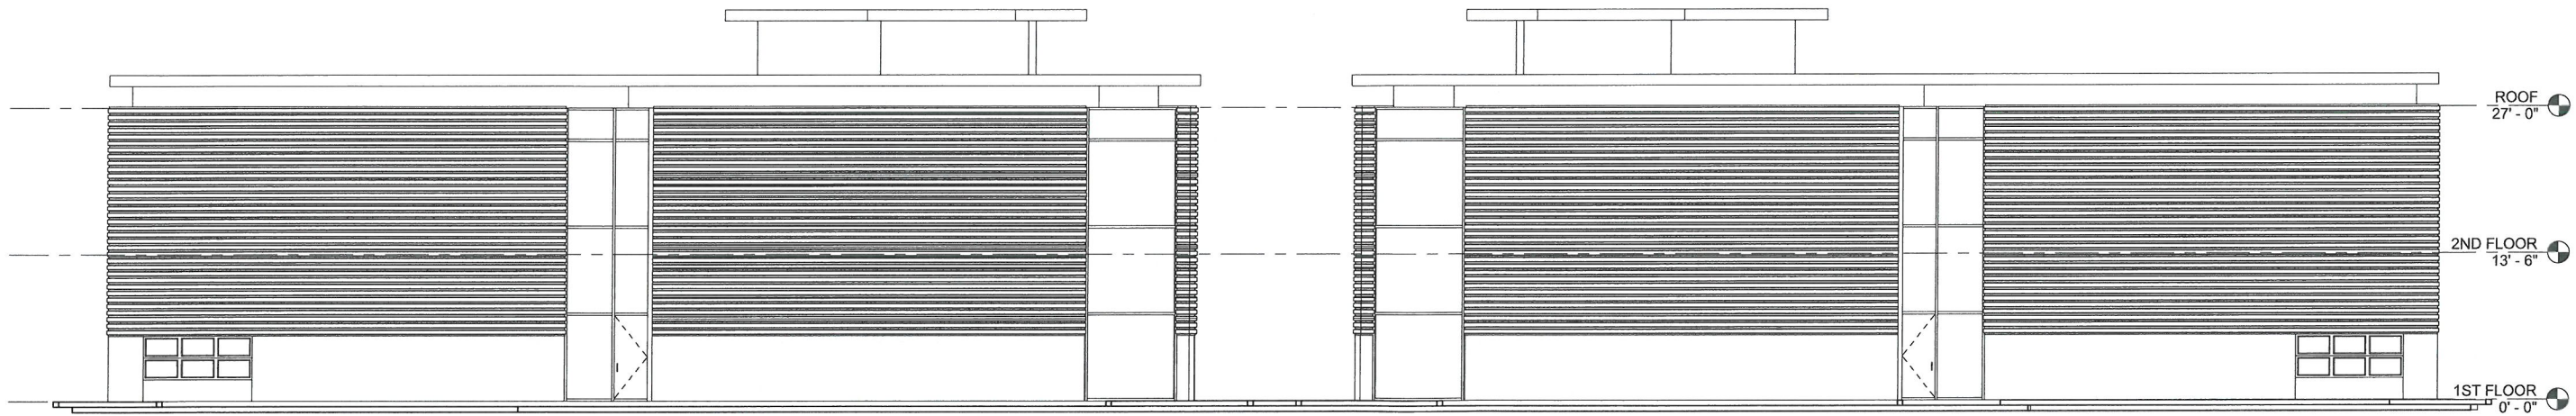

④ West Elevation
1/8" = 1'-0"
1/16" = 1'-0"

② East Elevation
1/8" = 1'-0"
1/16" = 1'-0"

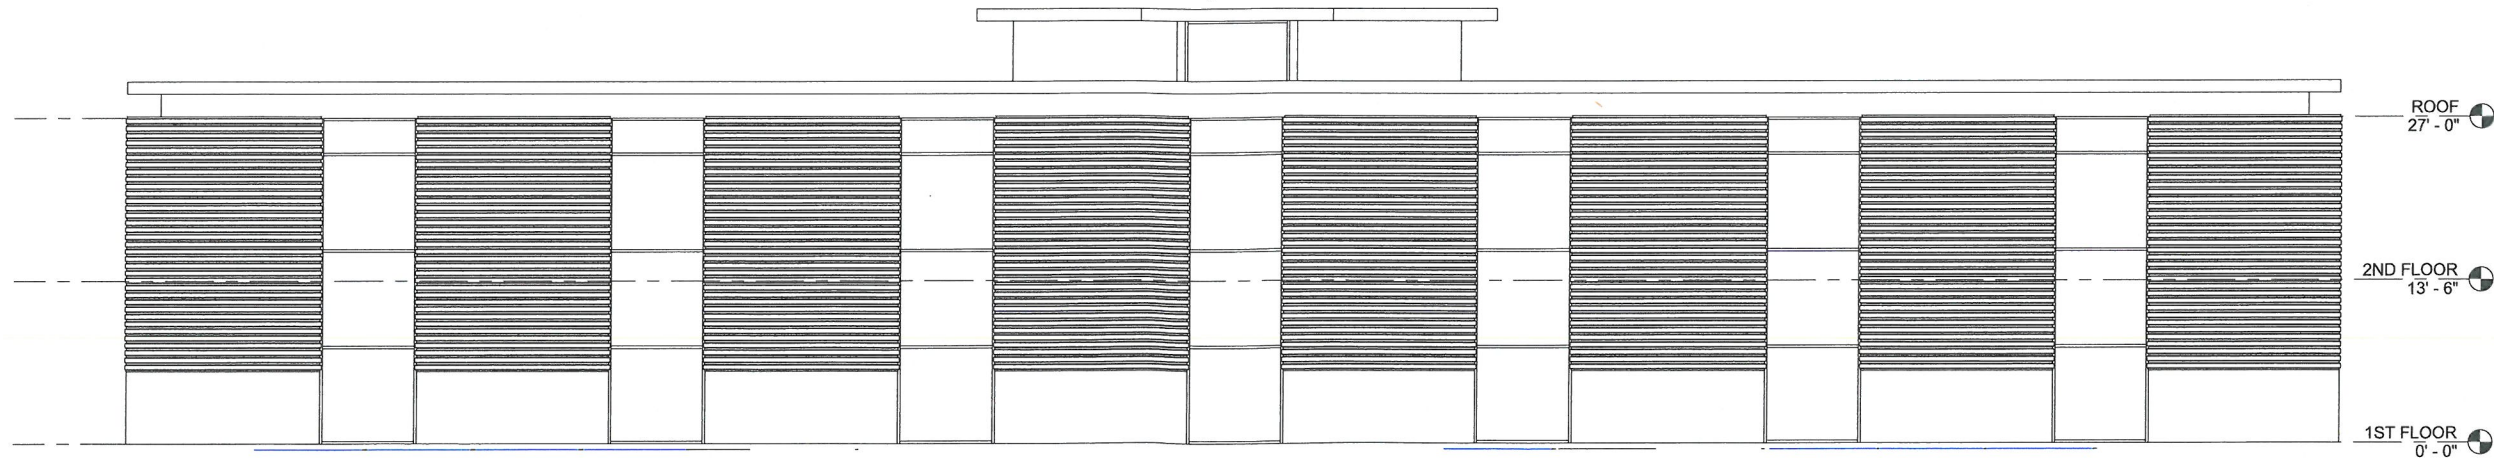

③ North Elevation
1/8" = 1'-0"
1/16" = 1'-0"

SCHEMATIC DESIGN

ABS

1829 R. PAYNE STREET

PROJECT DATE

2017 06 22

REVISIONS

No.	Description	Date

DRAWN BY

CW

SHEET

ELEVATIONS

A105
Project Number

RECEIVED

JUL 07 2017

PLANNING &
DESIGN SERVICES

POTTER & ASSOCIATES
ARCHITECTS
500 PRESTON POINTE
333 EAST MAIN STREET
LOUISVILLE, KY 40202
TEL 502.719.0163 FAX 502.719.0168

CONSULTANT
SEAL



SCHEMATIC DESIGN

ABS

1829 R. PAYNE STREET

PROJECT DATE
2017 07 05

REVISIONS		
No.	Description	Date

DRAWN BY
CW

SHEET
RENDERINGS

A107
Project Number

RECEIVED

JUL 07 2017

DESIGN SERVICES

POTTER & ASSOCIATES
300 PRESTON POINTE
333 EAST MAIN STREET
LOUISVILLE, KY 40202
TEL 502.719.0163 FAX 502.719.0168

CONSULTANT

SEAL



SCHEMATIC DESIGN

ABS

1829 R. PAYNE STREET

PROJECT DATE

2017 07 05

REVISIONS

No.	Description	Date

DRAWN BY

CW

SHEET

RENDERINGS

A107
Project Number