



AMENITY AREA 1

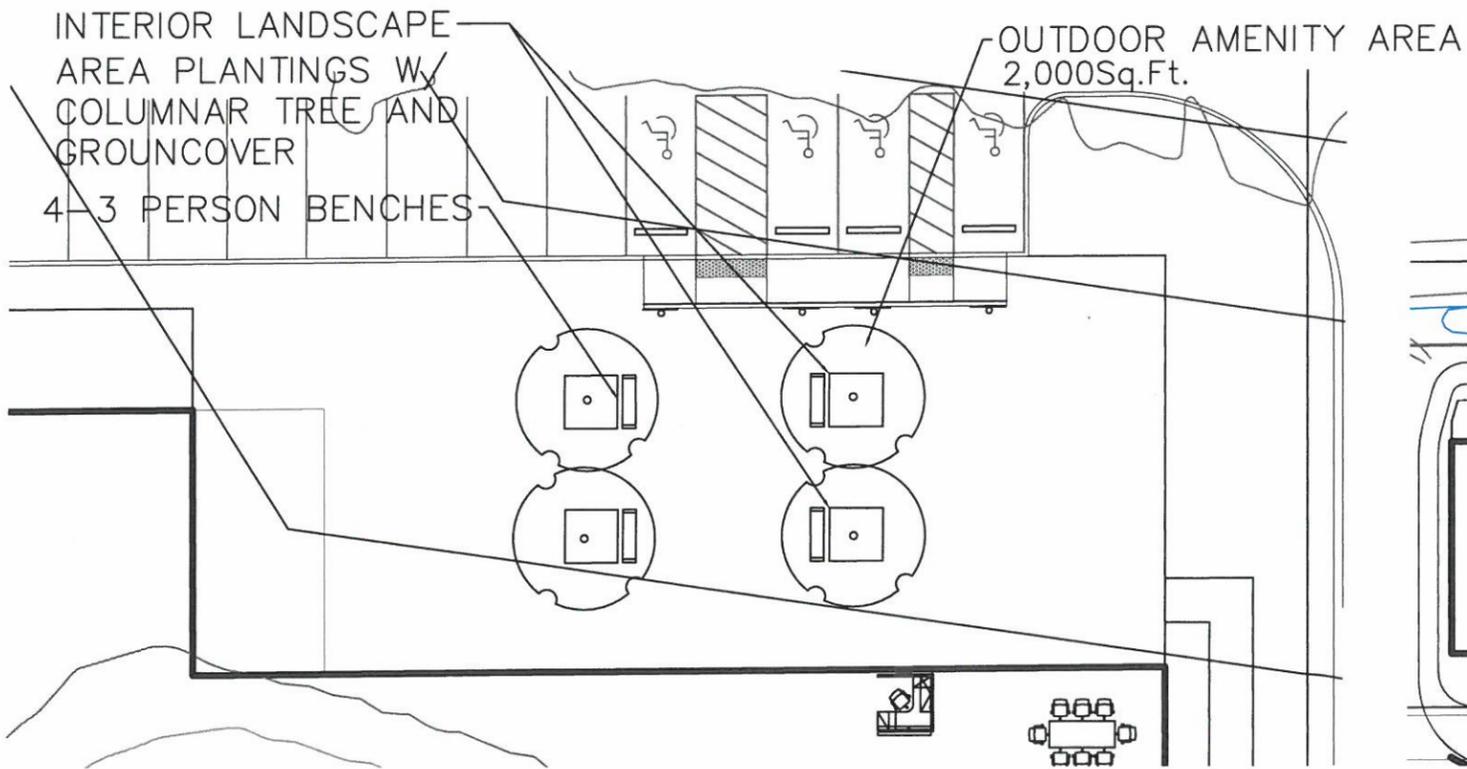

AMENITY AREA 2

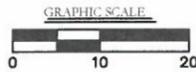


**AMENITY AREA CALCS**

PROPOSED OFFICE SPACE:	*TBD
REQUIRED AMENITY AREA (10%):	*TBD
PROPOSED AMENITY AREA:	4,000 SF
REQUIRED SEATING 1 SEAT/ 200 SF:	20 SEATS
PROPOSED SEATING:	20 SEATS

\* FINAL AMENITY AREA CALCS AND DESIGN PROVIDED AT THE TIME OF CONSTRUCTION WILL FALL WITHIN THE REQUIREMENTS OF LDC.

**RECEIVED**  
 JAN 25 2021  
 PLANNING &  
 DESIGN SERVICES

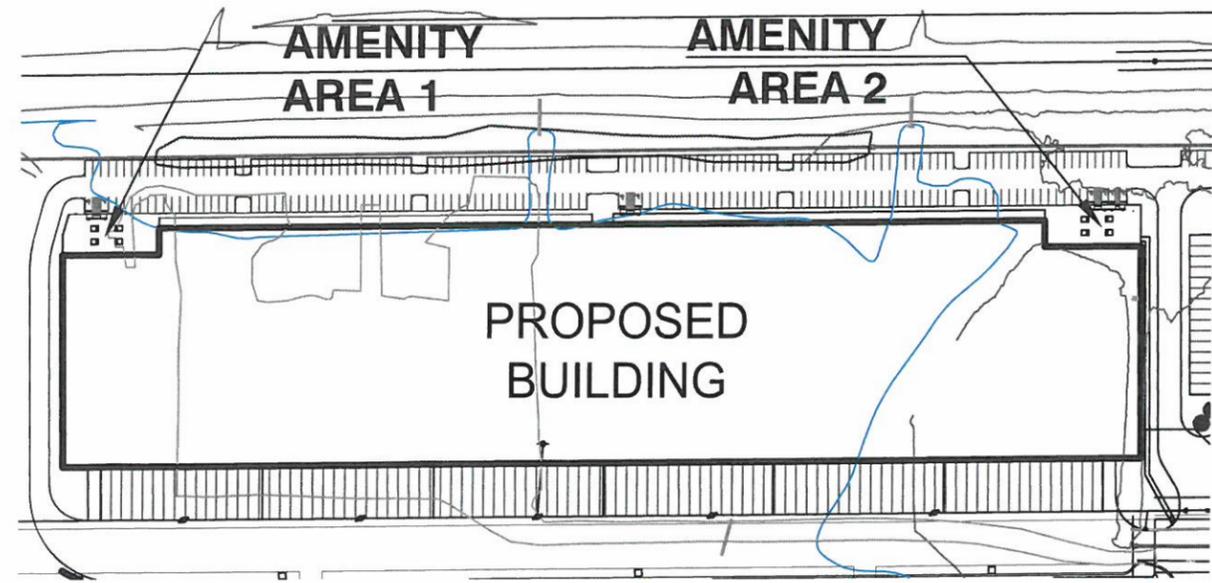

KEY MAP




JOB NO. 2504-13  
 SCALE: 1"=20'  
 DATE: 01/25/2021  
 DRAWING NO:


OUTDOOR AMENITY AREAS EXHIBIT  
 CASE NUMBER: 20-CAT-0019  
 REV. DESCRIPTION:

PROJECT TITLE:  
 LRZC TRACT 1  
 2430 OUTER LOOP


SABAK, WILSON & LINGO, INC.  
 ENGINEERS, LANDSCAPE ARCHITECTS & PLANNERS  
 608 S. THIRD STREET, LOUISVILLE, KENTUCKY 40202 (502) 584-1871

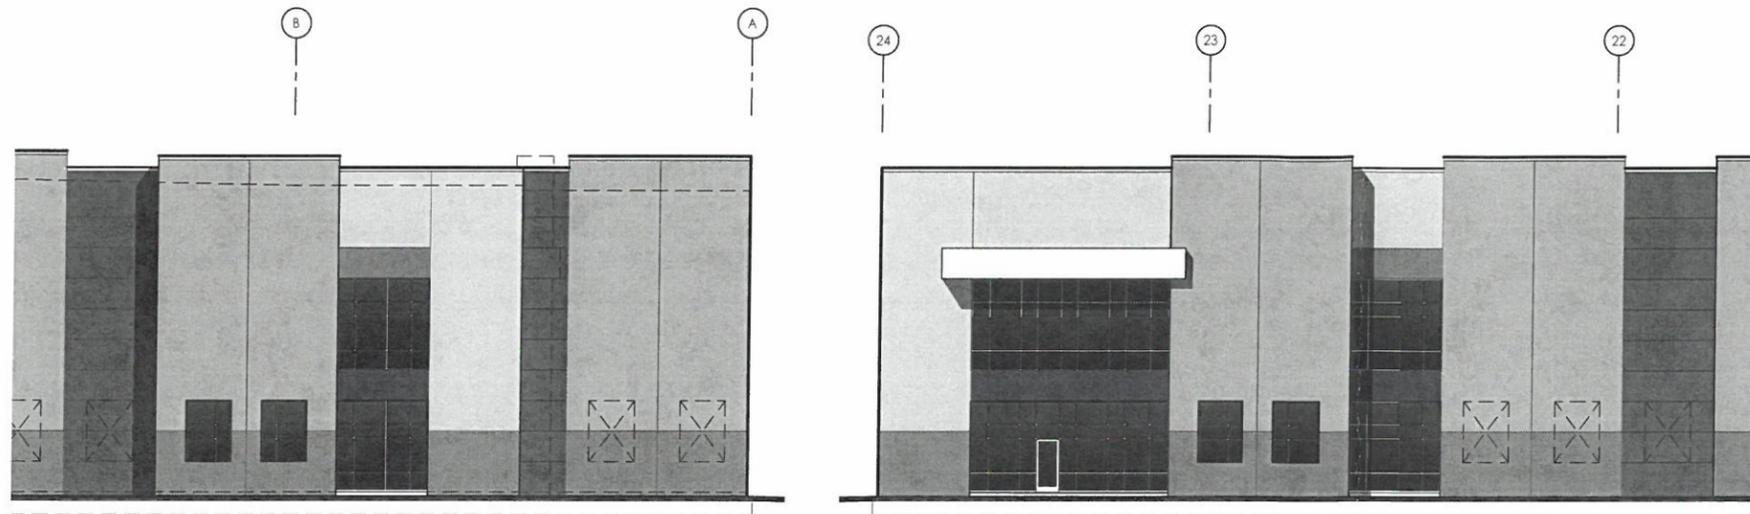


ENLARGED ENTRY  
3/32" = 1'-0"

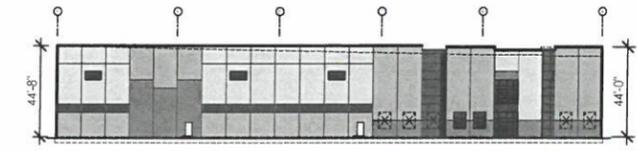


EAST ELEVATION  
1" = 40'-0"

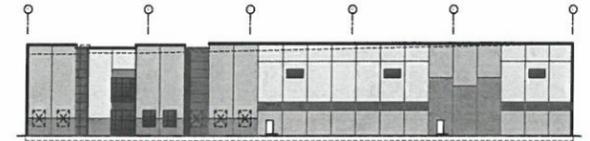

WEST ELEVATION  
1" = 40'-0"

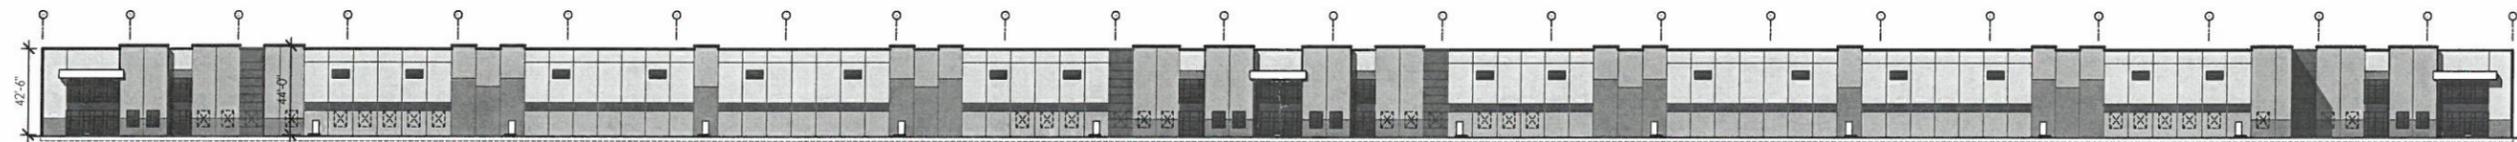

NORTH ELEVATION  
1" = 40'-0"

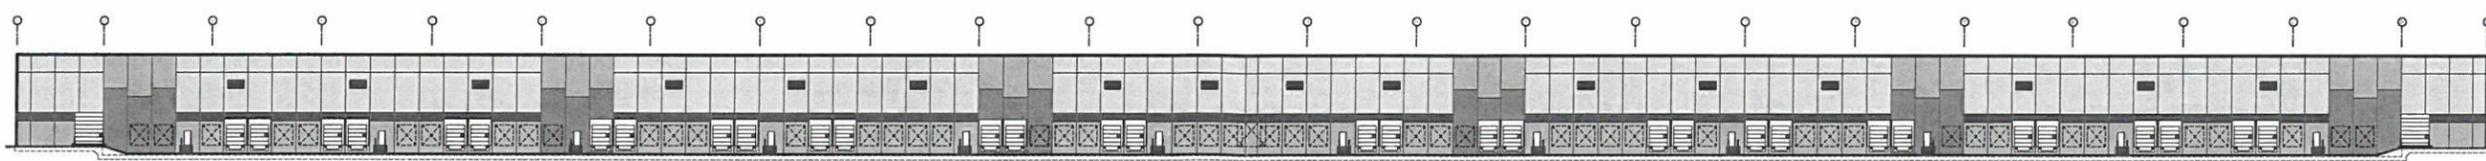

SOUTH ELEVATION  
1" = 40'-0"

RECEIVED  
JAN 25 2021  
PLANNING &  
DESIGN SERVICES

LOUISVILLE  
RENAISSANCE ZONE CORPORATION  
SABAK, WILSON  
& LINGO, INC.

LRZC Tract 1

UNIVERSAL WAY - LOUISVILLE, KENTUCKY

15 JANUARY 2021

ANDREW CHURCHILL  
ARCHITECT, P.C.  
7222 North Shadeland Avenue, #200  
Indianapolis, Indiana 46250  
317.806.1040  
FAX 317.806.1041  
#20545-Y

20-CAT3-0019