




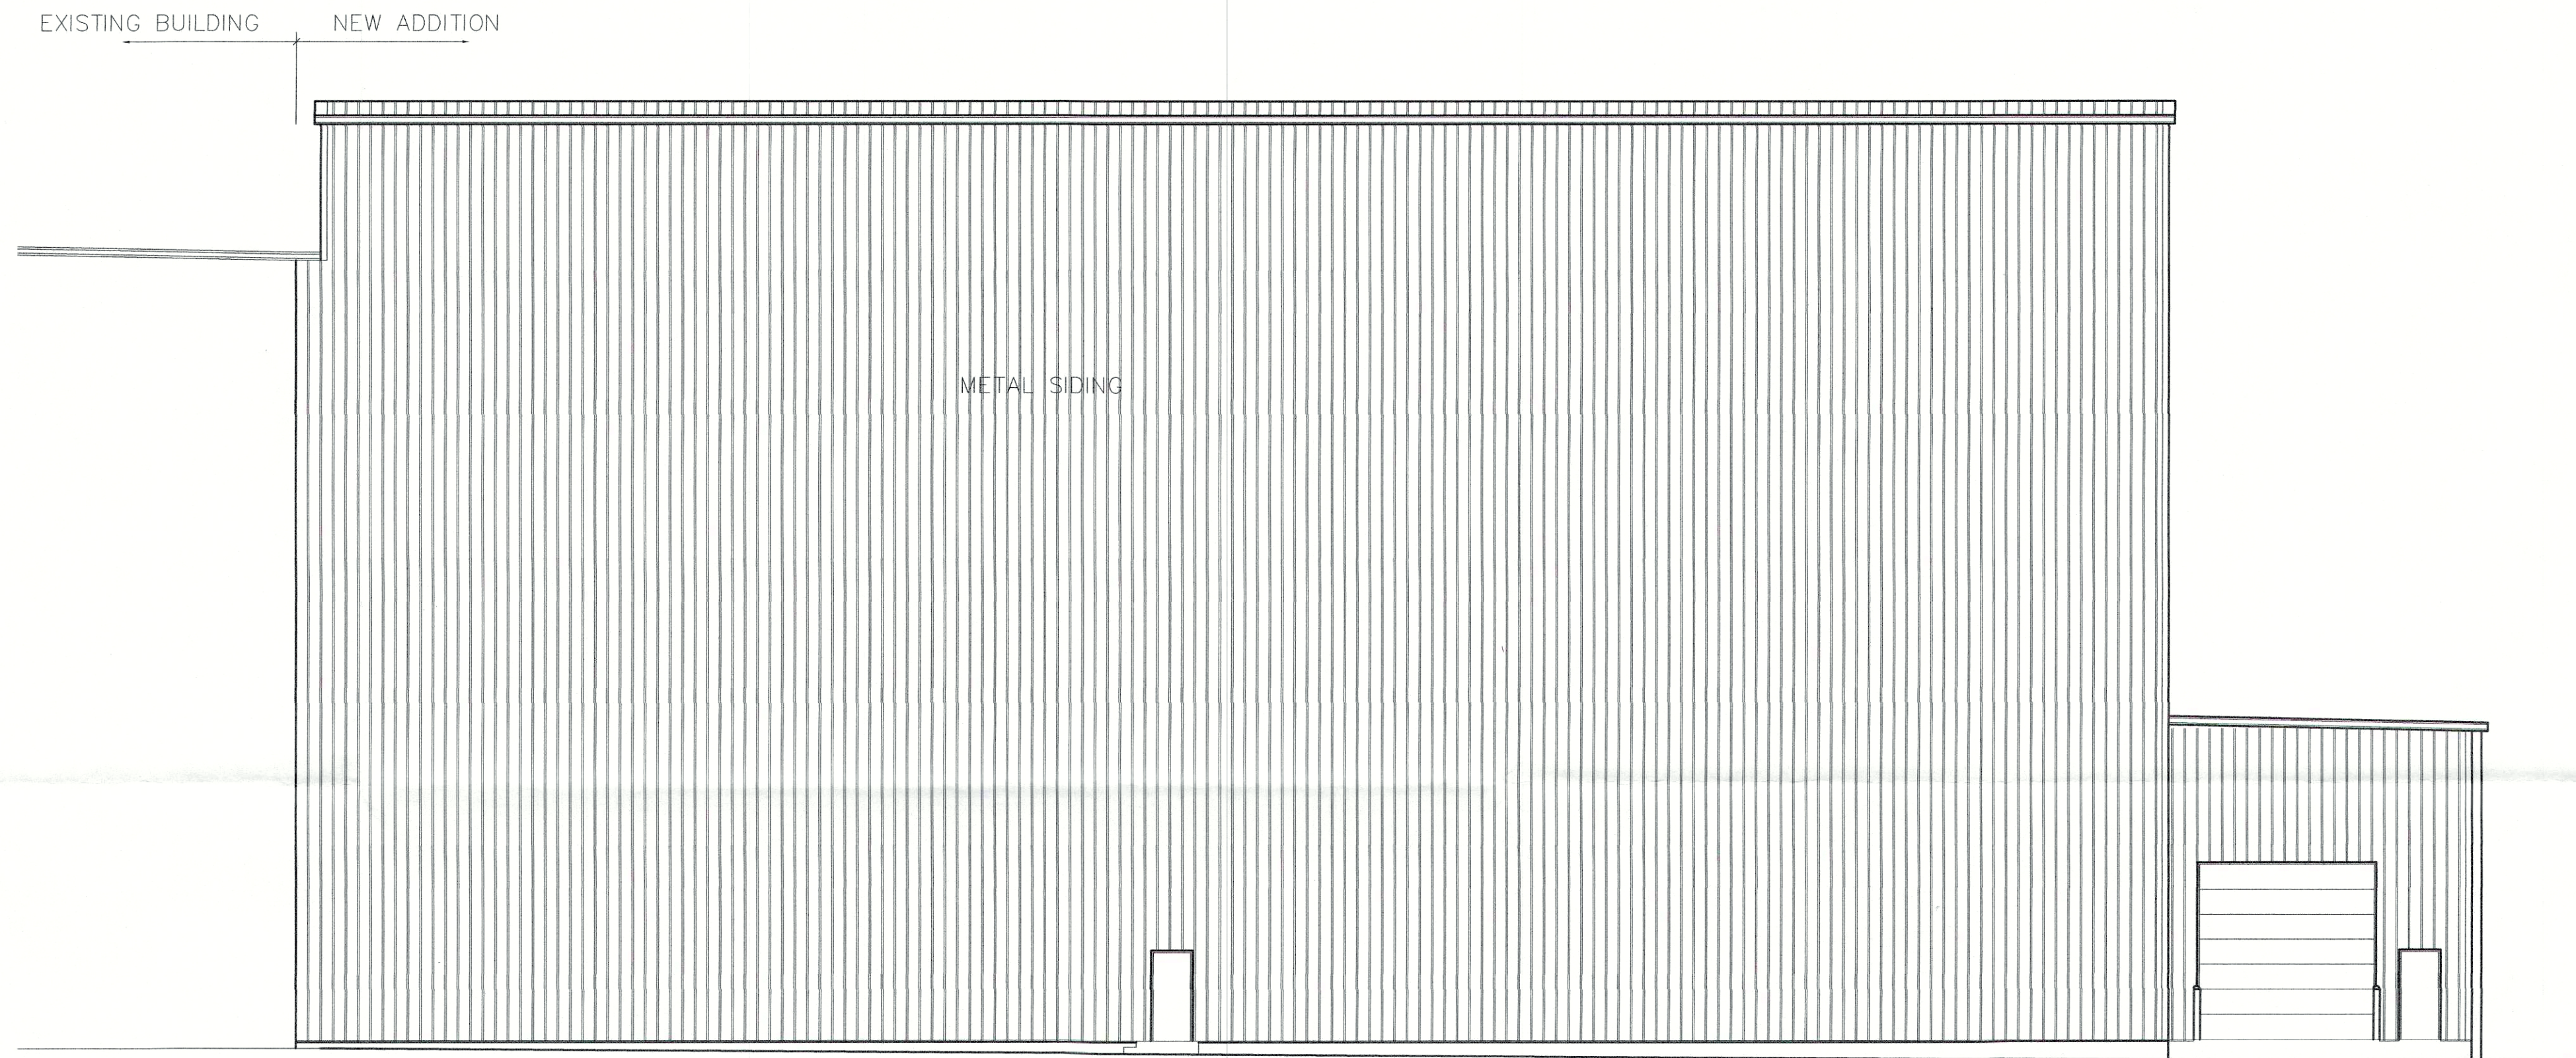

EAST ELEVATION
SCALE: 3/32" = 1'-0"

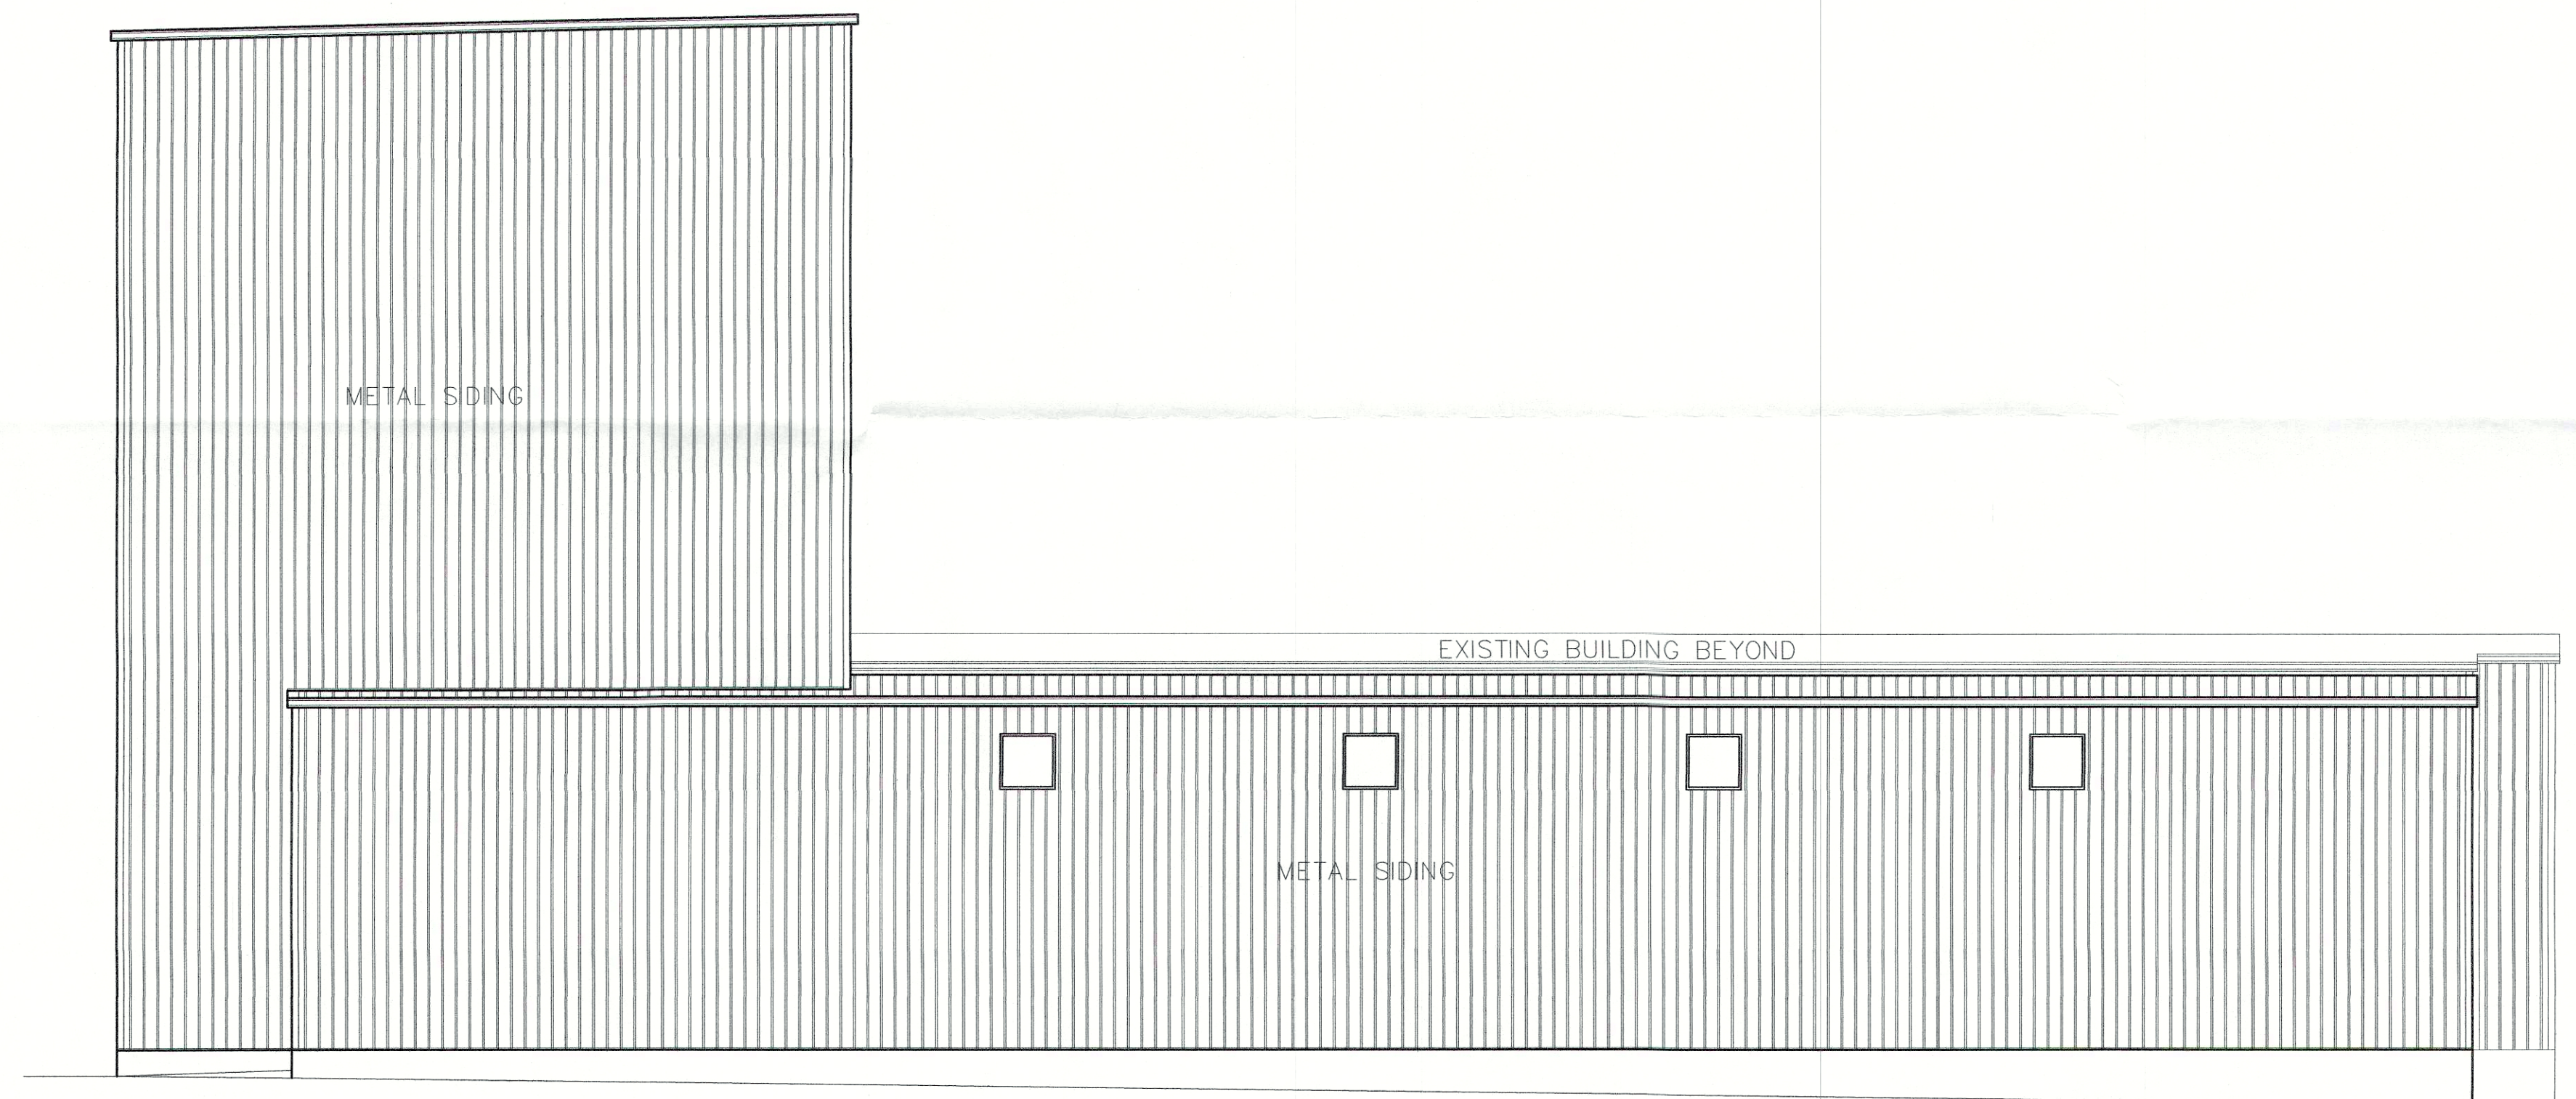

NORTH ELEVATION
SCALE: 3/32" = 1'-0"

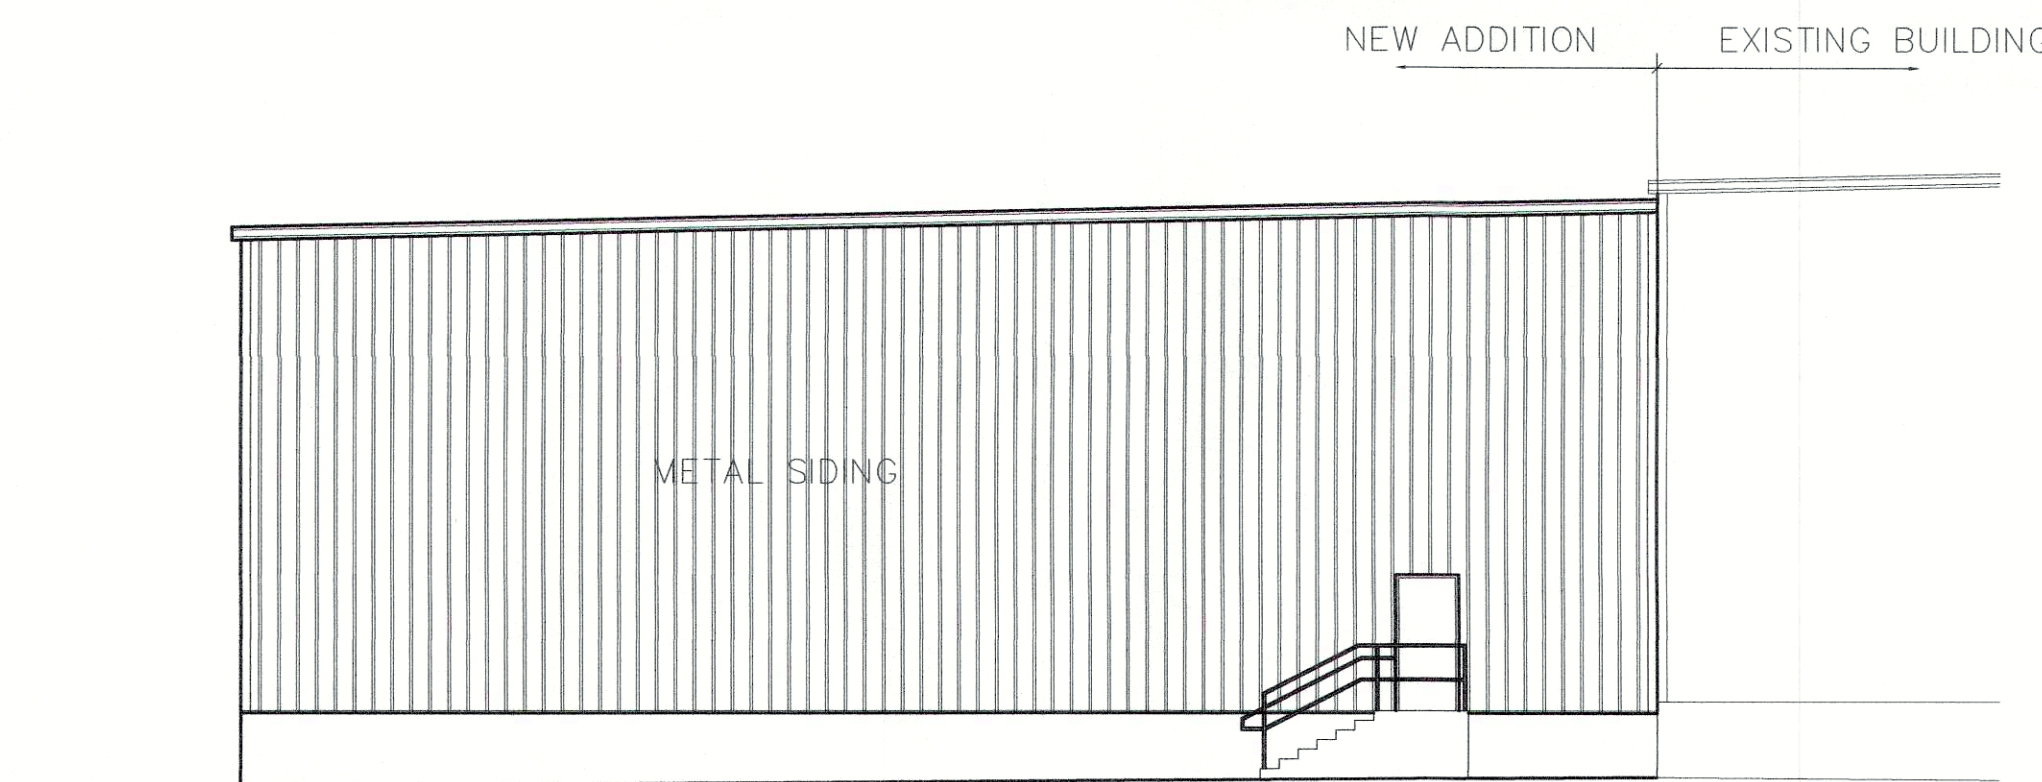

WEST ELEVATION
SCALE: 3/32" = 1'-0"

RECEIVED
JUN 05 2018
PLANNING &
DESIGN SERVICES

JOB NUMBER:
08183

T|B|D|+
Tucker Booker Donhoff + Partners
716 East Market Street | Louisville, Kentucky 40202
Phone: (502) 462-1100 | Fax: (502) 462-1101
www.tbdt.com

Koetter
Commercial / Industrial
Construction & Development
Phone: (812) 923-9873
Fax: (812) 923-3406
www.tbdt.com
7393 Pete Andre Rd.
Potosi, MO 64672

NEW ADDITION TO:
BJK INDUSTRIES, INC.
945 S. 15th STREET
LOUISVILLE, KY 40210

PROJECT TITLE

DATE: NOV. 16, 2017

BY: D.L.S.

CHK:

REVISIONS:

A-2.0

18DEVPLAN 1090