



REAR ALLY

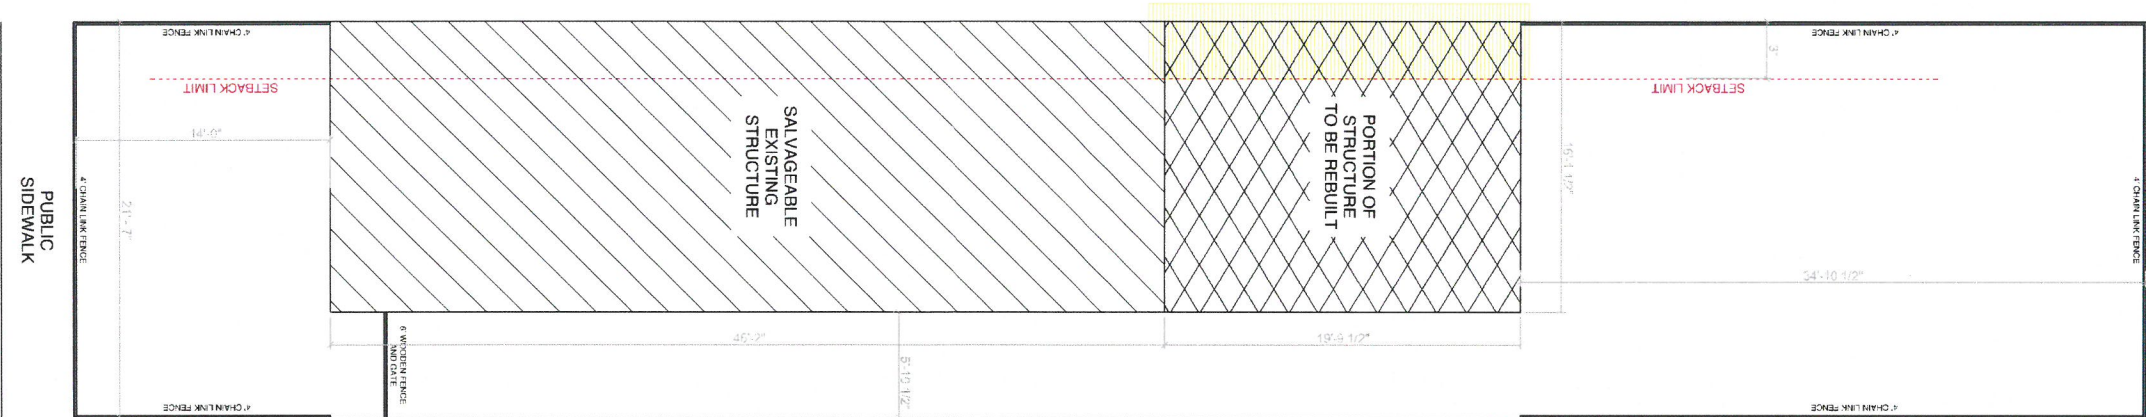

NORTH
27TH STREET

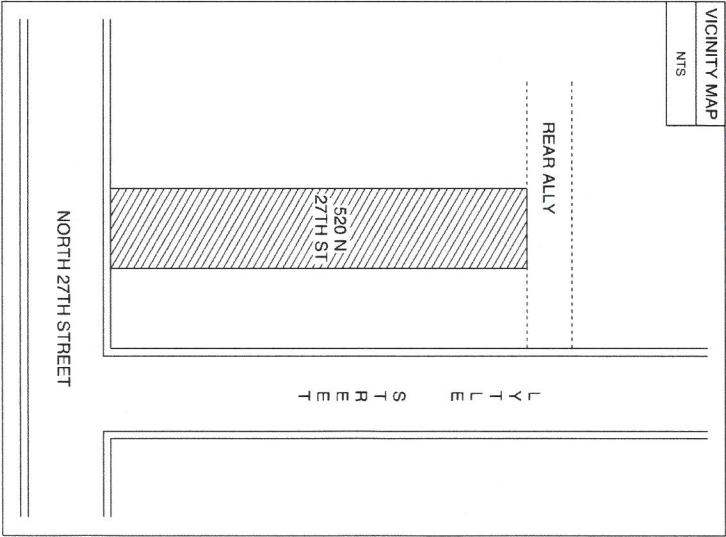

RECEIVED
OCT 13 2017
PLANNING &
DESIGN SERVICES

SITE PLAN: VARIANCE FOR PROPERTY LINE SETBACK	
REQUIRED: 3'	REQUESTING: 0'
STREET ADDRESS: 520 NORTH 27TH STREET LOUISVILLE, KY 40212	
PARCEL ID: 004B00560000	
LOT DIMENSIONS: 21' - 7" X 115' - 0"	
ZONING: UN	
SCALE: 1" = 10' - 0"	
DATE: 10.13.17	
DRAWN BY: WESLEY M. VAUGHN PRINCIPAL - CONSTRUCTION & DESIGN VAUGHNVEISER REAL ESTATE INVESTMENT	
VY PROJECT NAME: CENTRAL PORTLAND SHOTGUN	
VY PROJECT NUMBER: 0001	

