




01 FRONT & REAR ELEVATIONS (MIRRORED)
Scale: 3/16" = 1'-0"

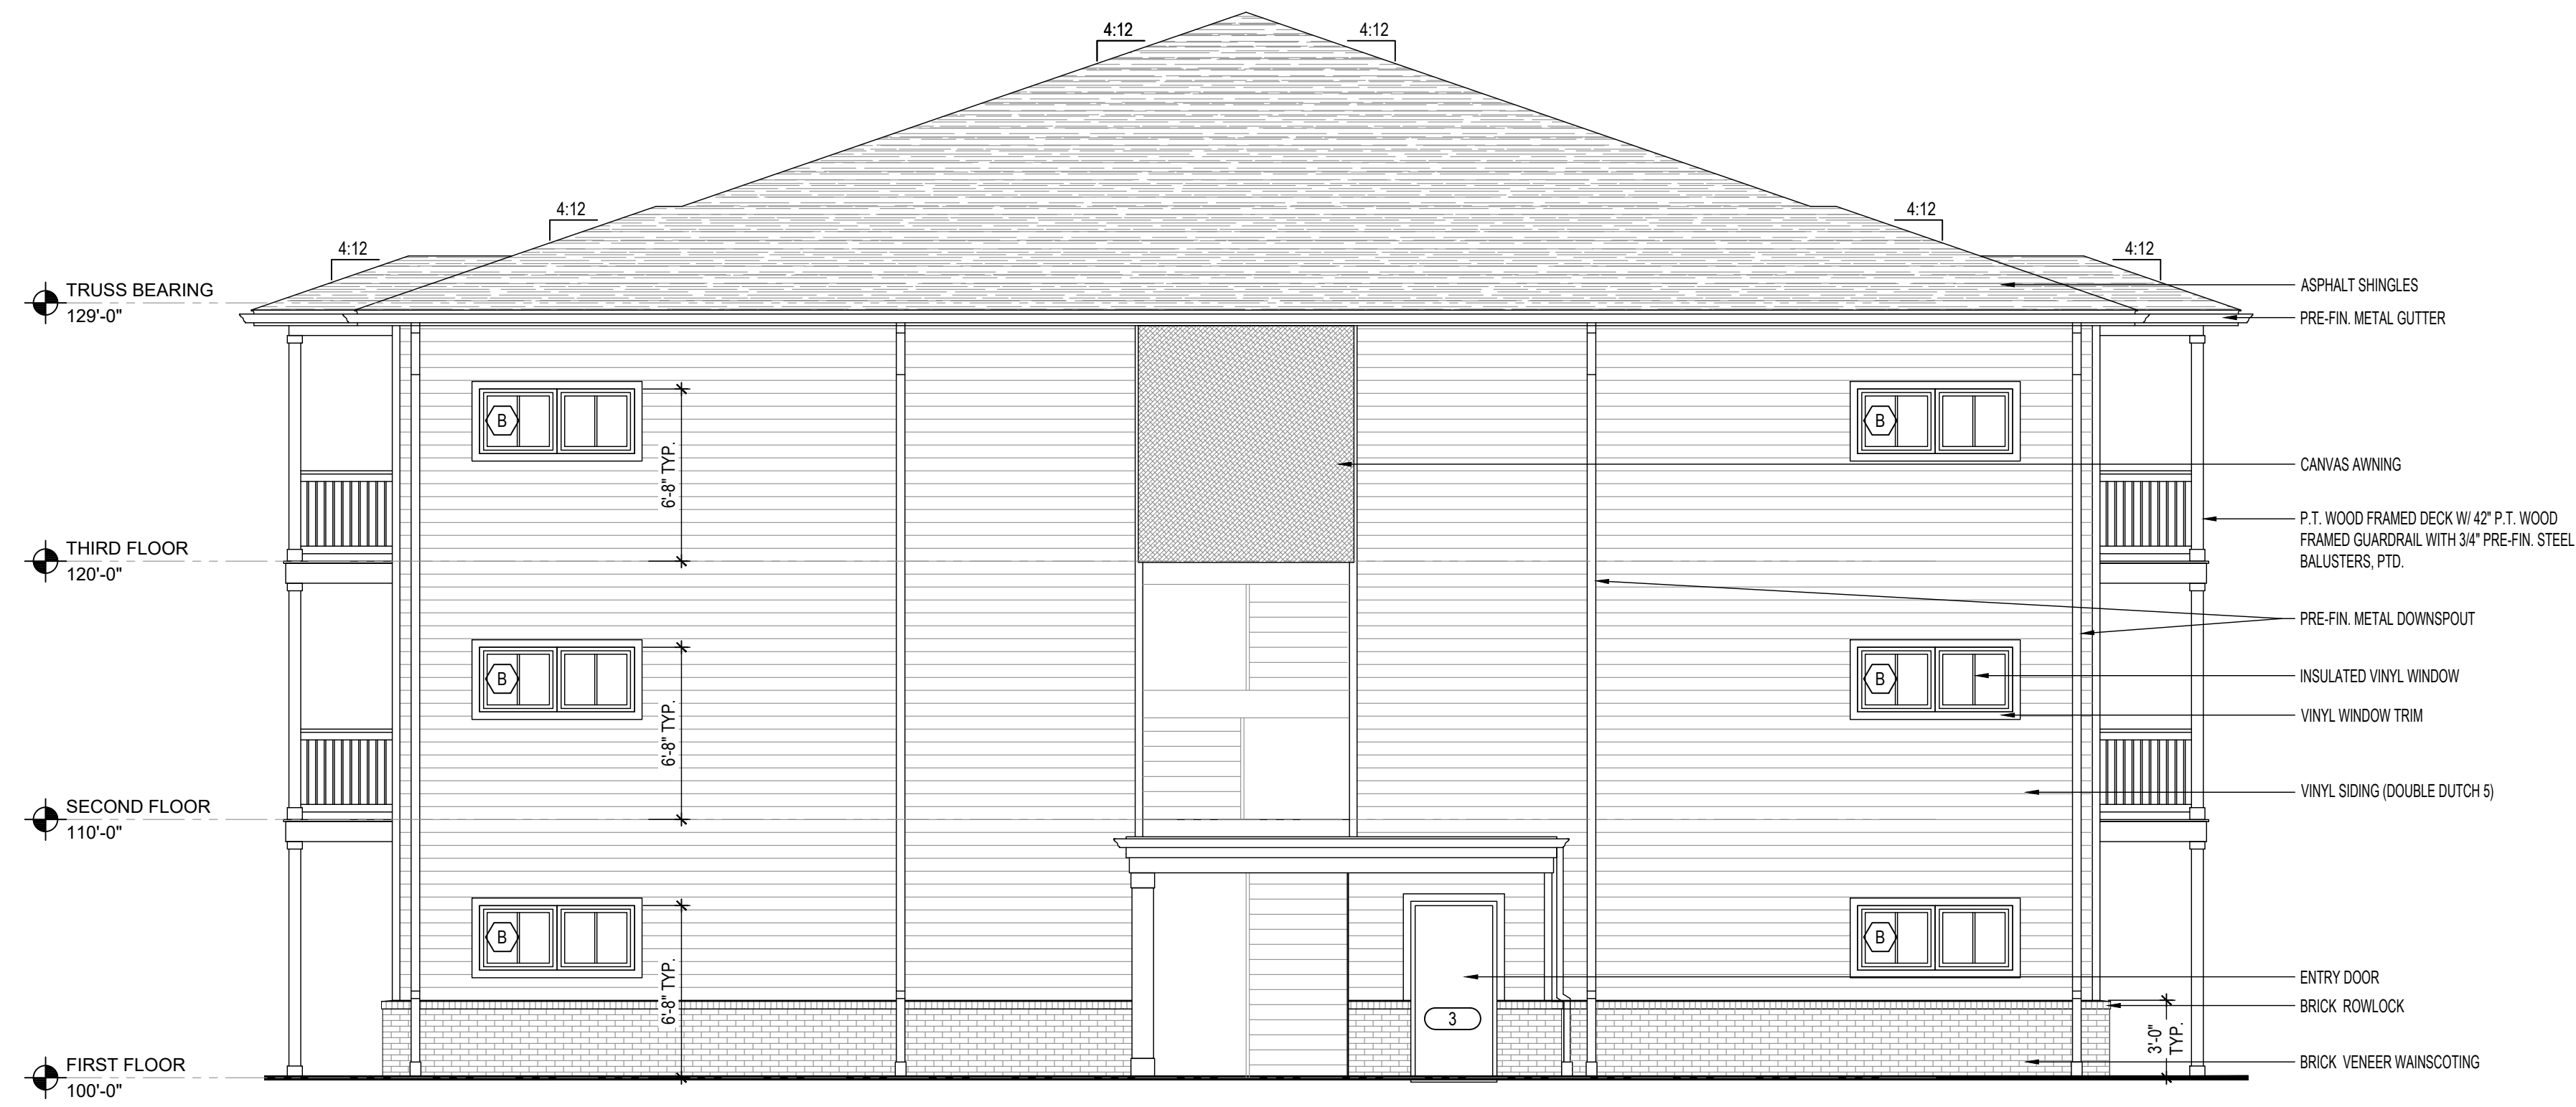

02 SIDE ELEVATIONS (MIRRORED) FACING PRESTON HIGHWAY
Scale: 3/16" = 1'-0"



studio **kremer** architects
1231 S Shelby St, Louisville, KY 40203
TEL 502.499.1100 FAX 502.499.1101

Form G Companies, LLC
830 Eastern Blvd.
Clarksville, IN 47129
Ph: 812.920.0818

EXTERIOR ELEVATIONS
PRESTON HIGHWAY APARTMENTS
892.5 Preston Hwy.
Louisville, KY 40219

DATE: 2.18.21
DRAWN BY: RH
CHECKED BY:
REVISIONS:

2021-01

A2.1