


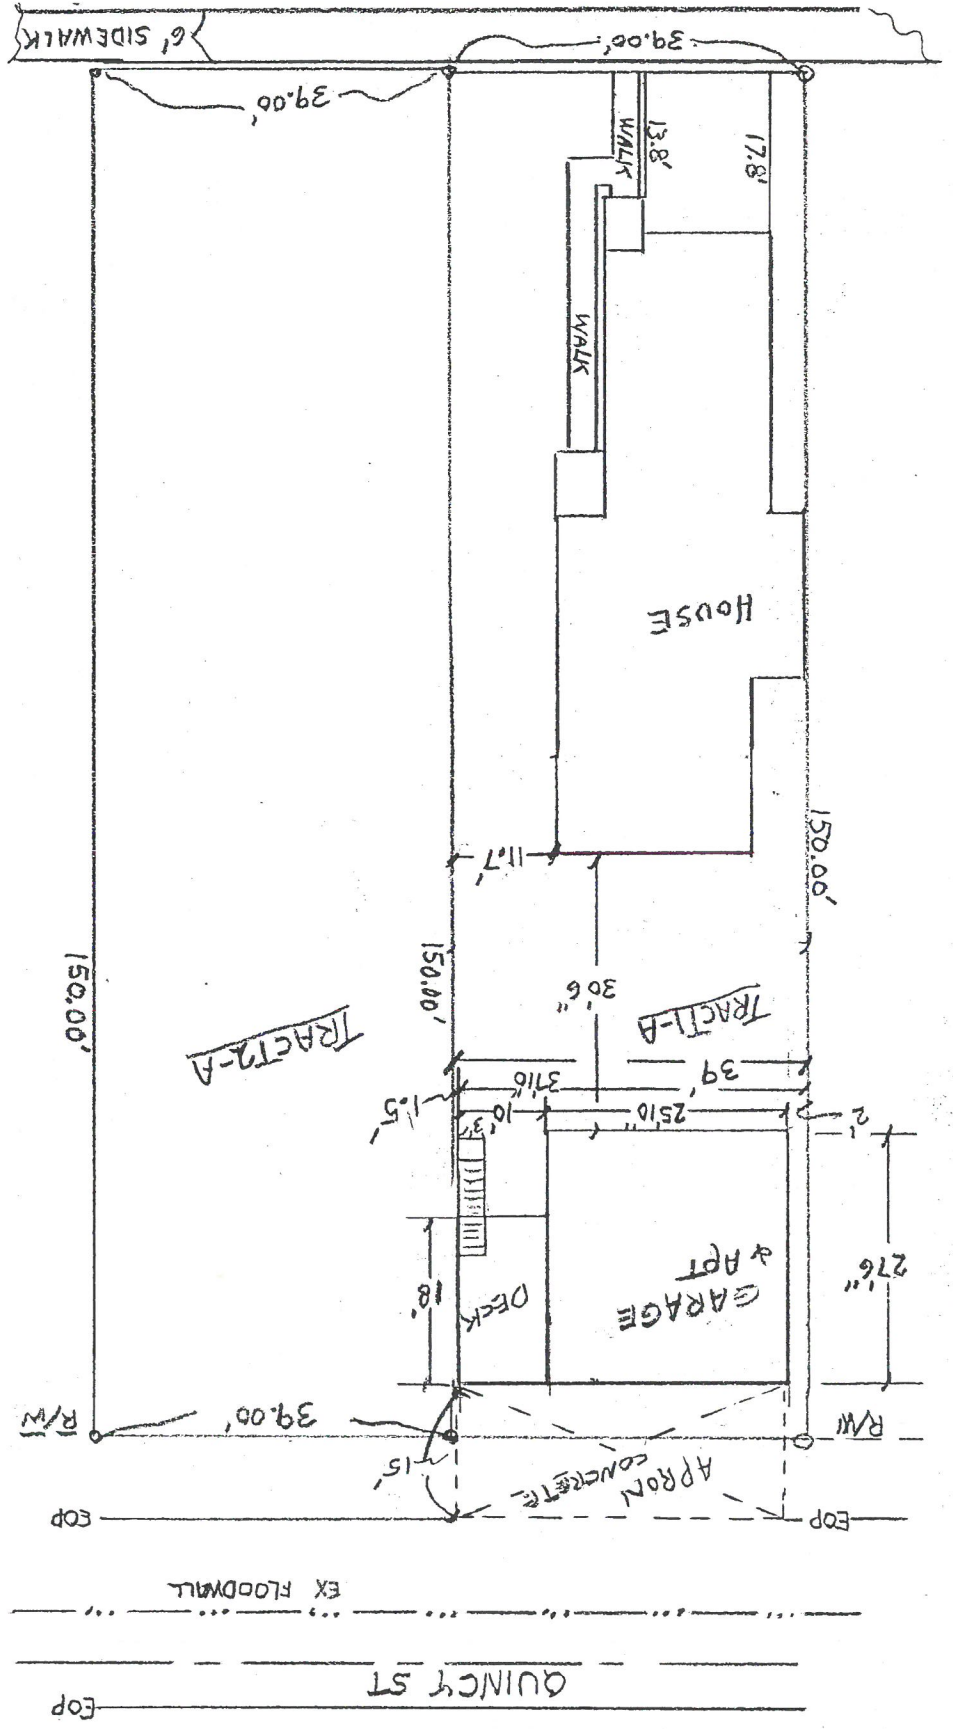


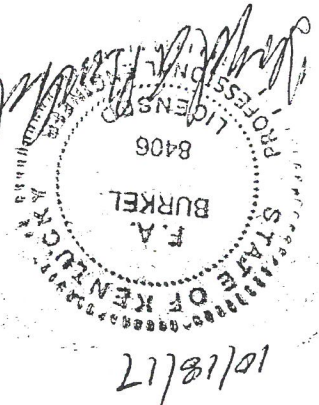



SITE LAYOUT		DRAWING NUMBER S-1	
3128 TALISMAN RD LOUISVILLE KY 40220		ENGINEERING GROUP INC 502/473-8200	
DATE: 10/17/17		REVISED	
SCALE: 1"=20'		APPROVED BY:	
DRAWN BY: FAB		BRUCE MCCANN + KAY CHAMBERS	
1313 E WASHINGTON ST LOUISVILLE KY 40206			

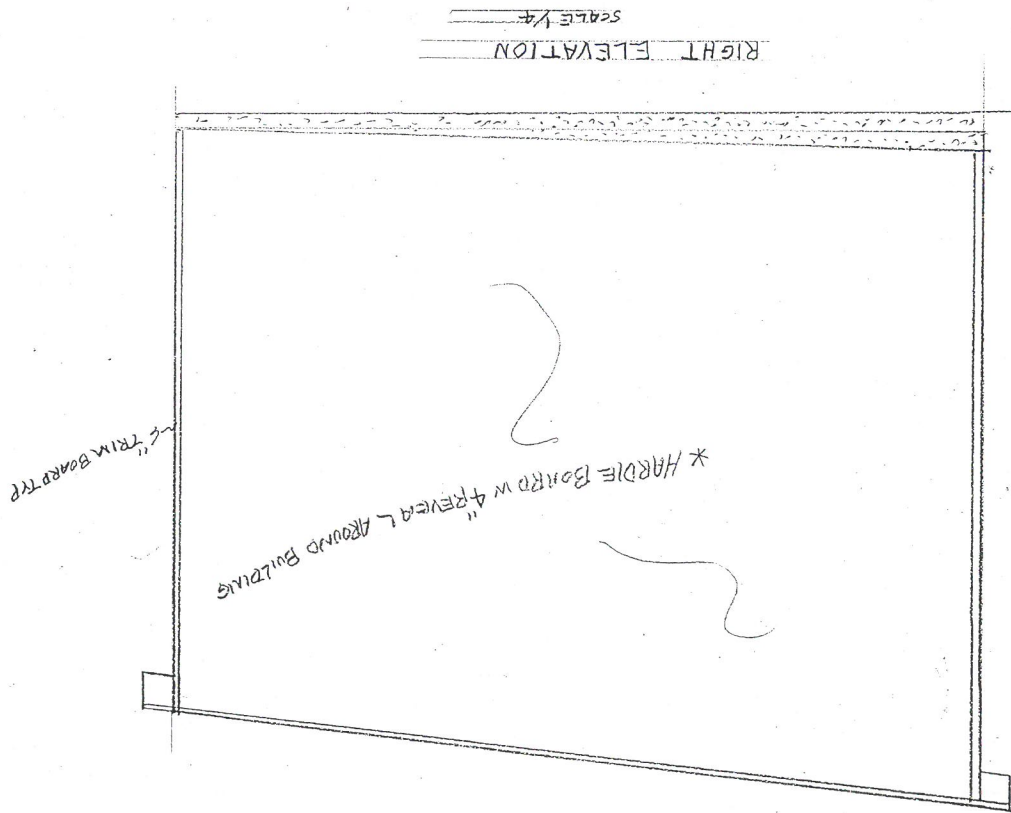

RECEIVED
OCT 24 2017
PLANNING & DESIGN SERVICES

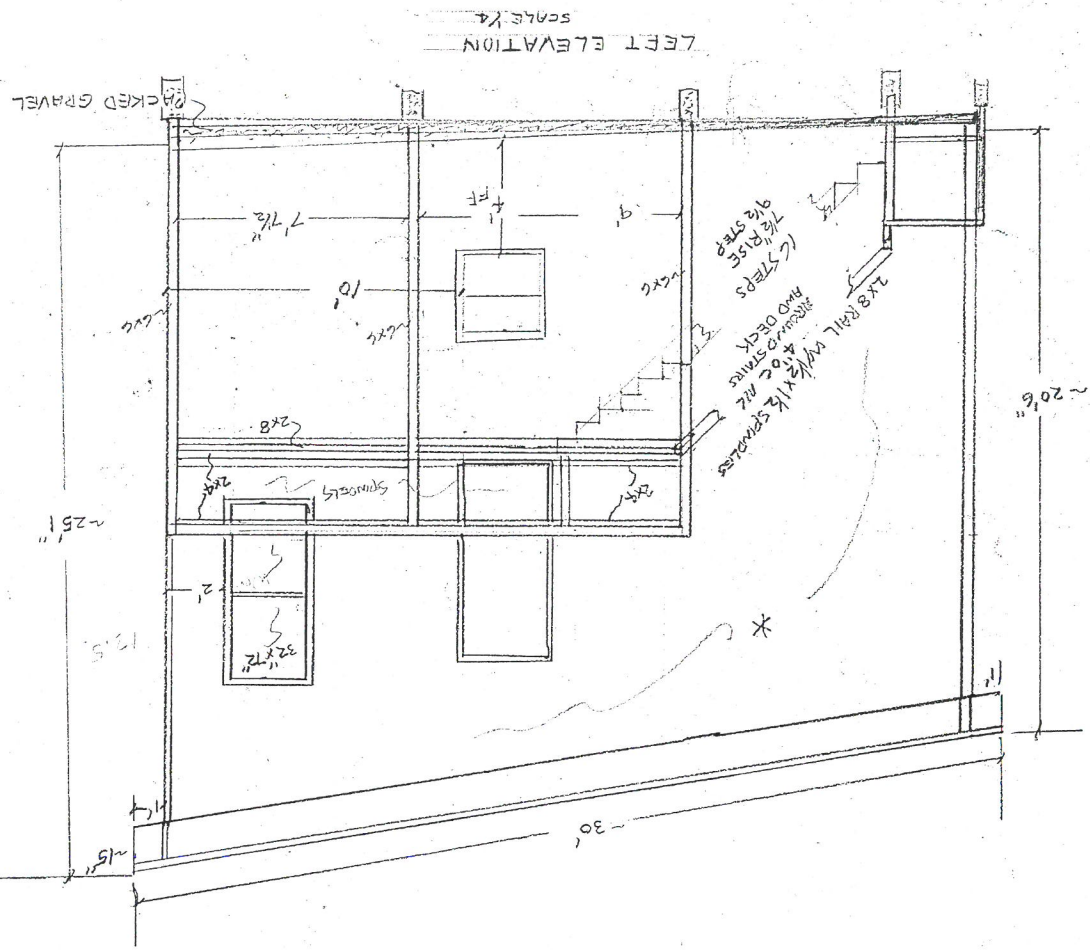

RECEIVED
OCT 24 2017
PLANNING &
DESIGN SERVICES

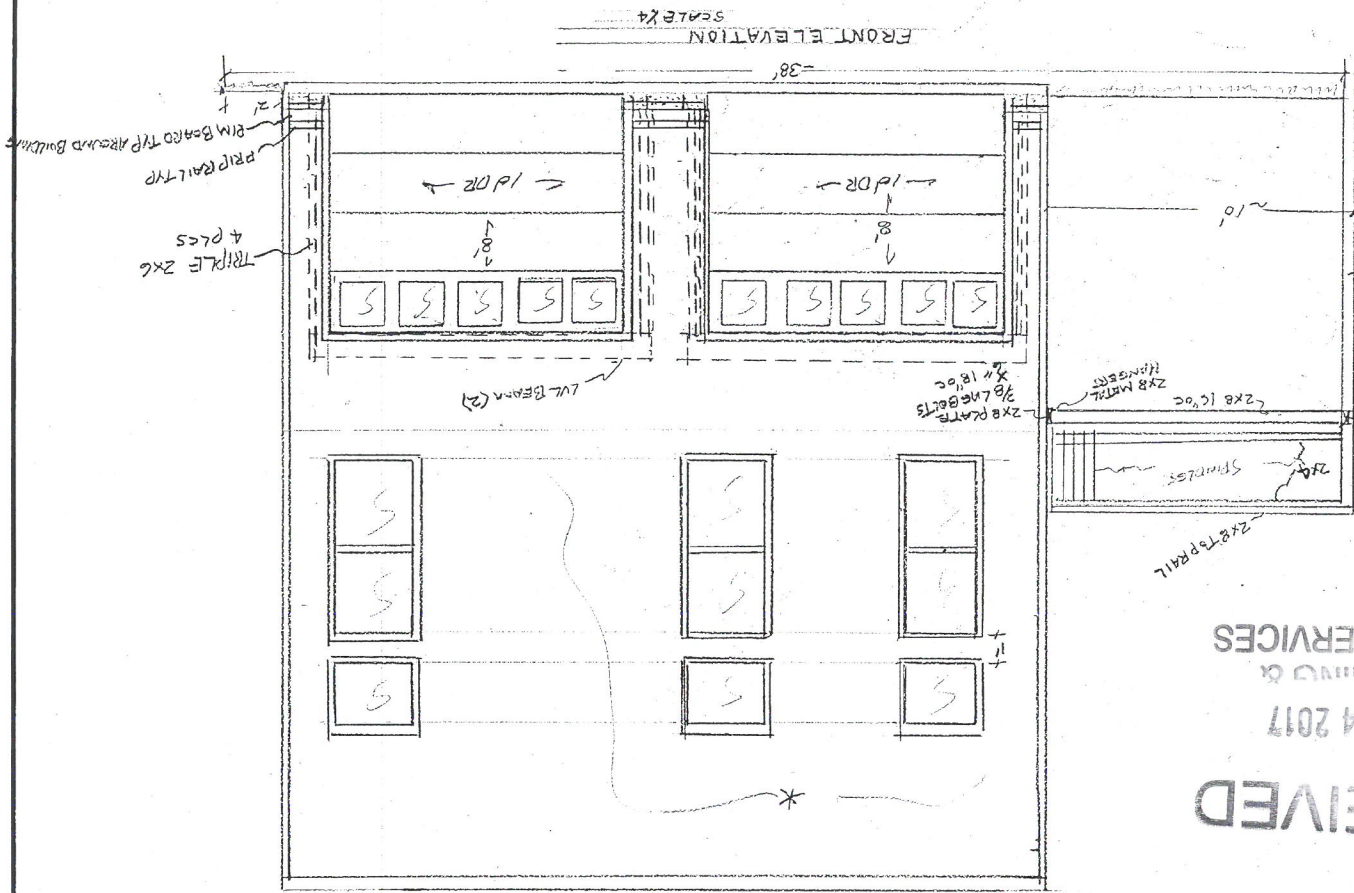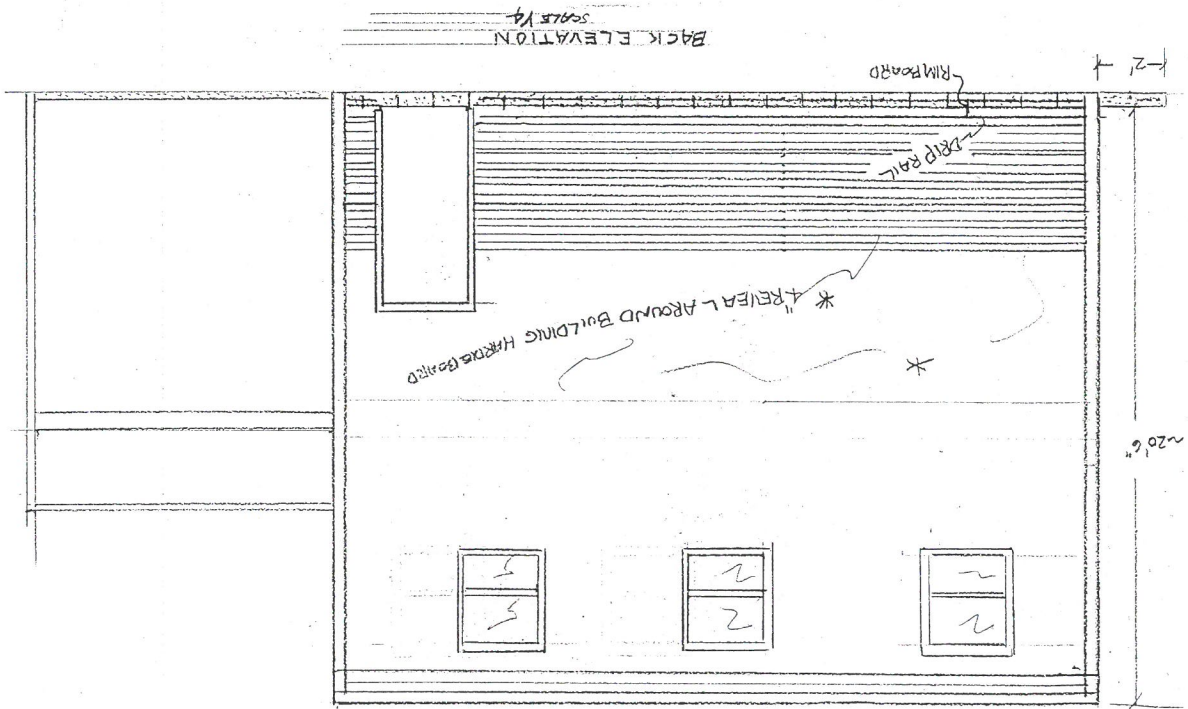



BRUCE MCCANN & KAY CHAMBERS	
133 E WASHINGTON ST LOUISVILLE KY 40206	
SCALE: 1/4"	DATE: 10/14/17
APPROVED BY: [Signature]	REVISOR: 10/18/17
DRAWN BY: F.A.B.	ENGINEERING GROUP INC. 502/473-8200
3128 TALISMANN RD LOUISVILLE KY 40220	
ELEVATIONS LAYOUT	
DRAWING NUMBER A-3 17	

BRUCE MCCANN + KAY CHAMBERS	
1313 E WASHINGTON ST LOUISVILLE KY 40206	
DATE: 10/13/17	SCALE: 1/4"
REVISD 10/18/17	APPROVED BY: [Signature]
ENGINEERING GROUP INC 512/473-8200	
3128 TALISMAN RD LOUISVILLE KY 40220	
DRAWING NUMBER A-27	
FLOOR PLAN + FRAMING PLAN	

- NOTES:
1. CROSS BRACING TO BE 2" X 8 SHEETS OSB PLYWOOD
 2. COLOR OF 4" REVEAL HARDIE BOARD SIDING TO MATCH HOUSE - BY OWNER
 3. WRAP - DUPONT OR EQUAL
 4. ALL STRUCTURAL WORK PER LOCAL CODE
 5. BEAMS OVER GARAGE DOOR - LAMINATED SIZE BY MANUFACTURER SEE A-3 ALLOW 4" SUPPORT EACH SIDE
 6. WINDOWS BY OWNER AND GARAGE DOORS
 7. INSULATE 1" X 2" FLOOR WALLS AND CEILING
 8. JOISTS COME WITH END RIM BOARDS, THE MANUFACTURER WILL PROVIDE ALL DIMENSIONS
 - USE 40LB/50FT OR CODE



FRAMING DETAIL

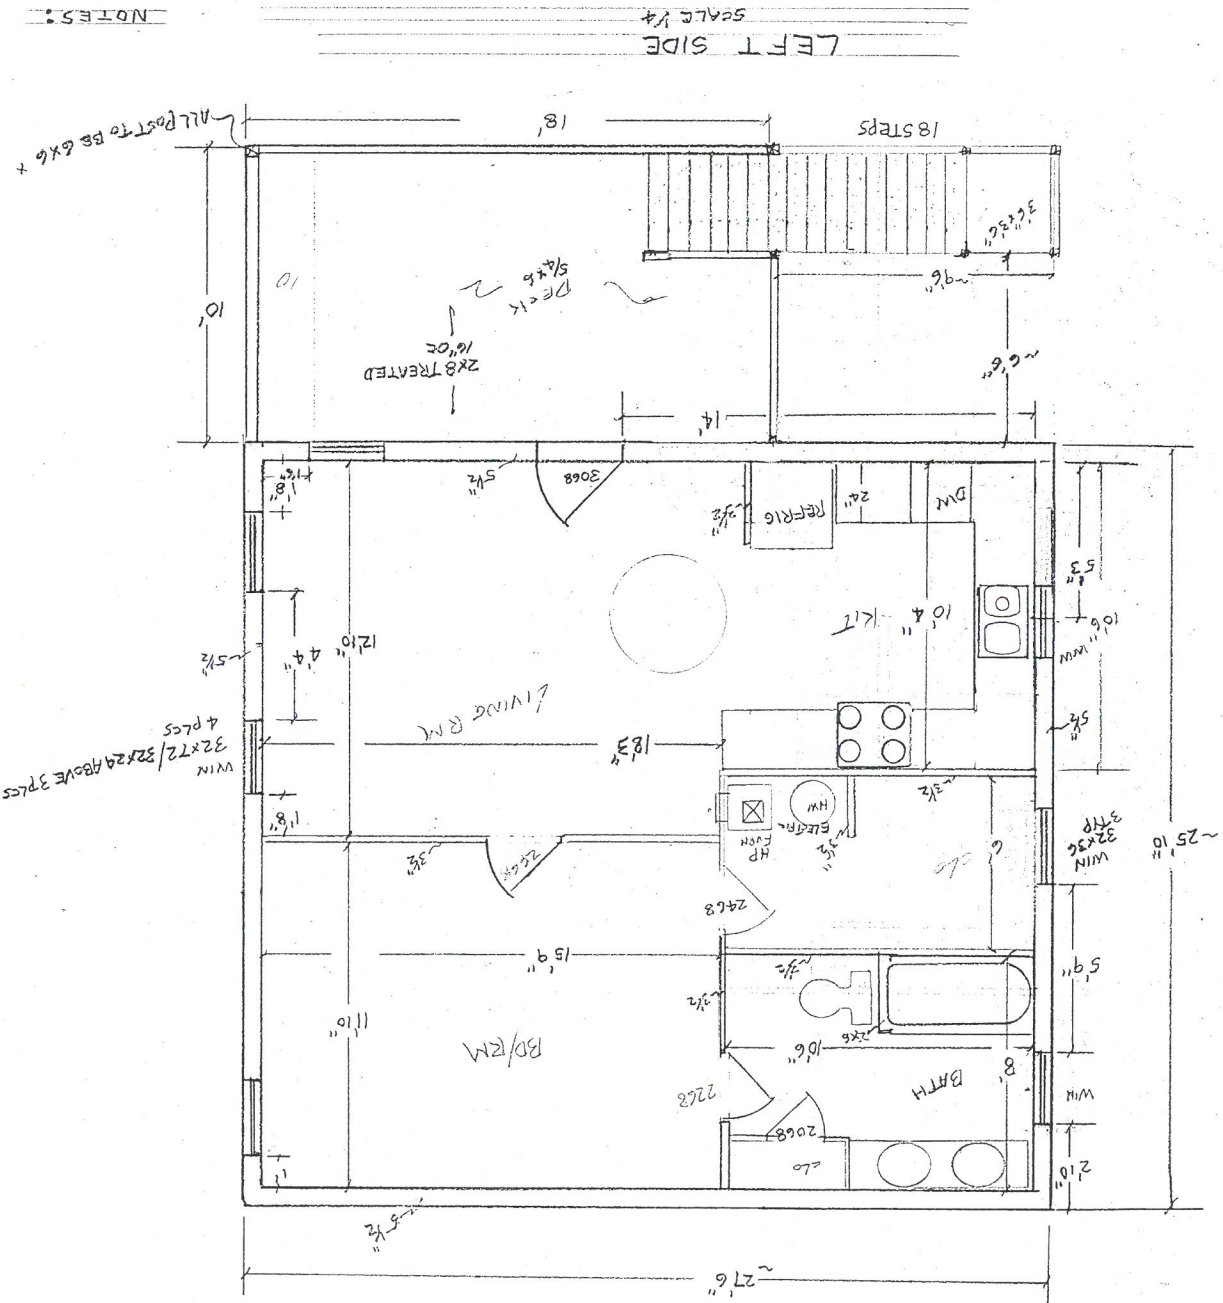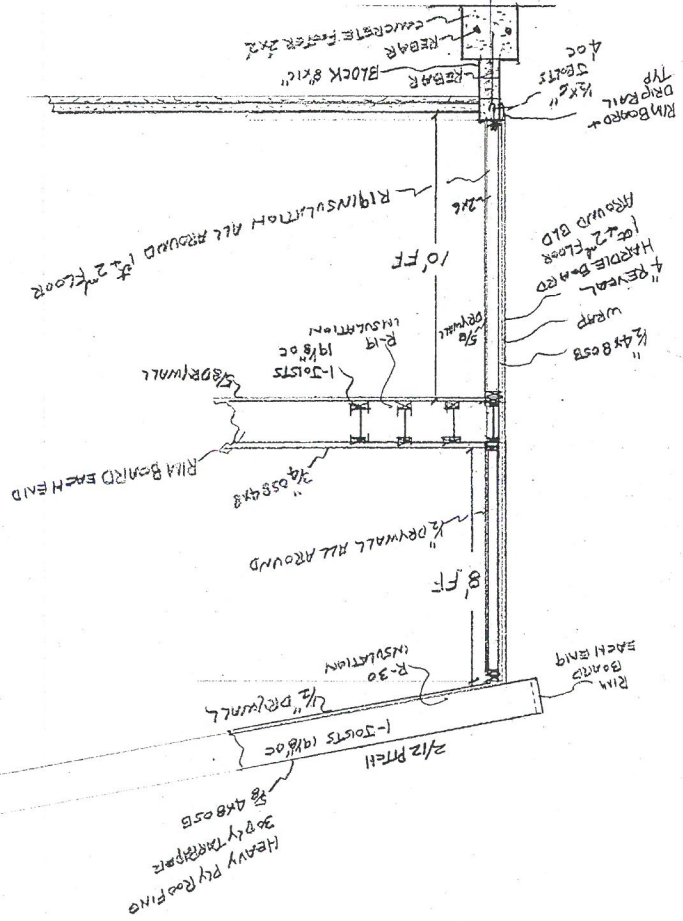


RECEIVED
OCT 24 2017
PLANNING &
DESIGN SERVICES

BRUCE MCCANN & KAY E. CHAMBERS	
1313 E WASHINGTON ST LOUISVILLE KY 40206	
APPROVED BY:	SCALE: 1/4"
DRAWN BY: JAB	DATE: 10/13/17
ENGINEERING GROUP INC 502/473-8200	
3128 TALISMAN RD LOUISVILLE KY 40220	
FOUNDATION PLAN	
DRAWING NUMBER A-1	





- NOTES:
1. GRADE WILL DETERMINE NUMBER OF BLOCK ROWS
 2. 2500 PSI MIN. CONCRETE
 3. FILL BLOCK CILLS W/CONCRETE / 5 BOLTS 4" OC
 4. 27'x25' DIMENSION ON CENTER LINE
 5. MAIN DOOR AND OVER HEAD DOORS ALLOW FOR ANY FRAME ROUGHIN DIMENSION

SECTION B-B

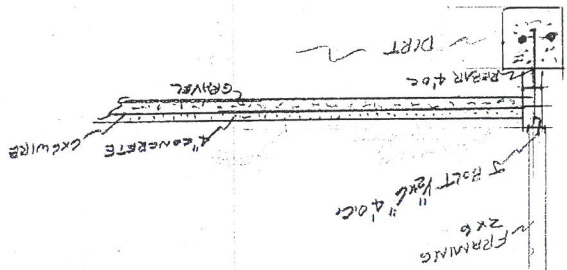

SECTION A-A

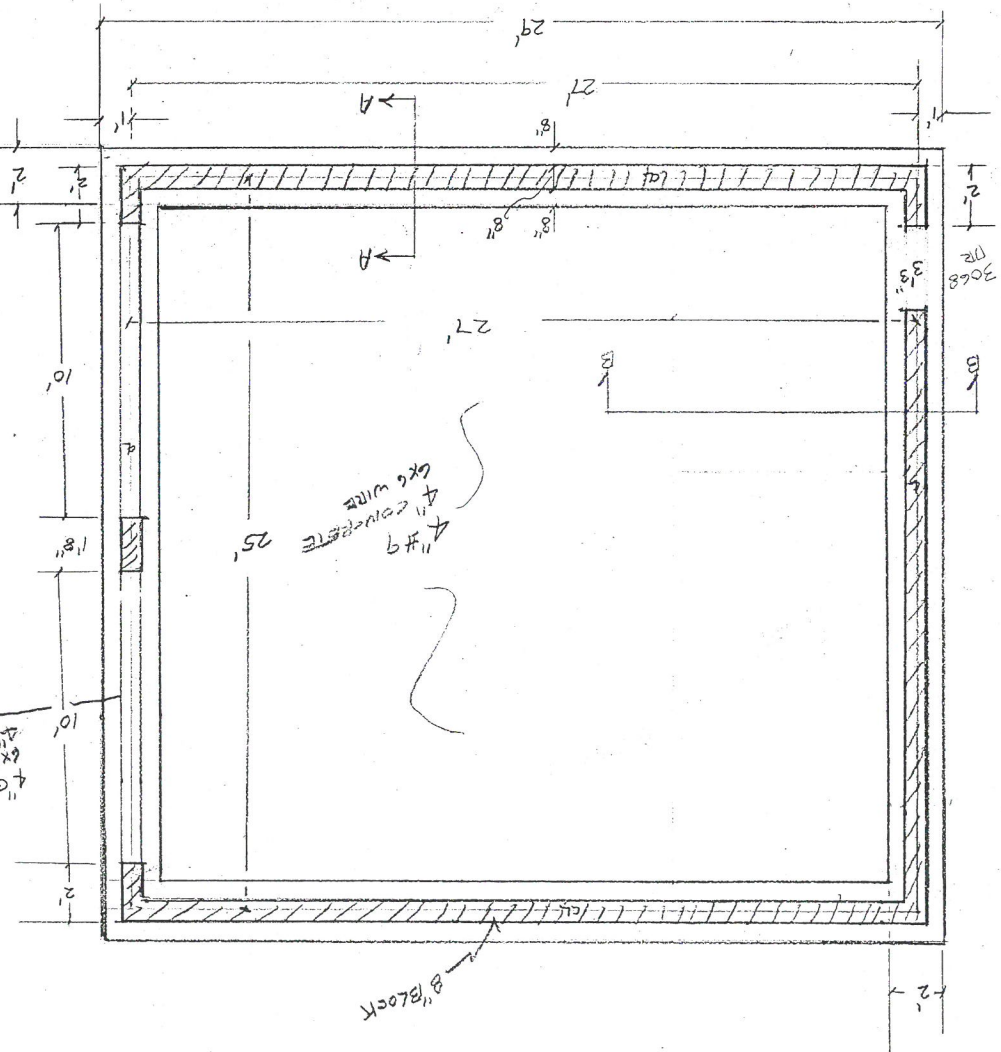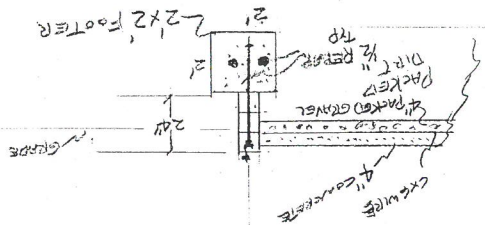

RECEIVED
OCT 24 2017
FLUORIDIA OR
DESIGN SERVICES

Hand-drawn site plan of a property at Quincy St. The plan shows a large lot with a 6' sidewalk on the left. The main building is labeled "HOUSE" and has a width of 39.00'. To the right of the house is a "GARAGE & APT" with a width of 27'6". A "DECK" is attached to the garage. A "WALK" (walkway) runs along the right side of the house. The lot is bounded by "R/W" (Right of Way) lines. Dimensions include 150.00' for the lot width, 39.00' for the house width, and 27'6" for the garage width. A "CONCRETE APRON" is shown at the bottom right. The plan is labeled "TRACT 1-A" and "TRACT 2-A".





10/81/01

1242

COA

17



BRUCE MCCANN + KAY CHAMBERS	
1313 E WASHINGTON ST LOUISVILLE KY 40206	
APPROVED BY:	SCALE: 1/4"
DRAWN BY: F.A.B.	DATE: 10/14/17
REVISD 10/18/17	ENGINEERING GROUP INC. 502/473-8200
3128 TALISMAN RD LOUISVILLE KY 40220	
DRAWING NUMBER A-3	
ELEVATIONS LAYOUT	

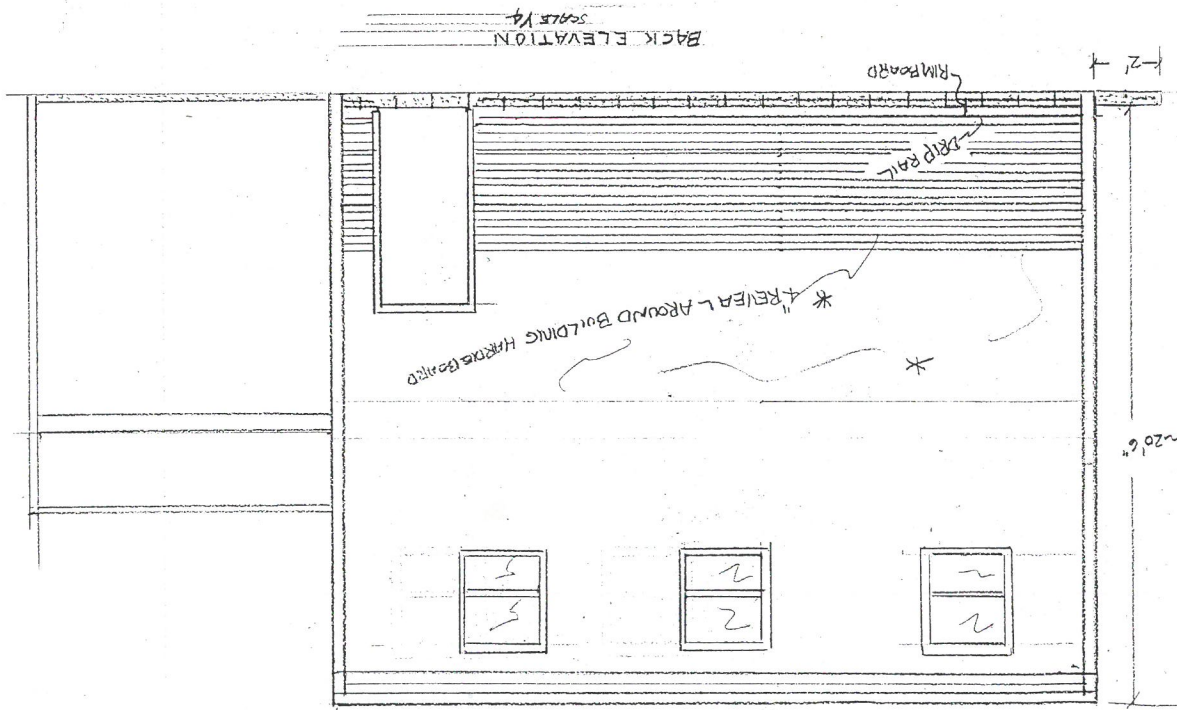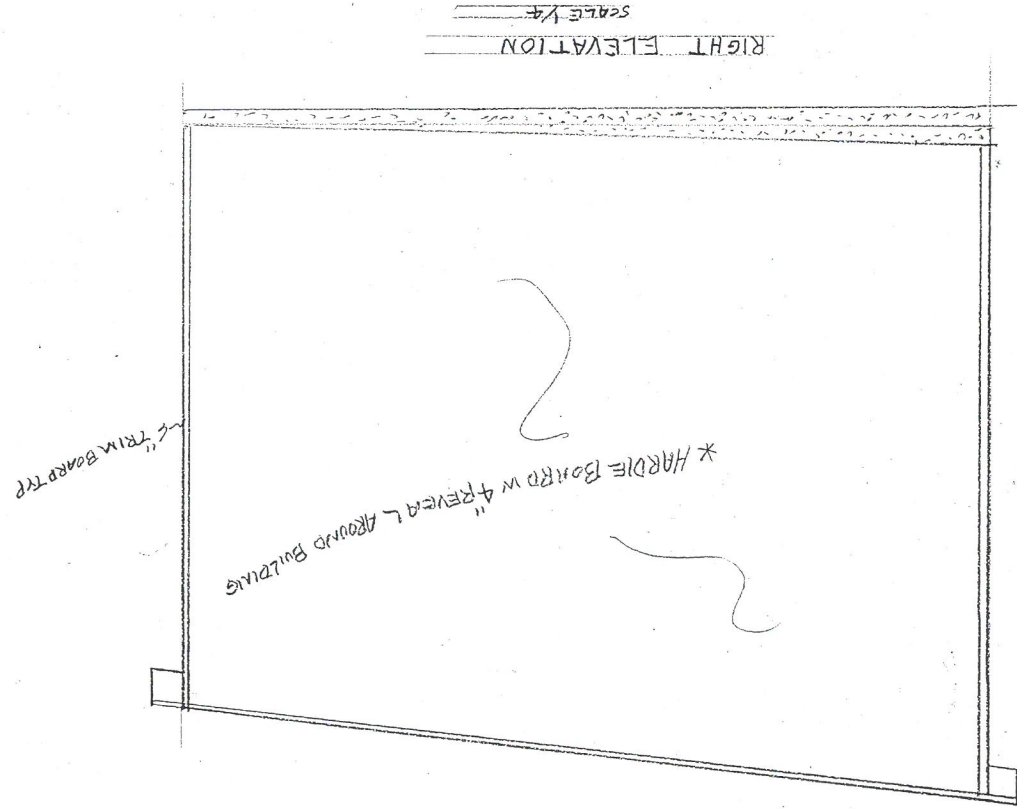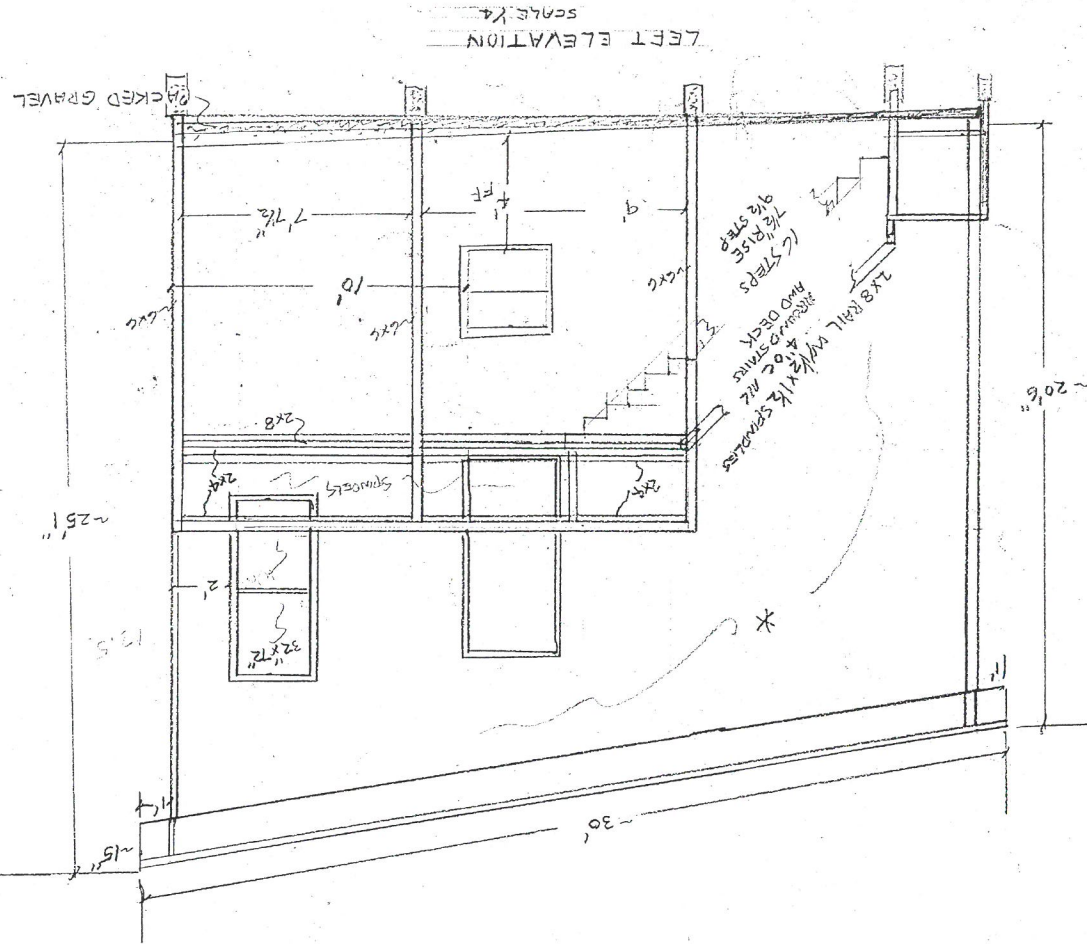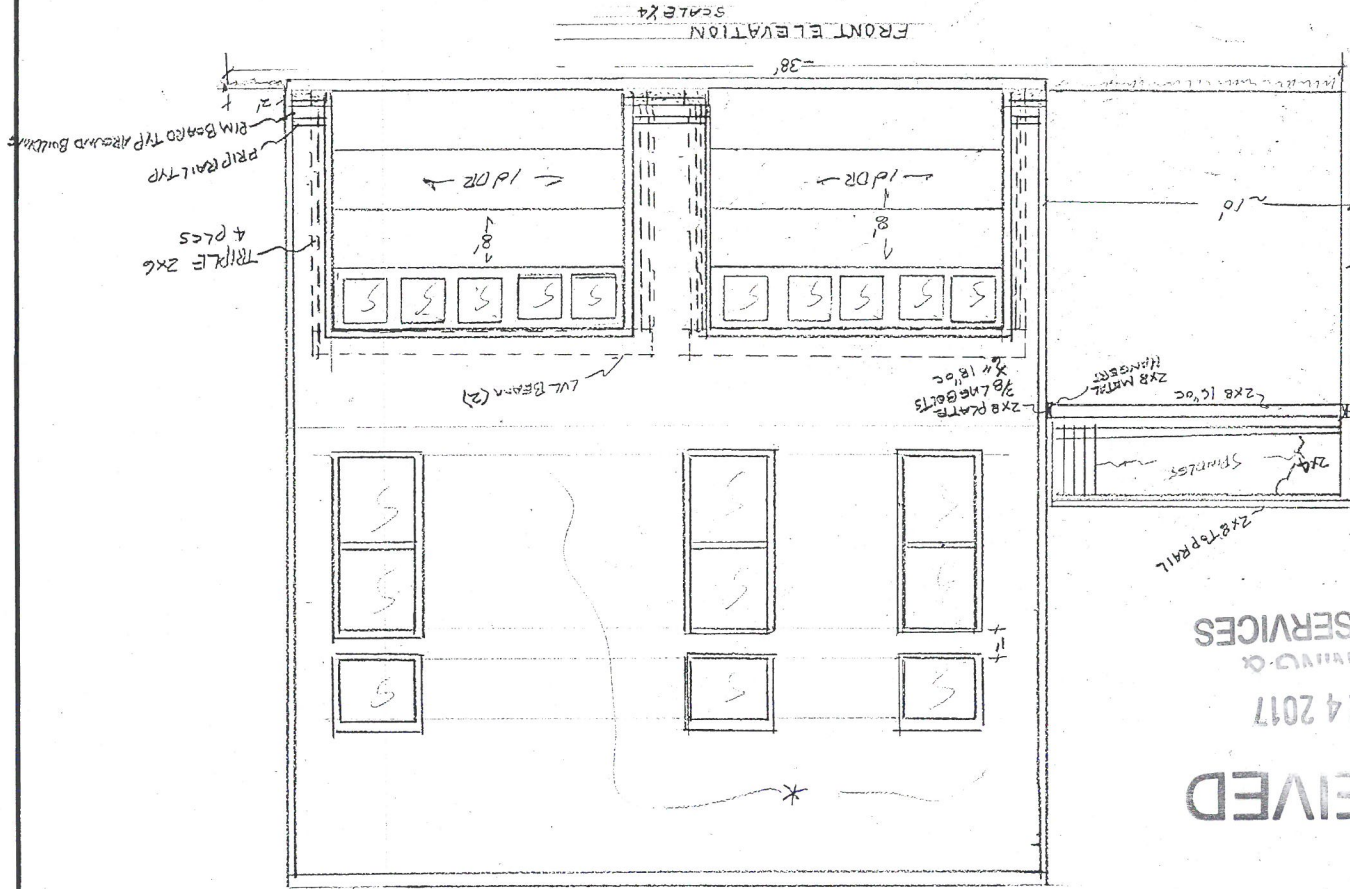

RECEIVED
OCT 24 2017
FLORIANNO & C
DESIGN SERVICES

NOTES:

FRAMING DETAIL

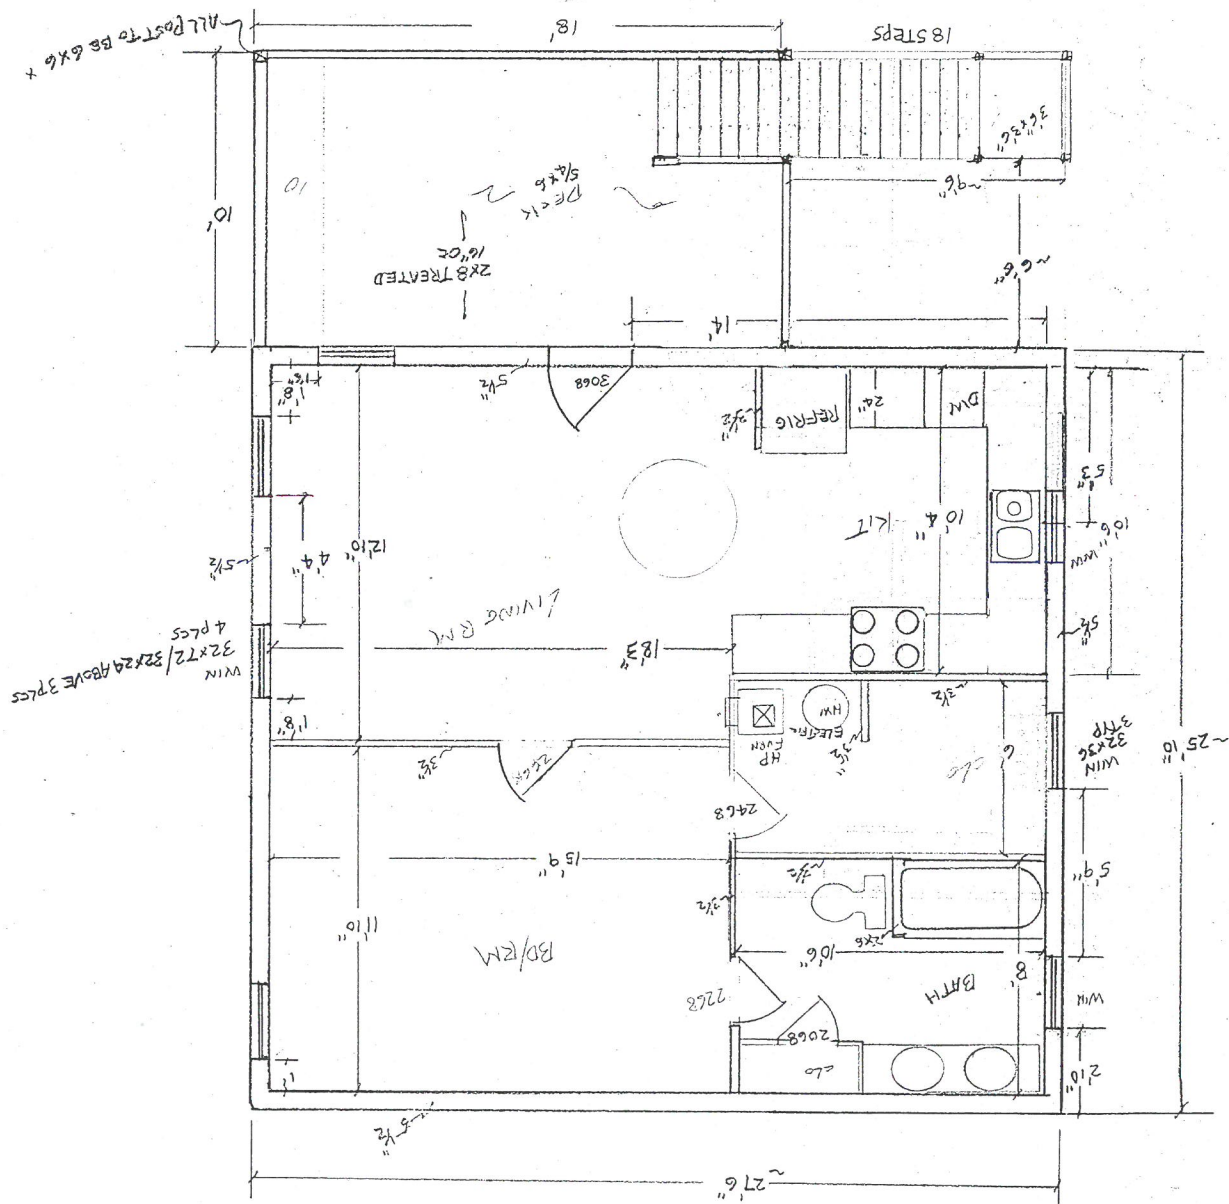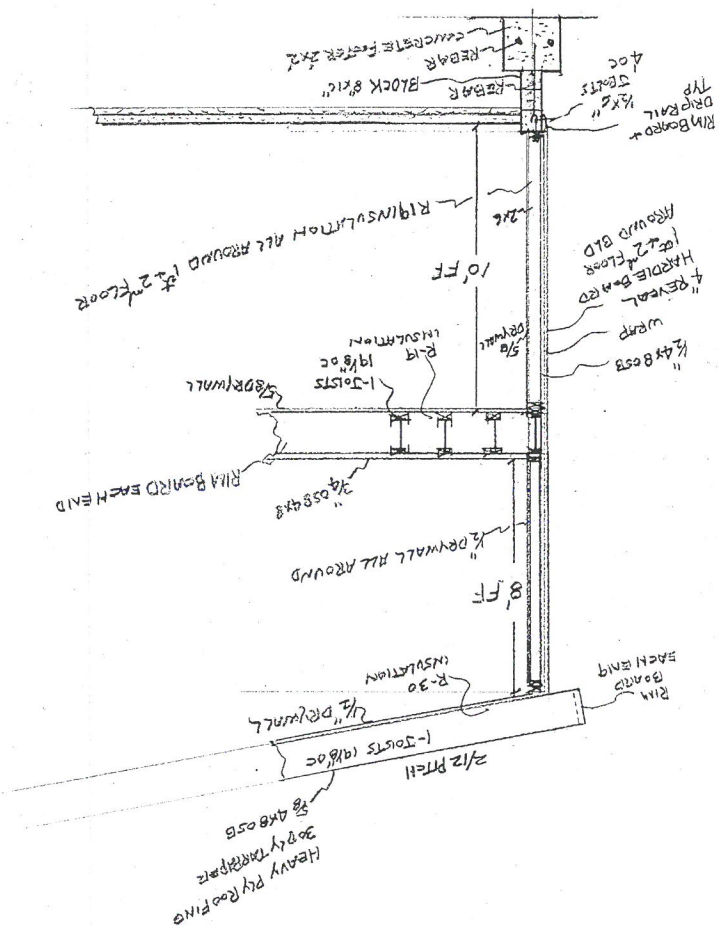

RECEIVED
OCT 24 2017
PLANNING &
DESIGN SERVICES

RECEIVED
OCT 24 2017
PLANNING &
DESIGN SERVICES