


ALLOWANCES

- 1. KITCHEN & LAUNDRY APPLIANCES
\$10,000-(G.C. INSTALL)
- 2. KITCHEN SINK & FAUCET \$500-

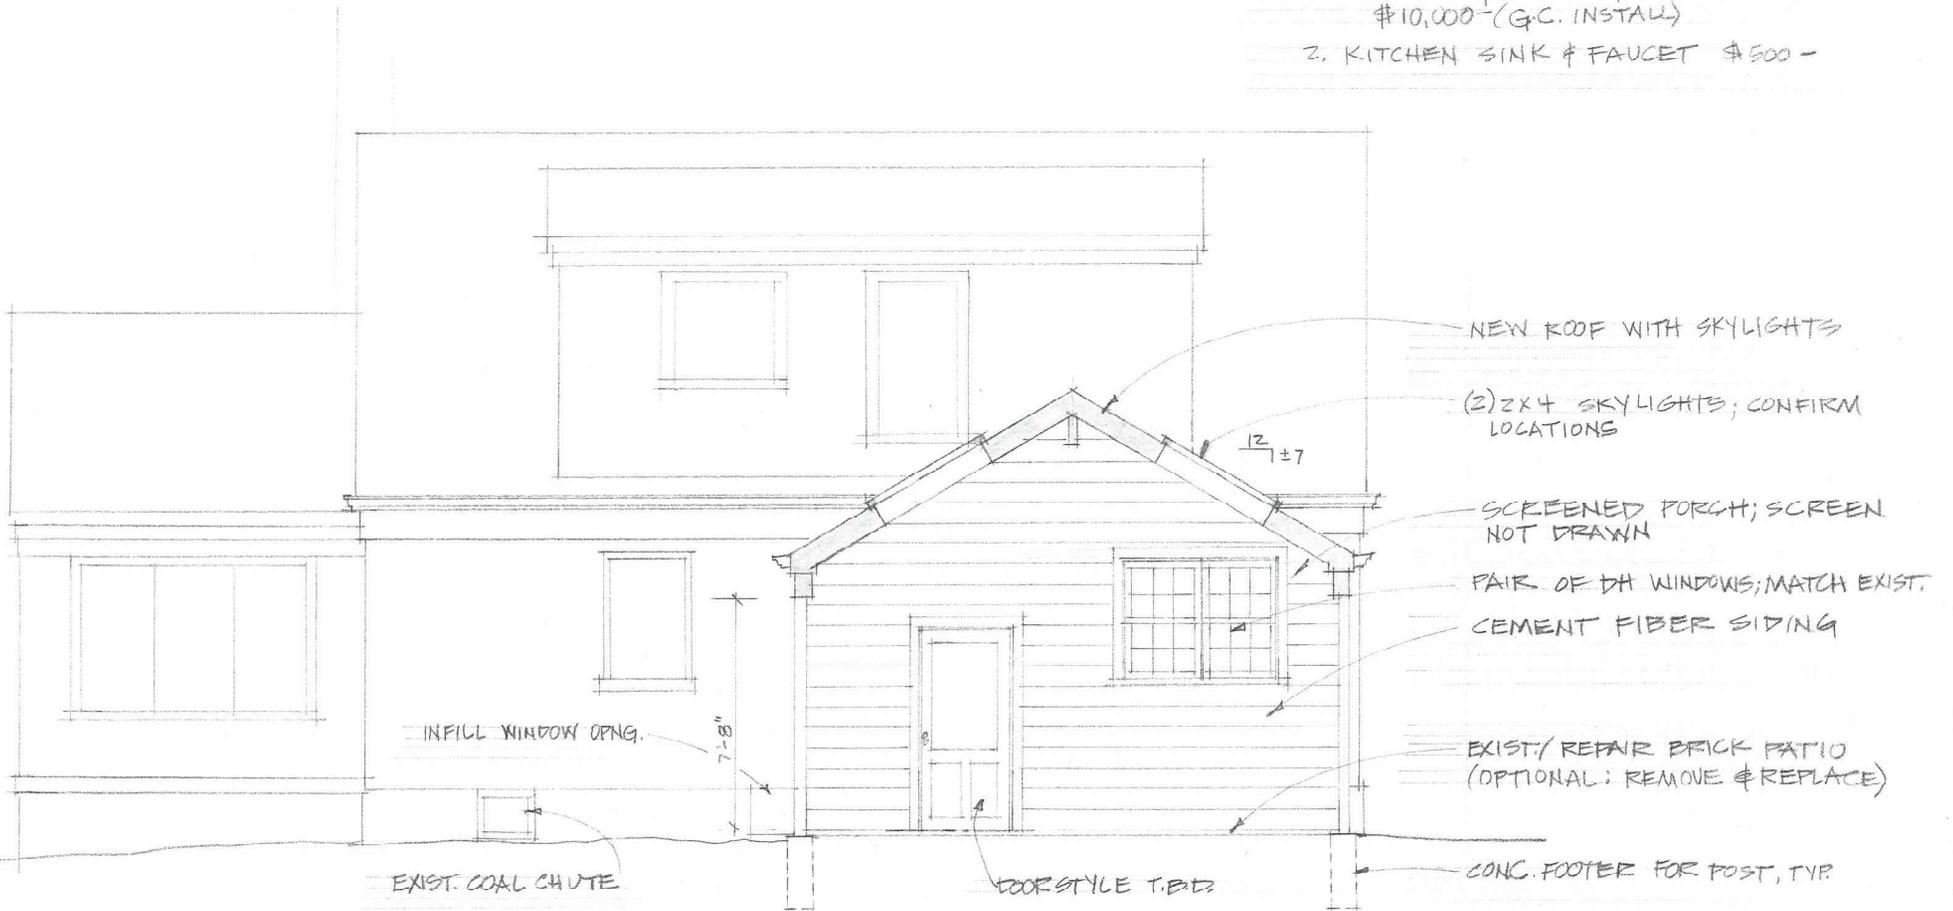

RECEIVED

MAY 01 2020

PLANNING & DESIGN SERVICES

PROPOSED

REAR ELEVATION (SOUTH)

SCALE 1/4" = 1'-0"

SULLIVAN RESIDENCE

1800 PRINCETON DRIVE

LOUISVILLE, KY 40205

MARY HERD JACKSON, AIA

A5 OF 7


4.17.20

20-VARIANCE-0051

RECEIVED

MAY 01 2020

PLANNING & DESIGN SERVICES

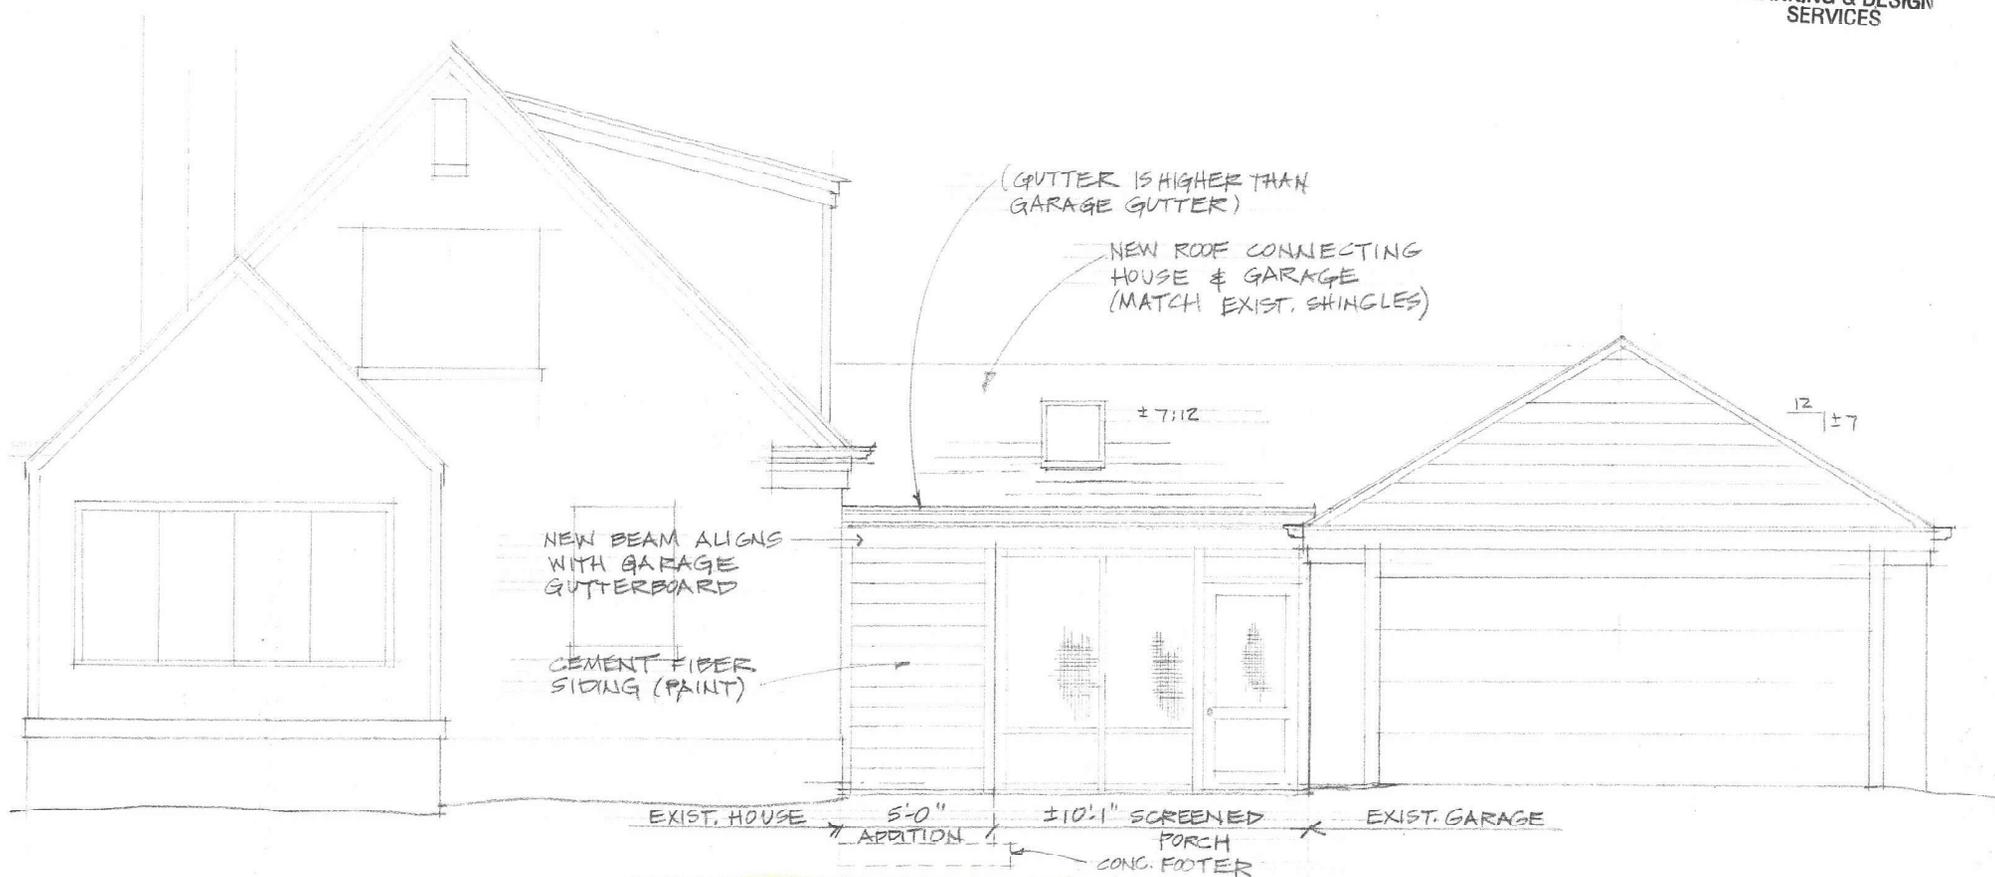

SIDE ELEVATION (WEST)

SCALE 1/4" = 1'-0"

SULLIVAN RESIDENCE

1800 PRINCETON DRIVE

LOUISVILLE, KY 40205

4.17.20

A-6 OF 7

MARY HERD JACKSON, AIA

20-VARIANCE-0051