

4 Proposed Front Elevation
SCALE: 1/8" = 1'-0"




3 Existing Front Elevation
SCALE: 1/8" = 1'-0"



2 Proposed Side Elevation
SCALE: 1/8" = 1'-0"

| Signage | | | |
|------------------|----------|------------------|--------|
| DESCRIPTION | QUANTITY | SQ. FT. PER SIGN | TOTALS |
| TOWER SIGN | 2 | 74.9 | 149.8 |
| FOOD MARKET SIGN | 2 | 38.1 | 76.2 |
| TOTAL SIGNAGE | | | 226.0 |

SIGNAGE IS SHOWN FOR REFERENCE ONLY AND SHALL BE UNDER SEPARATE PERMIT SUBMITTAL.

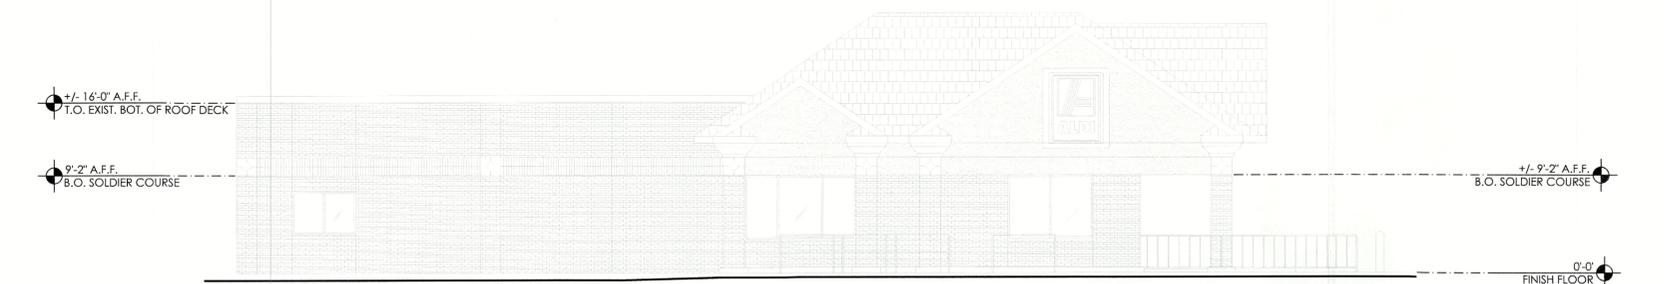


1 Existing Side Elevation
SCALE: 1/8" = 1'-0"

| | |
|-----------------|----------|
| Issued: | Date: |
| A Concept No. 1 | 08/17/16 |
| B | |
| C | |
| D | |
| Revisions: | Date: |
| 1 | |
| 2 | |
| 3 | |
| 4 | |
| 5 | |
| 6 | |
| 7 | |
| 8 | |
| 9 | |

DO NOT SCALE PLANS


Copying, Printing, Software and other processes required to produce these prints can stretch or shrink the actual paper or layout. Therefore, scaling of this drawing may be inaccurate. Contact ms consultants with any need for additional dimensions or clarifications.

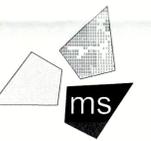

ms consultants, inc.
engineers, architects, planners
2221 Schrock Road
Columbus, Ohio 43229-1547
phone 614.898.7100
fax 614.898.7570

DRAWN BY: AWA
REVIEWED BY: SAB

Seal

 

ALDI Inc.
Store No. 39
4301 Bardstown Rd
Louisville, KY 40218
Jefferson County
Project Name & Location:

Exterior Elevations
Drawing Name:

Prototype Rls. 5/13/16 Project No. 40198-XX

Type: V1.07 EXP 86 x 170 EXP FA A-201

Scale: As Noted Drawing No.

RECEIVED
AUG 22 2016
PLANNING & DESIGN SERVICES