

RECEIVED




WEST PERSPECTIVE  
SCALE: NTS

RECEIVED  
NOV 20 2017  
PLANNING &  
DESIGN SERVICES



BOTTOM OF TRUSS  
2'-4 3/4"  
THIRD FLOOR  
4'-6"  
SECOND FLOOR  
6'-4 1/2"  
FIRST FLOOR  
0'-0"

SOUTH ELEVATION  
SCALE: 1/8" = 1'-0"

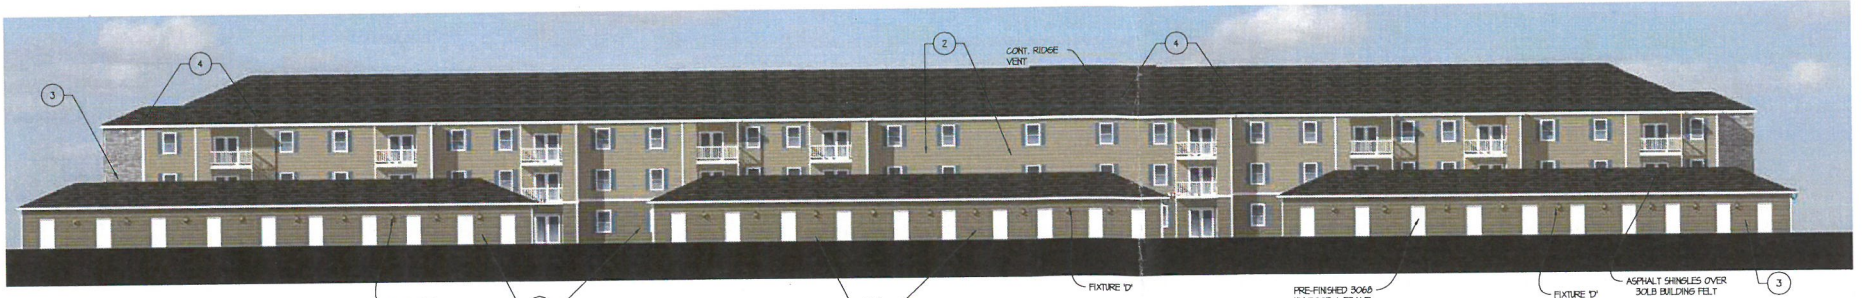

SOUTH ELEVATION WITH GARAGE  
SCALE: 1/8" = 1'-0"

LEGEND	
1.	0M4" VINYL SIDING MANUFACTURER: HEATHERPANEL SERIES: PARKVIEW COLOR: COUNTRY BEIGE
2.	0M4" VINYL SIDING MANUFACTURER: HEATHERPANEL SERIES: PARKVIEW COLOR: PEARL
3.	STONE VENEER MANUFACTURER: BORAL VERSETTA STONE LEDGESTONE COLOR: FLIND CREEK
4.	ASPHALT SHINGLES OVER 30# BUILDING FELT MANUFACTURER: HERITAGE STYLE: 30-YEAR ARCHITECTURAL COLOR: OXFORD BLACK
TRIM NOTES: ALL VINYL TRIM / MATERIAL BREAKS SHALL BE ALSIDE OR EQUAL COLOR WHITE.	
SHUTTERS - 15x60" EP RAISED PANEL COLOR: BLACK	
LEGEND - LIGHT FIXTURES	
FIXTURE D	TRANS GLOBE 14" OUTDOOR LIGHT - WHITE
FIXTURE DI	TRANS GLOBE 30" COACH LANTERN - WHITE
FIXTURE E	TERON LIGHTING - CALCITA-BRONZE

# TUCKER STATION SENIOR HOUSING

LOUISVILLE, KY

#216075  
10-31-17

**M** MUSSACHIO  
ARCHITECTS  
30 NORTH FOREST RD.  
WILLIAMSVILLE, NEW YORK 14221  
(716) 631-8840 / (716) 631-0521 F  
www.mussachioarchitects.com


© 2017 MUSSACHIO ARCHITECTS P.C.




**1 EAST ELEVATION**  
SCALE: 1/8" = 1'-0"



**2 WEST ELEVATION**  
SCALE: 1/8" = 1'-0"

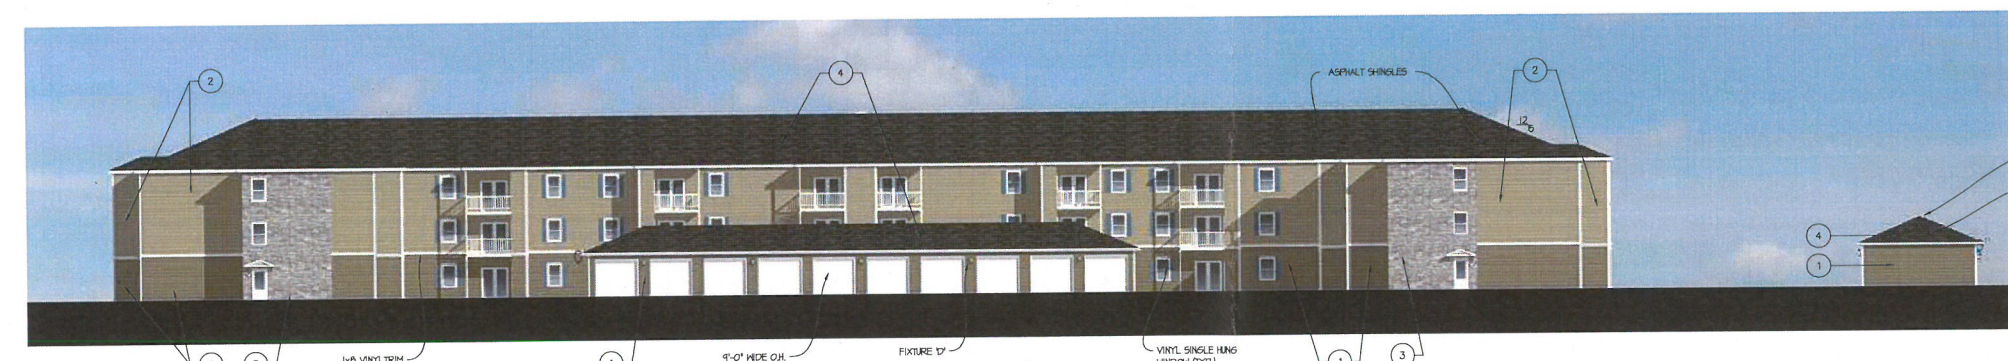

**2A WEST ELEVATION WITH GARAGE**  
SCALE: 1/8" = 1'-0"

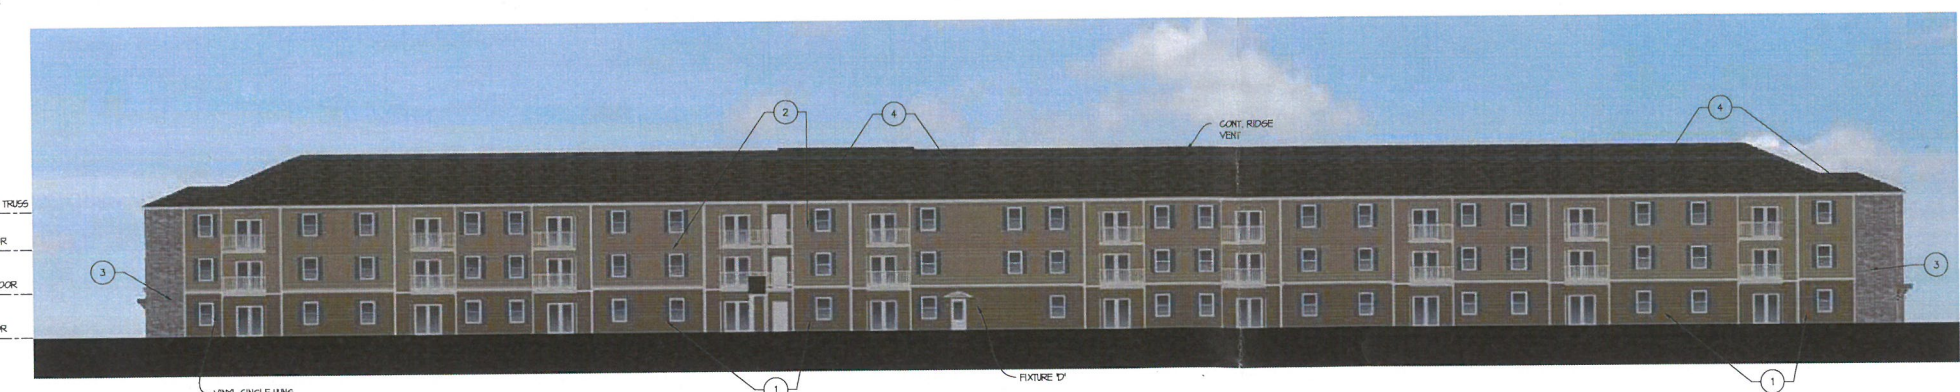

**3 NORTH ELEVATION**  
SCALE: 1/8" = 1'-0"

**RECEIVED**  
NOV 20 2017  
PLANNING &  
DESIGN SERVICES

LEGEND	
1.	244" VINYL SIDING MANUFACTURER: HEATHERPANEL SERIES: PARKVIEW COLOR: COUNTRY BEIGE
2.	244" VINYL SIDING MANUFACTURER: HEATHERPANEL SERIES: PARKVIEW COLOR: PEARL
3.	STONE VENEER MANUFACTURER: BORAL VERSETTA STONE LEDGESTONE COLOR: PLUMB CREEK
4.	ASPHALT SHINGLES OVER 30# BUILDING FELT MANUFACTURER: HERITAGE STYLE 30-YEAR ARCHITECTURAL COLOR: OXFORD BLACK
TRIM NOTES	
ALL VINYL TRIM / MATERIAL BREAKS SHALL BE ALSIDE OR EQUAL COLOR WHITE.	
SHUTTERS - 15x63" EP RAISED PANEL COLOR: BLACK	
LEGEND - LIGHT FIXTURES	
FIXTURE D	TRANS GLODE 14" OUTDOOR LIGHT - WHITE
FIXTURE DI	TRANS GLODE 30" COACH LANTERN - WHITE
FIXTURE E	TERON LIGHTING - CALCOTTA-BRONZE

# TUCKER STATION SENIOR HOUSING

LOUISVILLE, KY

#216075  
10-31-17

**M MUSSACHIO ARCHITECTS**  
30 NORTH FOREST RD.  
WILLIAMSVILLE, NEW YORK 14221  
(716) 531-9941 (716) 531-0521 F  
www.MussachioArchitects.com

© 2017 MUSSACHIO ARCHITECTS P.C.