


1 FRONT ELEVATION
SCALE: 1/8" = 1'-0"



2 SIDE ELEVATION
SCALE: 1/8" = 1'-0"

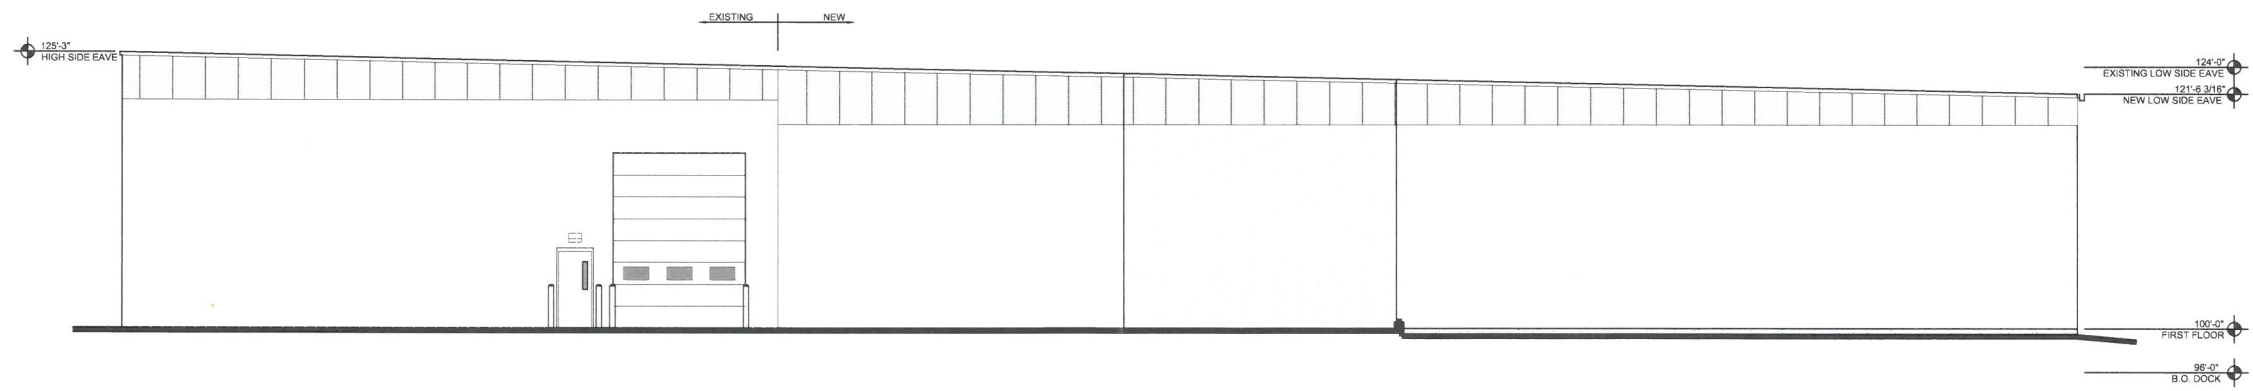

3 REAR ELEVATION
SCALE: 1/8" = 1'-0"

RECEIVED
MAY 30 2019
LUCETT & FARLEY
DESIGN SERVICES



TONY'S WRECKER SERVICE, INC.
3311 COLLINS LANE
LOUISVILLE, KENTUCKY 40245



908 S. EIGHTH STREET, SUITE 102
LOUISVILLE, KENTUCKY 40203
(502) 589-4777
sales@lichtefeldinc.com



737 South Third Street, Louisville, Kentucky 40202-2100
502.585.4181 502.587.0488 Fax
www.lockett-farley.com

1820NE1077

RECEIVED

MAY 30 2019

DESIGN SERVICES

 **TONY'S WRECKER
SERVICE, INC.**

