

LMS DESIGN
ARCHITECTURAL
SERVICES

PO BOX 6181
LOUISVILLE KY 40206
317.345.4386
loughnan@lmsdesignllc.co
m

DESIGN DEVELOPMENT

CONSULTANT

CONSULTANT SEAL

PROJECT

814 CHEROKEE
814 CHEROKEE RD. LOUISVILLE
KY 40204

PROJECT NO. 1714

ISSUE DATE 6/15/2018

REVISION NO.


SCALE

SHEET TITLE ROOF PLAN

SHEET NO.

A401

18 COA 1137

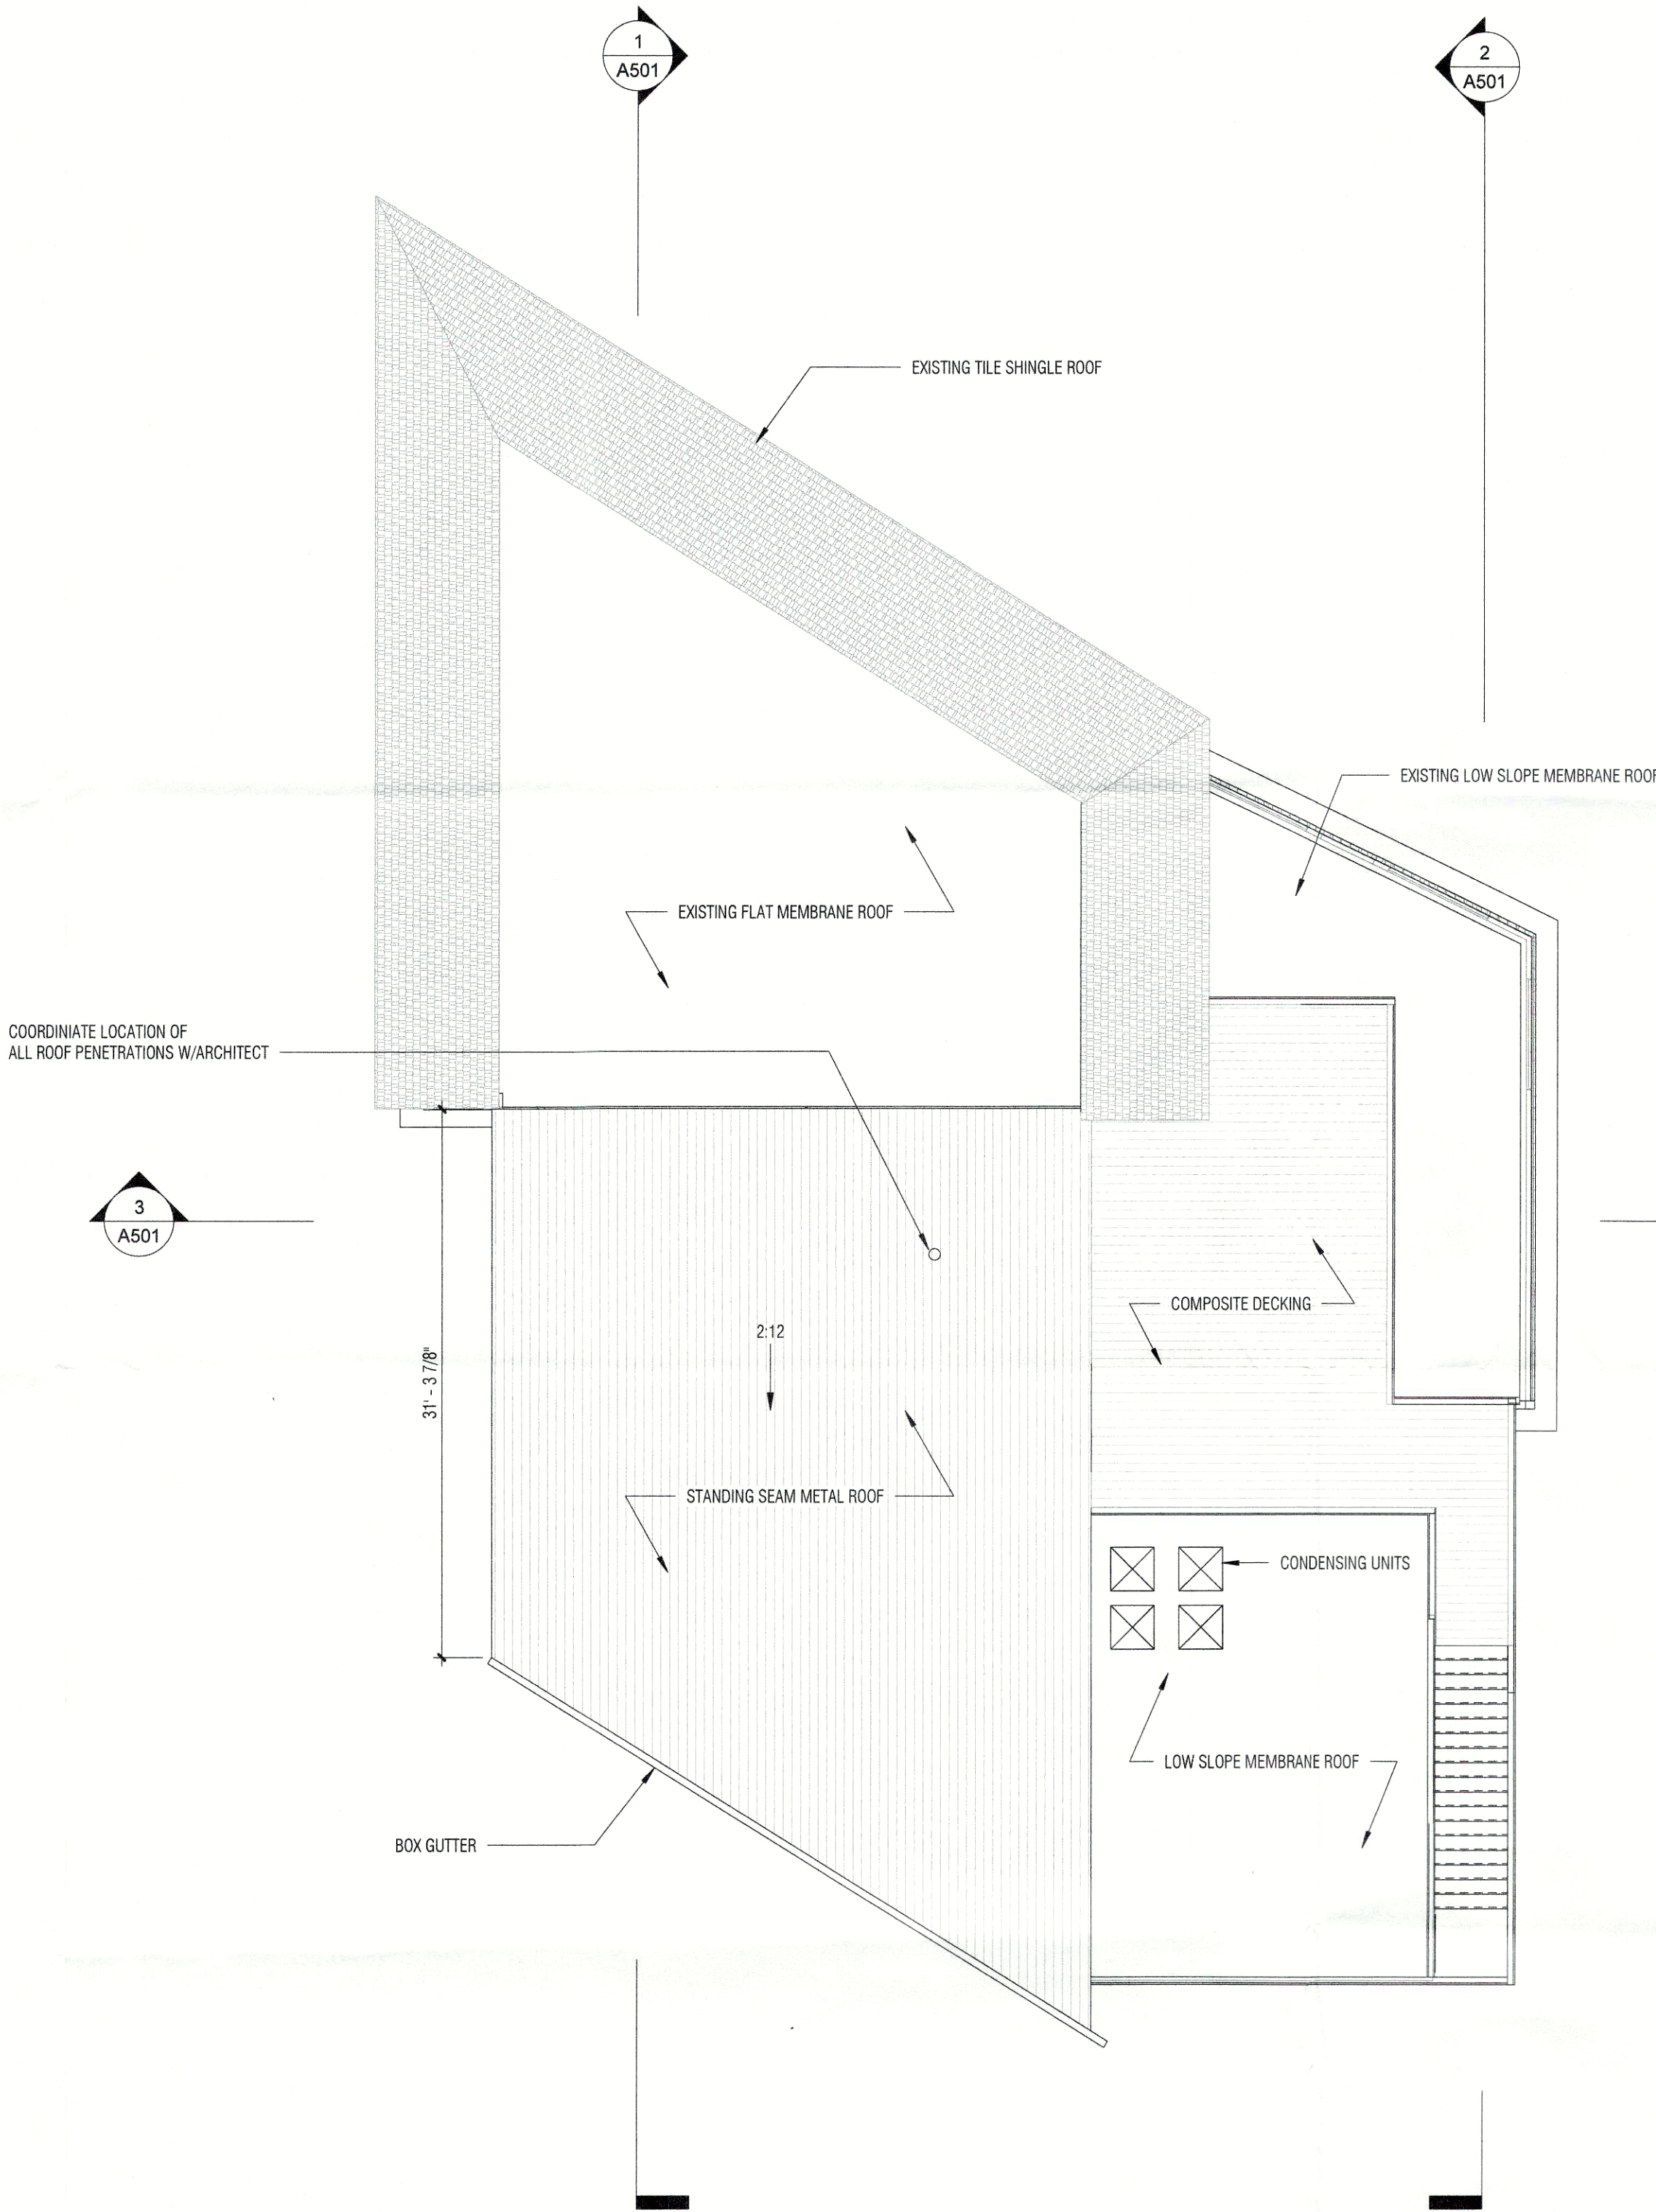

1 ROOF PLAN

1/8" = 1'-0"

GENERAL NOTES - ROOF

1. COORDINATE LOCATION OF ALL ROOF PENETRATIONS & VENTS W/ARCHITECT.

RECEIVED
JUN 15 2018
DESIGN SERVICES