


**1 NEW HANDICAPPED RAMP**  
SCALE: 1/8" = 1'-0"

NOTE:  
1. ADA SECTION 4.8.5 SAYS HANDRAILS  
ARE NOT REQUIRED IF RISE IS LESS  
THAN 6" PER RAMP AND RAMP LENGTH  
IS LESS THAN 72" (6'-0")



**SURVEY NOTES:**  
1. THE EXISTING SITE INFORMATION IS TAKEN FROM BOUNDARY SURVEY FOR 2120 SYCAMORE AVE., LOUISVILLE, KY 40206 - D.B. 8658, PG. 425. THIS SURVEY WAS PREPARED BY SCHROLL LAND SURVEYING LLC, 5450 SOUTHVIEW DR., LOUISVILLE, KY, 40214, TEL. 367-7669 PER DRAWING DATED 10-26-13, AND STAMPED BY WILLIAM D. SCHROLL, III, LICENSE NO. 3570.

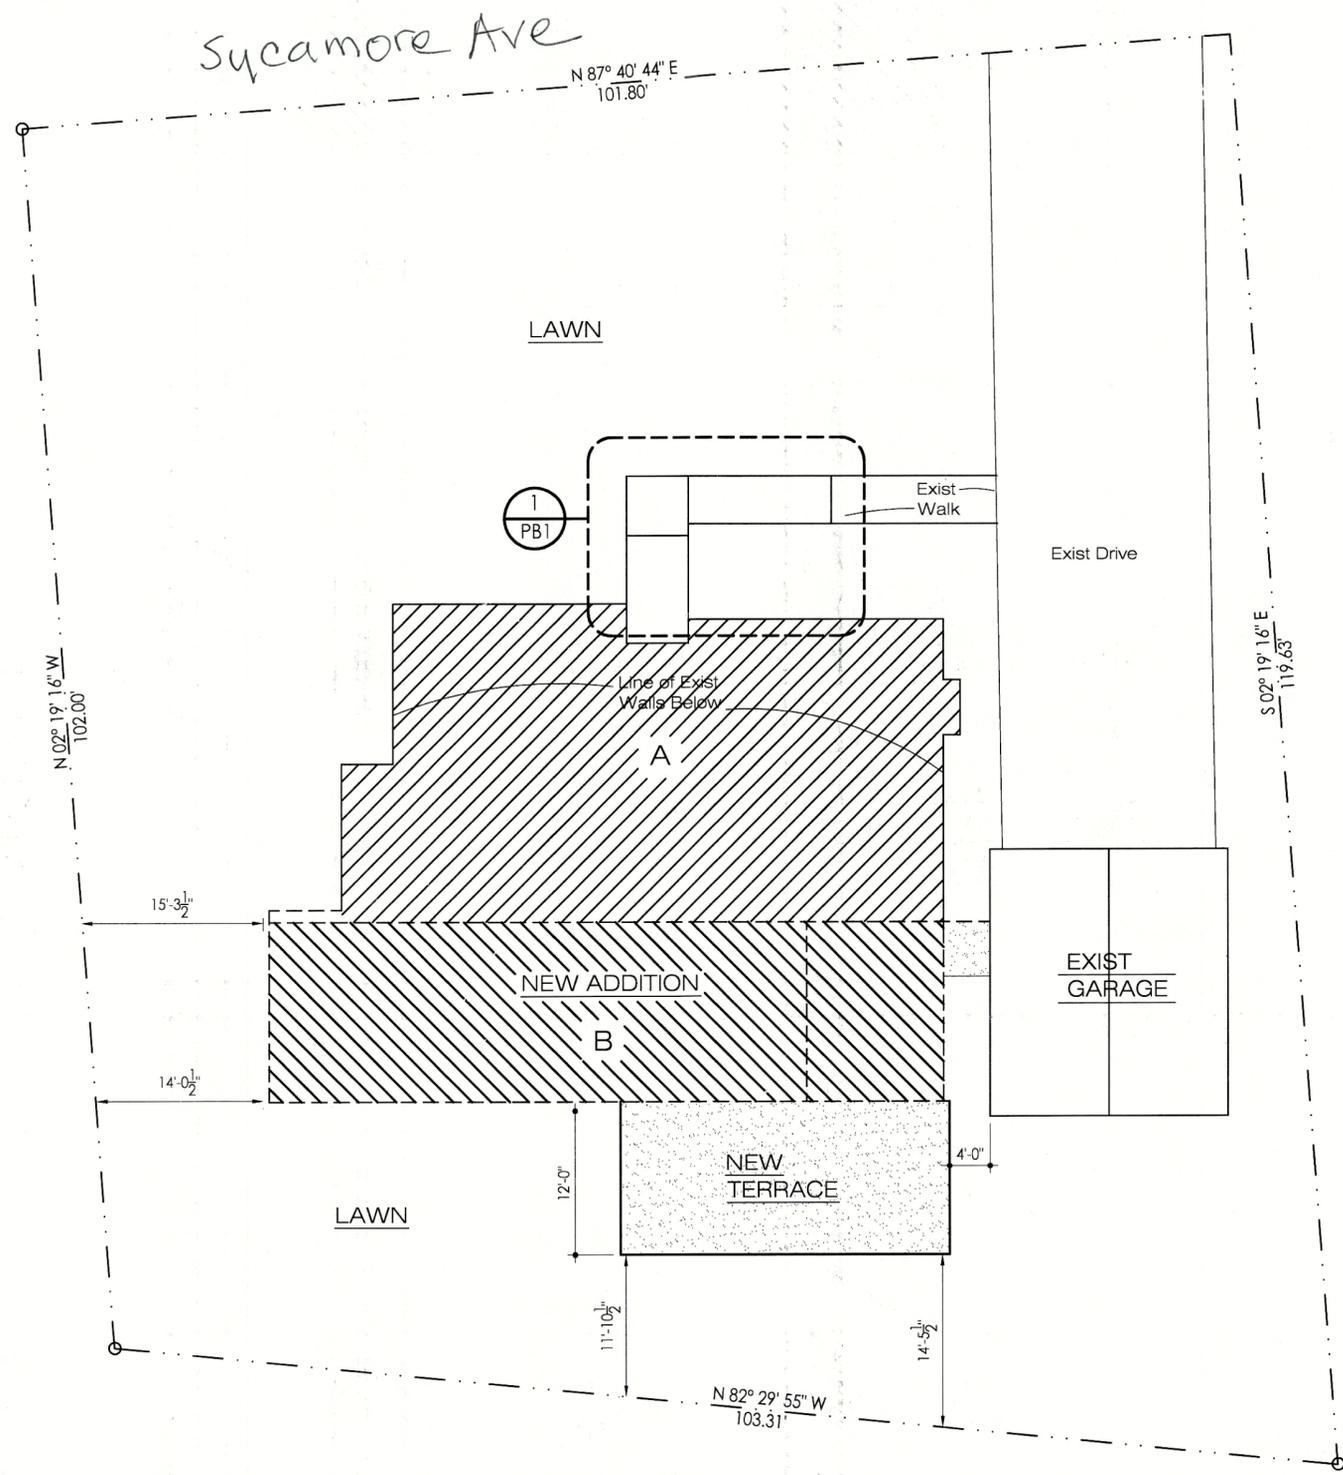

**PROPOSED SITE PLAN DIAGRAM**

SCALE: 1" = 10'-0"

**LEGEND**

- = NEW ADDITION AREA "B" (SEE PB3)
- = EXIST HOUSE AREA "A"

FLOOR AREAS:	
A. EXISTING HOUSE	= 1,245 s.f.
B. NEW ADDITION	= 850 s.f.

**SYCAMORE ADDITION**  
2120 SYCAMORE AVE.  
LOUISVILLE, KY. 40206

**Watrous**  
ASSOCIATES ARCHITECTS  
2711 W. MAIN ST.  
LOUISVILLE, KY. 40212  
(502) 776-7007 WWW.SUNEARTH.NET

DATE: 5-2-19


PROGRESS PRINTS NOT FOR CONSTRUCTION

SITE PLAN


**PB1**

RECEIVED  
MAY 28 2019  
DESIGN SERVICES

OWNER

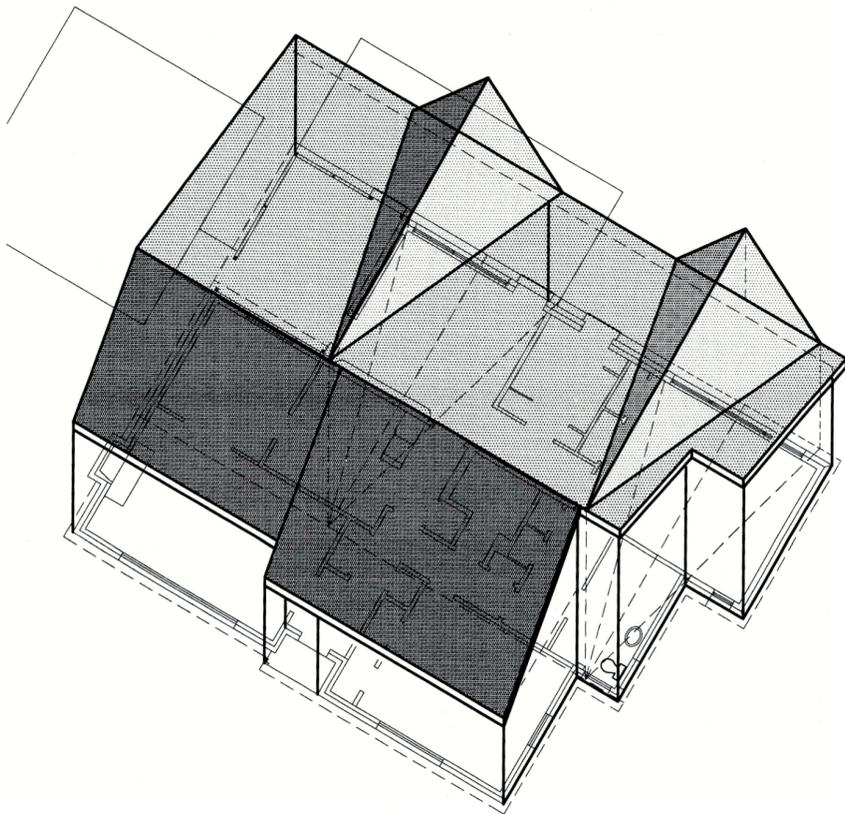

1 ISOMETRIC DIAGRAM  
PB2 NOT TO SCALE

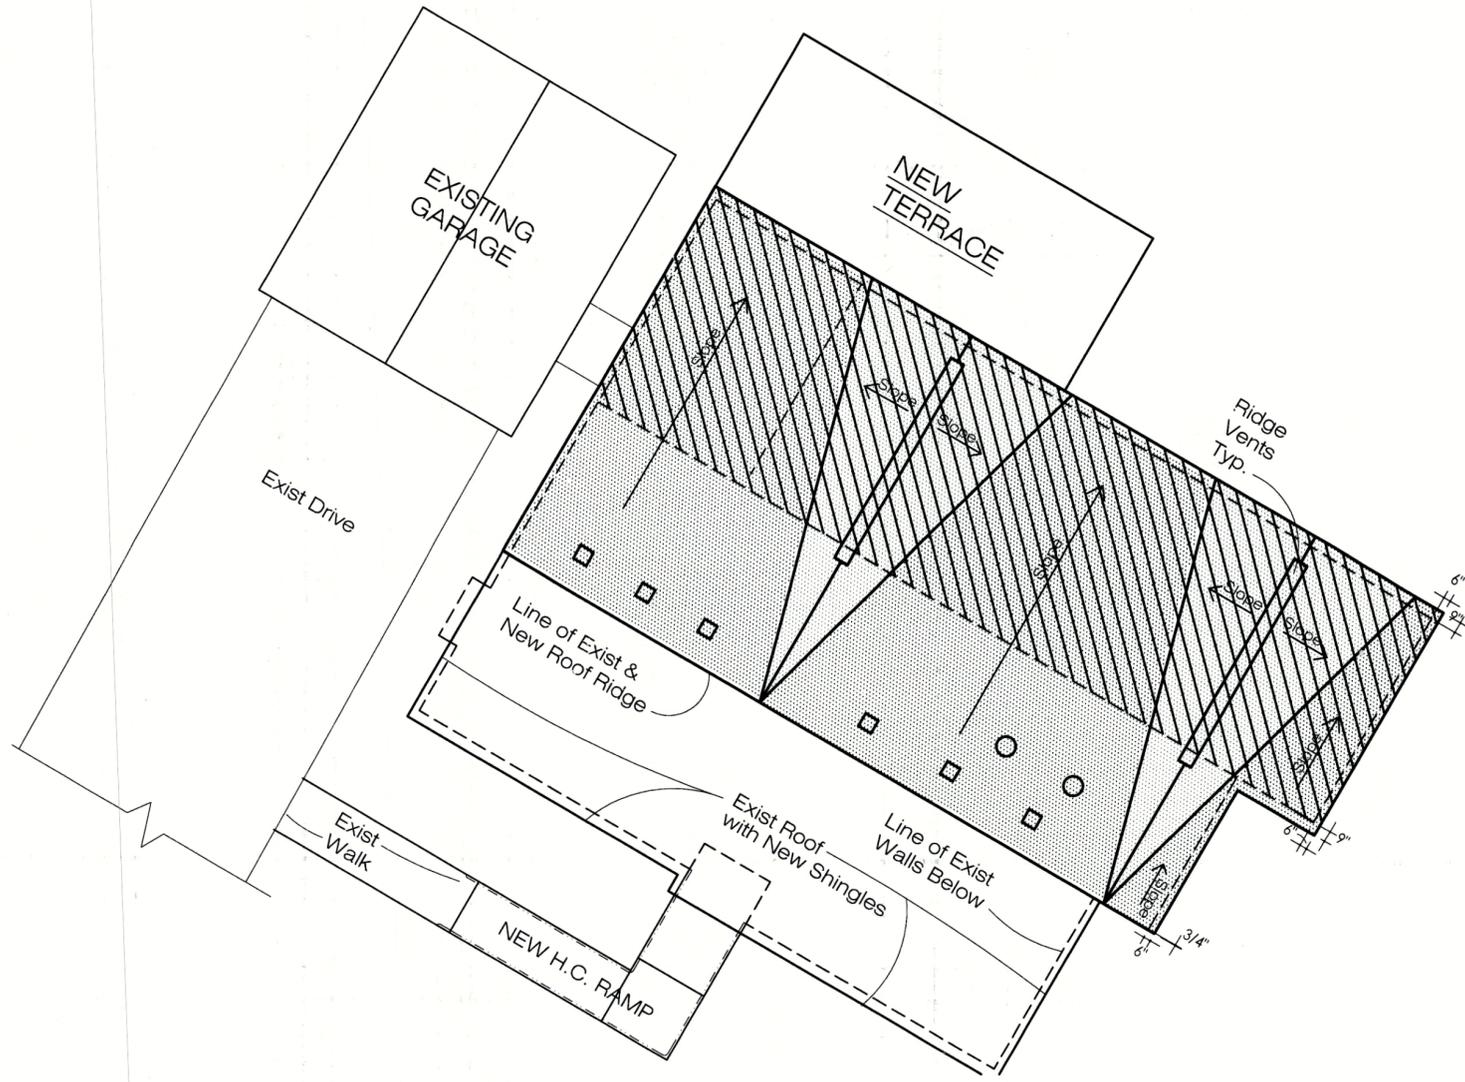

ROOF PLAN DIAGRAM

SCALE: 1/8" = 1'-0"

LEGEND

-  = EXISTING ROOF
-  = NEW ROOF
-  = NEW 12' x 12' ROOF VENTS
-  = NEW ADDITION AREA
-  = NEW LIGHT TUBE (14" DIA.)

NOTE:  
1. PROVIDE NEW SHINGLES AT NEW & EXIST HOUSE ROOFS (COLOR = LIGHT GREY)



**SYCAMORE ADDITION**  
2120 SYCAMORE AVE.  
LOUISVILLE, KY. 40206

*Watrous*  
ASSOCIATES ARCHITECTS  
2711 W. MAIN ST. LOUISVILLE, KY. 40212  
(502) 776-7007 WWW.SUNEARTH.NET

DATE: 5-2-19

PROGRESS PRINTS NOT FOR CONSTRUCTION


SITE PLAN

PB2

RECEIVED


MAY 28 2019

DESIGN SERVICES

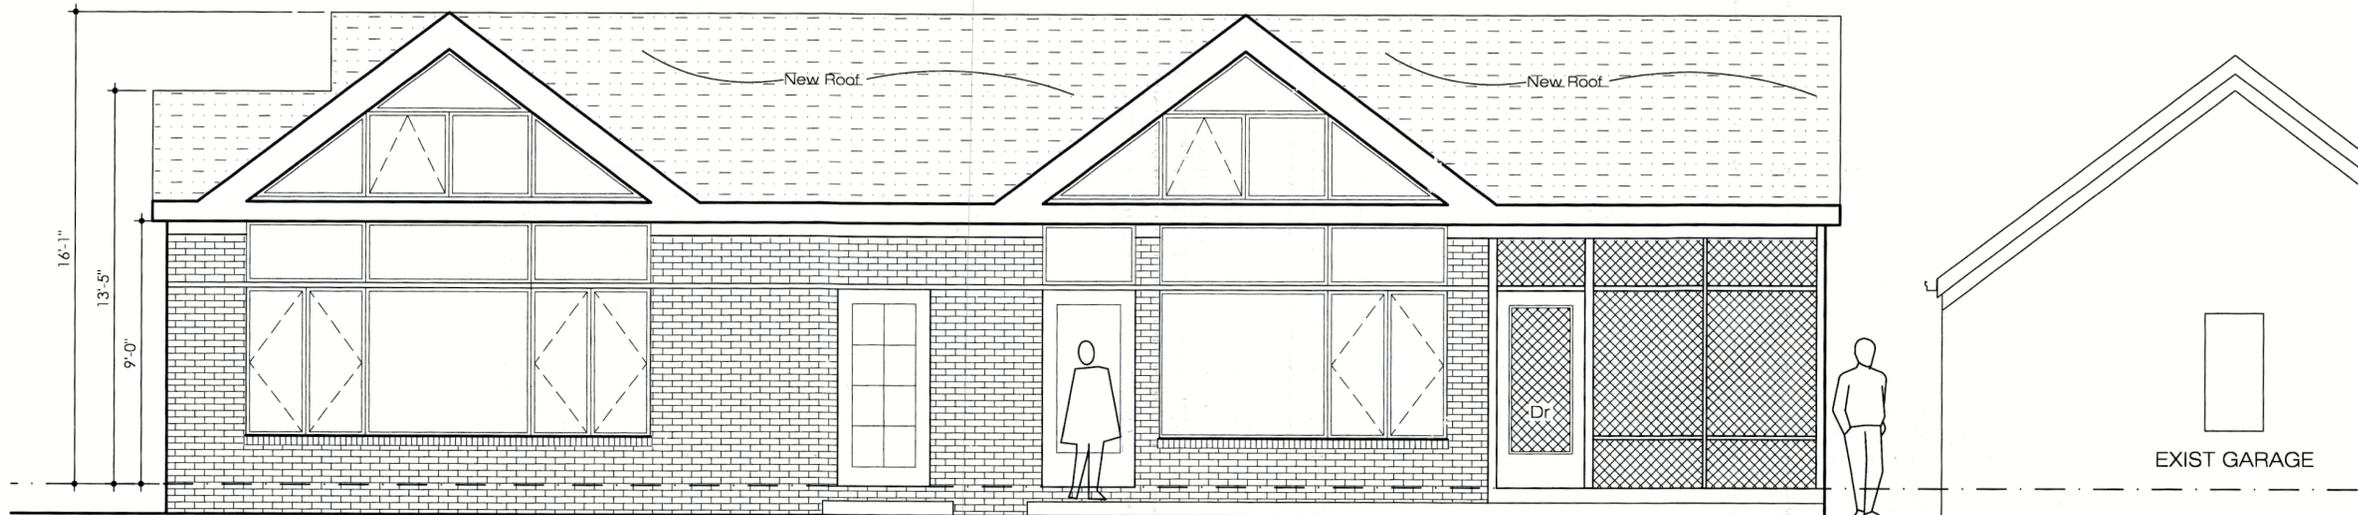

**NEW SOUTH ELEVATION**

SCALE: 1/4" = 1'-0"

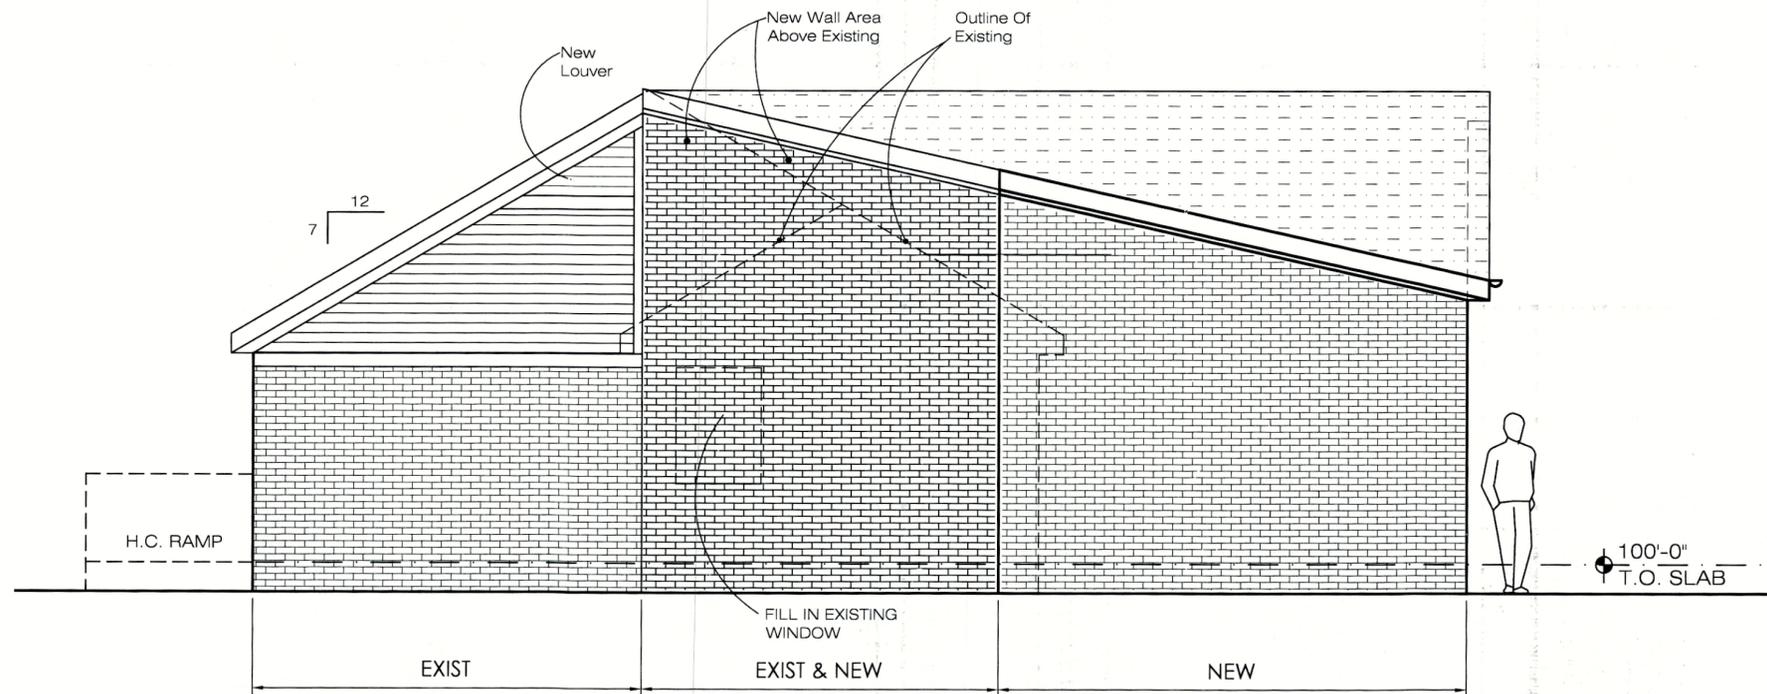

**NEW WEST ELEVATION**

SCALE: 1/4" = 1'-0"

**SYCAMORE ADDITION**  
 2120 SYCAMORE AVE.  
 LOUISVILLE, KY. 40206

*Watrous*  
 ASSOCIATES ARCHITECTS  
 2711 W. MAIN ST. LOUISVILLE, KY. 40212  
 (502) 776-7007 WWW.SUNEARTH.NET

DATE: 5-2-19

PROGRESS  
 PRINTS NOT FOR  
 CONSTRUCTION

SOUTH & WEST  
 ELEVATIONS

RECEIVED  
 MAY 28 2019  
 DESIGN SERVICES

**PB6**

**SYCAMORE ADDITION**  
 2120 SYCAMORE AVE.  
 LOUISVILLE, KY. 40206


*Watrous*  
 ASSOCIATES ARCHITECTS  
 2711 W. MAIN ST. LOUISVILLE, KY. 40212  
 (502) 776-7007 WWW.SUNEARTH.NET

DATE: 5-2-19

PROGRESS  
 PRINTS NOT FOR  
 CONSTRUCTION

EAST ELEVATION

**PB7**

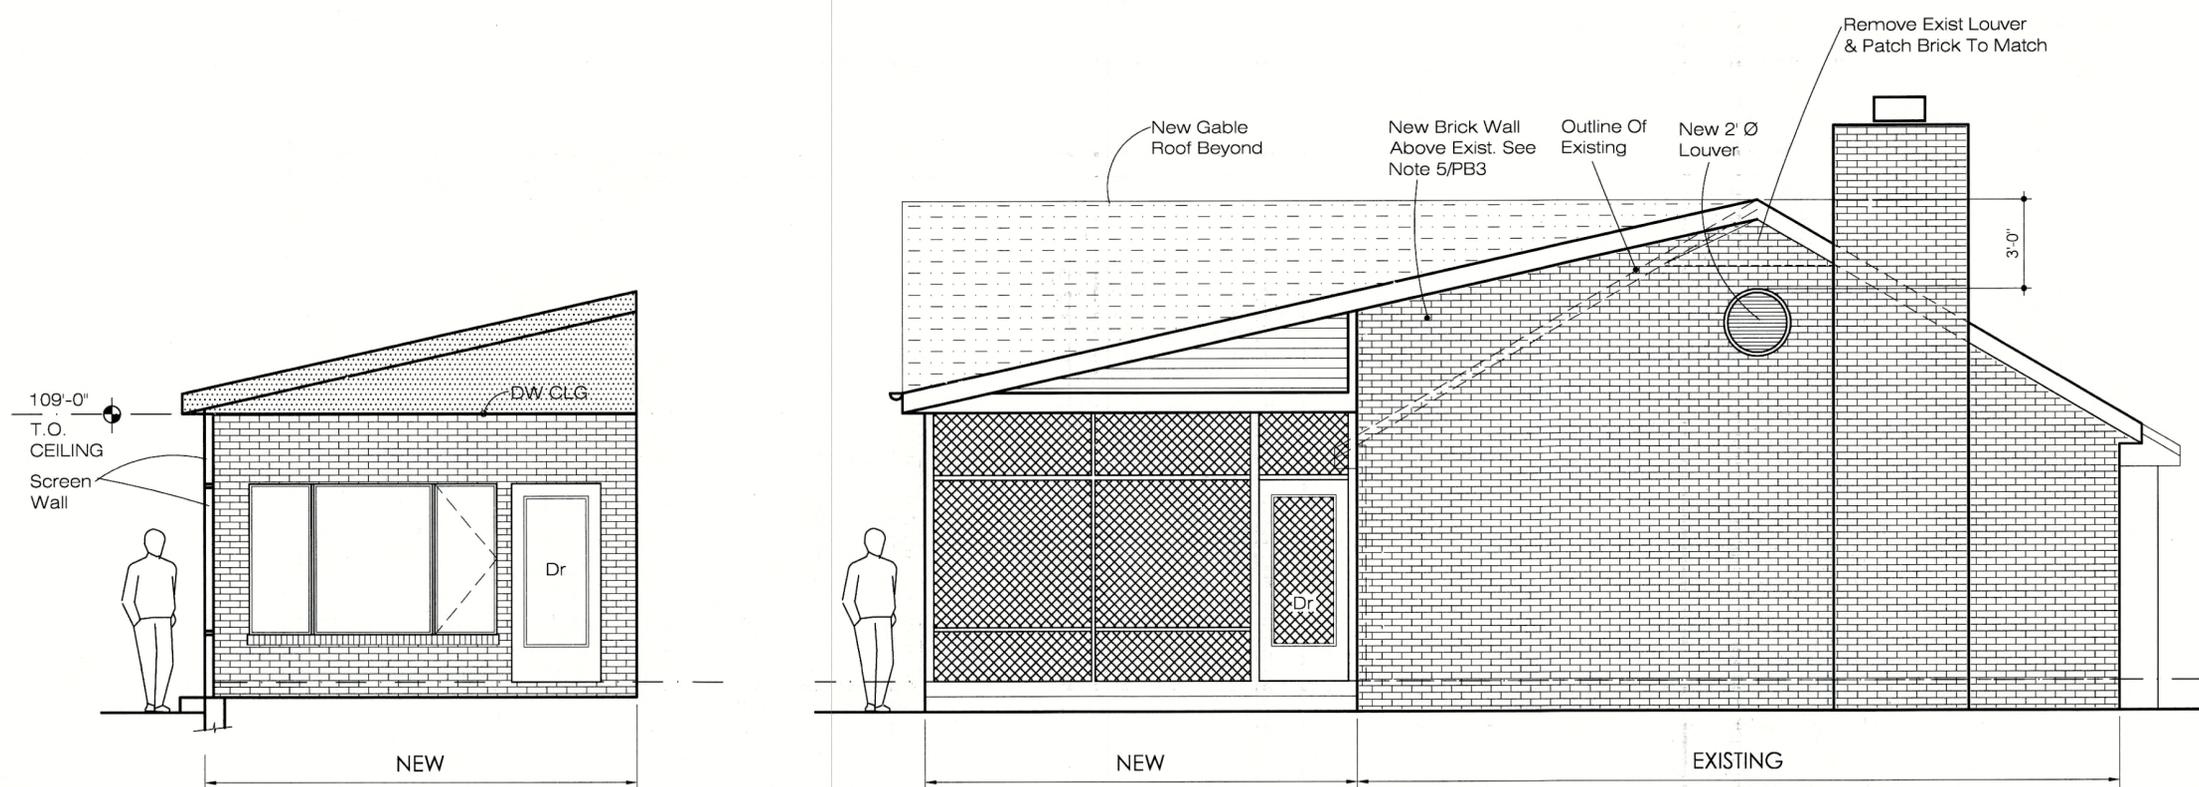


**INTERIOR ELEVATION  
 @ SC. PORCH**

SCALE: 1/4" = 1'-0"

**EAST (SIDE) ELEVATION**

SCALE: 1/4" = 1'-0"

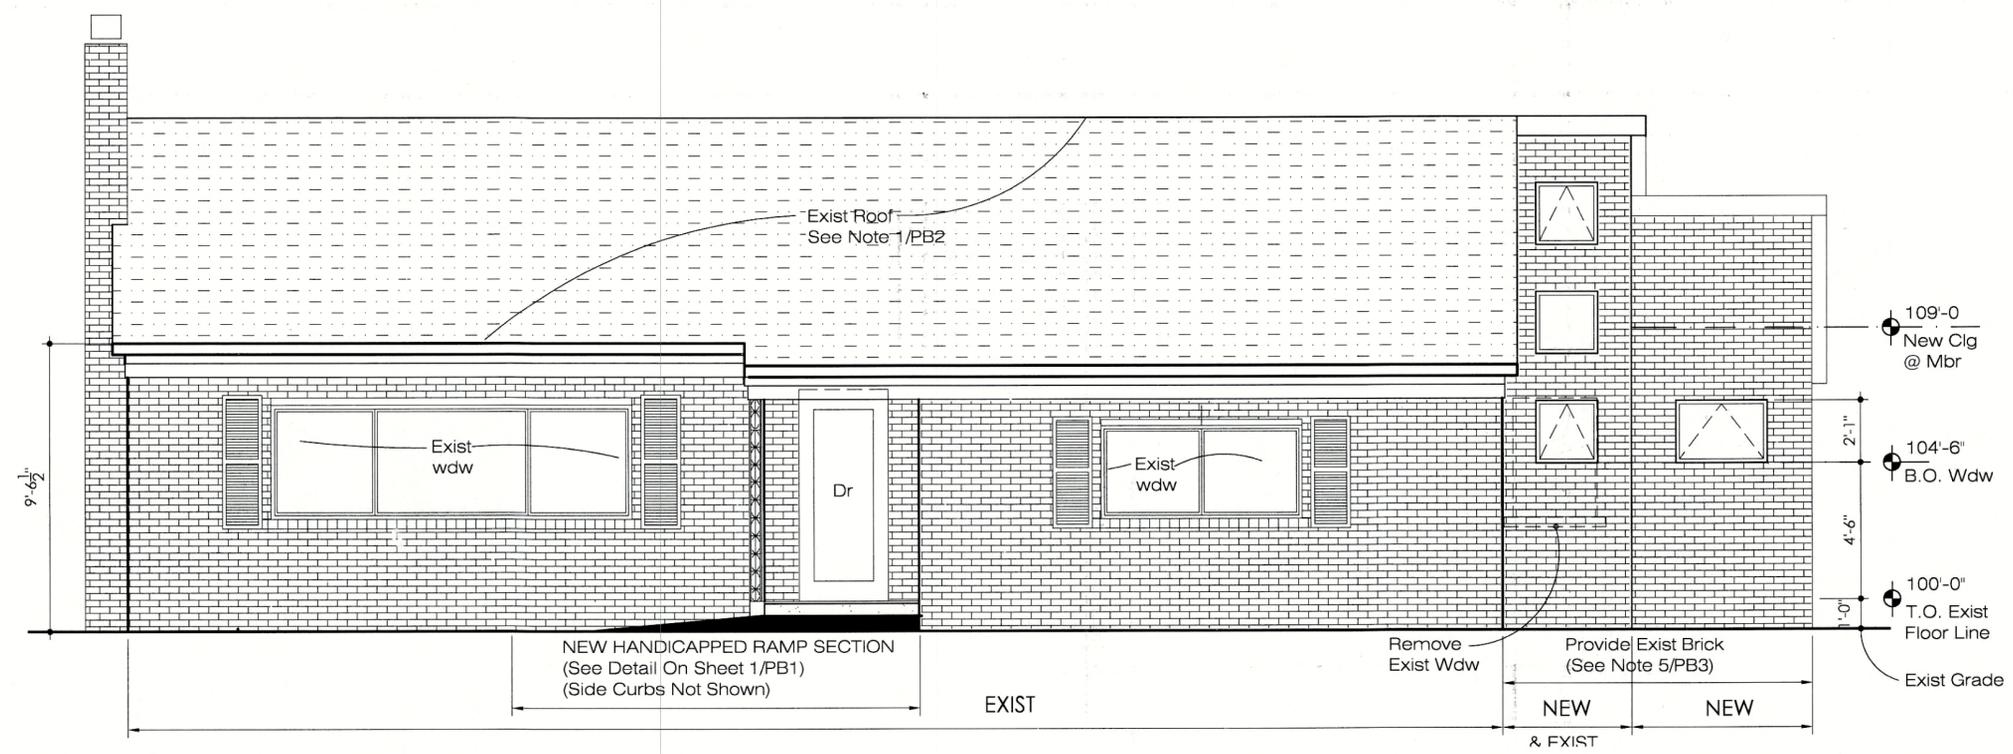

**NORTH (FRONT) ELEVATION**

SCALE: 1/4" = 1'-0"

**RECEIVED**  
 MAY 28 2019  
 DESIGN SERVICES