




1 FRONT ELEVATION

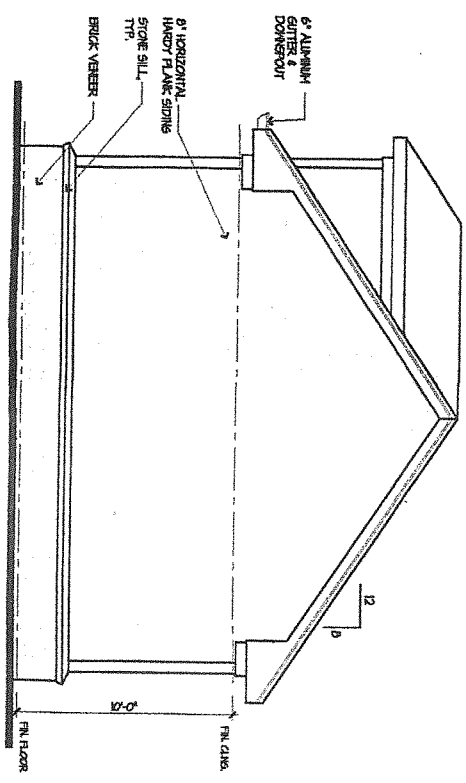

2 RIGHT ELEVATION

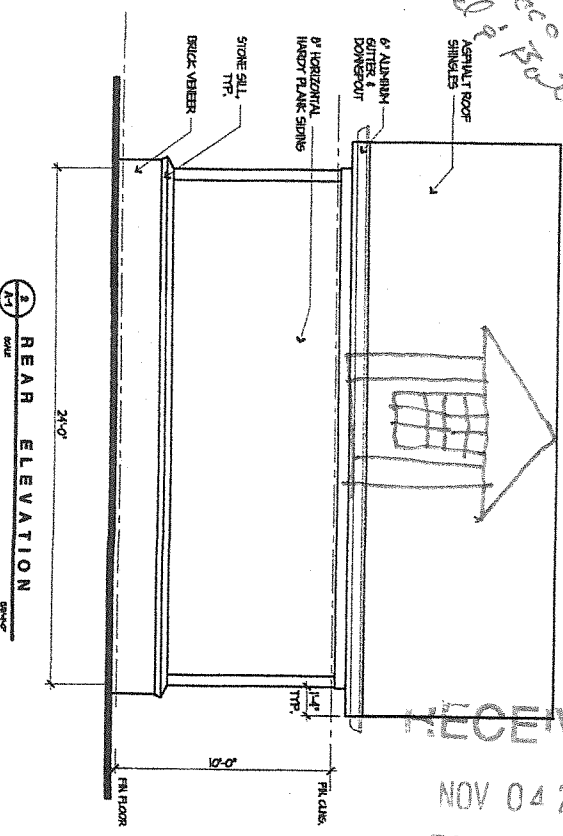

3 REAR ELEVATION

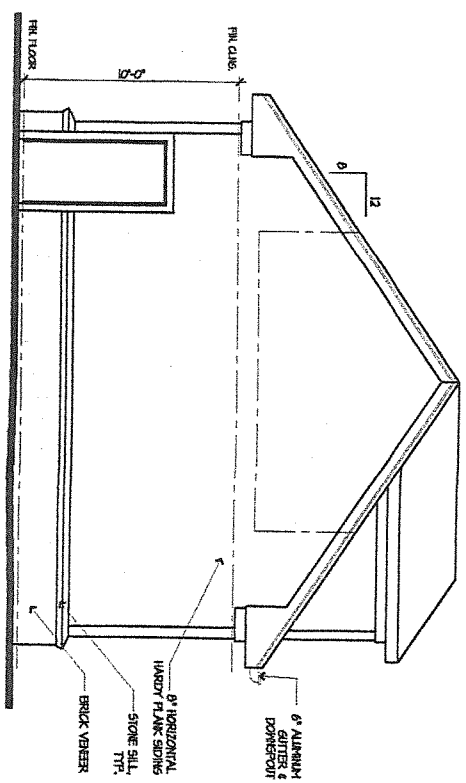

4 LEFT ELEVATION

*Smooth
Board & Batten*

RECEIVED
NOV 04 2019
PLANNING &
DESIGN SERVICES

Client: Angela & Rich Address: 2807 CHEROKEE LOUISVILLE KENTUCKY		SQ. FOOTAGE HEATED SPACES 1st FLOOR: 1000X S.F. 2nd FLOOR: 1000X S.F. 2nd FLOOR: 1000X S.F.		TOTAL 1000X S.F.		Designs by Mansfield <small>Architectural Firm</small>	
Date: A-2 Scale: 1/4" = 1'-0"		Project No: 1412		Drawing No: 1412		Sheet No: 1412	