



FINISH LEGEND

- ◊ ANODIZED ALUMINUM STOREFRONT SYSTEM MANUFACTURER'S STANDARD COLOR TO MATCH "BANNER RED"
- ◊ INTEGRAL COLOR C.M.U. (SPLIT-FACE OR BURNISHED AS NOTED) TO MATCH "WORSTED TAN"
- ◊ GRAY SPLIT-FACE CMU - PAINTED TO MATCH "WORSTED TAN"
- ◊ GRAY SPLIT-FACE CMU - PAINT SHERWIN WILLIAMS "ANTIQUE WHITE"
- ◊ PAINT - SHERWIN WILLIAMS #6119 "ANTIQUE WHITE"
- ◊ E.I.F.S. BAND PAINTED TO MATCH "BURGUNDY"
- ◊ METAL COPING - FACTORY PAINTED / INTEGRAL COLOR TO MATCH BERRIDGE "SIERRA TAN" COLOR
- ◊ EXPOSED STEEL / EIFS - PAINTED TO MATCH "WORSTED TAN"
- ◊ STEEL BOLLARDS - PAINTED TO MATCH "WORSTED TAN"
- ◊ HOLLOW METAL DOORS - PAINTED TO MATCH "WORSTED TAN"

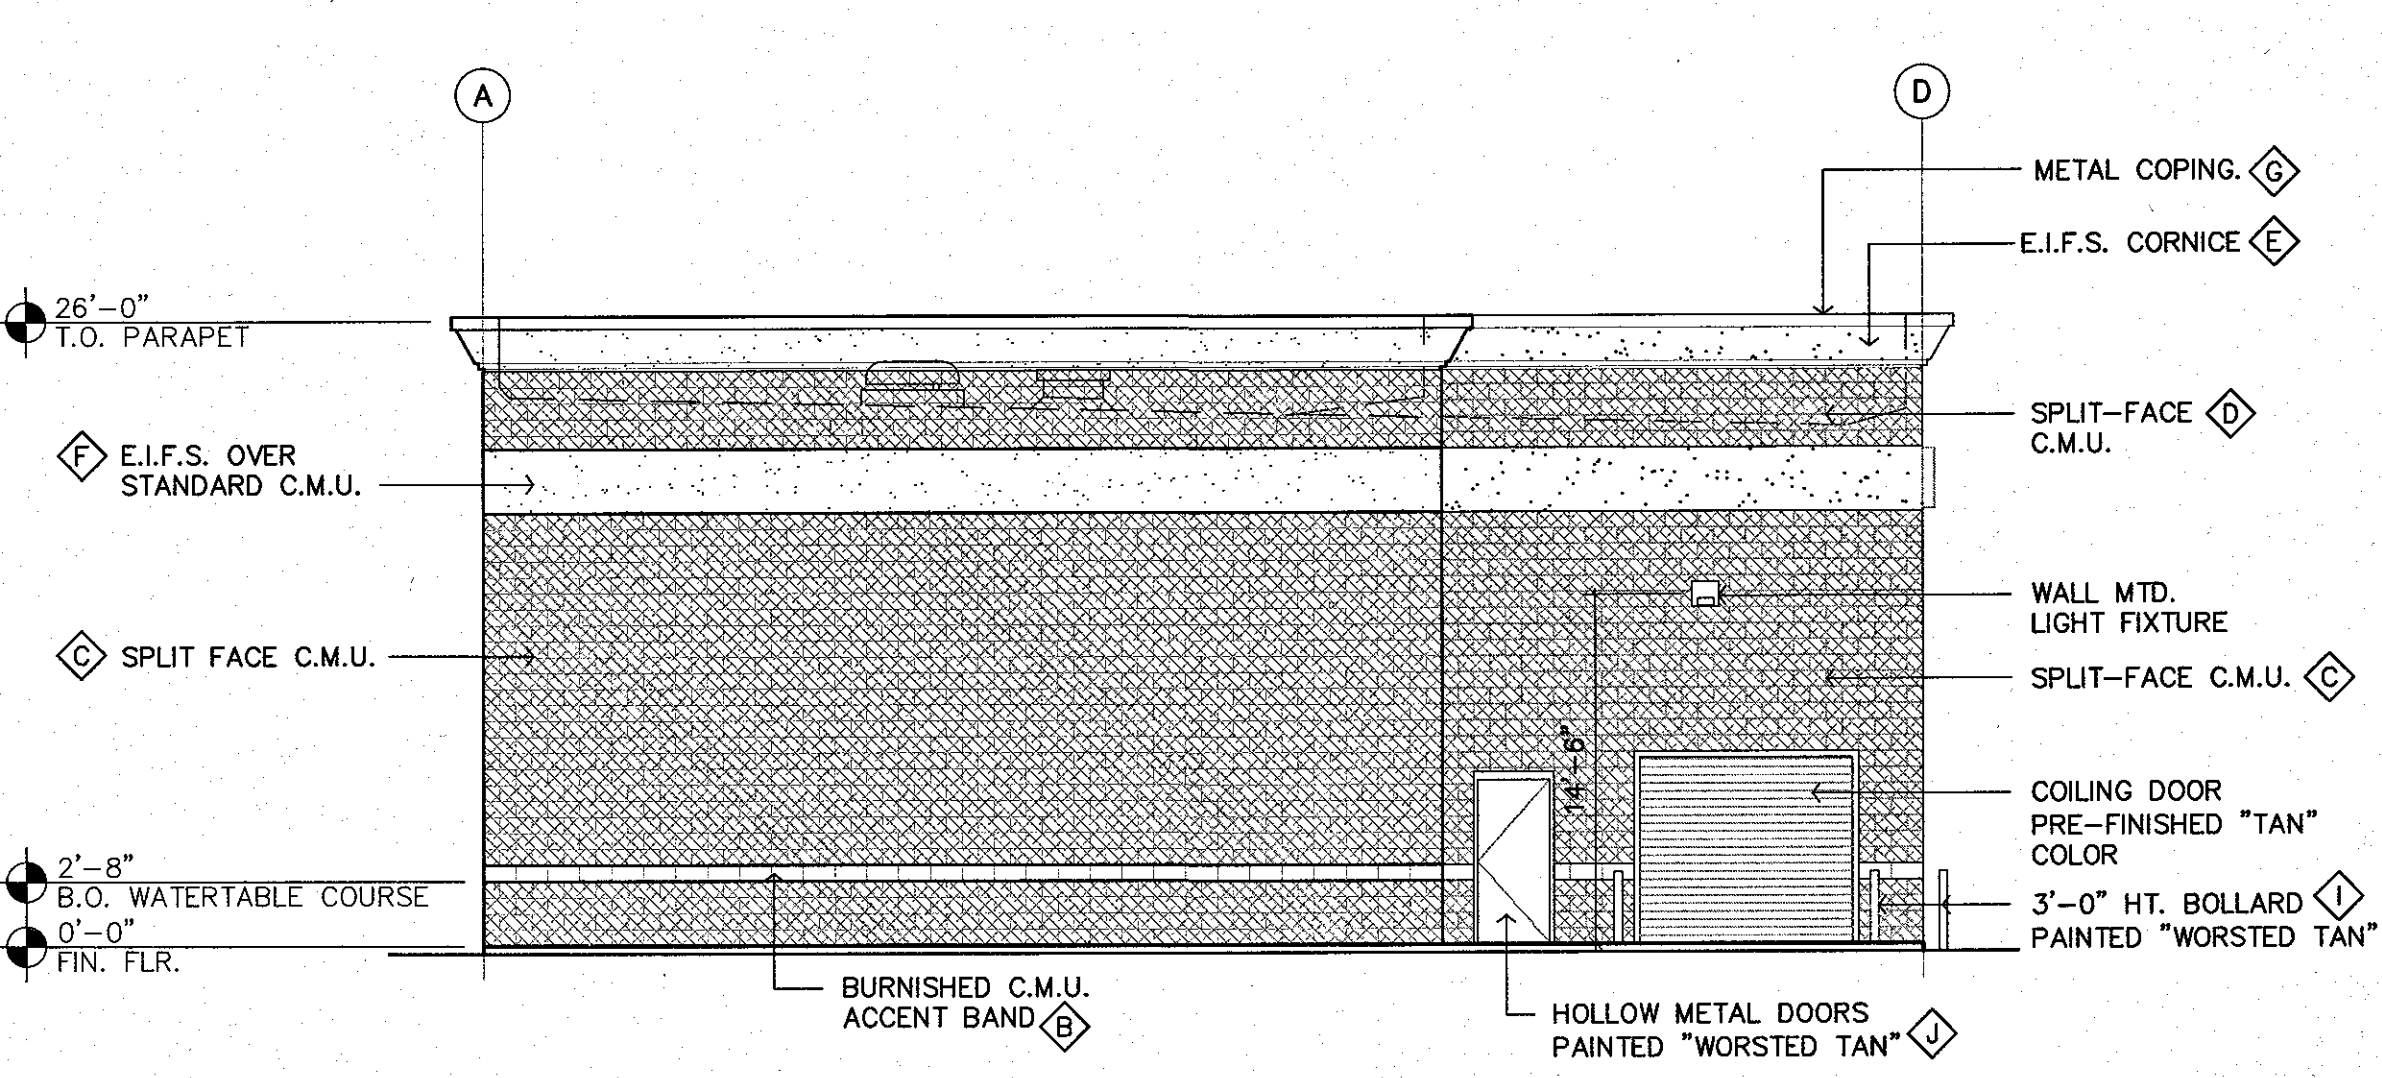


NORTH ELEVATION

SCALE: 1/8" = 1'-0"

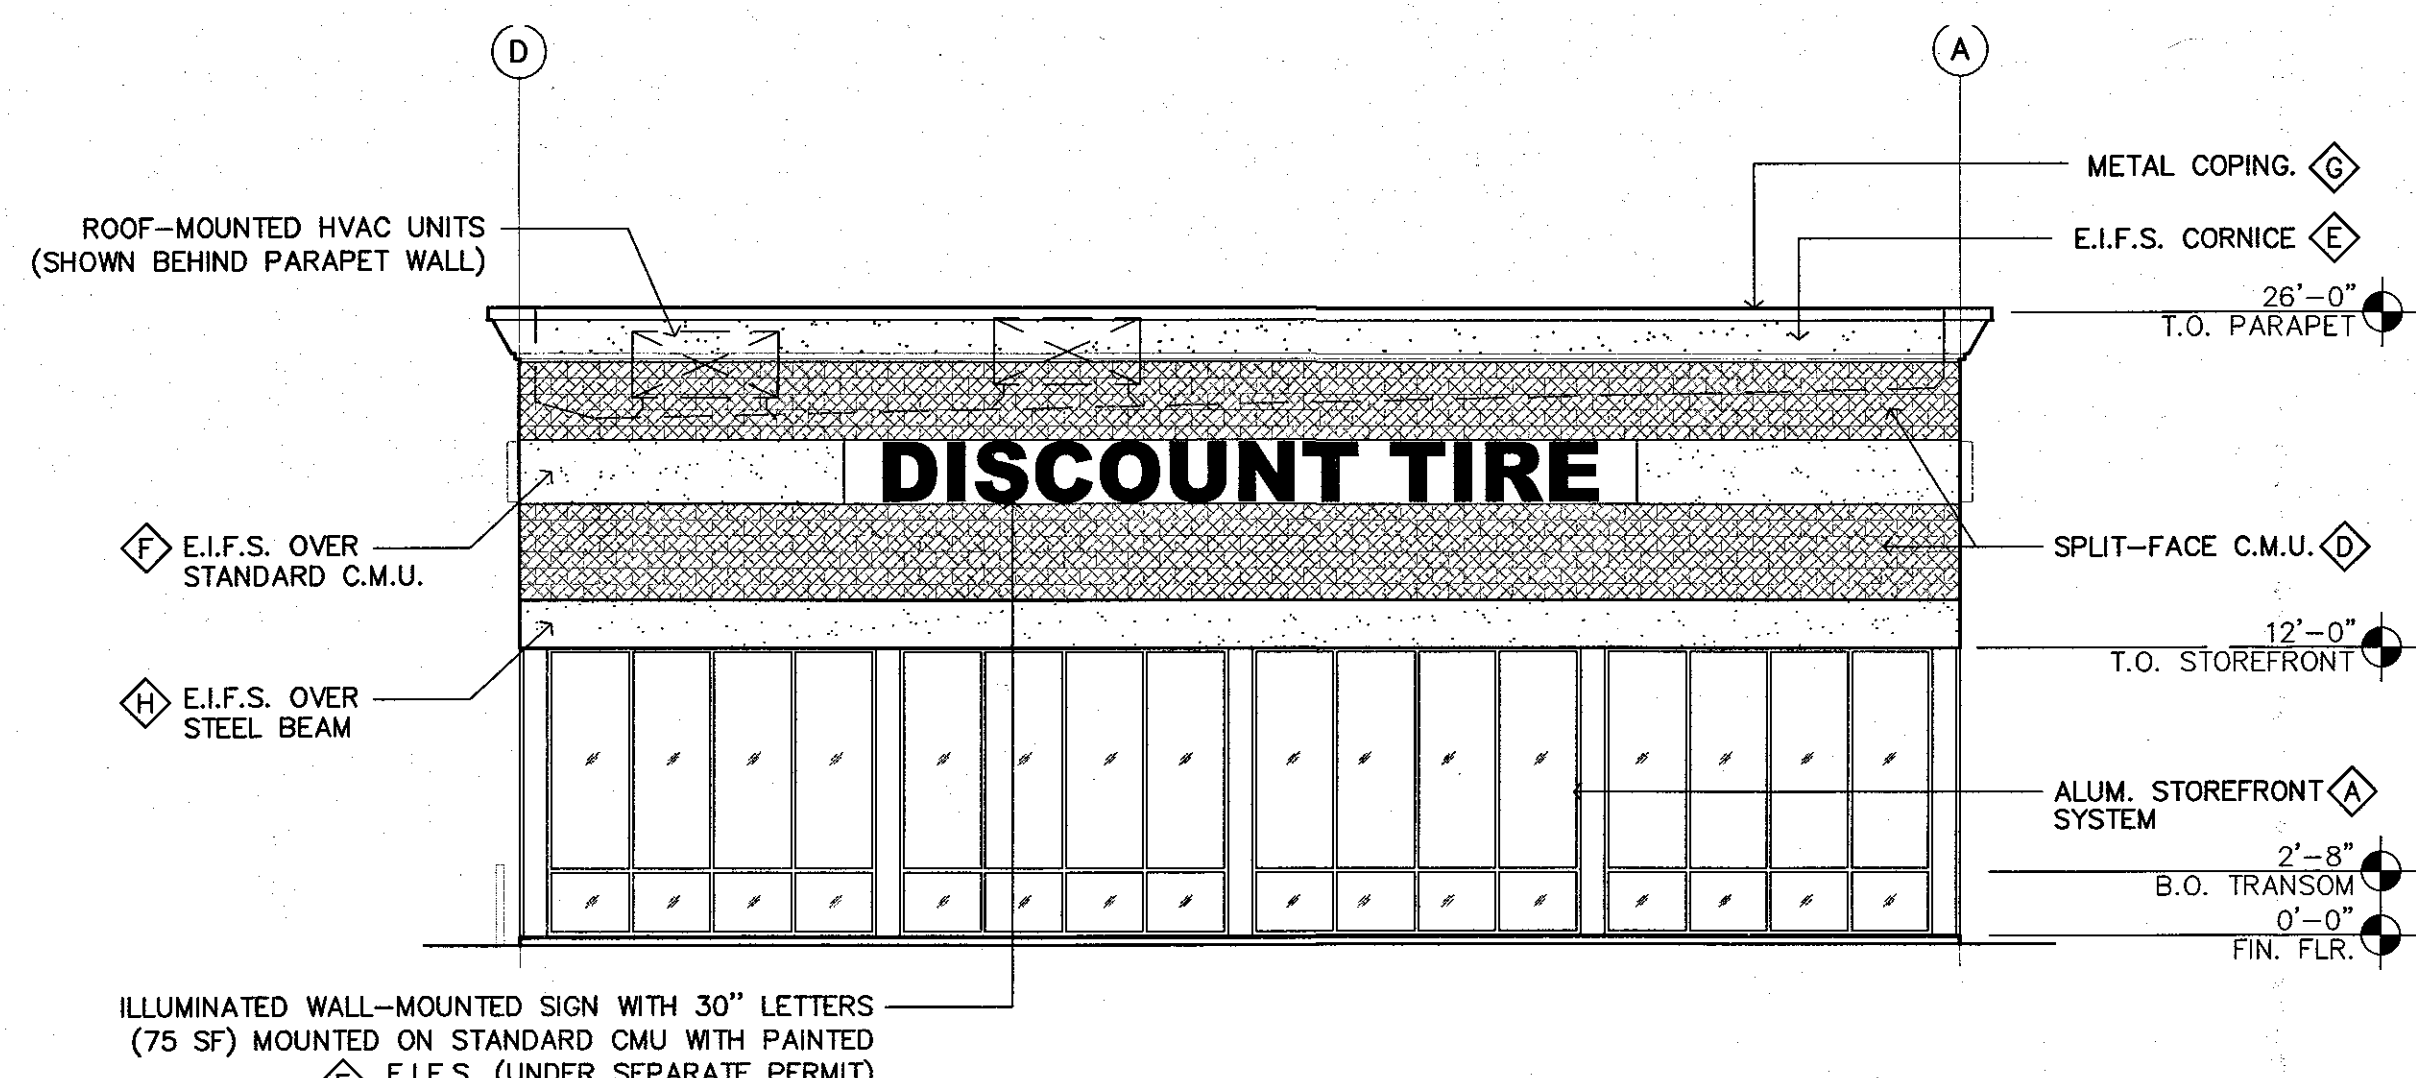


SOUTH ELEVATION (Shelbyville Rd)

SCALE: 1/8" = 1'-0"

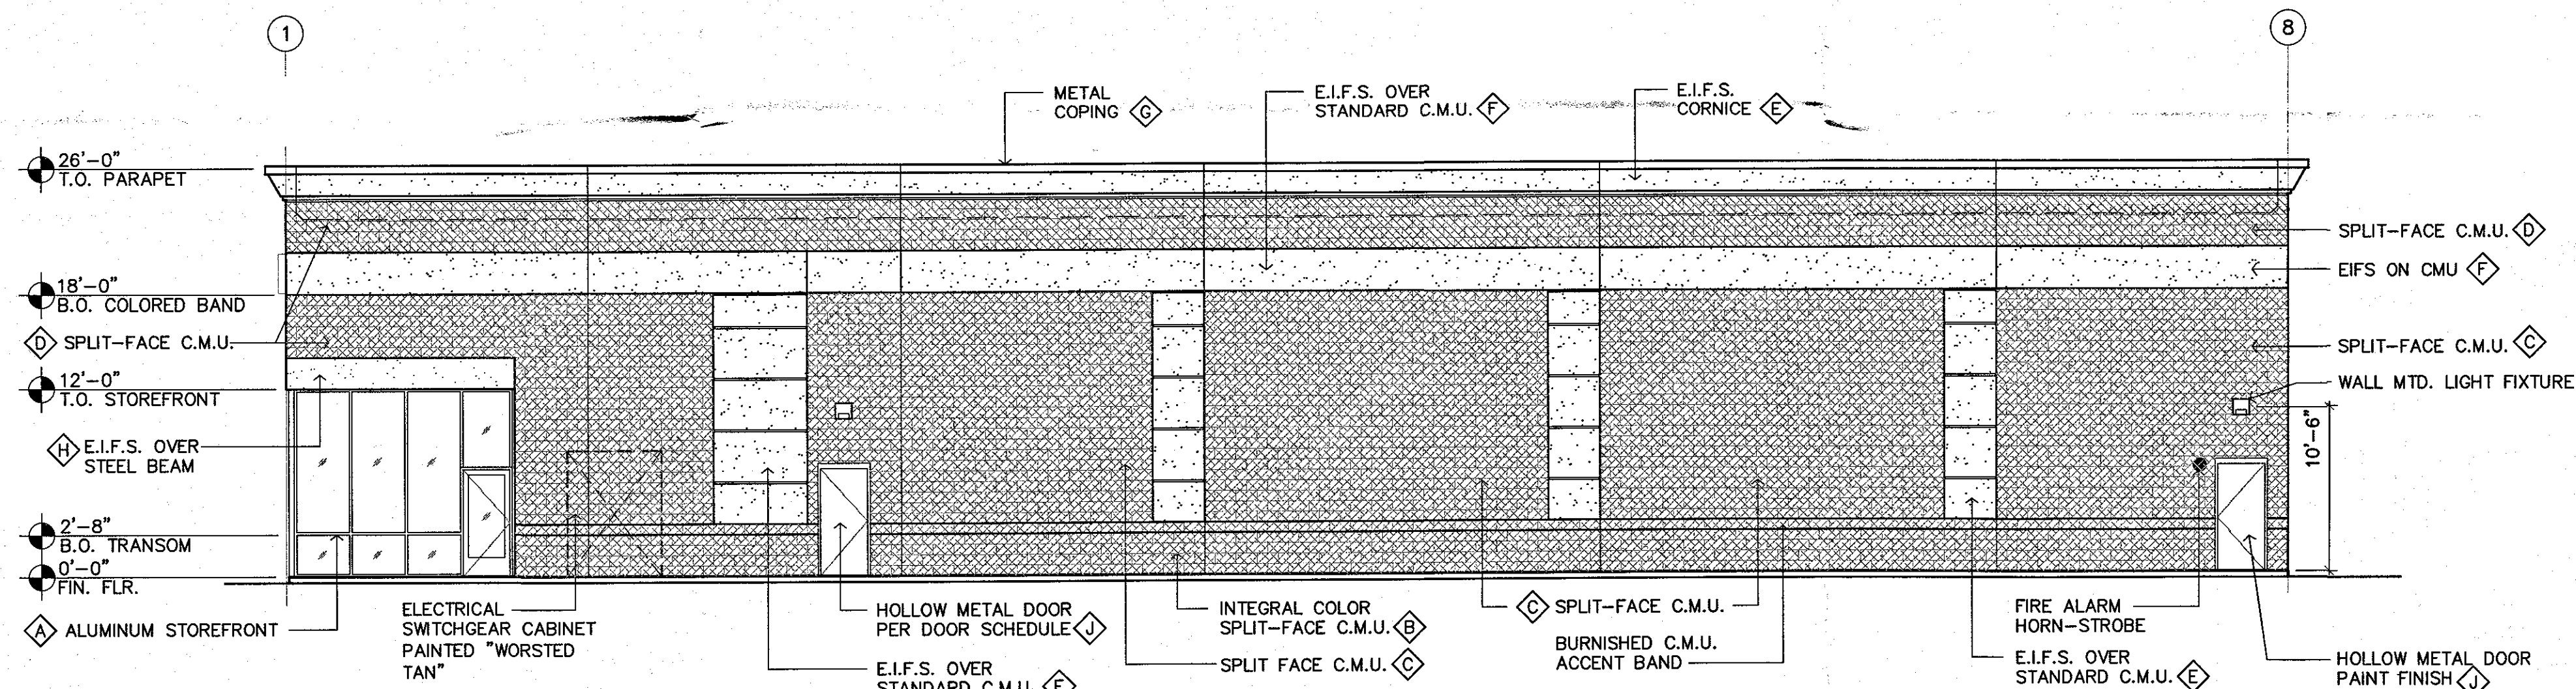


EAST ELEVATION

SCALE: 1/8" = 1'-0"

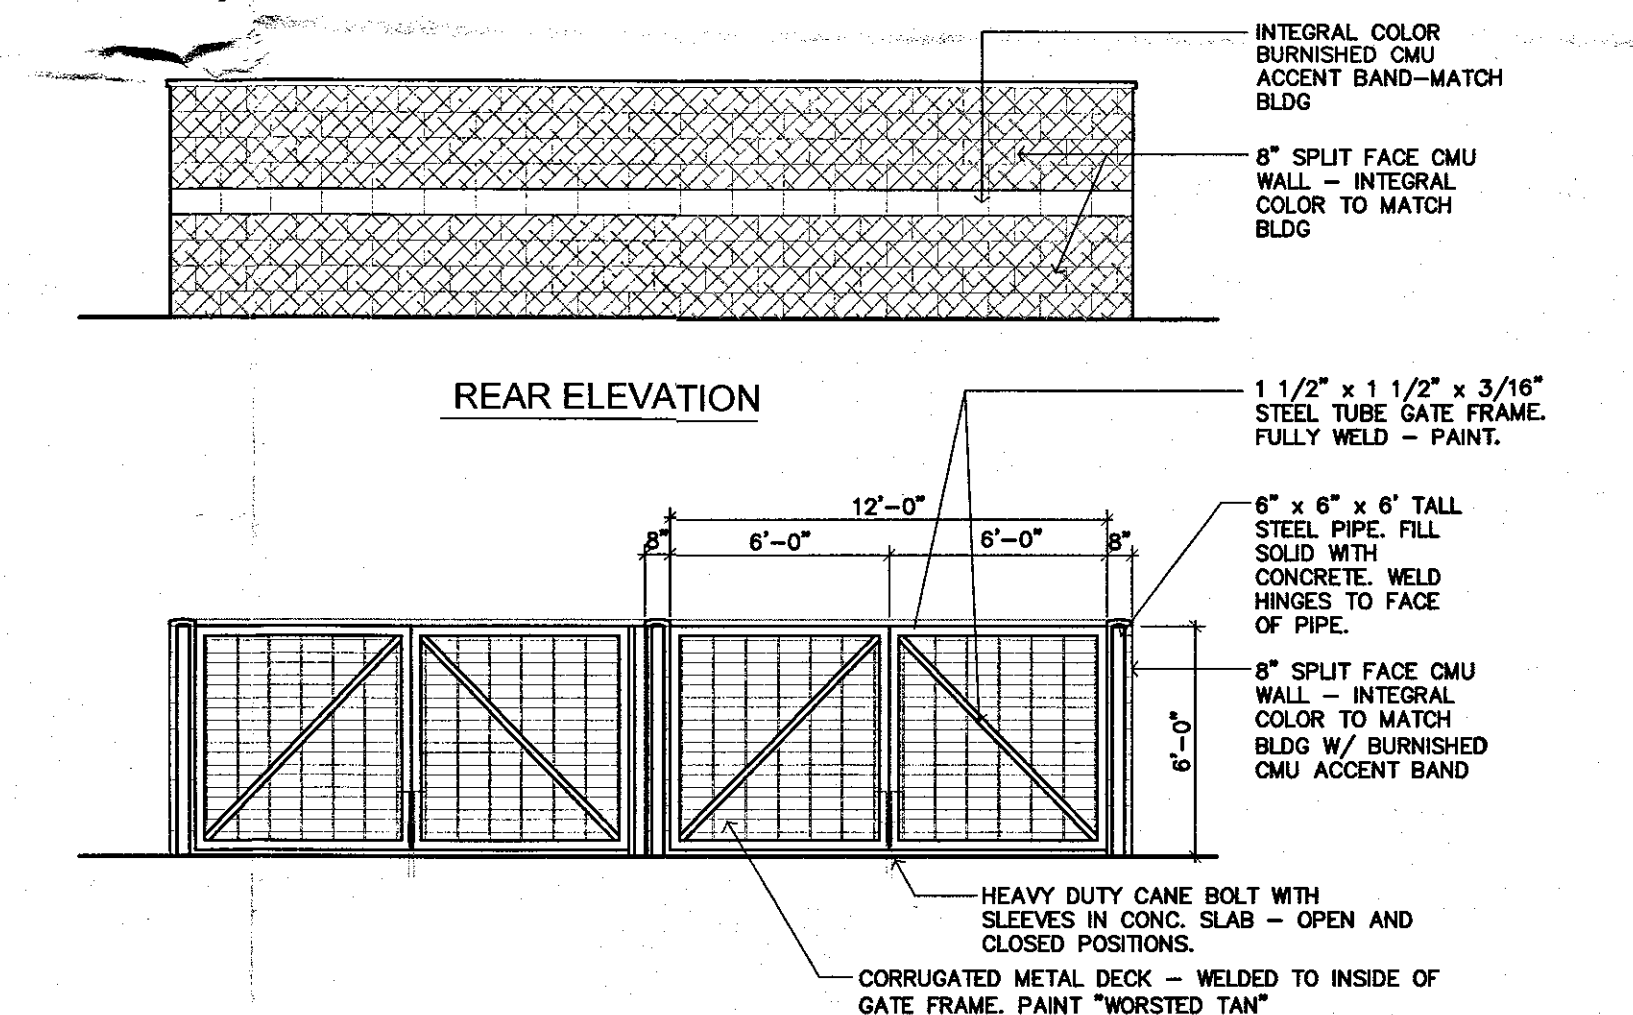


REAR ELEVATION

FRONT ELEVATION

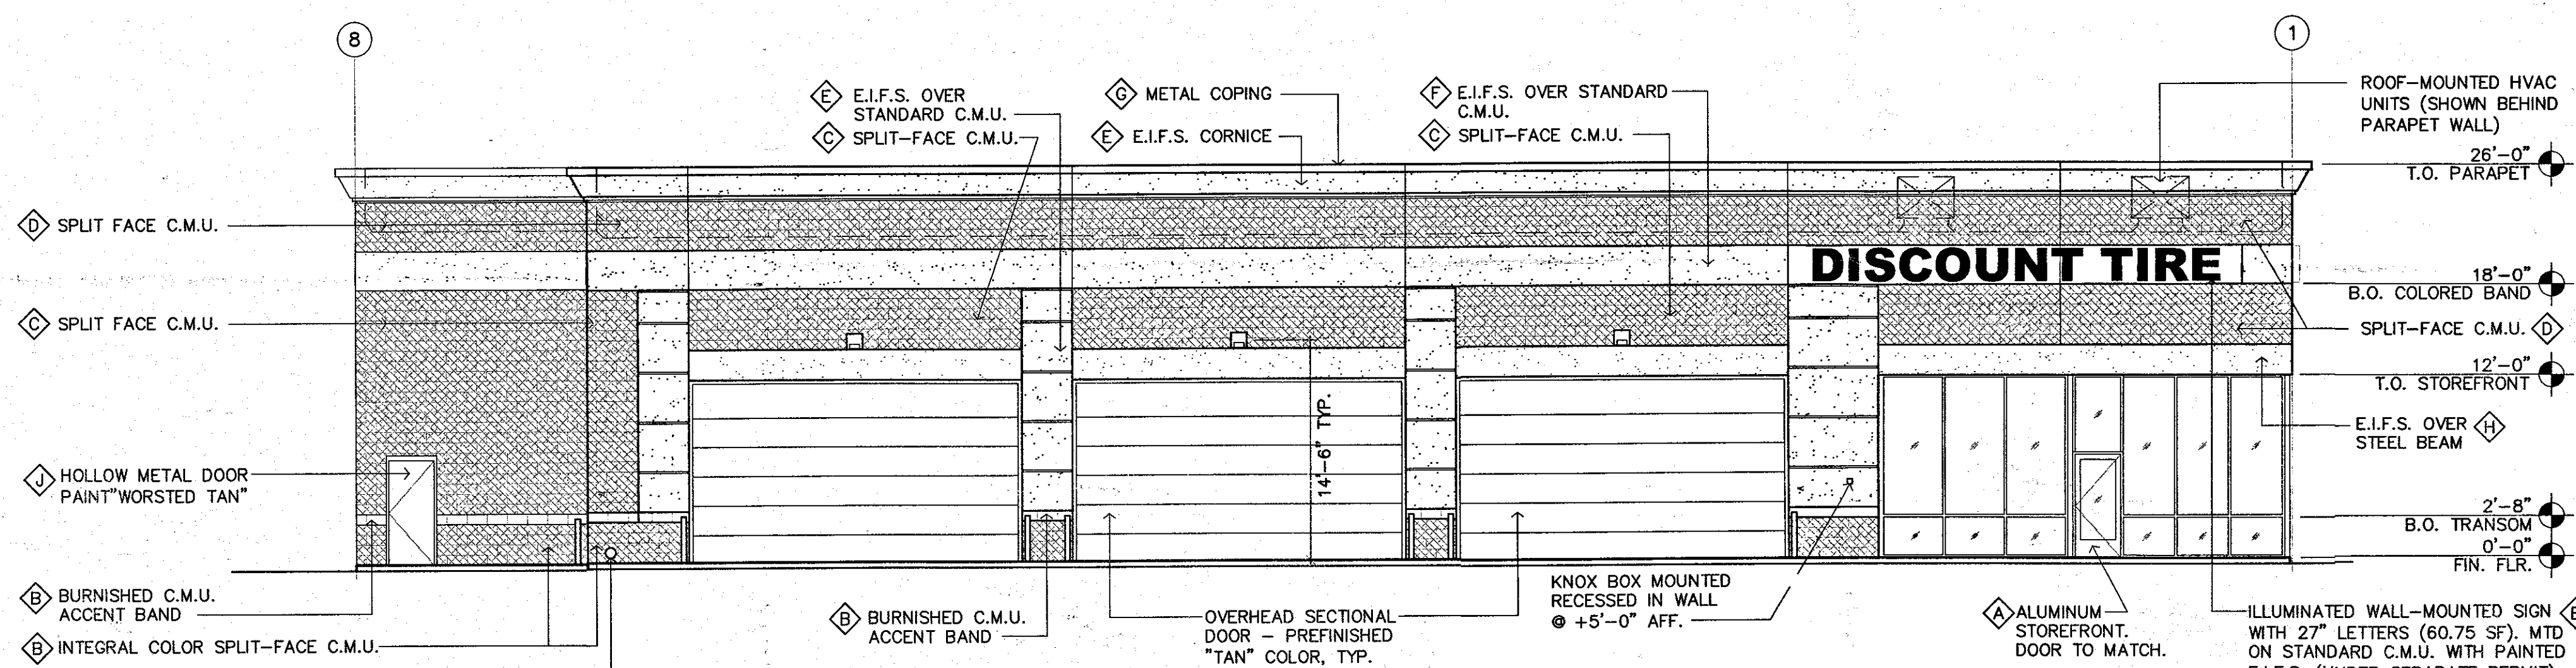

WEST ELEVATION

SCALE: 1/8" = 1'-0"

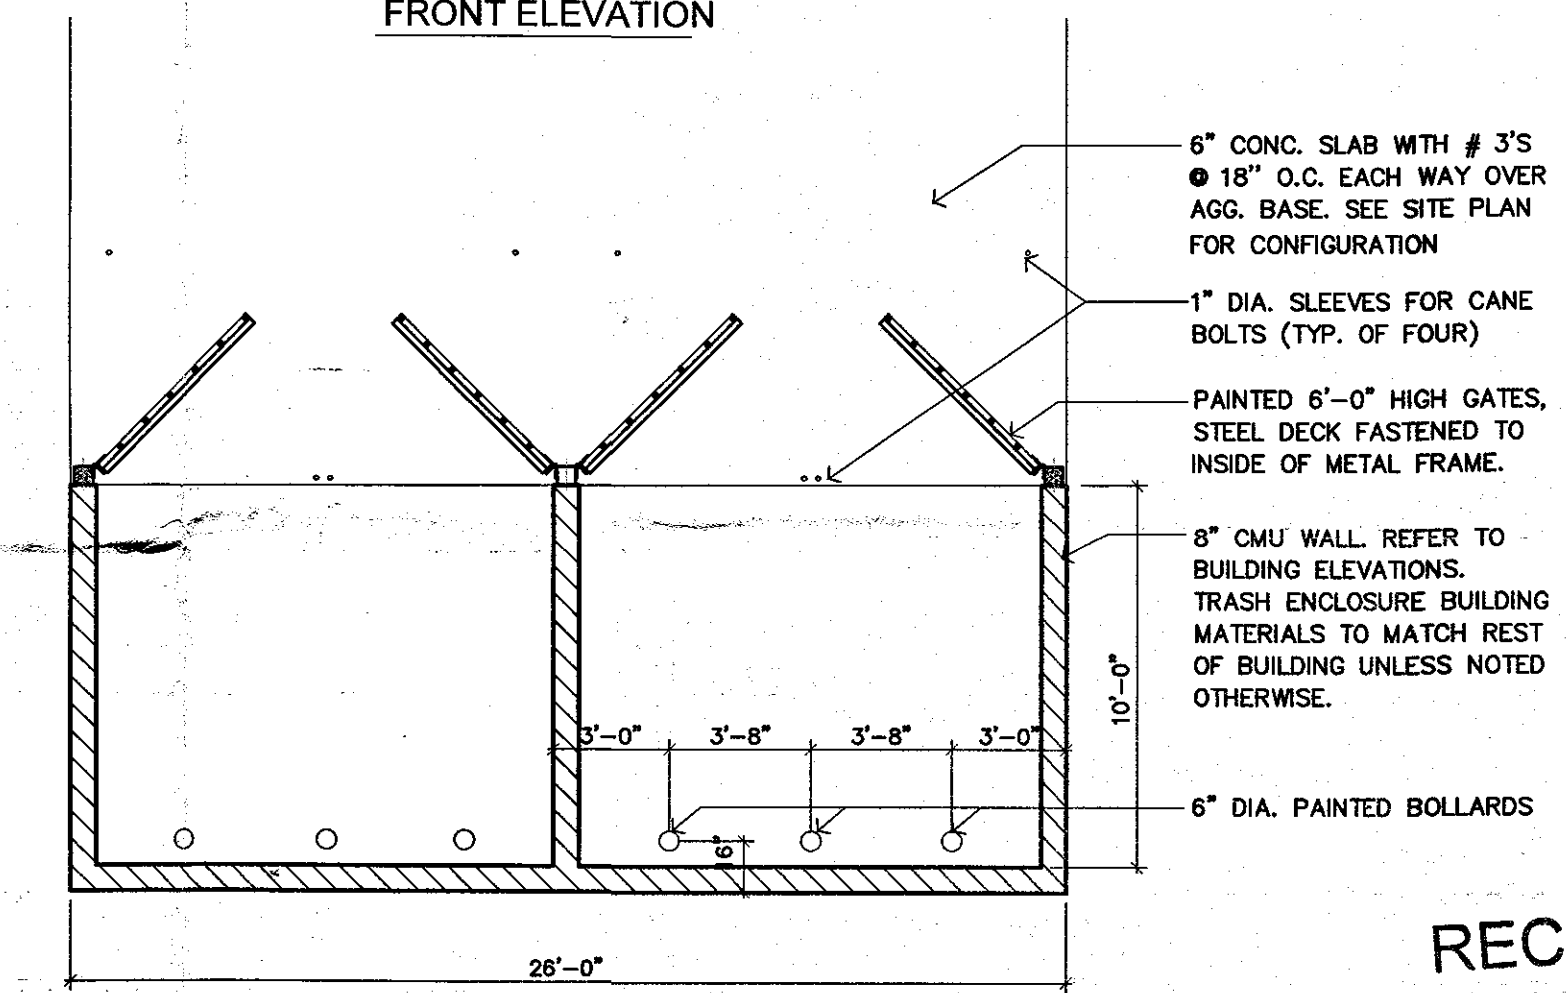

TRASH ENCLOSURE PLAN / ELEVATIONS

NOT TO SCALE

RECEIVED
DEC 05 2014
PLANNING & DESIGN SERVICES

REV:
DATE: 11.18.14
JOB # A.141132

ALT - 1R



THIS PLAN IS PROPERTY OF PLUMP GROUP ARCHITECTURE & ENGINEERING. THIS DRAWING IS LOANED WITHOUT OTHER CONSIDERATION THAN THE AGREEMENT AND CONDITION THAT IT IS NOT BE REPRODUCED, COPIED, OR OTHERWISE

CONCEPTUAL ELEVATIONS



Sheet No.