



1 2 3 4 5 6 7 8 9 10 11 12 13 14 15 16

A
B
C
D
E
F
G
H
I
J

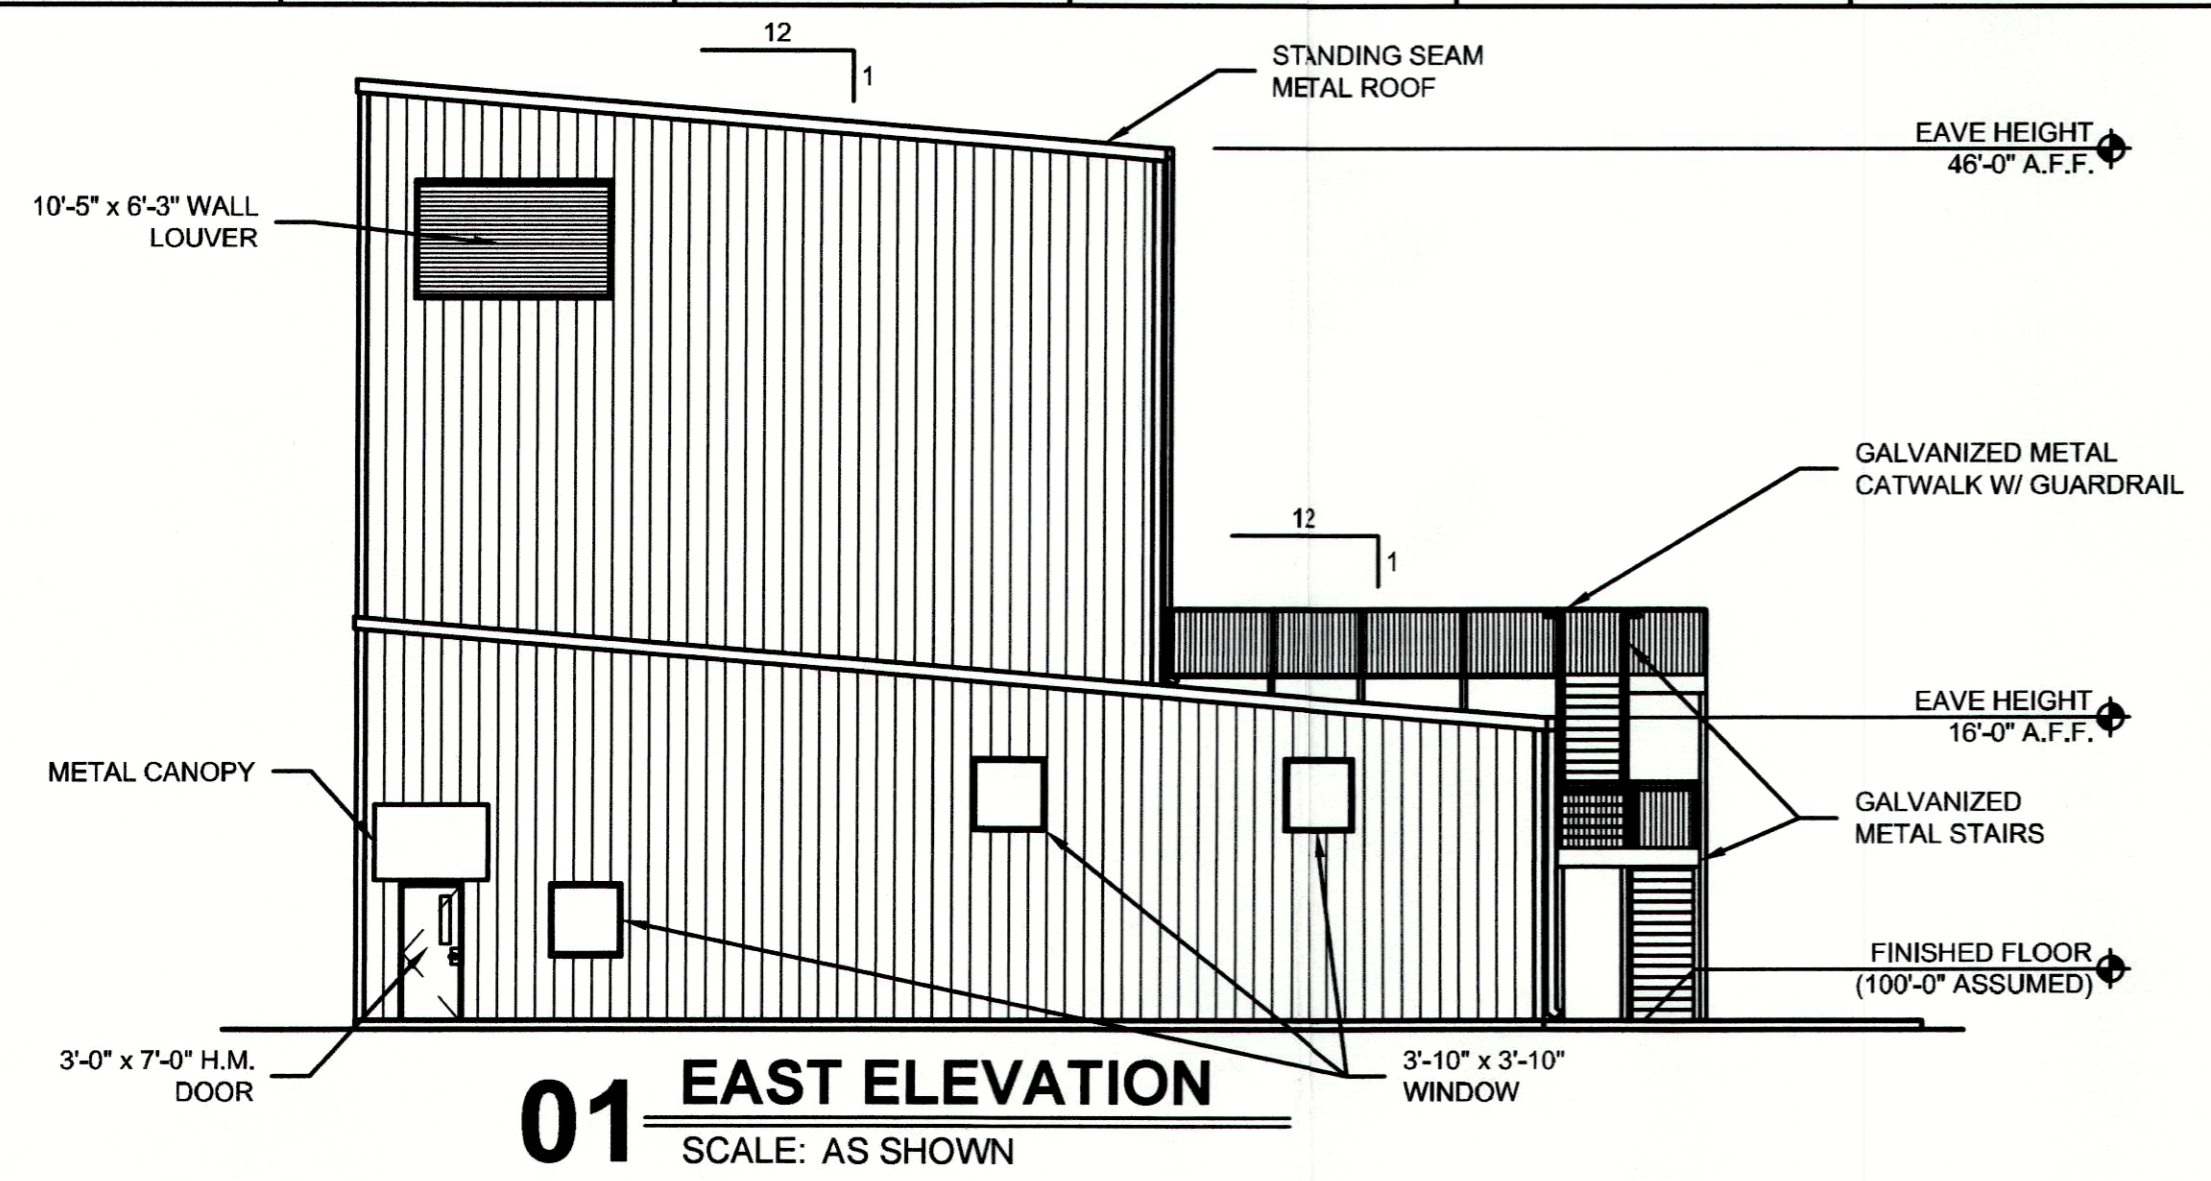


01 EAST ELEVATION
SCALE: AS SHOWN

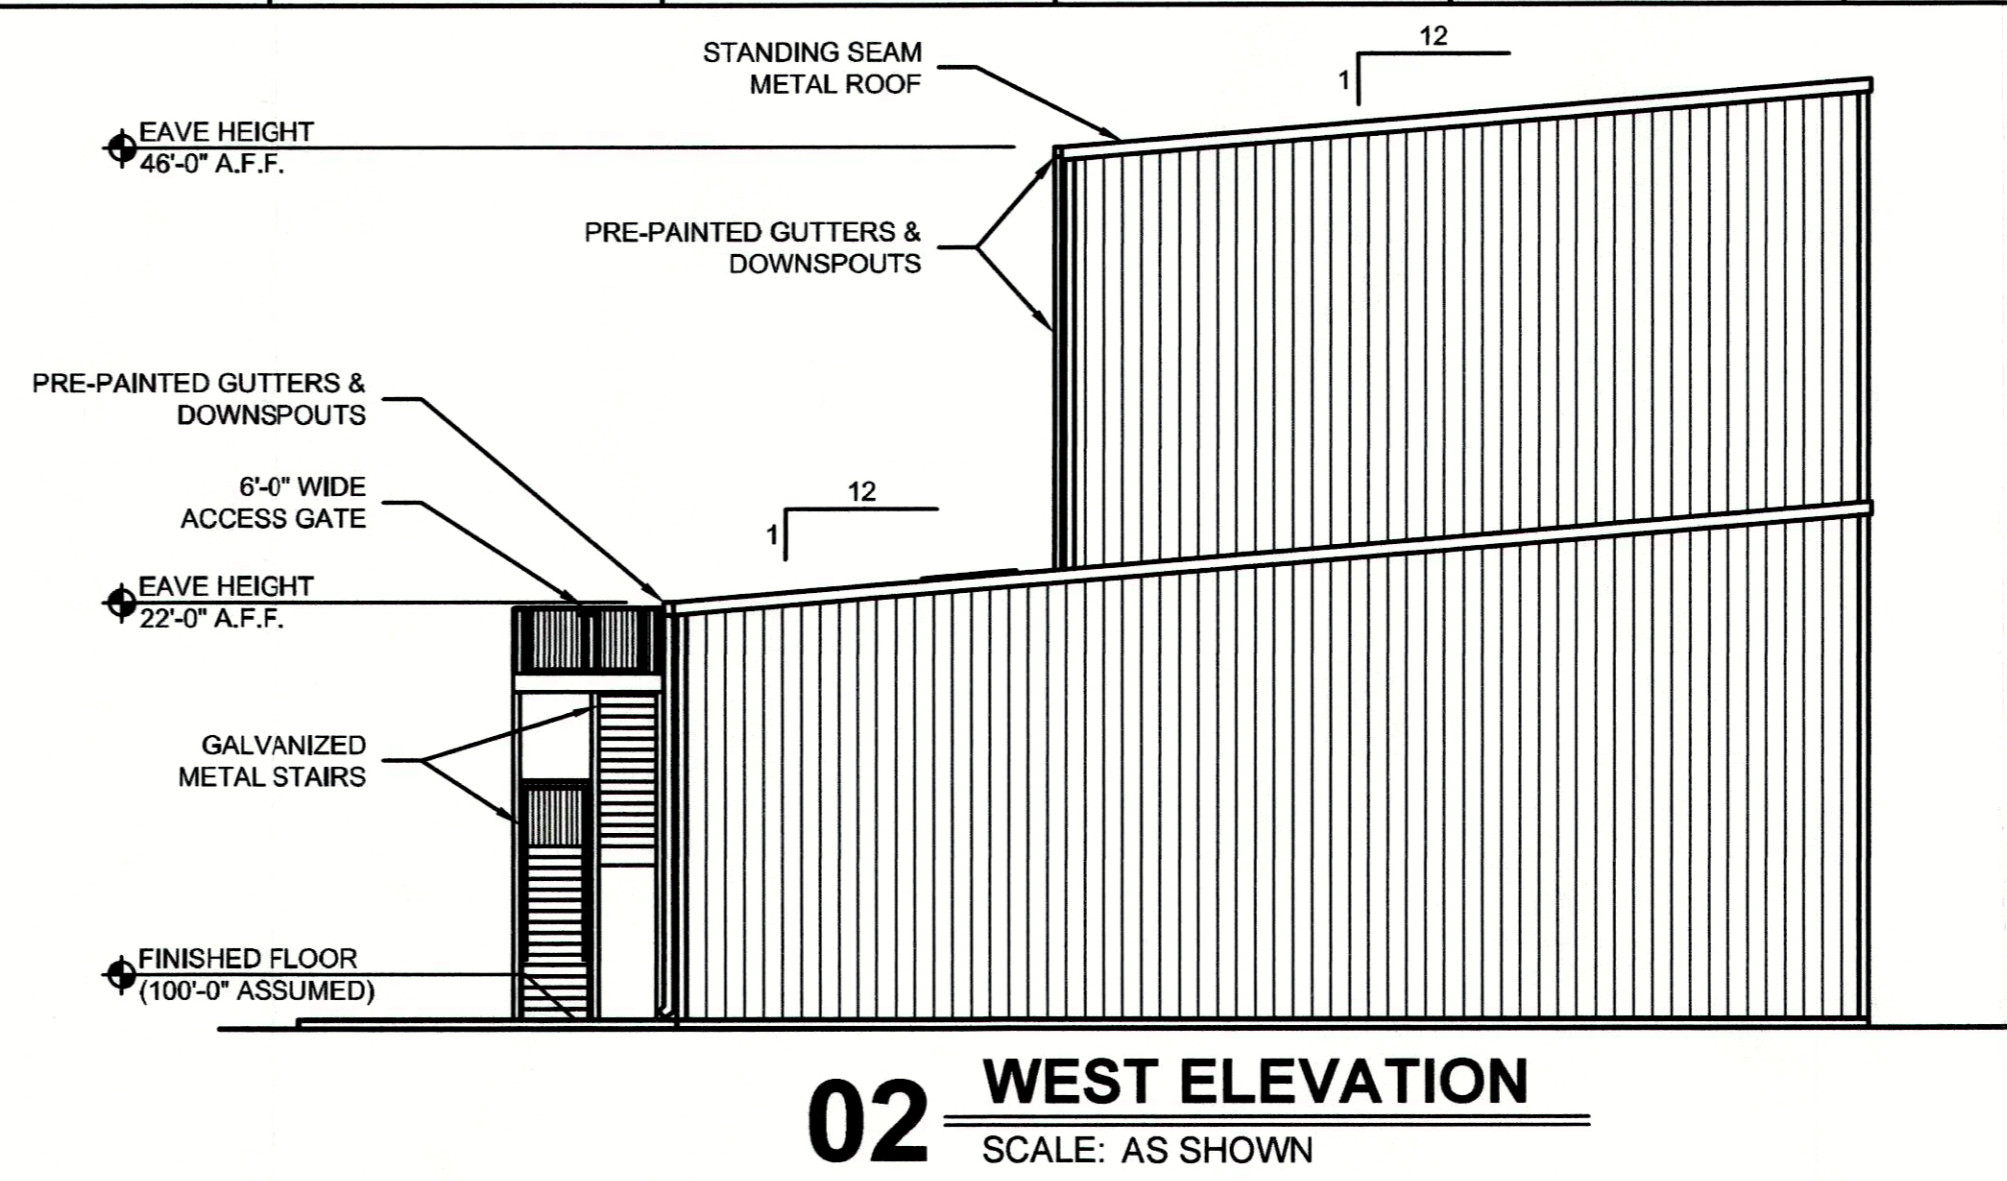


02 WEST ELEVATION
SCALE: AS SHOWN

0 GRAPHIC SCALE 32
SCALE IN FEET
ANSI-D SIZE: 22"x34" - 3" = 32'-0"
ANSI-B SIZE: 11"x17" - 3" = 64'-0"

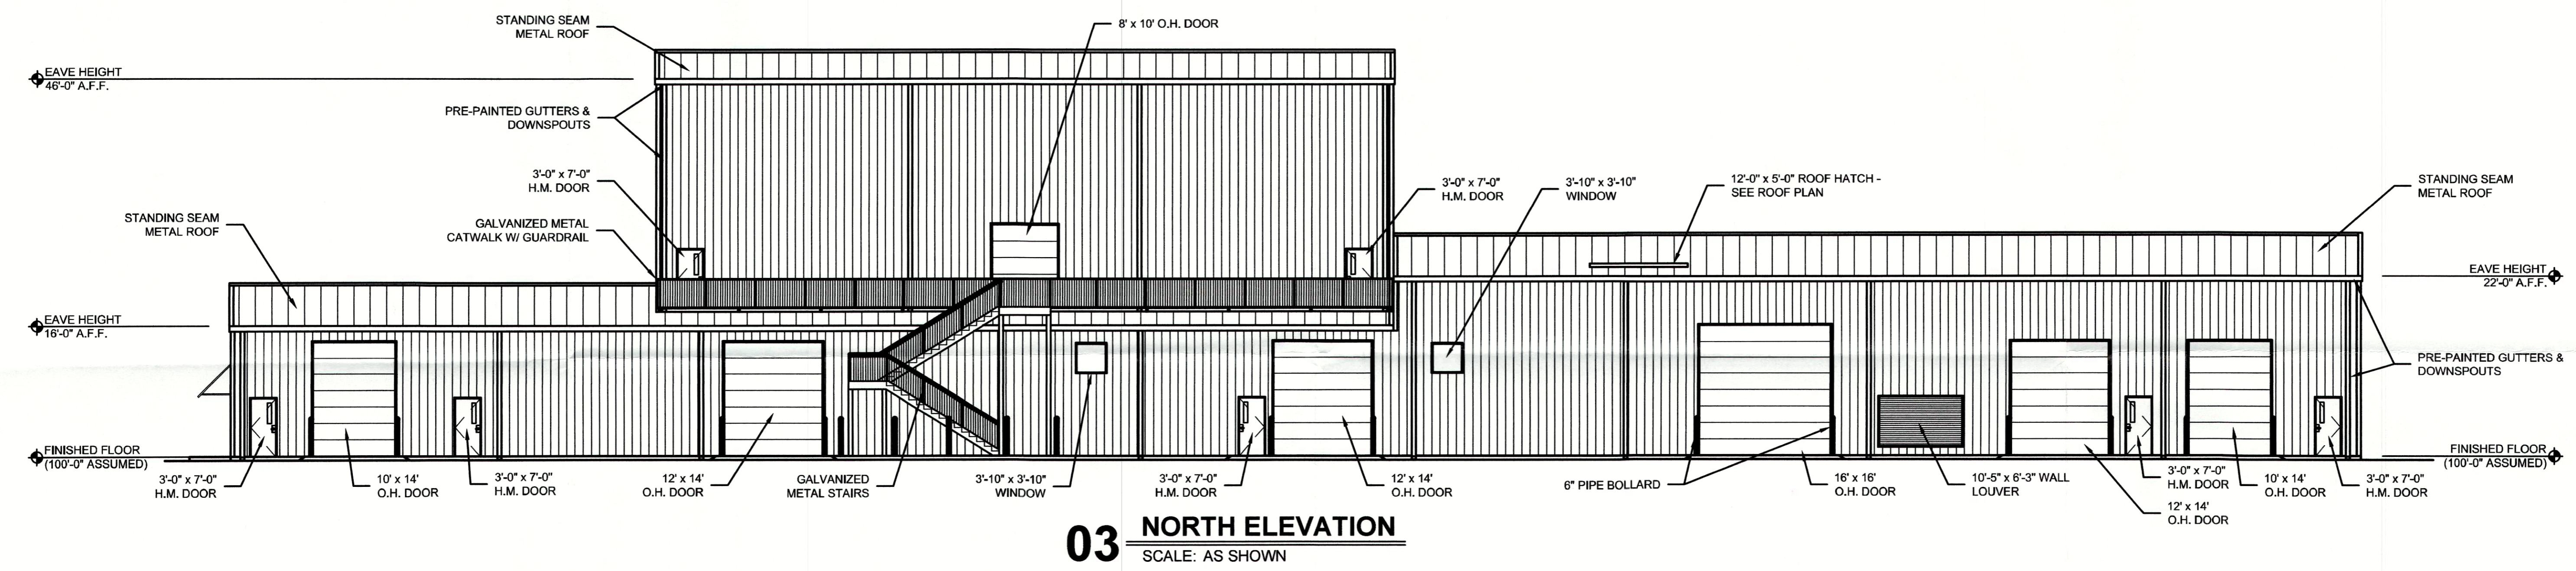

03 NORTH ELEVATION
SCALE: AS SHOWN

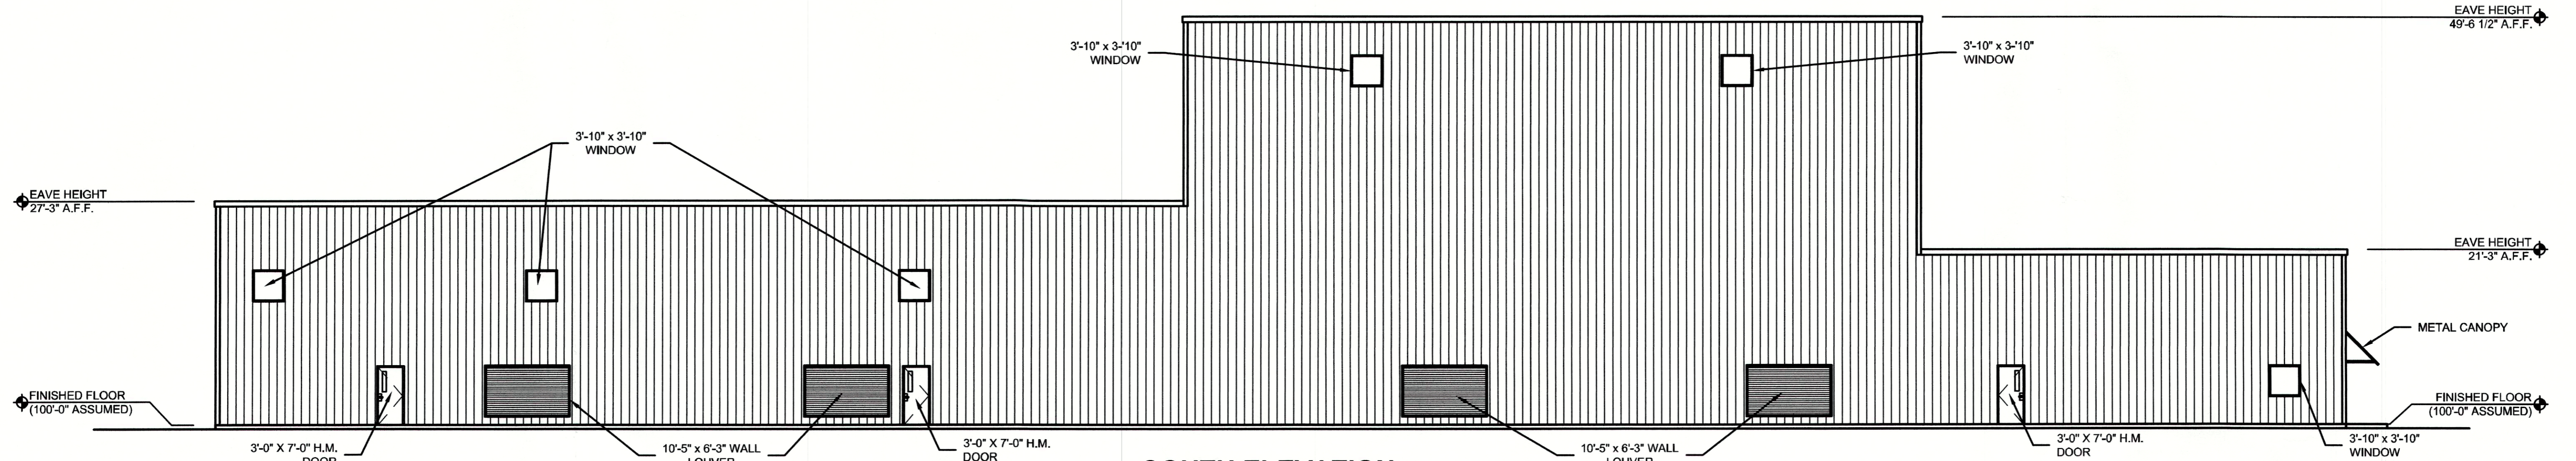

04 SOUTH ELEVATION
SCALE: AS SHOWN

KEYES ARCHITECTS & ASSOCIATES
3005 TAYLOR BOULEVARD
LOUISVILLE, KENTUCKY 40208 (502) 636-5113

SCS ENERGY
3900 KILROY AIRPORT WAY
LONG BEACH, CA 90806
(562) 426-9544
KENTUCKY LICENSE NO: 109 (SCS ENGINEERS)

PROJ. NO. 06218014.00
DSN. BY: _____
DWN. BY: _____
CHK. BY: _____
ACAD FILE: _____
APP. BY: _____

CLIENT
WM OF KENTUCKY, LLC
2873 OUTER LOOP
LOUISVILLE, KY 40219

SHEET TITLE
Exterior Elevations

PROJECT TITLE
**OUTER LOOP RDF
HIGH BTU PROJECT**

NO.	REVISION	DATE	PROJECT DATE:
1	ISSUED FOR REVIEW	01-17-17	02/02/17
			SCALE: AS SHOWN
			DRAWING NO. A-201

NOT FOR CONSTRUCTION

RECEIVED
MAR 09 2017
PLANNING &
DESIGN SERVICES