


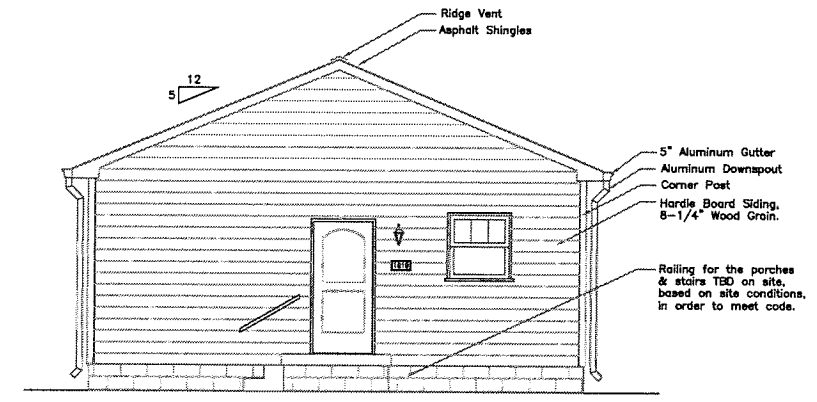


RIGHT ELEVATION
SCALE: 3/16"=1'-0"

1
A-7




REAR ELEVATION
SCALE: 3/16"=1'-0"

2
A-7

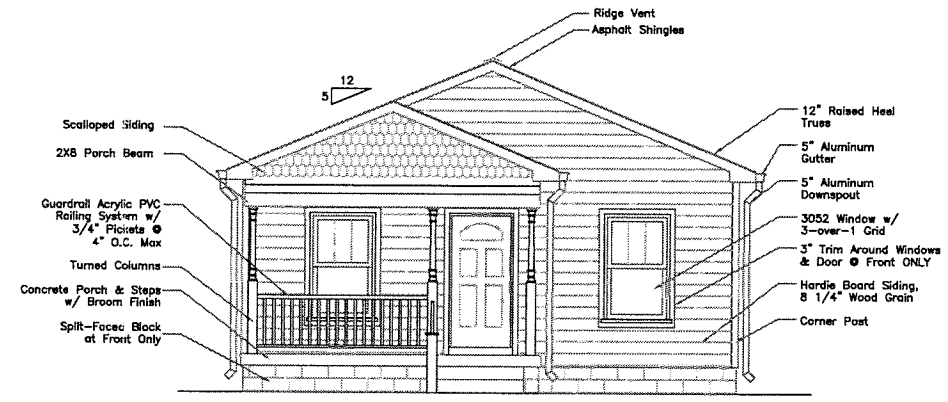

FRONT ELEVATION
SCALE: 3/16"=1'-0"

3
A-7

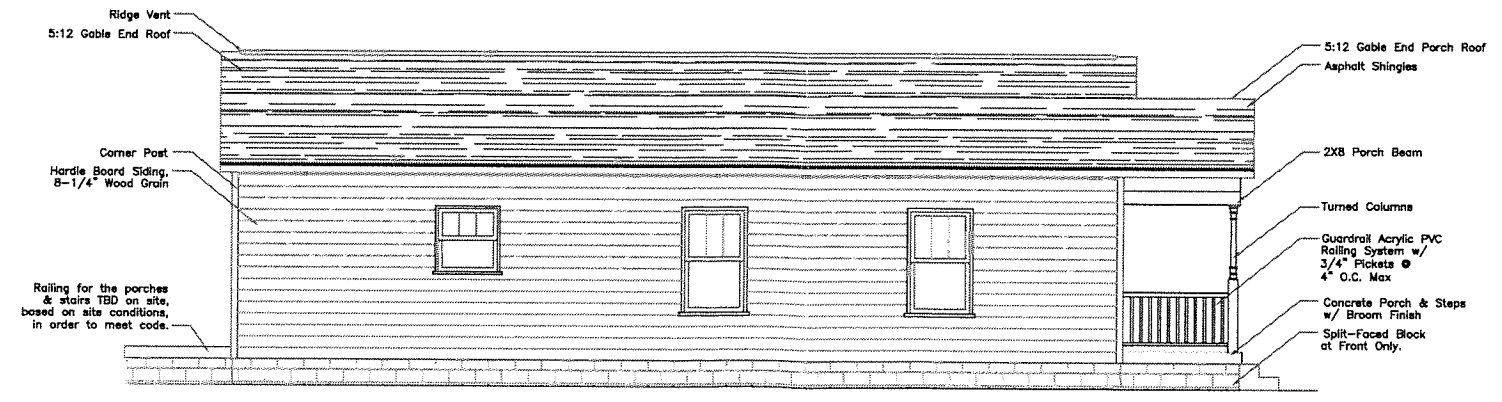

LEFT ELEVATION
SCALE: 3/16"=1'-0"

4
A-7

Revisions:		
1	1/12/19	E. Kennedy
2	2/23/19	E. Kennedy
3		
4		
5		
6		
7		
8		
9		

2019 STANDARD
SITE SPECIFIC:
- On-Street Parking
- Category 3 Permit
Requiring Facade Details



Plan Type: 3.25 L 2019
3 BDR/1 BATH
1619 Bank St
Date: 1/12/19
Scale: 3/16" = 1'-0"

Sheet No.:
A-7
ELEVATIONS

RECEIVED
MAR 08 2019
PLANNING & DESIGN SERVICES

19DEVPLA 11056