

LOCATION: WHITE, GREER, MAGGARD  
3827 TAYLORSVILLE ROAD  
LOUISVILLE, KY 40220

CONTRACTOR: INSTALLERS PLUS, INC  
251 PRICE ROAD, BUILDING "U"  
LEXINGTON, KY 40511  
WAIN MORRIS 859-509-2118



KMOD/100



RECEIVED


MAY 13 2015

TRAINING &  
DESIGN SERVICES

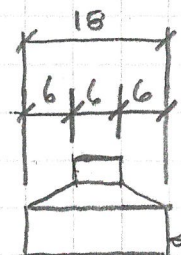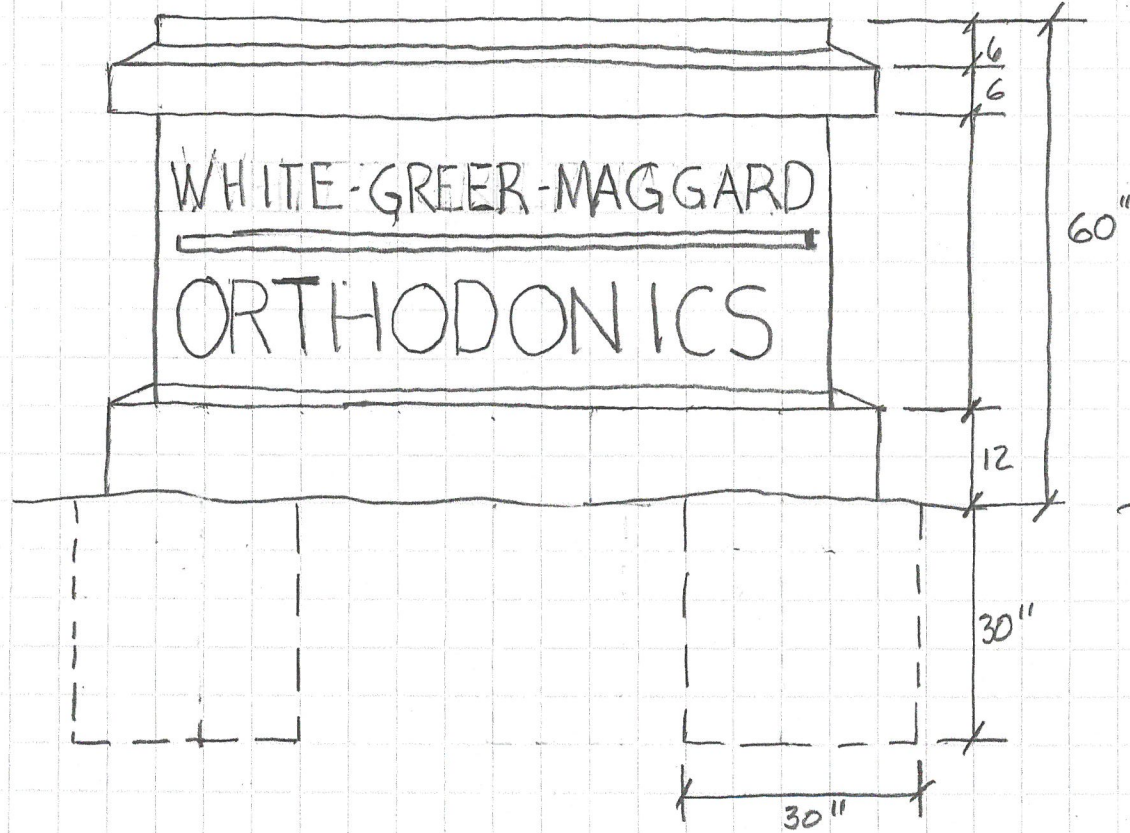

ALL EXPOSED SURFACES  
TO BE STUCCO

LETTERING 3D  
BRONZE ALUM.

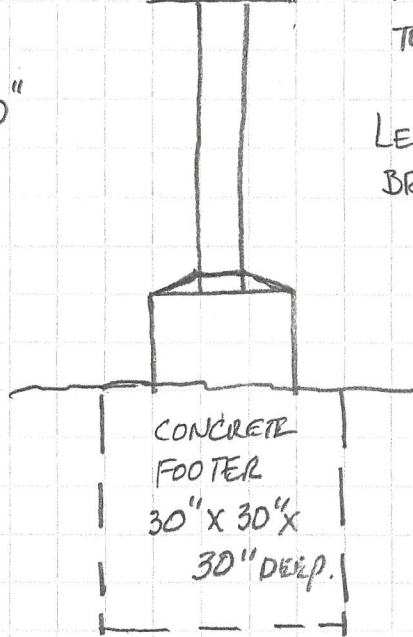

CONCRETE  
FOOTER  
30" X 30"  
30" DEEP.



INTERSPACE (INR) LLC IS THE SOLE OWNER OF THE RIGHTS, TITLE AND INTEREST IN THE PROJECT AND ALL INFORMATION CONTAINED HEREIN IS UNCLASSIFIED AND NOT FOR DISTRIBUTION OUTSIDE THE PROJECT. ANY REPRODUCTION OR TRANSMISSION OF THIS INFORMATION IN ANY FORM OR BY ANY MEANS, ELECTRONIC OR MECHANICAL, INCLUDING PHOTOCOPYING, RECORDING, OR BY ANY INFORMATION STORAGE AND RETRIEVAL SYSTEM, WITHOUT THE WRITTEN PERMISSION OF INTERSPACE (INR) LLC IS STRICTLY PROHIBITED. © 2015 INTERSPACE (INR) LLC. ALL RIGHTS RESERVED.

① Site  
1" = 20'-0"

MAY 13 2015

PLANNING &  
DESIGN SERVICES

UNRECORDED

WHITE, GREER & MAGGARD  
TAYLORSVILLE ROAD, LOUISVILLE, KY

SITE PLAN

DATE:	11/10/14
SCALE:	1" = 20'-0"
DRAWN BY:	JWM
PROJECT MGR:	KW
REVISION:	03.31.15

SHEET NO.

A-3

**INTERSPACE** Limited, Inc.  
 400 East Main Street, Suite 100 • Lexington, KY 40502 • 603.252.0000

15M 07/010