




JOB NO.	1679
DATE	10-05-2017
DRAWN	BW
CHECKED	-

COPYRIGHT © 2017  
SHERMAN CARTER BARNHART  
ARCHITECTS, PLLC

REVISIONS		
No.	Description	Date

SHEET

**A1.1**

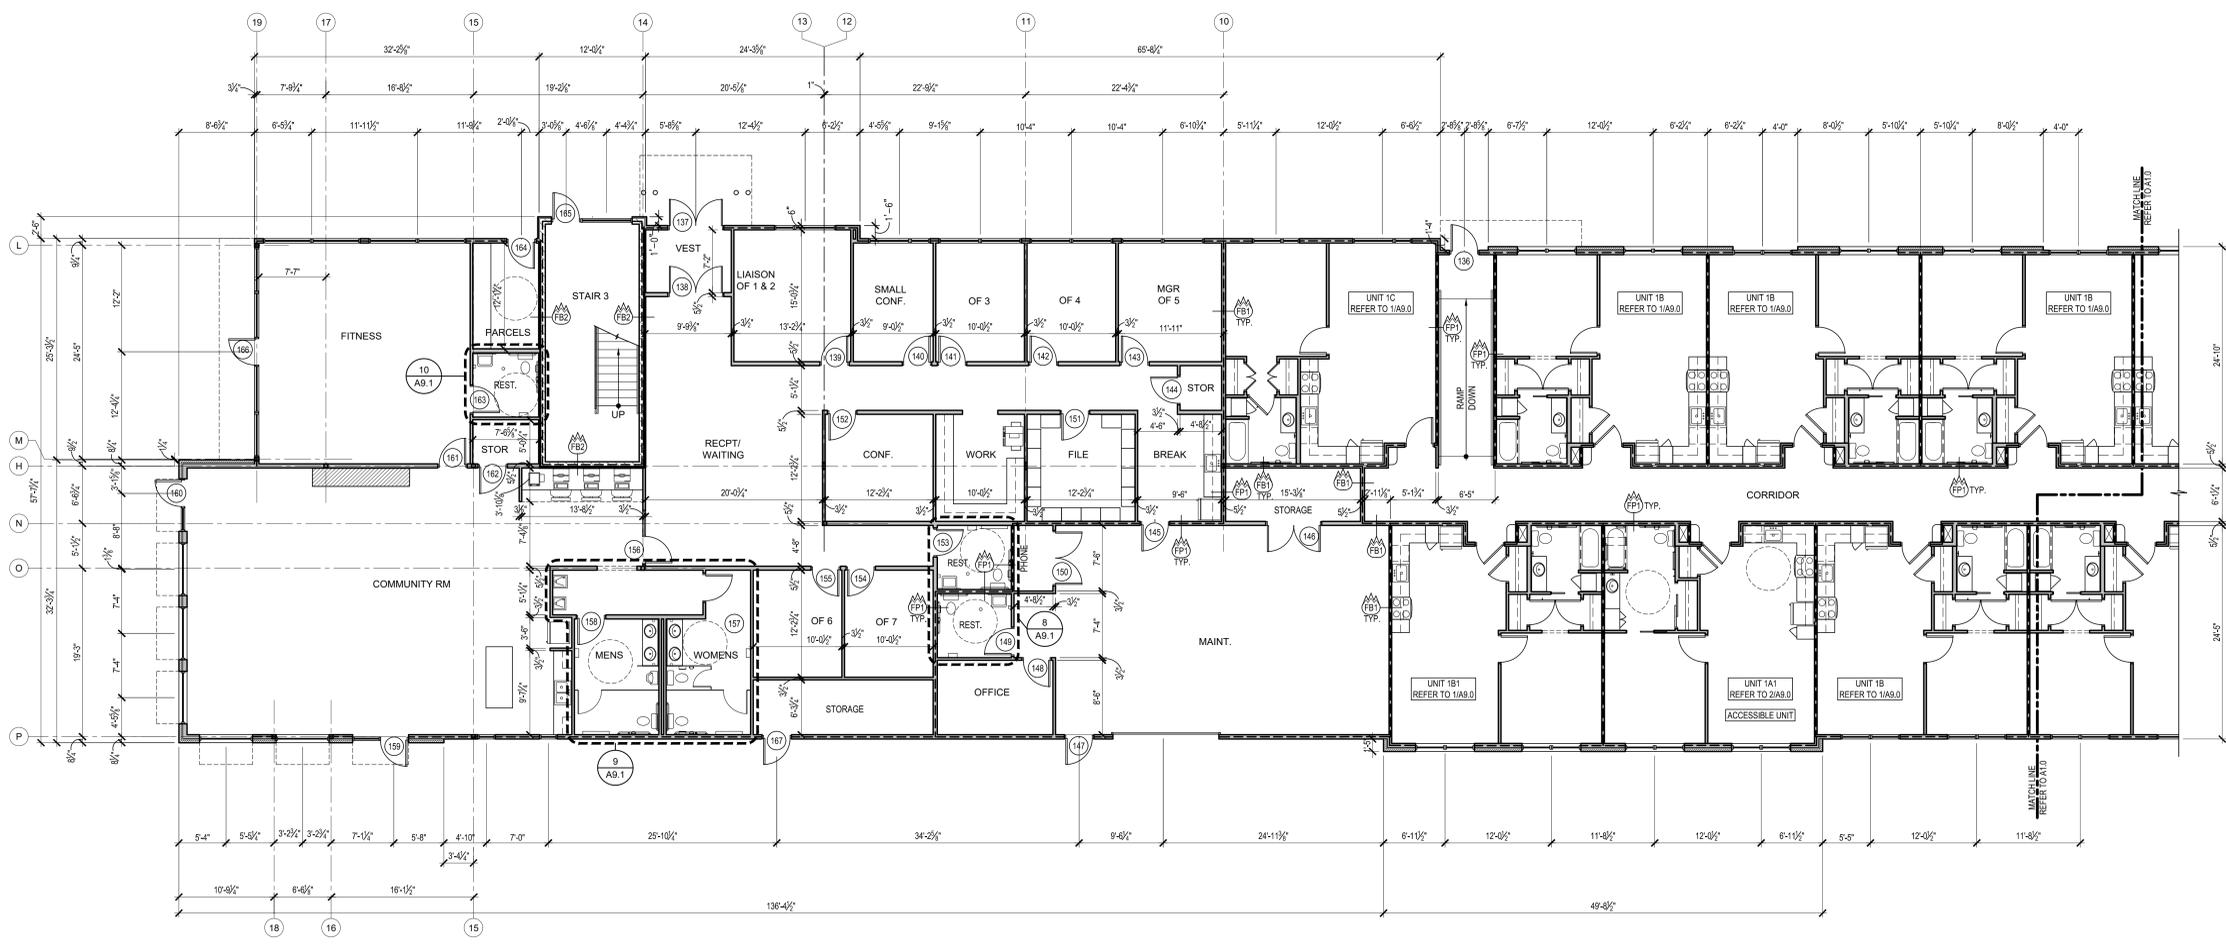

FIRST FLOOR PLAN - AREA 'B'  
SCALE: 1/8" = 1'-0"


JOB NO.	1679
DATE	10-05-2017
DRAWN	BW
CHECKED	-

COPYRIGHT © 2017  
SHERMAN CARTER BARNHART  
ARCHITECTS, PLLC

REVISIONS		
No.	Description	Date

SHEET

A2.0

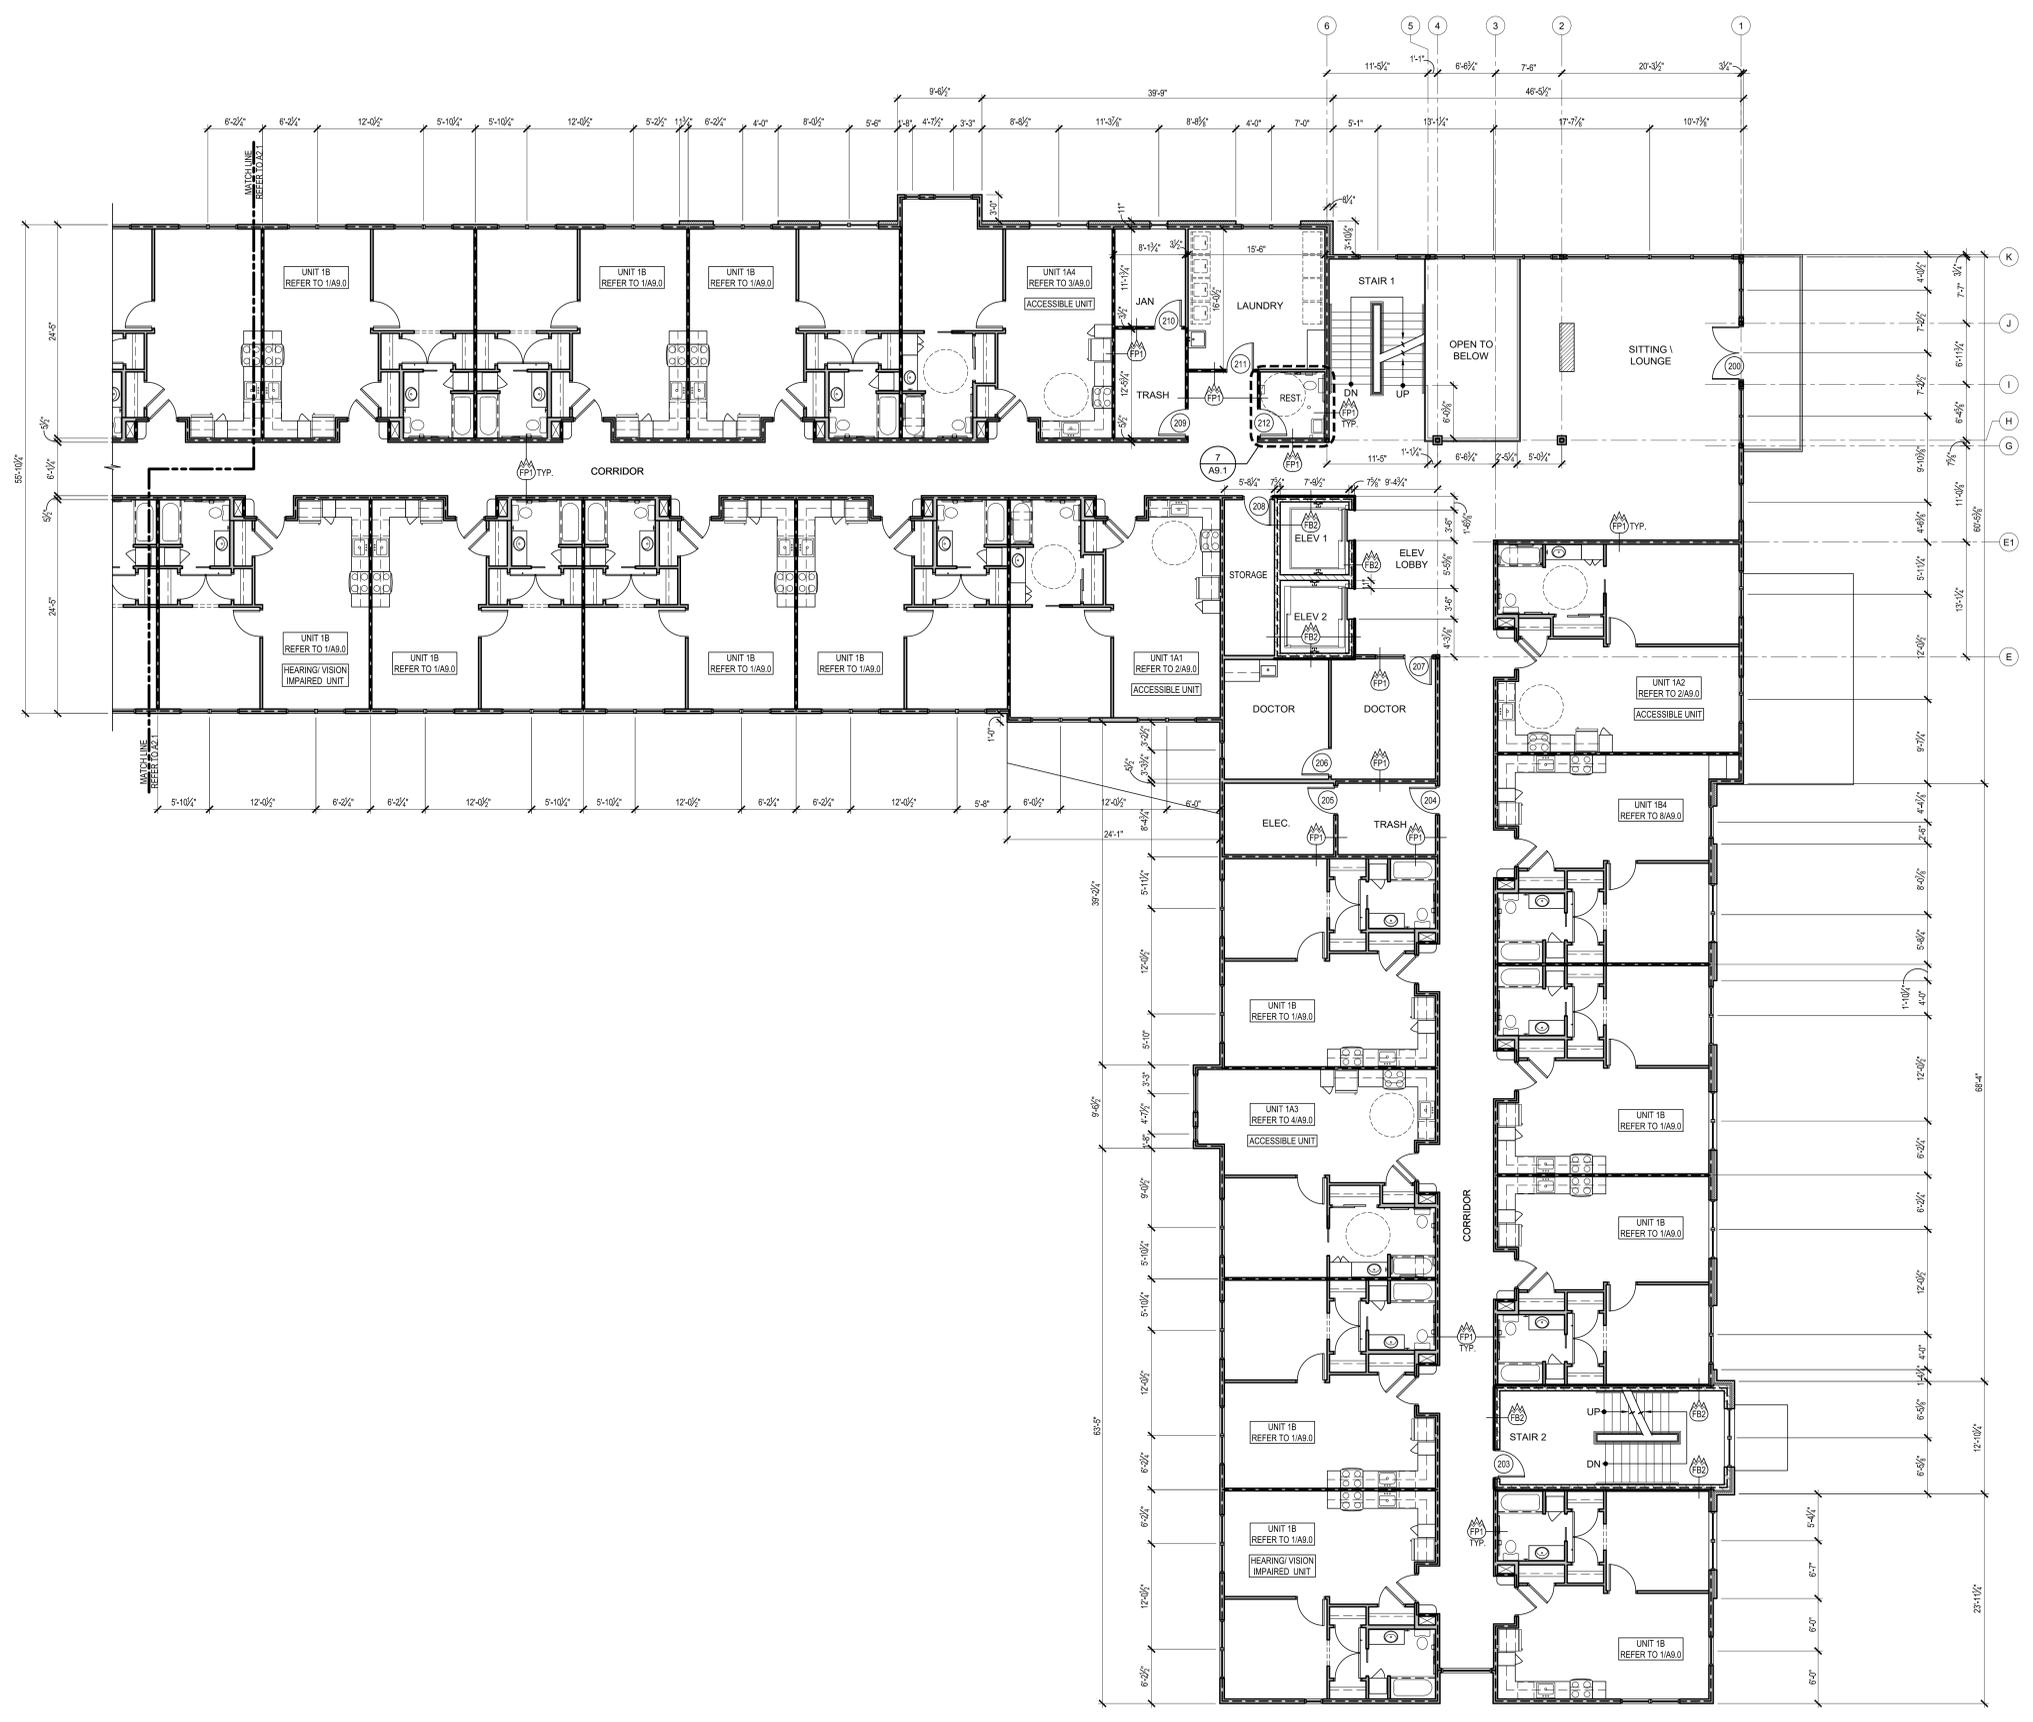

SECOND FLOOR PLAN - AREA 'A'  
SCALE: 1/8" = 1'-0"


JOB NO.	1679
DATE	10-05-2017
DRAWN	BW
CHECKED	-

COPYRIGHT © 2017  
SHERMAN CARTER BARNHART  
ARCHITECTS, PLLC

REVISIONS		
No.	Description	Date

SHEET

**A2.1**

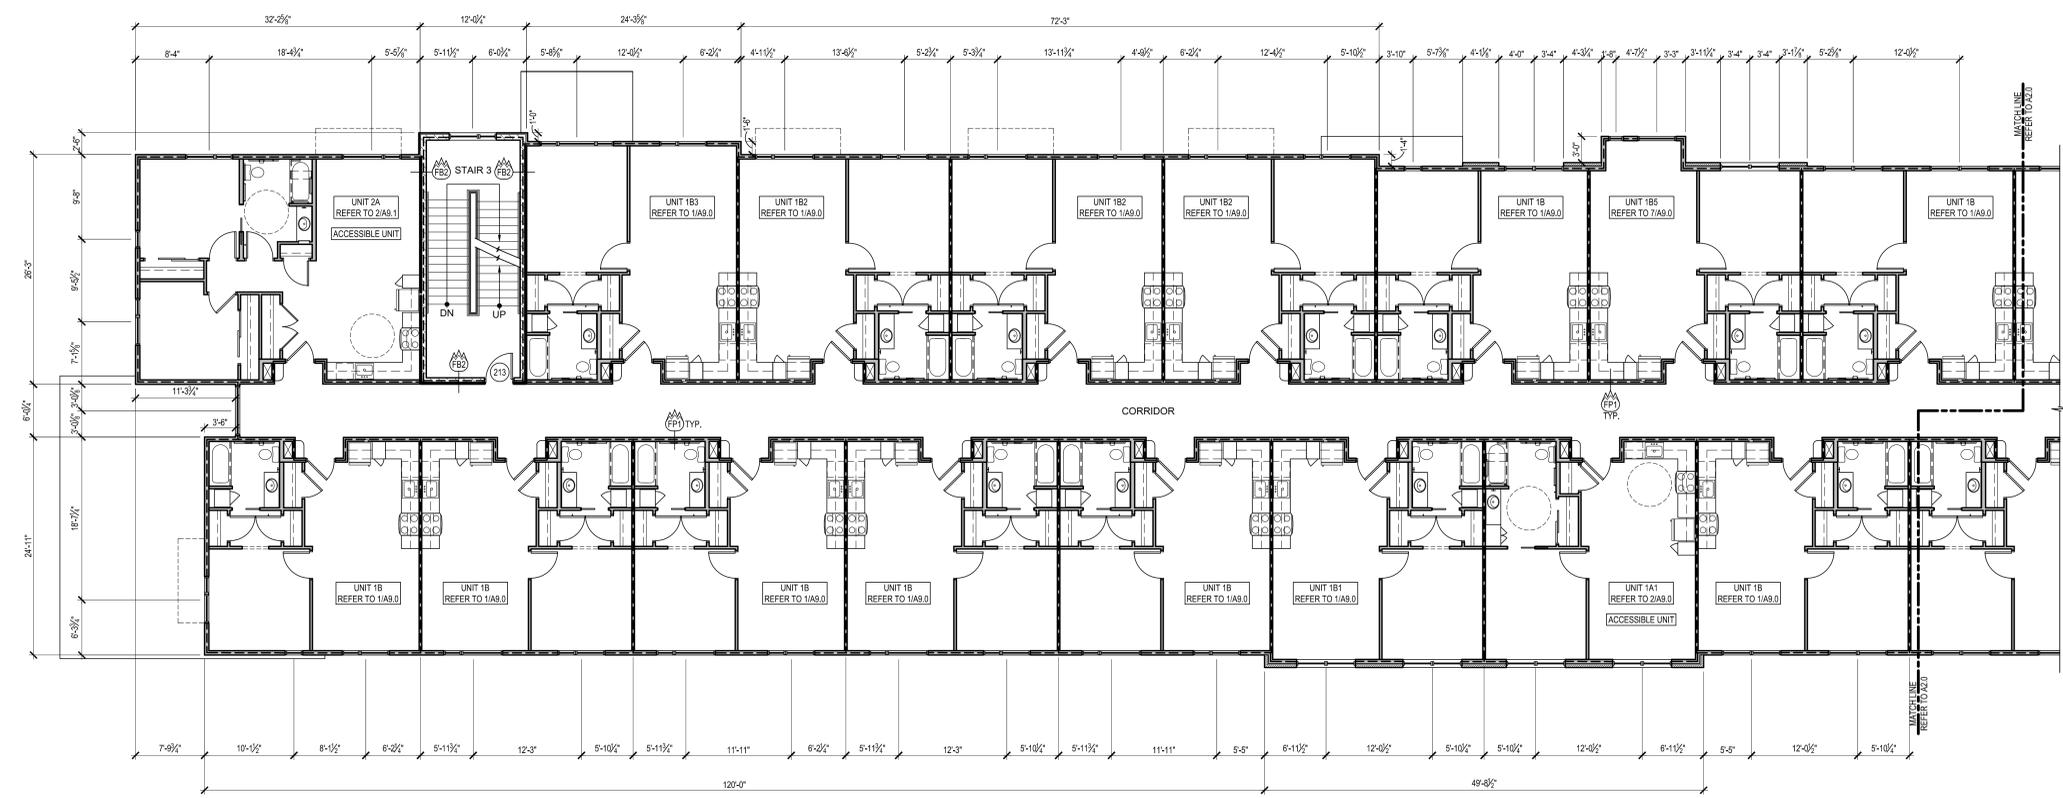

SECOND FLOOR PLAN - AREA 'B'  
SCALE: 1/8" = 1'-0"


JOB NO.	1679
DATE	10-05-2017
DRAWN	BW
CHECKED	-

COPYRIGHT © 2017  
SHERMAN CARTER BARNHART  
ARCHITECTS, PLLC

REVISIONS		
No.	Description	Date

SHEET

A3.0

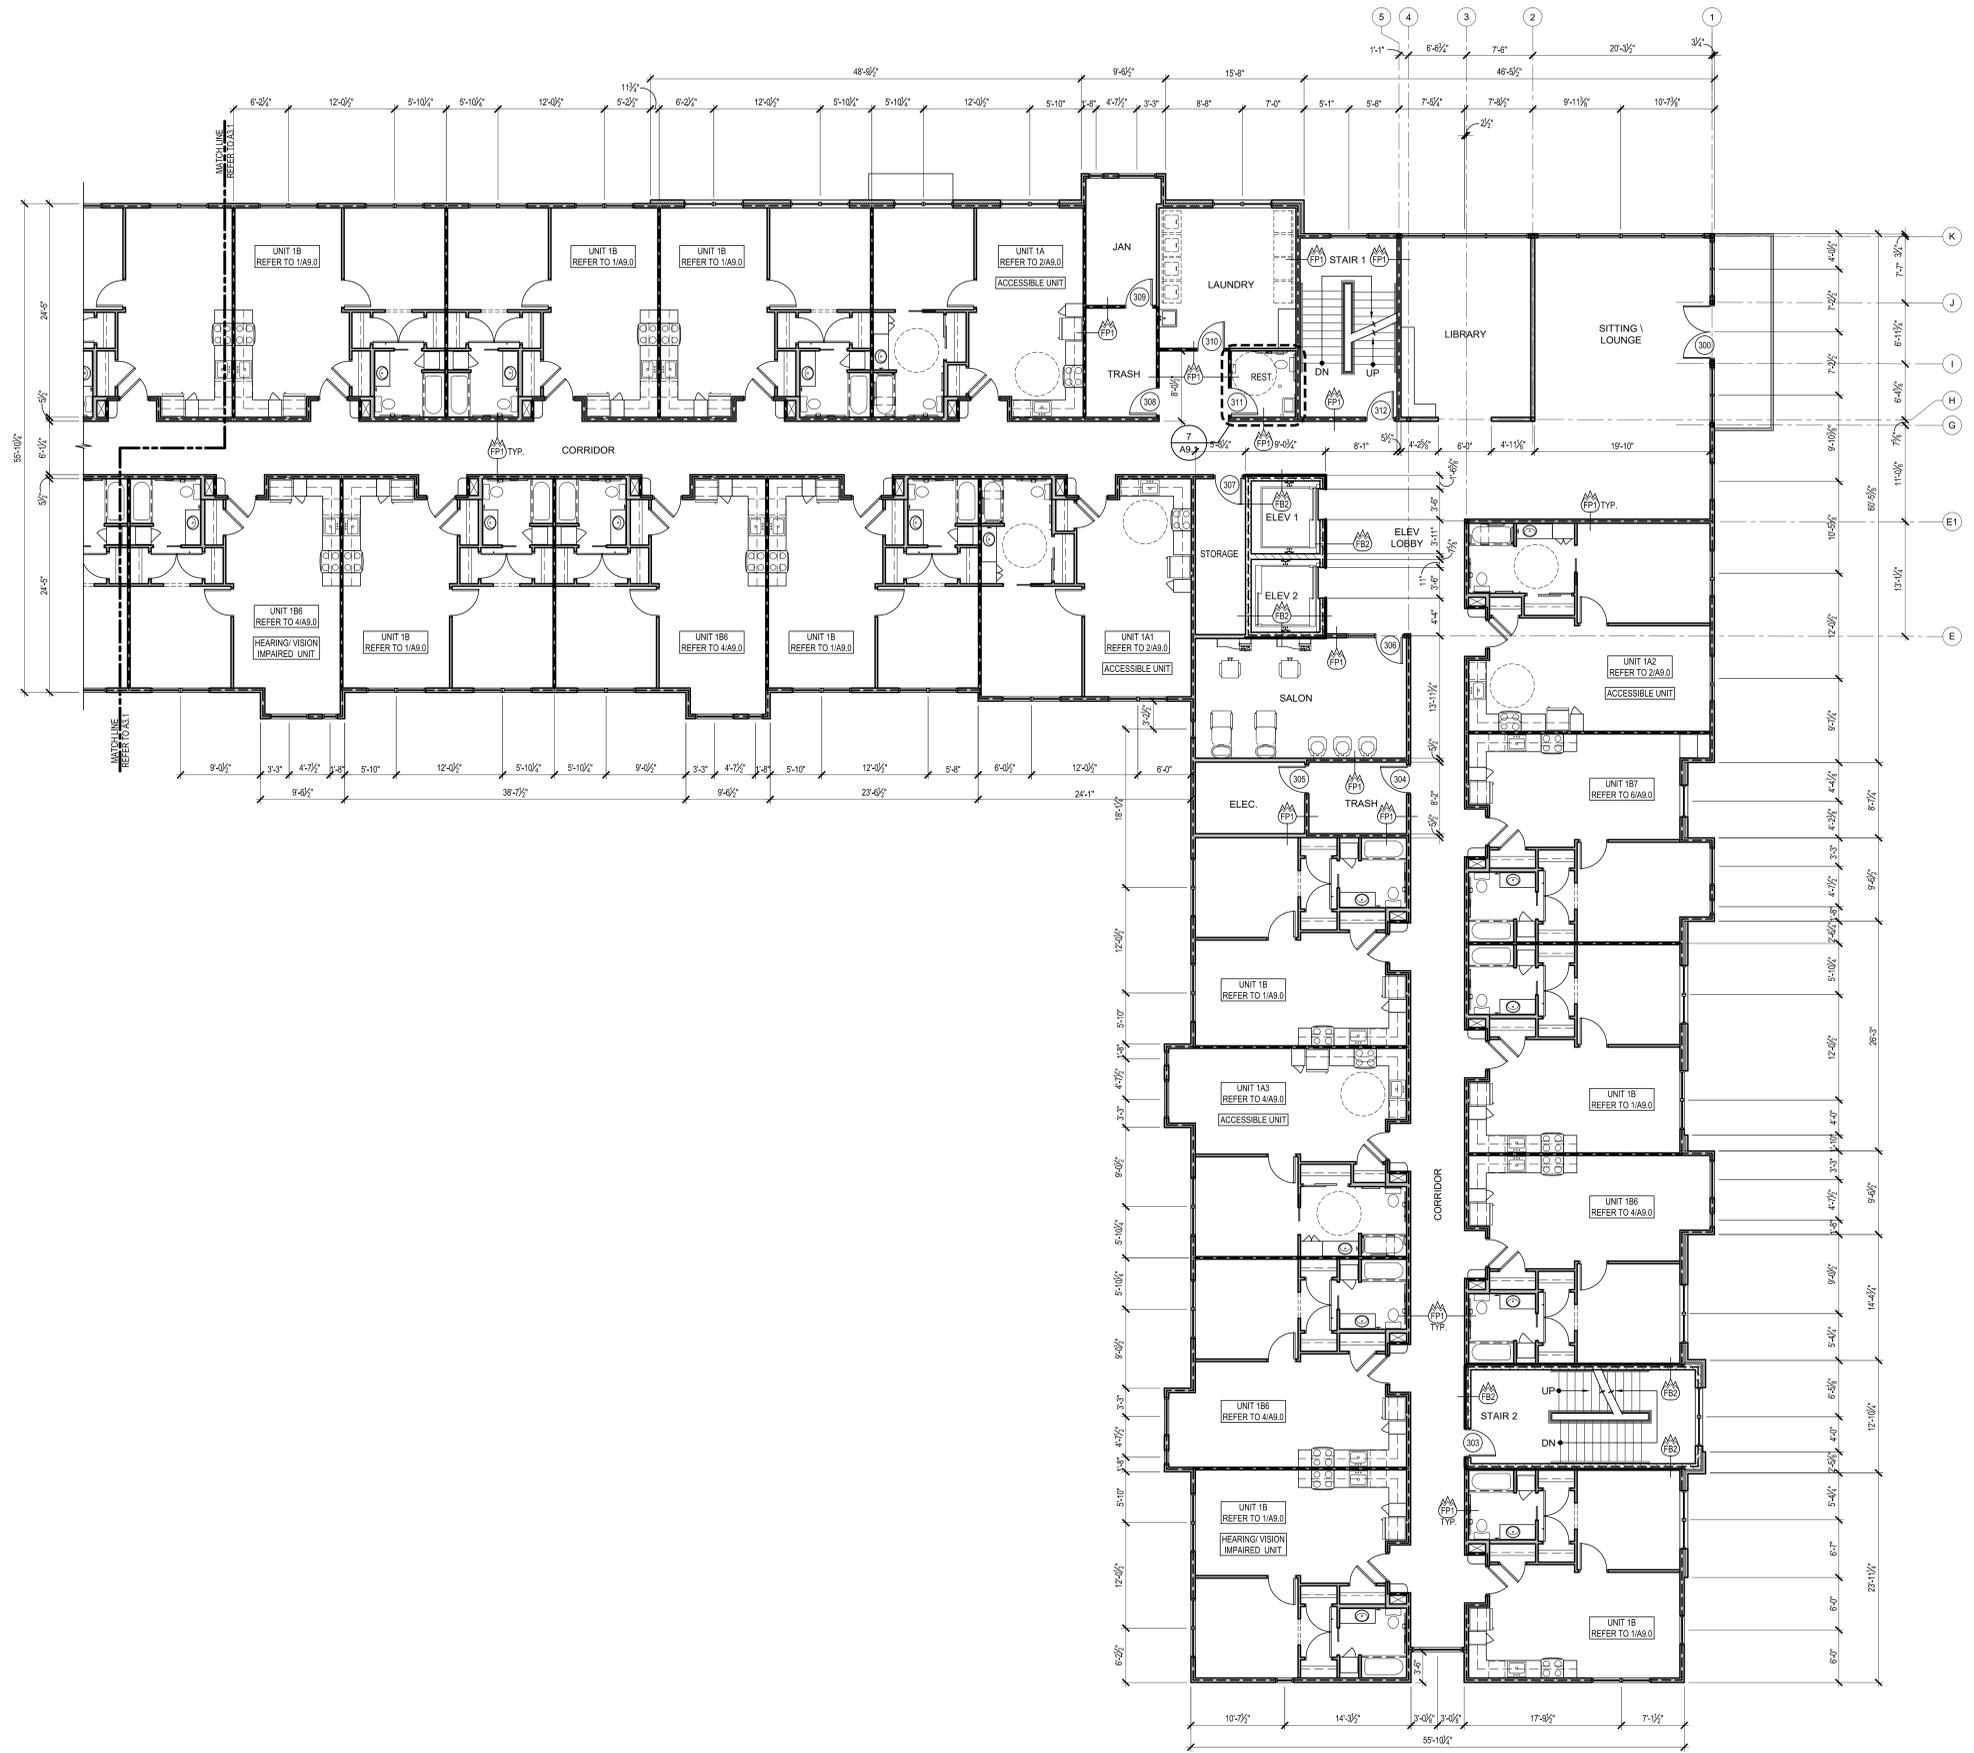


THIRD FLOOR PLAN - AREA 'A'  
SCALE: 1/8" = 1'-0"

JOB NO.	1679
DATE	10-05-2017
DRAWN	BW
CHECKED	-

COPYRIGHT © 2017  
SHERMAN CARTER BARNHART  
ARCHITECTS, PLLC

REVISIONS		
No.	Description	Date

SHEET

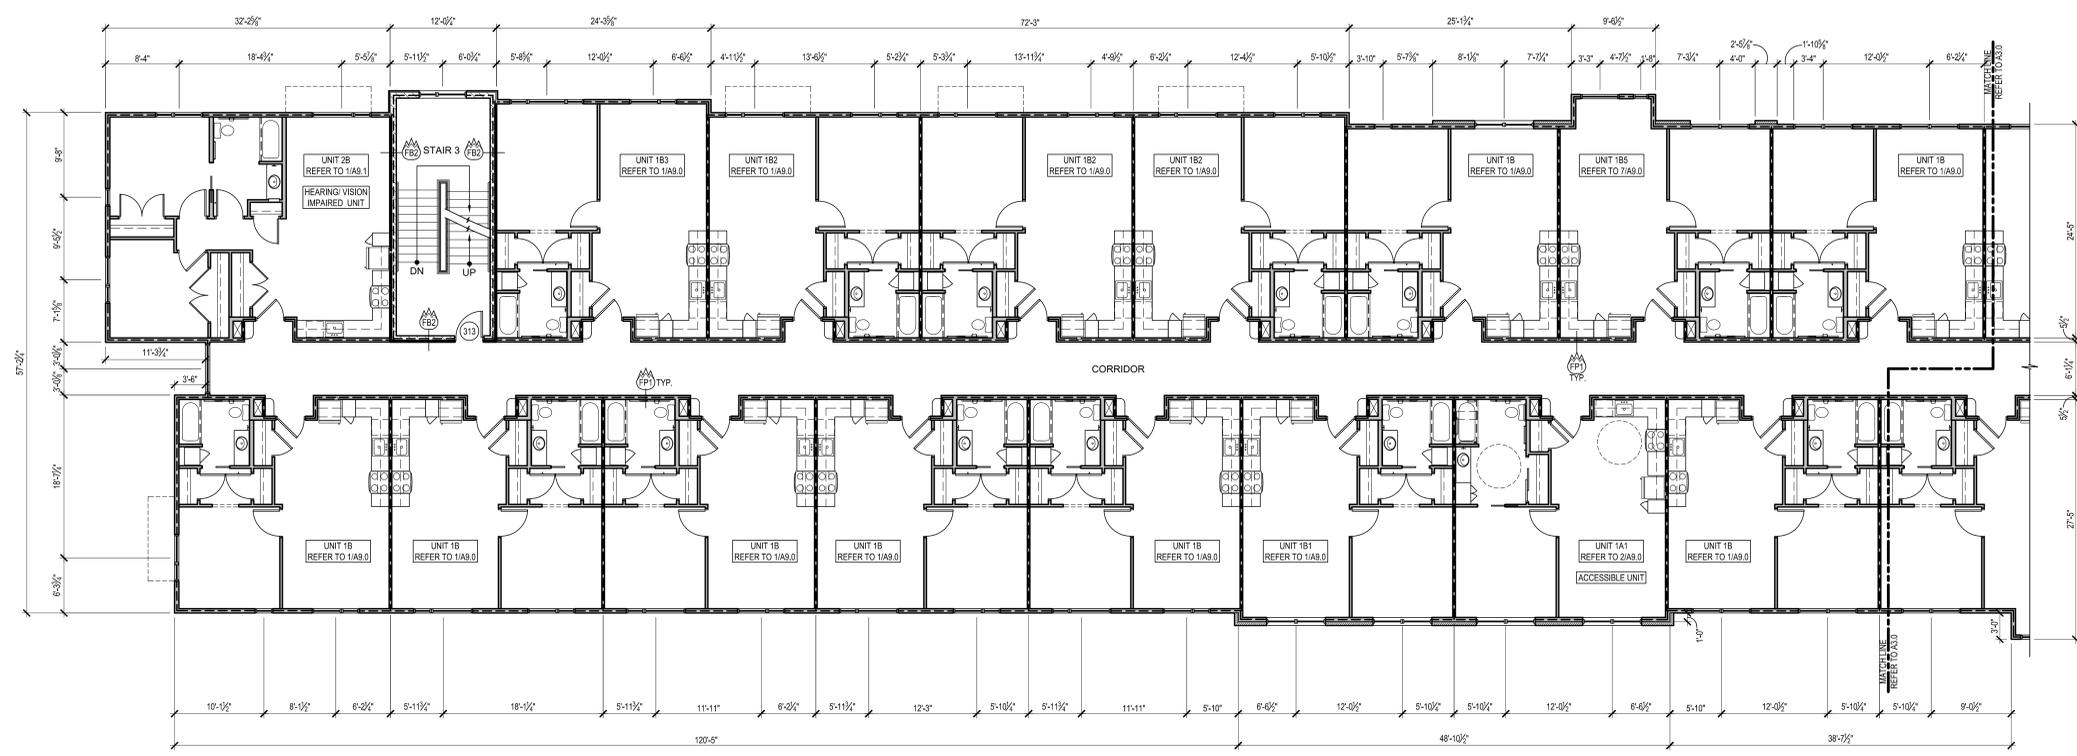

THIRD FLOOR PLAN - AREA 'B'  
SCALE: 1/8" = 1'-0"


JOB NO.	1679
DATE	10-05-2017
DRAWN	BW
CHECKED	-

COPYRIGHT © 2017  
SHERMAN CARTER BARNHART  
ARCHITECTS, PLLC

REVISIONS		
No.	Description	Date

SHEET

A4.0

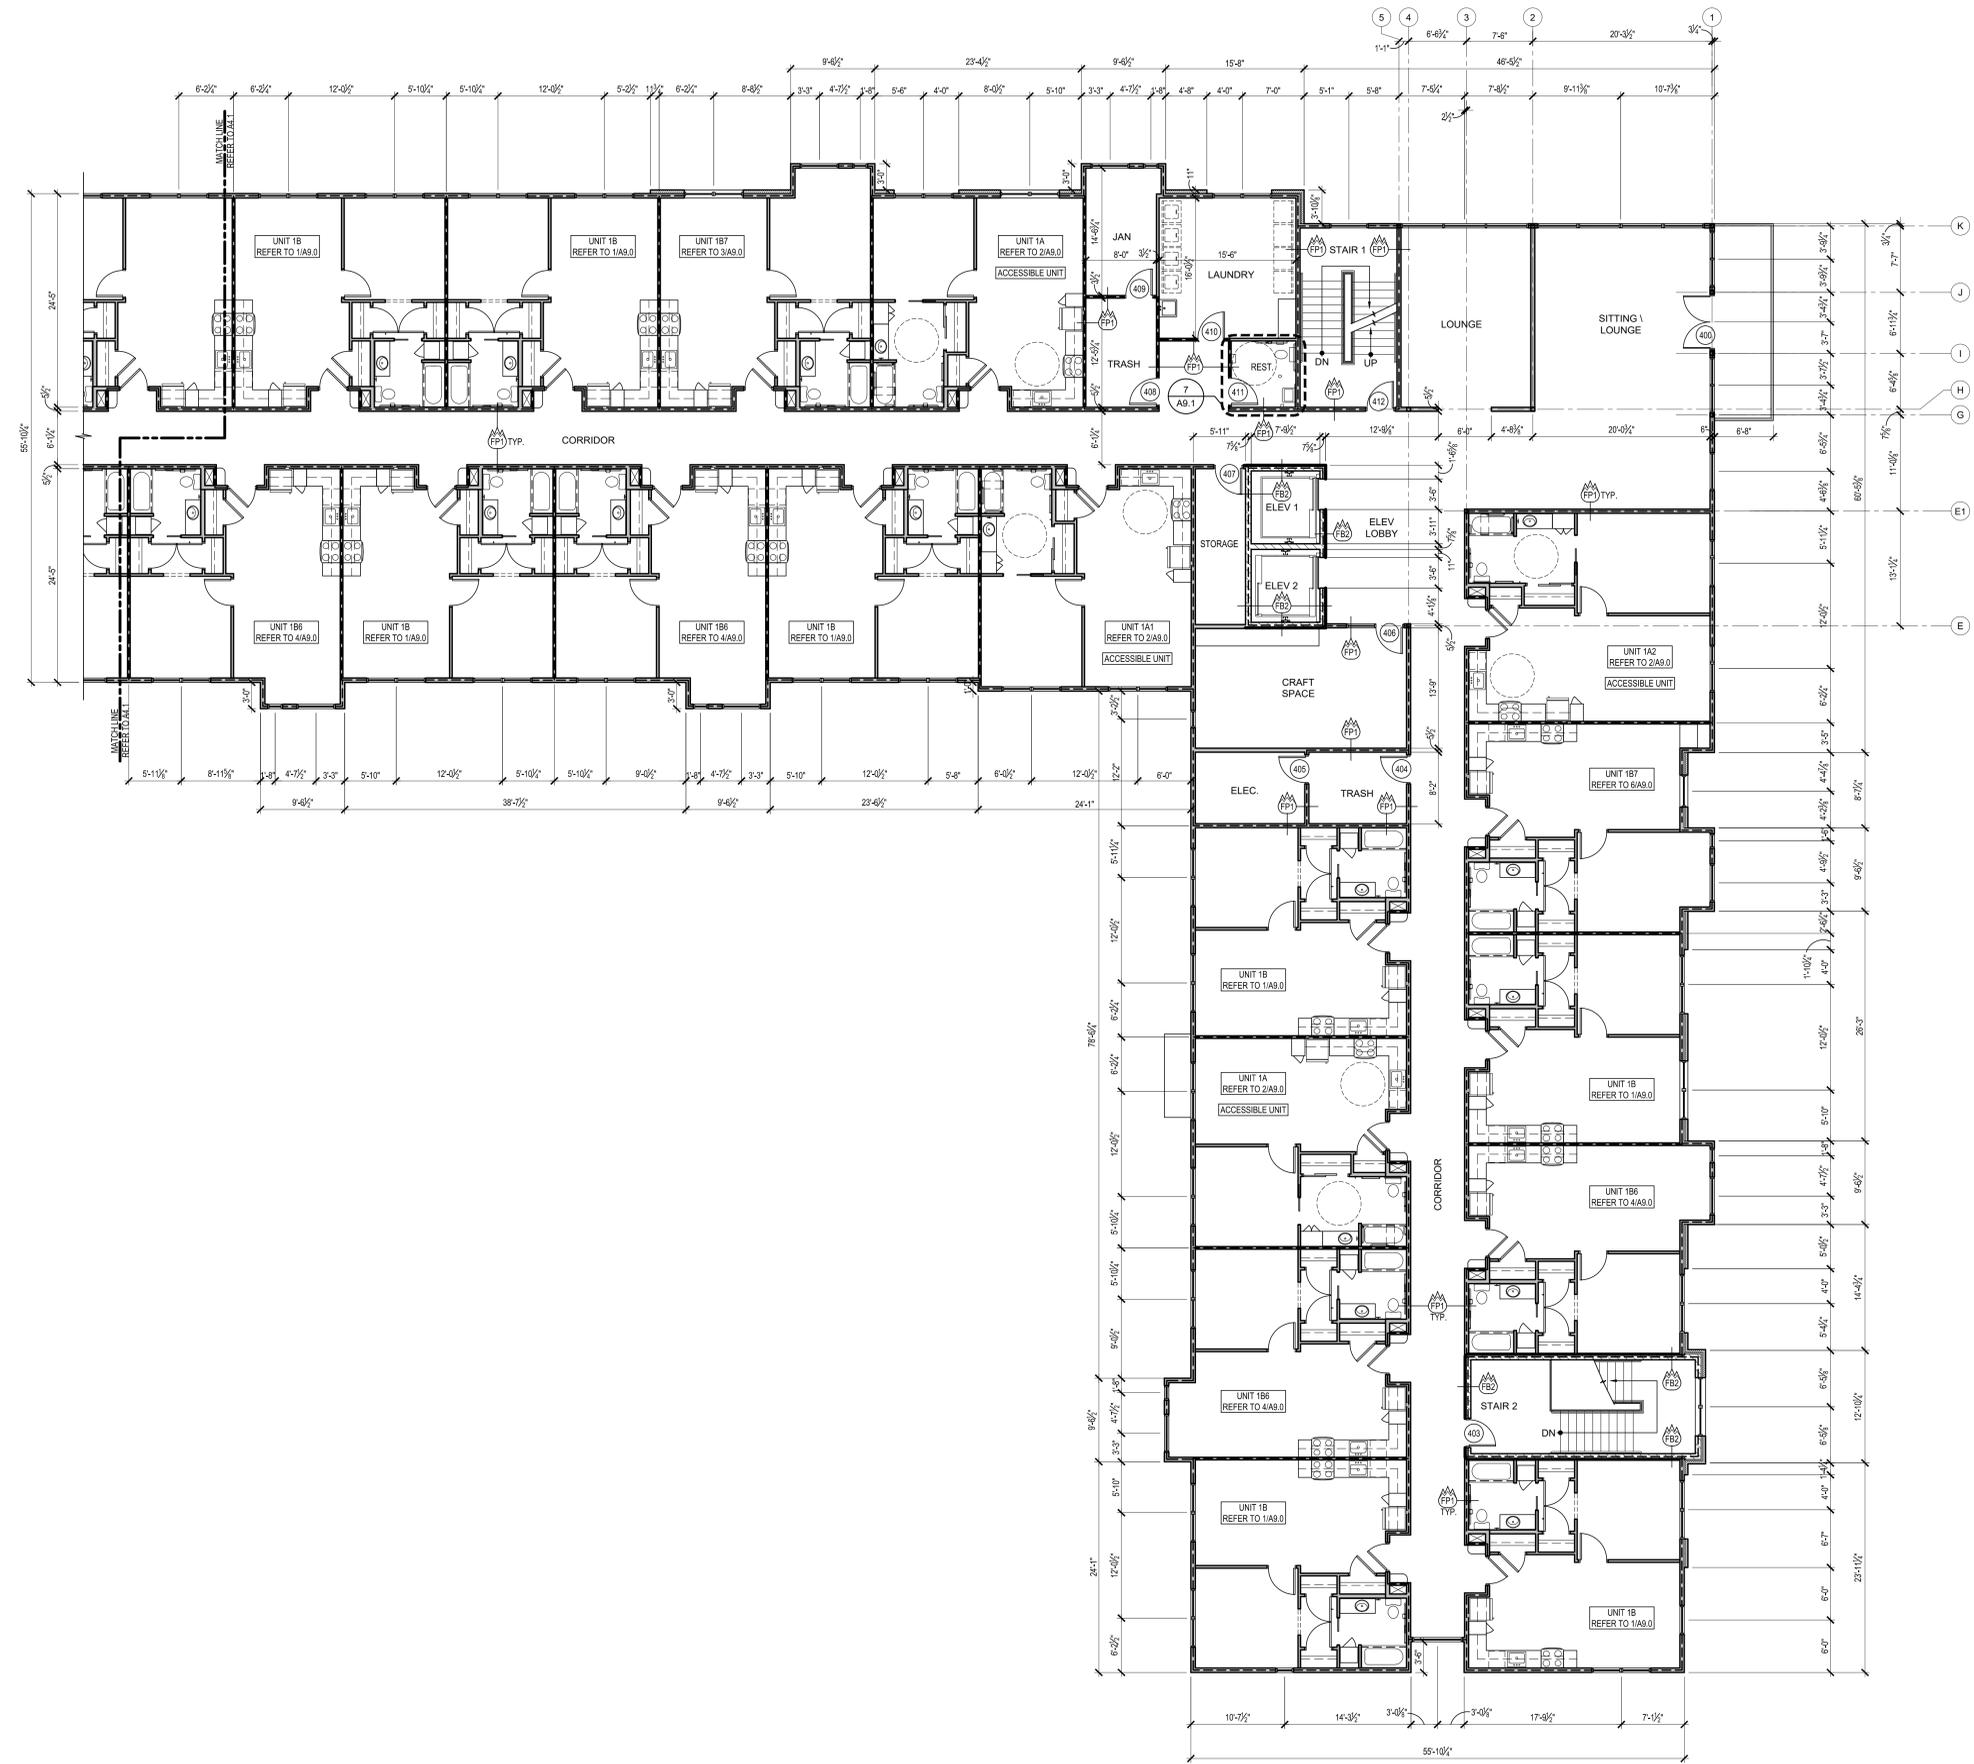

FOURTH FLOOR PLAN - AREA 'A'  
SCALE: 1/8" = 1'-0"


JOB NO.	1679
DATE	10-05-2017
DRAWN	BW
CHECKED	-

COPYRIGHT © 2017  
SHERMAN CARTER BARNHART  
ARCHITECTS, PLLC

REVISIONS		
No.	Description	Date

SHEET

A4.1

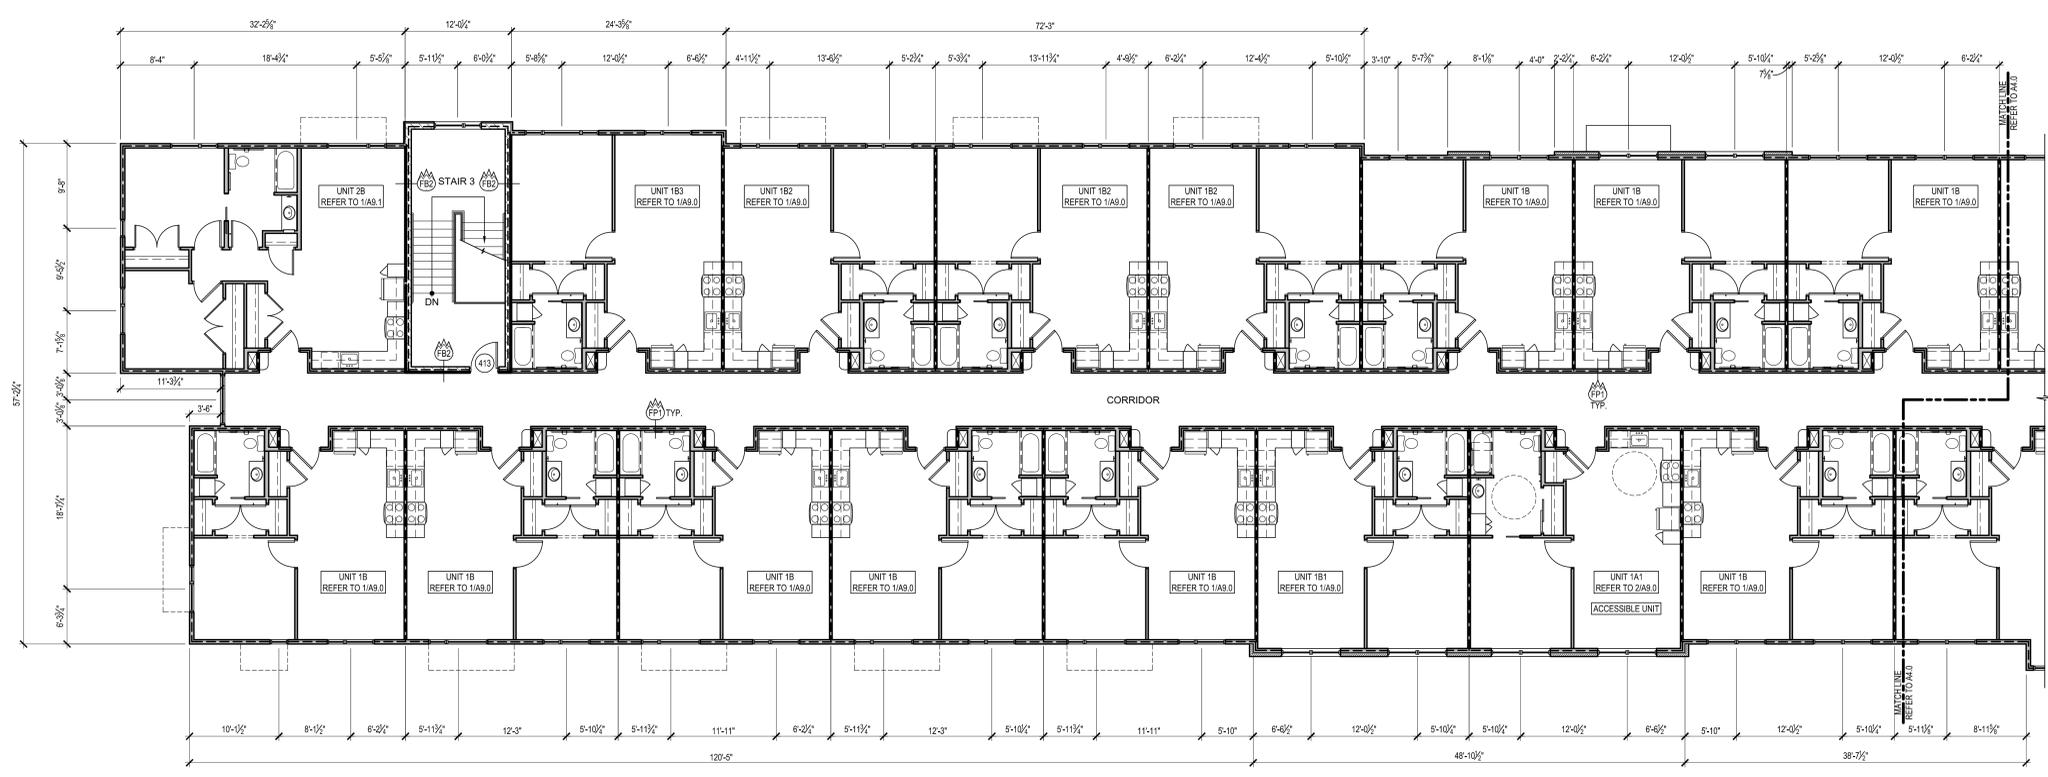

FOURTH FLOOR PLAN - AREA 'B'  
SCALE: 1/8" = 1'-0"