




EAST ELEVATION

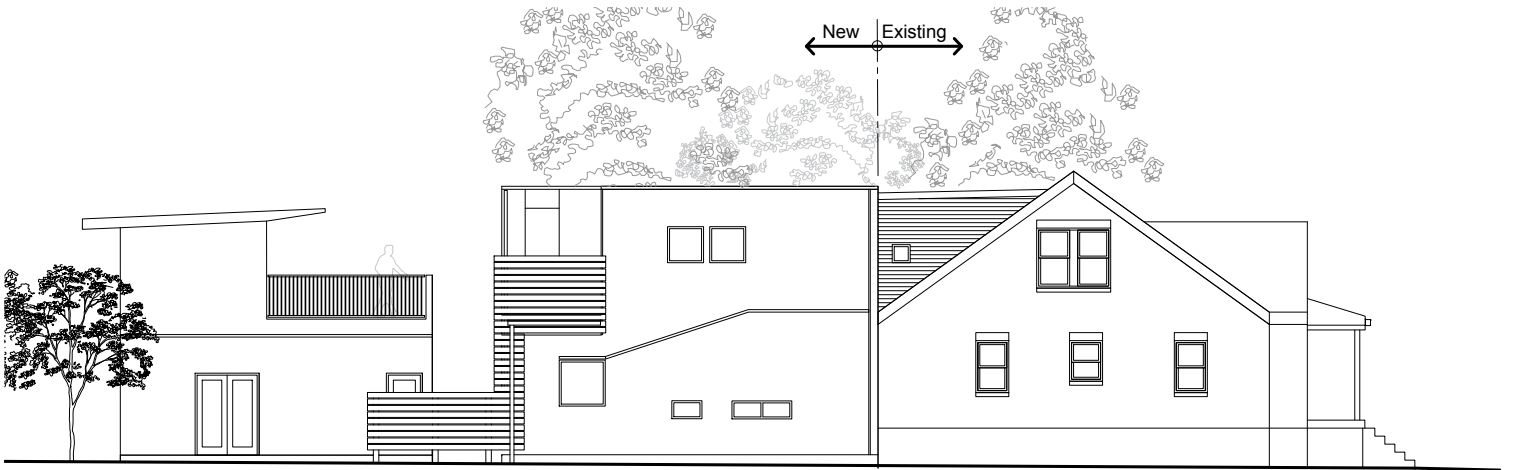

WEST ELEVATION

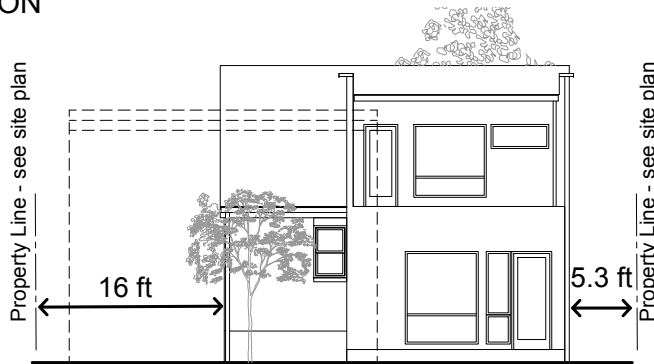

NORTH ELEVATION - SHOWING REAR ELEVATION OF ADDITION

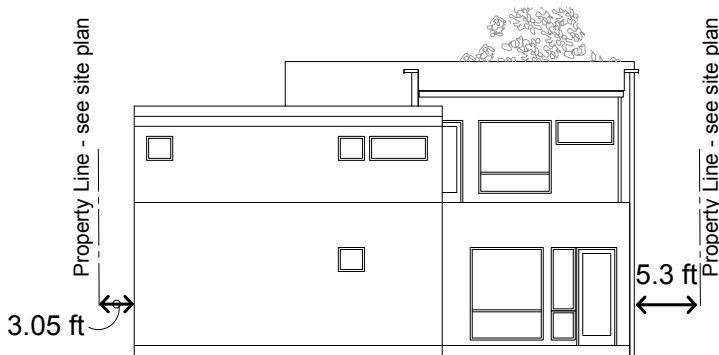

NORTH ELEVATION - SHOWING REAR ELEVATION OF GARAGE AND REAR ELEVATION OF ADDITION BEYOND

SITE INFORMATION

611 Wallace Ave

Louisville, KY 40207


Lot 13, Block 'S', Unit 3 Breckinridge

Villa Subdivision Plat Book 6, Page 51

Jessica and Mark Campbell

R4 Single Family Residential

Neighborhood Form District

 

SCALE 1" = 16' - 0"