



Existing | New

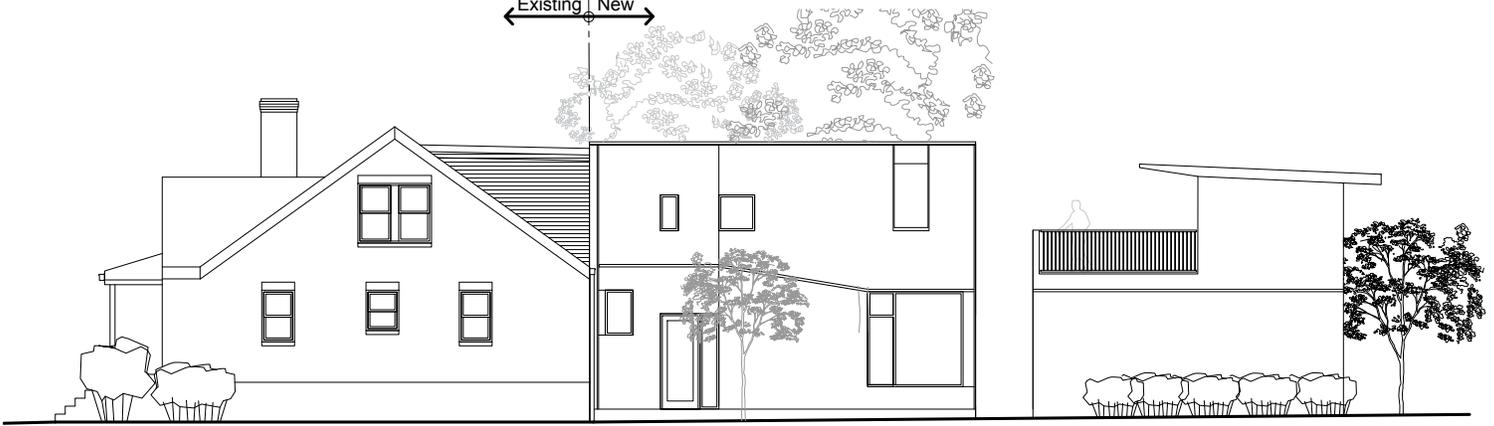


EAST ELEVATION

New | Existing

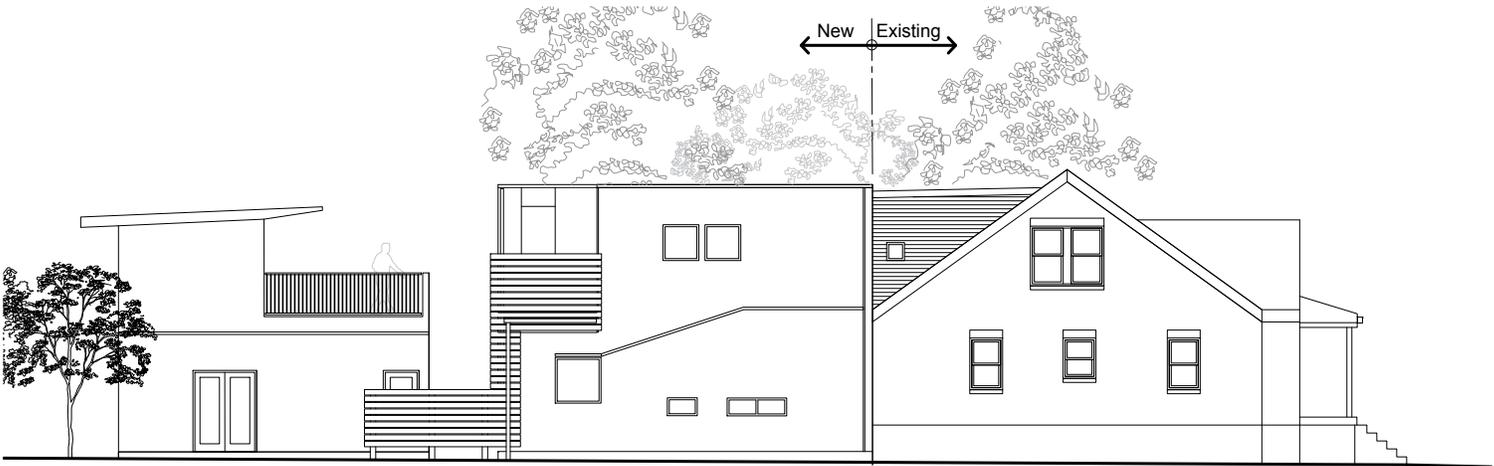

WEST ELEVATION

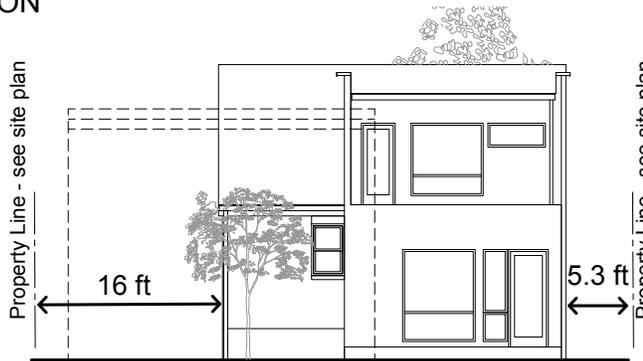

NORTH ELEVATION - SHOWING REAR ELEVATION OF ADDITION

SITE INFORMATION

611 Wallace Ave

Louisville, KY 40207


Lot 13, Block 'S', Unit 3 Breckinridge

Villa Subdivision Plat Book 6, Page 51


Jessica and Mark Campbell

R4 Single Family Residential

Neighborhood Form District

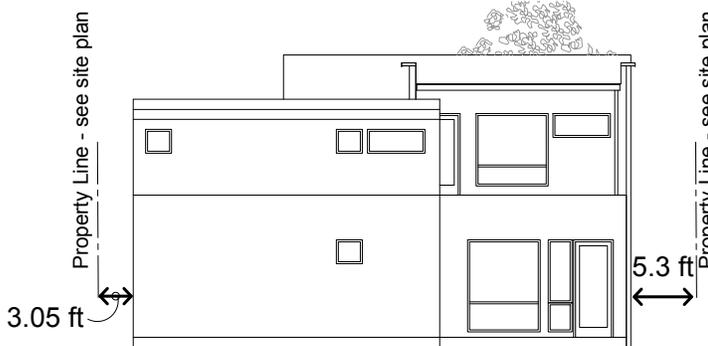

NORTH ELEVATION - SHOWING REAR ELEVATION OF GARAGE AND REAR ELEVATION OF ADDITION BEYOND

 

SCALE 1" = 16' - 0"