


RECEIVED
 JUL 14 2017
 DESIGN SERVICES

Drawn By: TPS
 Checked By: JAH
 Project: 201718.01
 Date: 05-11-2017
 Certified By: _____
 Revisions: 1

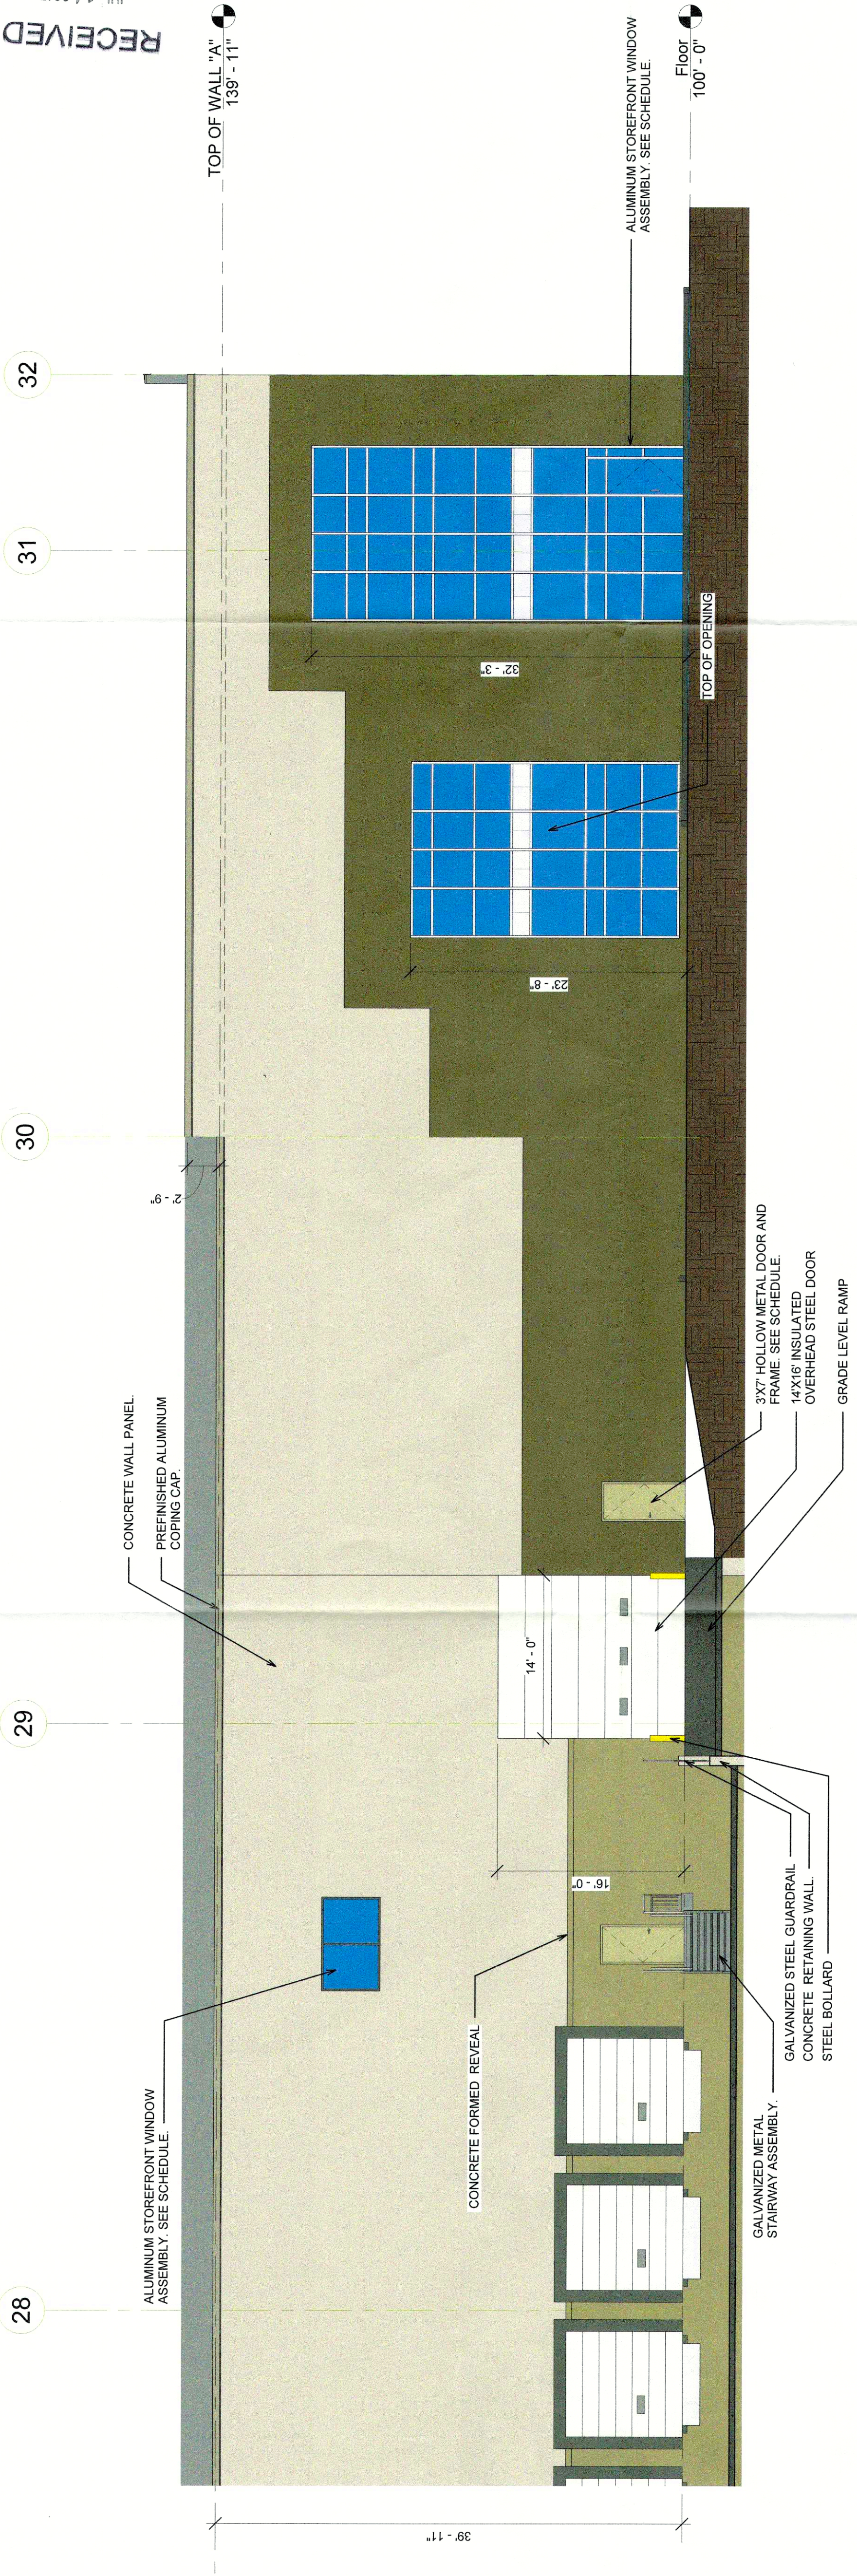

1 West Elevation - Partial
 1/8" = 1'-0"