


PARK CENTRAL CONDOMINIUMS
A.O.B. 4/1 PG. 5-C

CHIM SHIN TE
3715 GLEN BLUFF RD.
LOUISVILLE, KY 40222-5909
D.B. 9315 PG. 0553

PARK IV CONDOOS.
A.O.B. 19 PG. 39-45

20.00' ALLEY

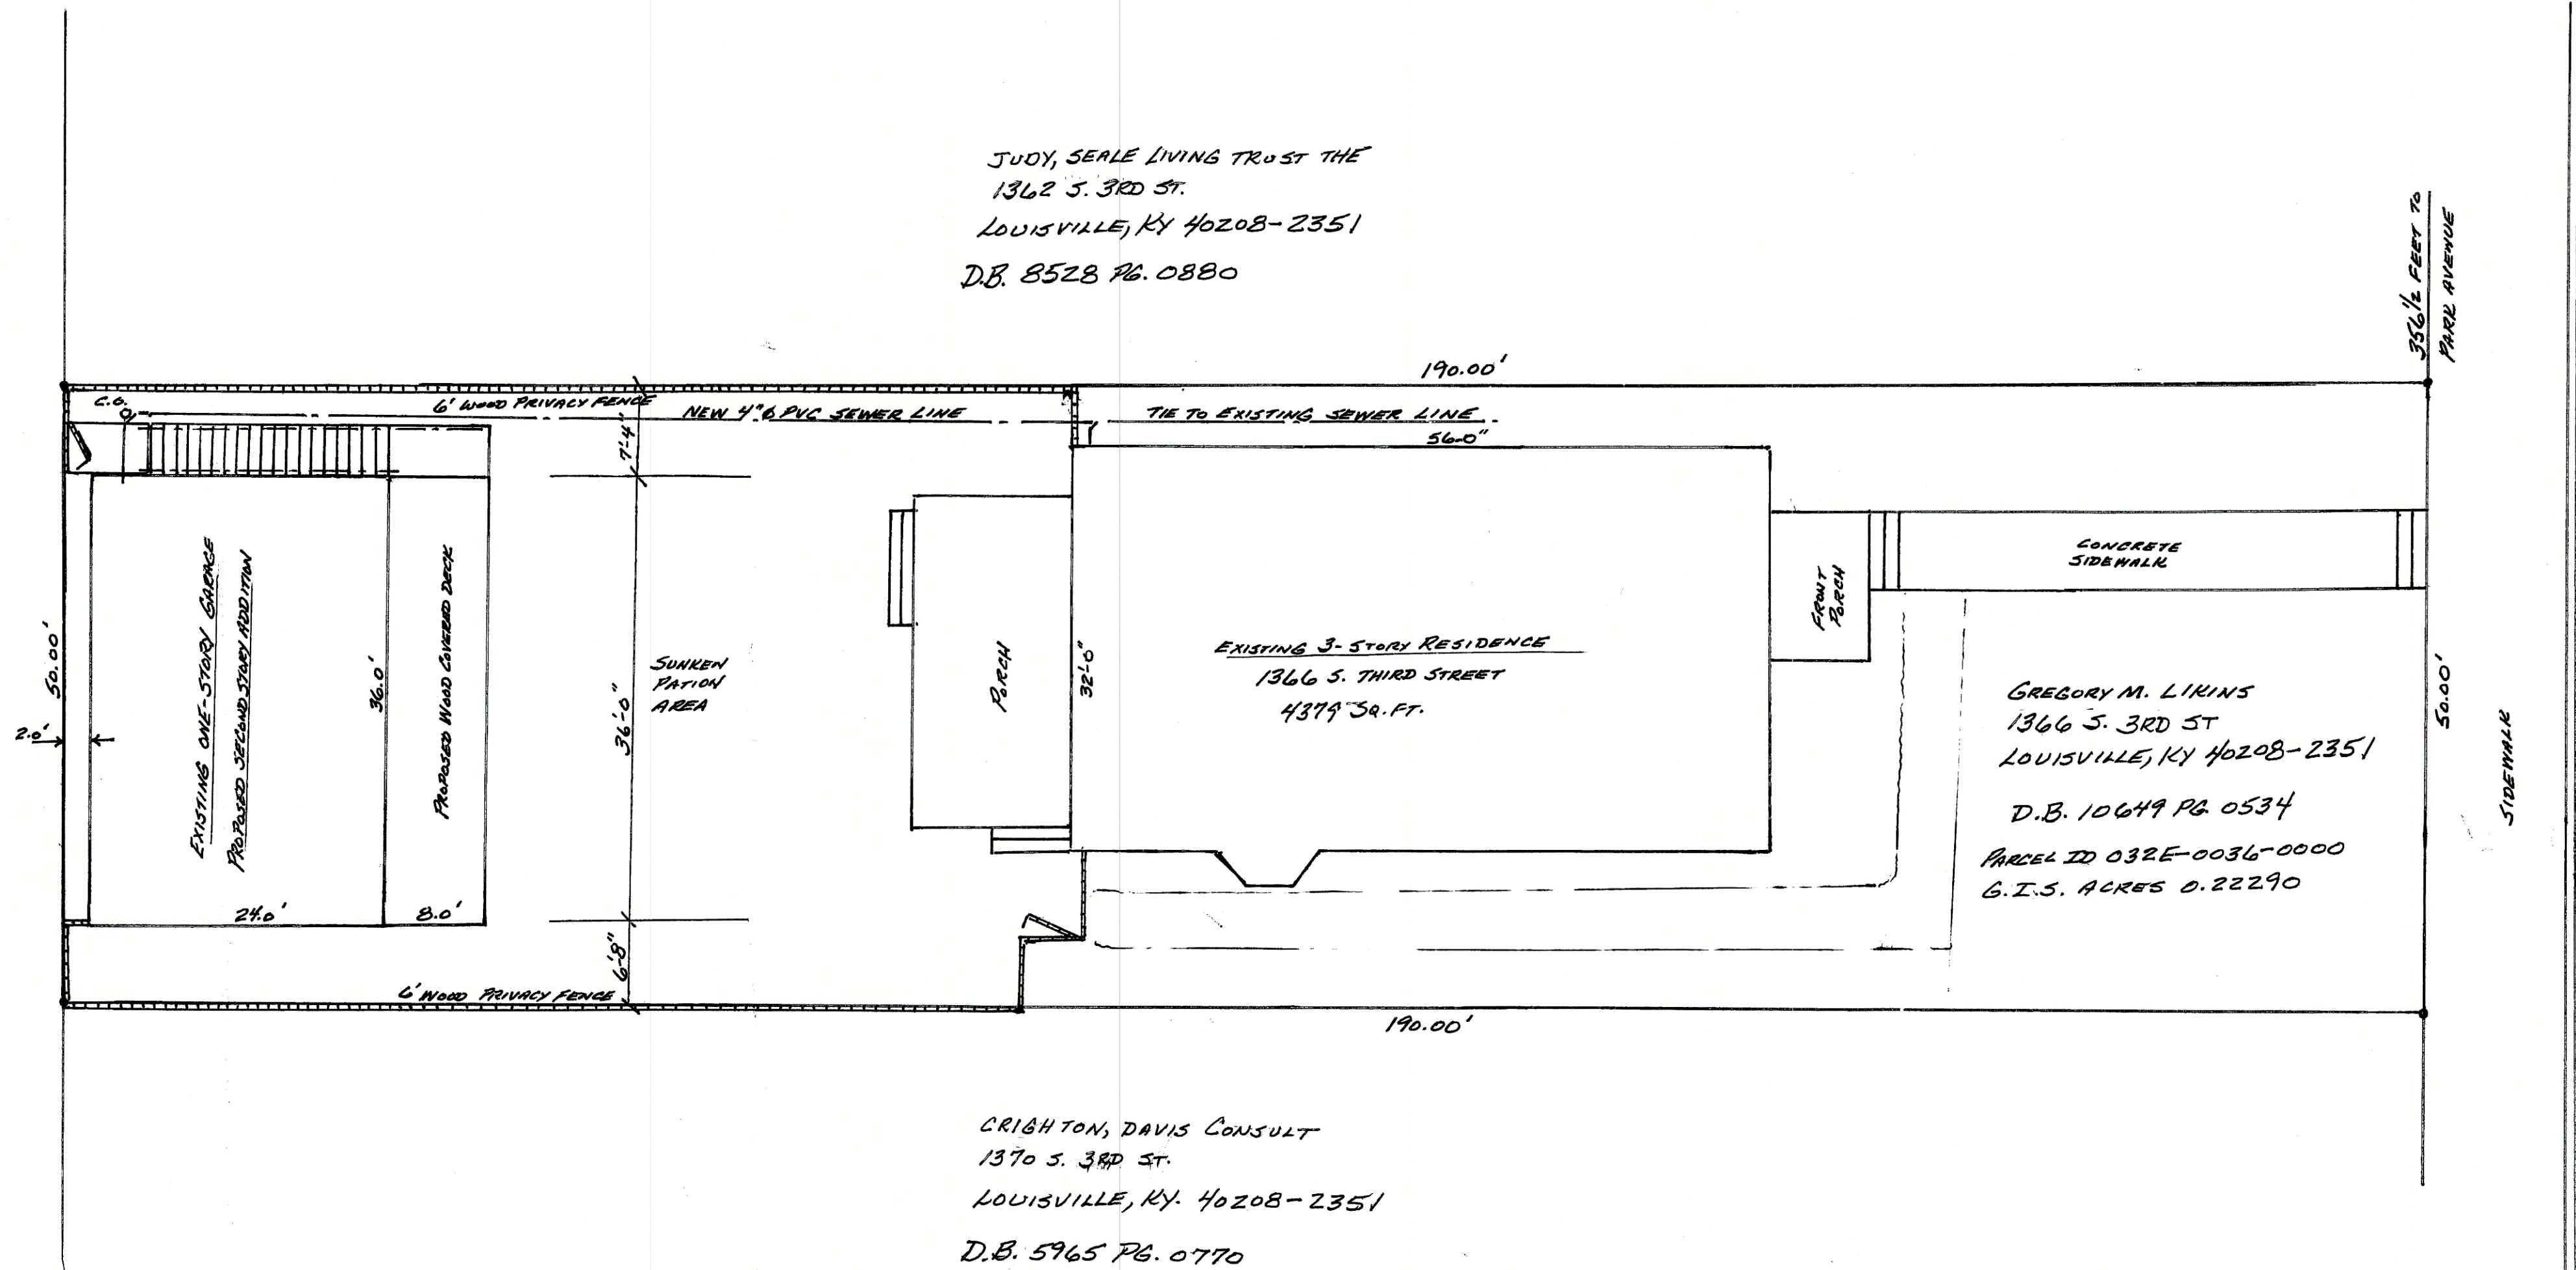

PARCEL I.D. 032E-0036-0000
PROPERTY CLASS: R-RES1 FAMILY DWELLING
EXISTING ZONING: TRADITIONAL NEIGHBORHOOD TN2D
FORM DISTRICT: TRADITIONAL NEIGHBORHOOD
FIRE DISTRICT: 23
OLD DISTRICT: 08

1. EXISTING POTABLE WATER SUPPLY
2. TIE INTO EXISTING SEWER LINE
3. EXISTING ELECTRICAL SERVICE
4. NEW TELEPHONE/DATA SERVICE



1359 S. THIRD ST. CONDOMINIUMS
A.O.B. 109 PG. 67-70
D.B. 9237 PG. 0596

HULL, N. BRIDLEY IV
1617 CLEMENSON DR.
LOUISVILLE, KY 40222-4120
D.B. 7129 PG. 0677

LAUGSTON, JEFFREY L. & KATHY A.
1369 S. 3RD ST.
LOUISVILLE, KY 40208-2305
D.B. 7630 PG. 0576

CBL
Construction Company, LLC
PHONE: (502) 292-2279
FAX: (502) 292-0364
email: brentlikins@bellsouth.net

ENGINEER:
BRENT LIKINS
P.E. # 11448
DESIGN-BUILD/ENGINEERING
AND CONSTRUCTION MANAGEMENT
1522 GOSHEN LANE
GOSHEN, KENTUCKY 40026
PHONE: (502) 292-2279
FAX: (502) 292-0364

CONTRACTOR:
CBL CONSTRUCTION COMPANY, LLC
DESIGN-BUILD/ENGINEERING
AND CONSTRUCTION MANAGEMENT
1522 GOSHEN LANE
GOSHEN, KENTUCKY 40026
PHONE: (502) 292-2279
FAX: (502) 292-0364

GREG LIKINS ADDITION-GARAGE
1366 S. THIRD STREET
LOUISVILLE, KY

OWNER: GREG LIKINS
PHONE: 502-592-9469
FAX:

SHEET TITLE:		
SITE PLAN		
NO	REVISIONS	DATE
Date: 8-26-16		
Scale: 1"=10'		
Drawn By: BRENT LIKINS, P.E.		
SHEET		

S-1

1060A1208