




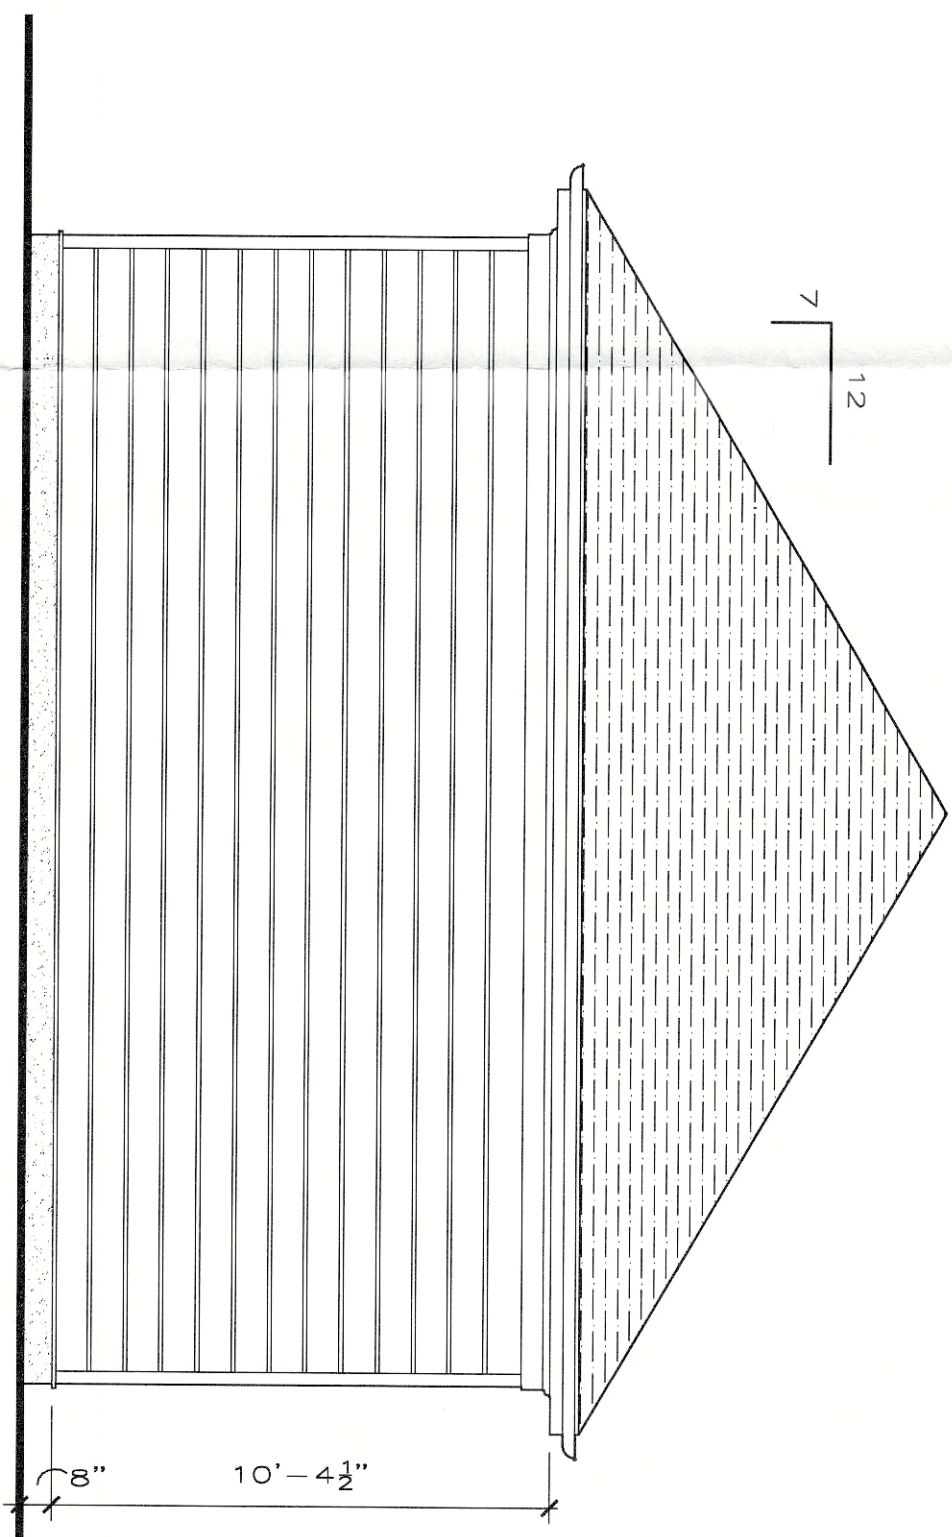


SIDE ELEVATIONS
1/4"=1'-0"

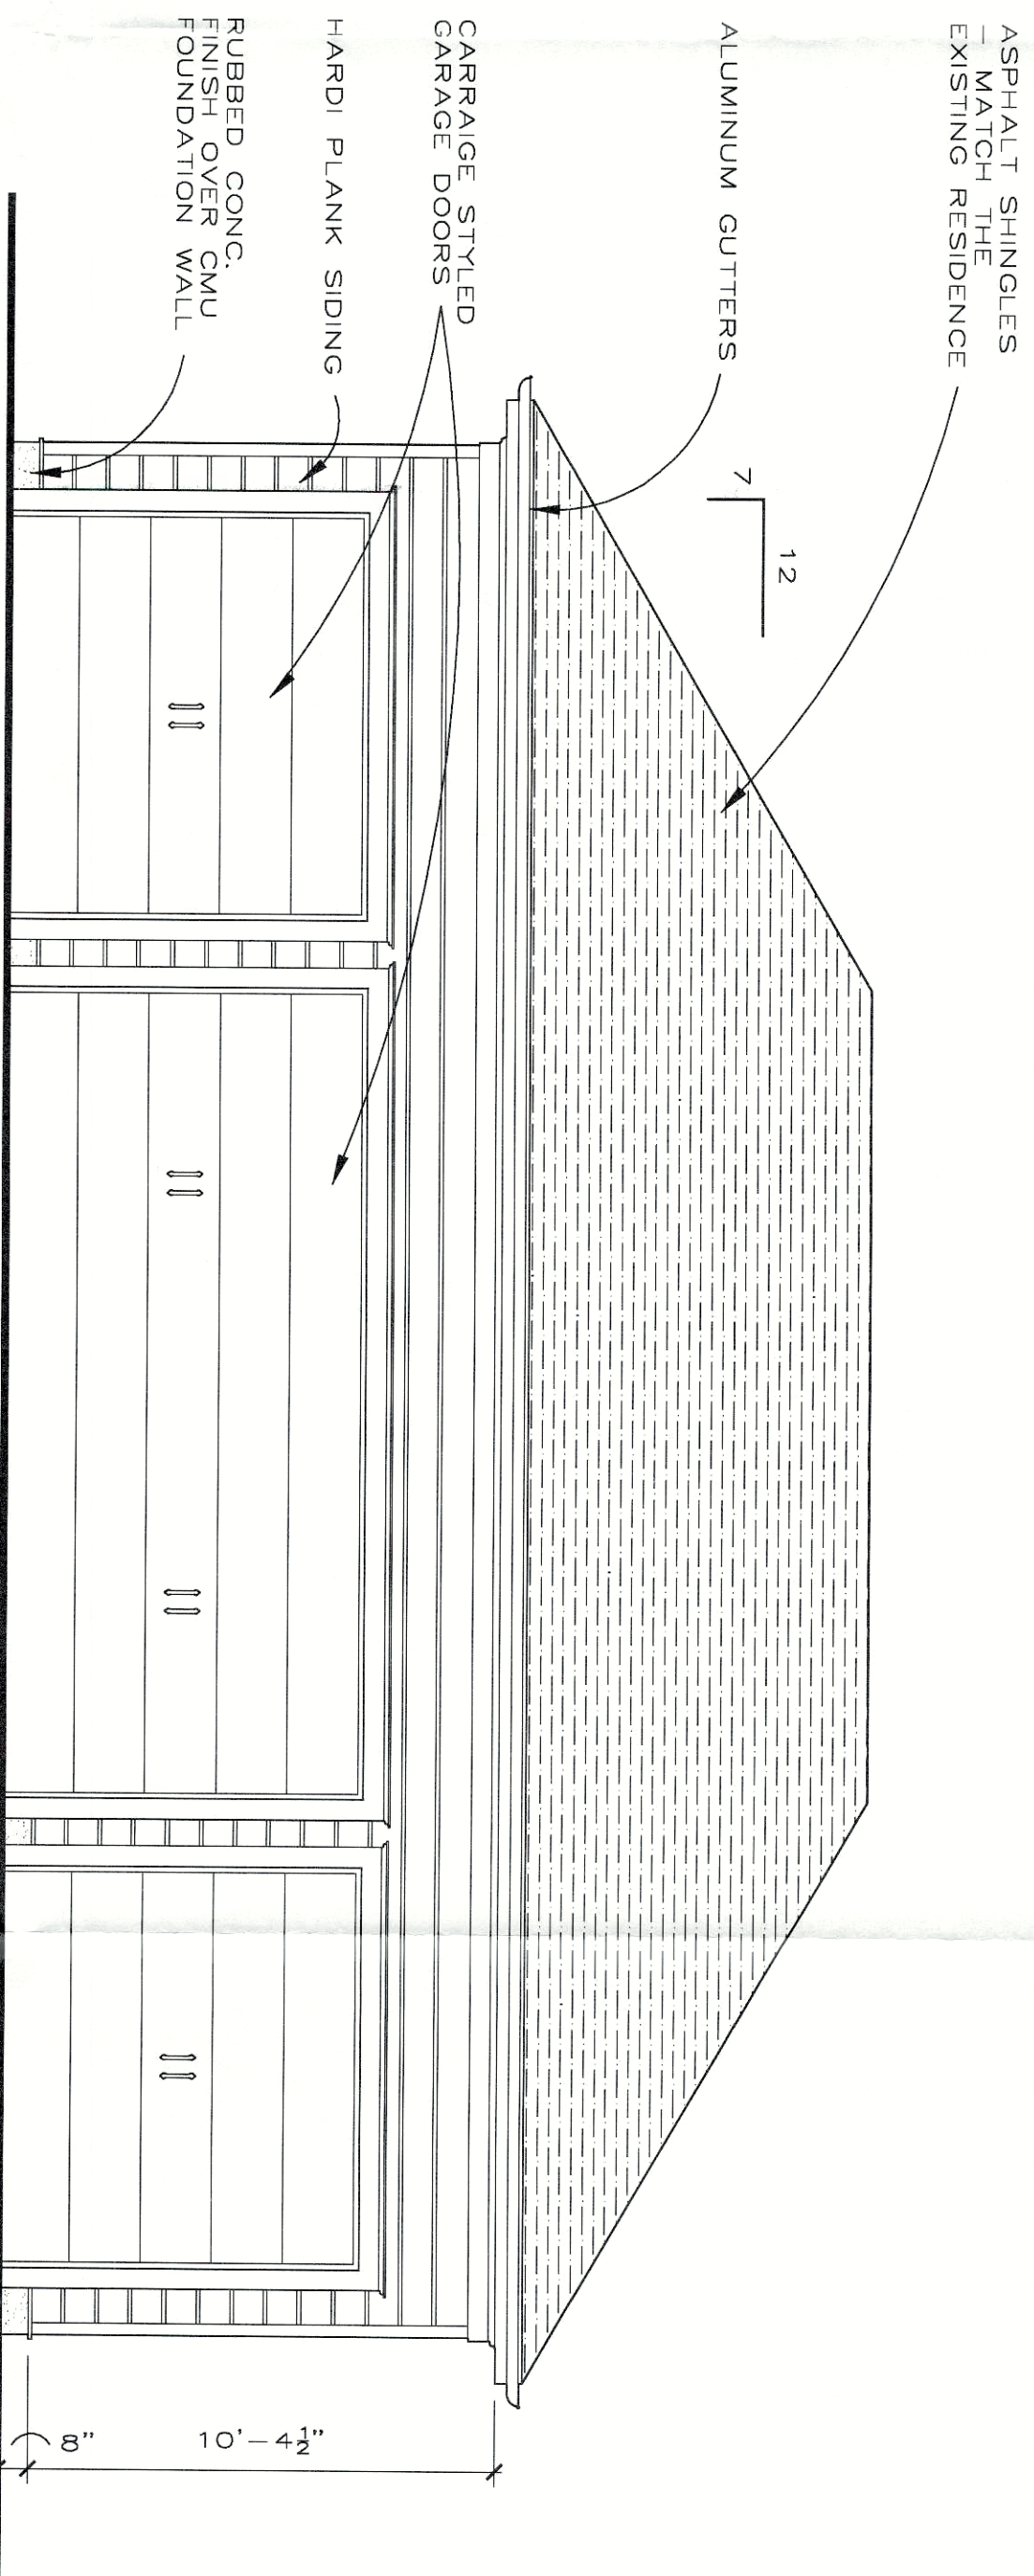

ALLEY ELEVATION
1/4"=1'-0"

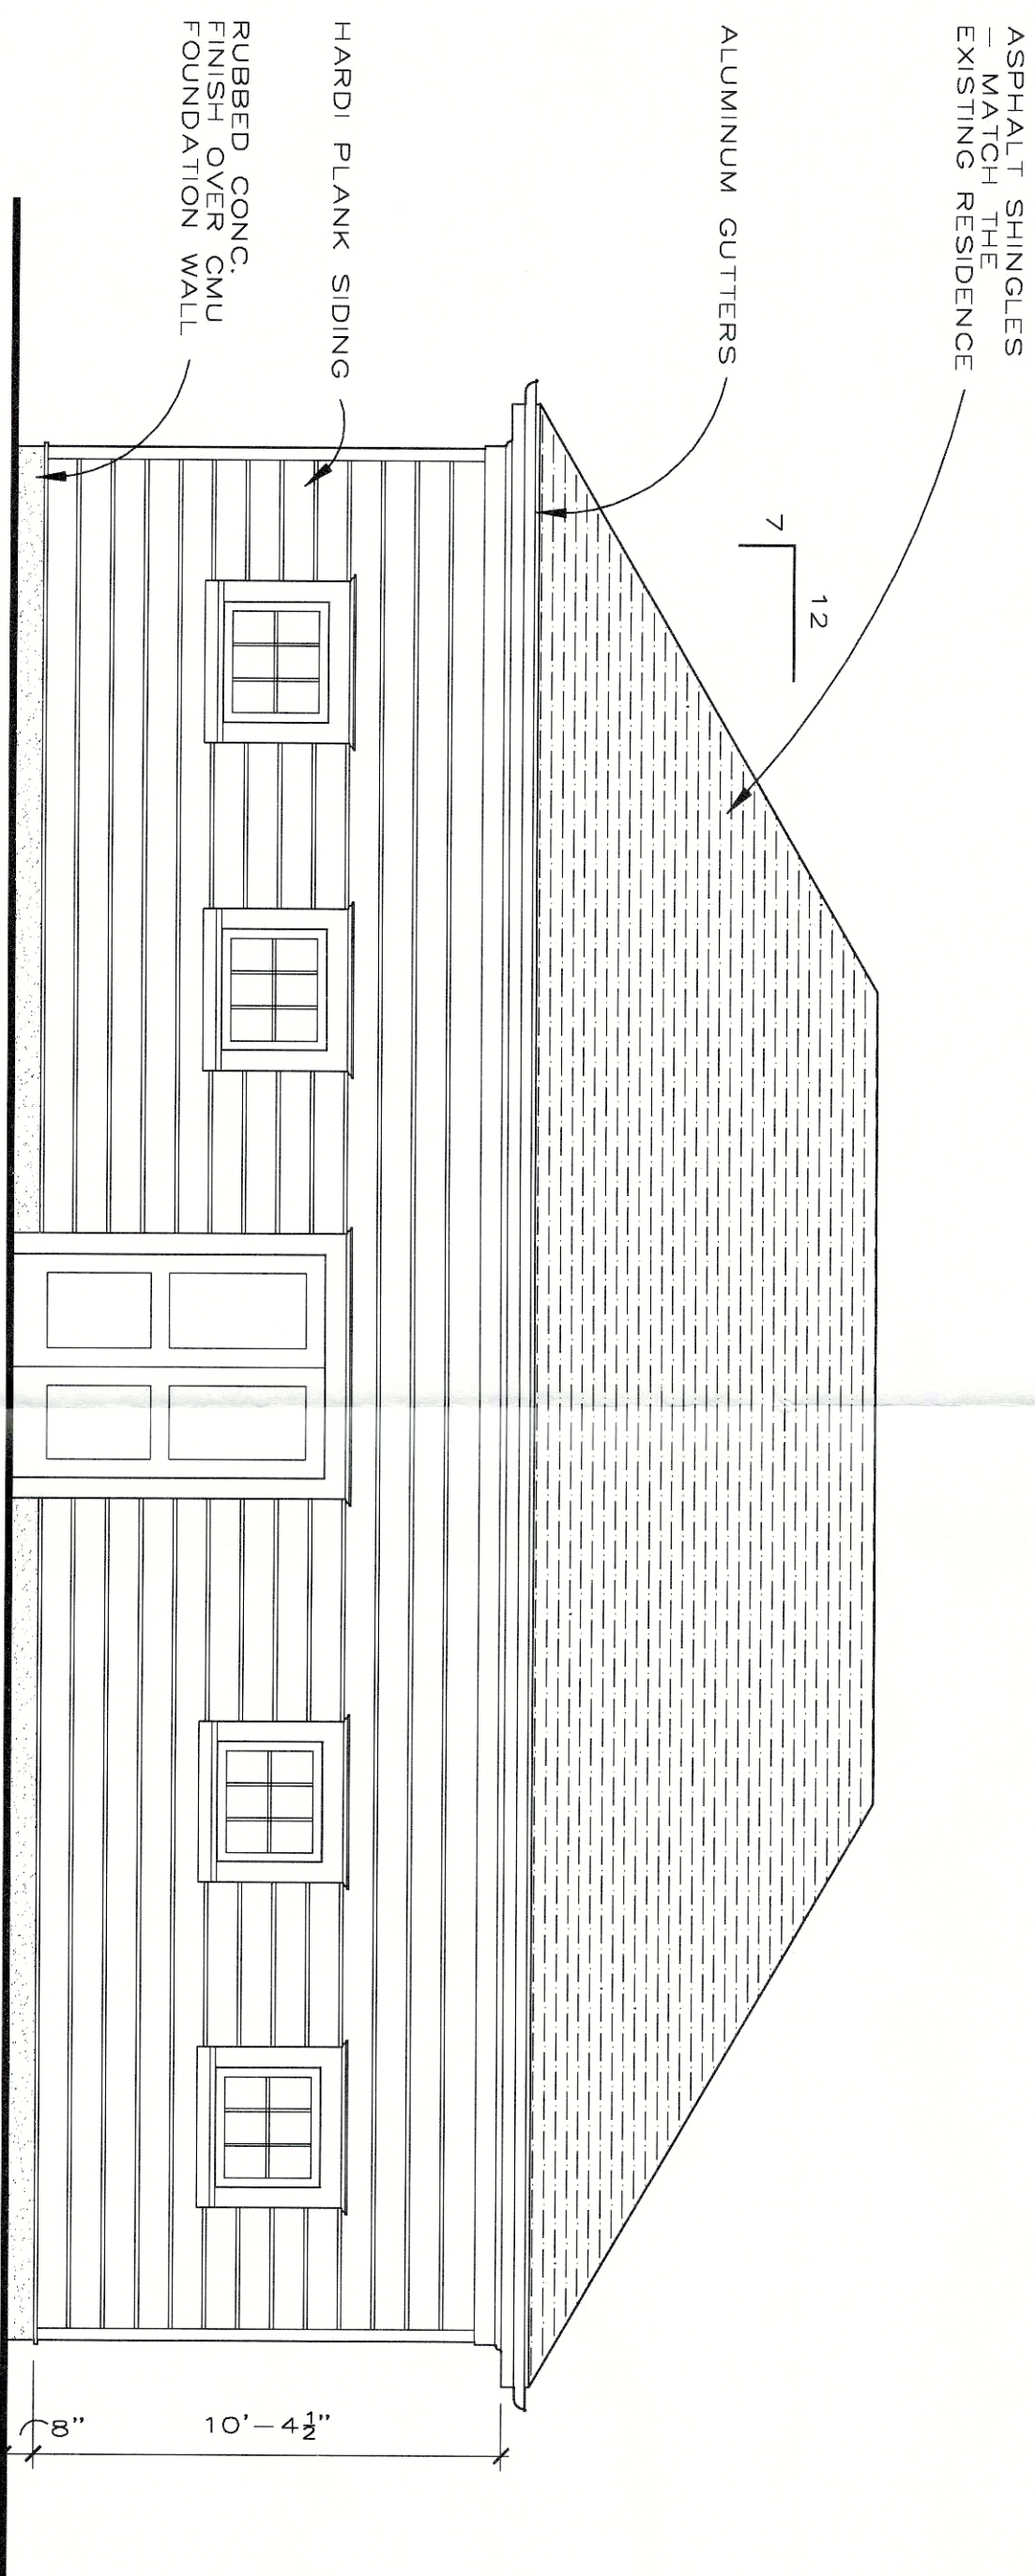

PRIVATE YARD ELEVATION
1/4"=1'-0"

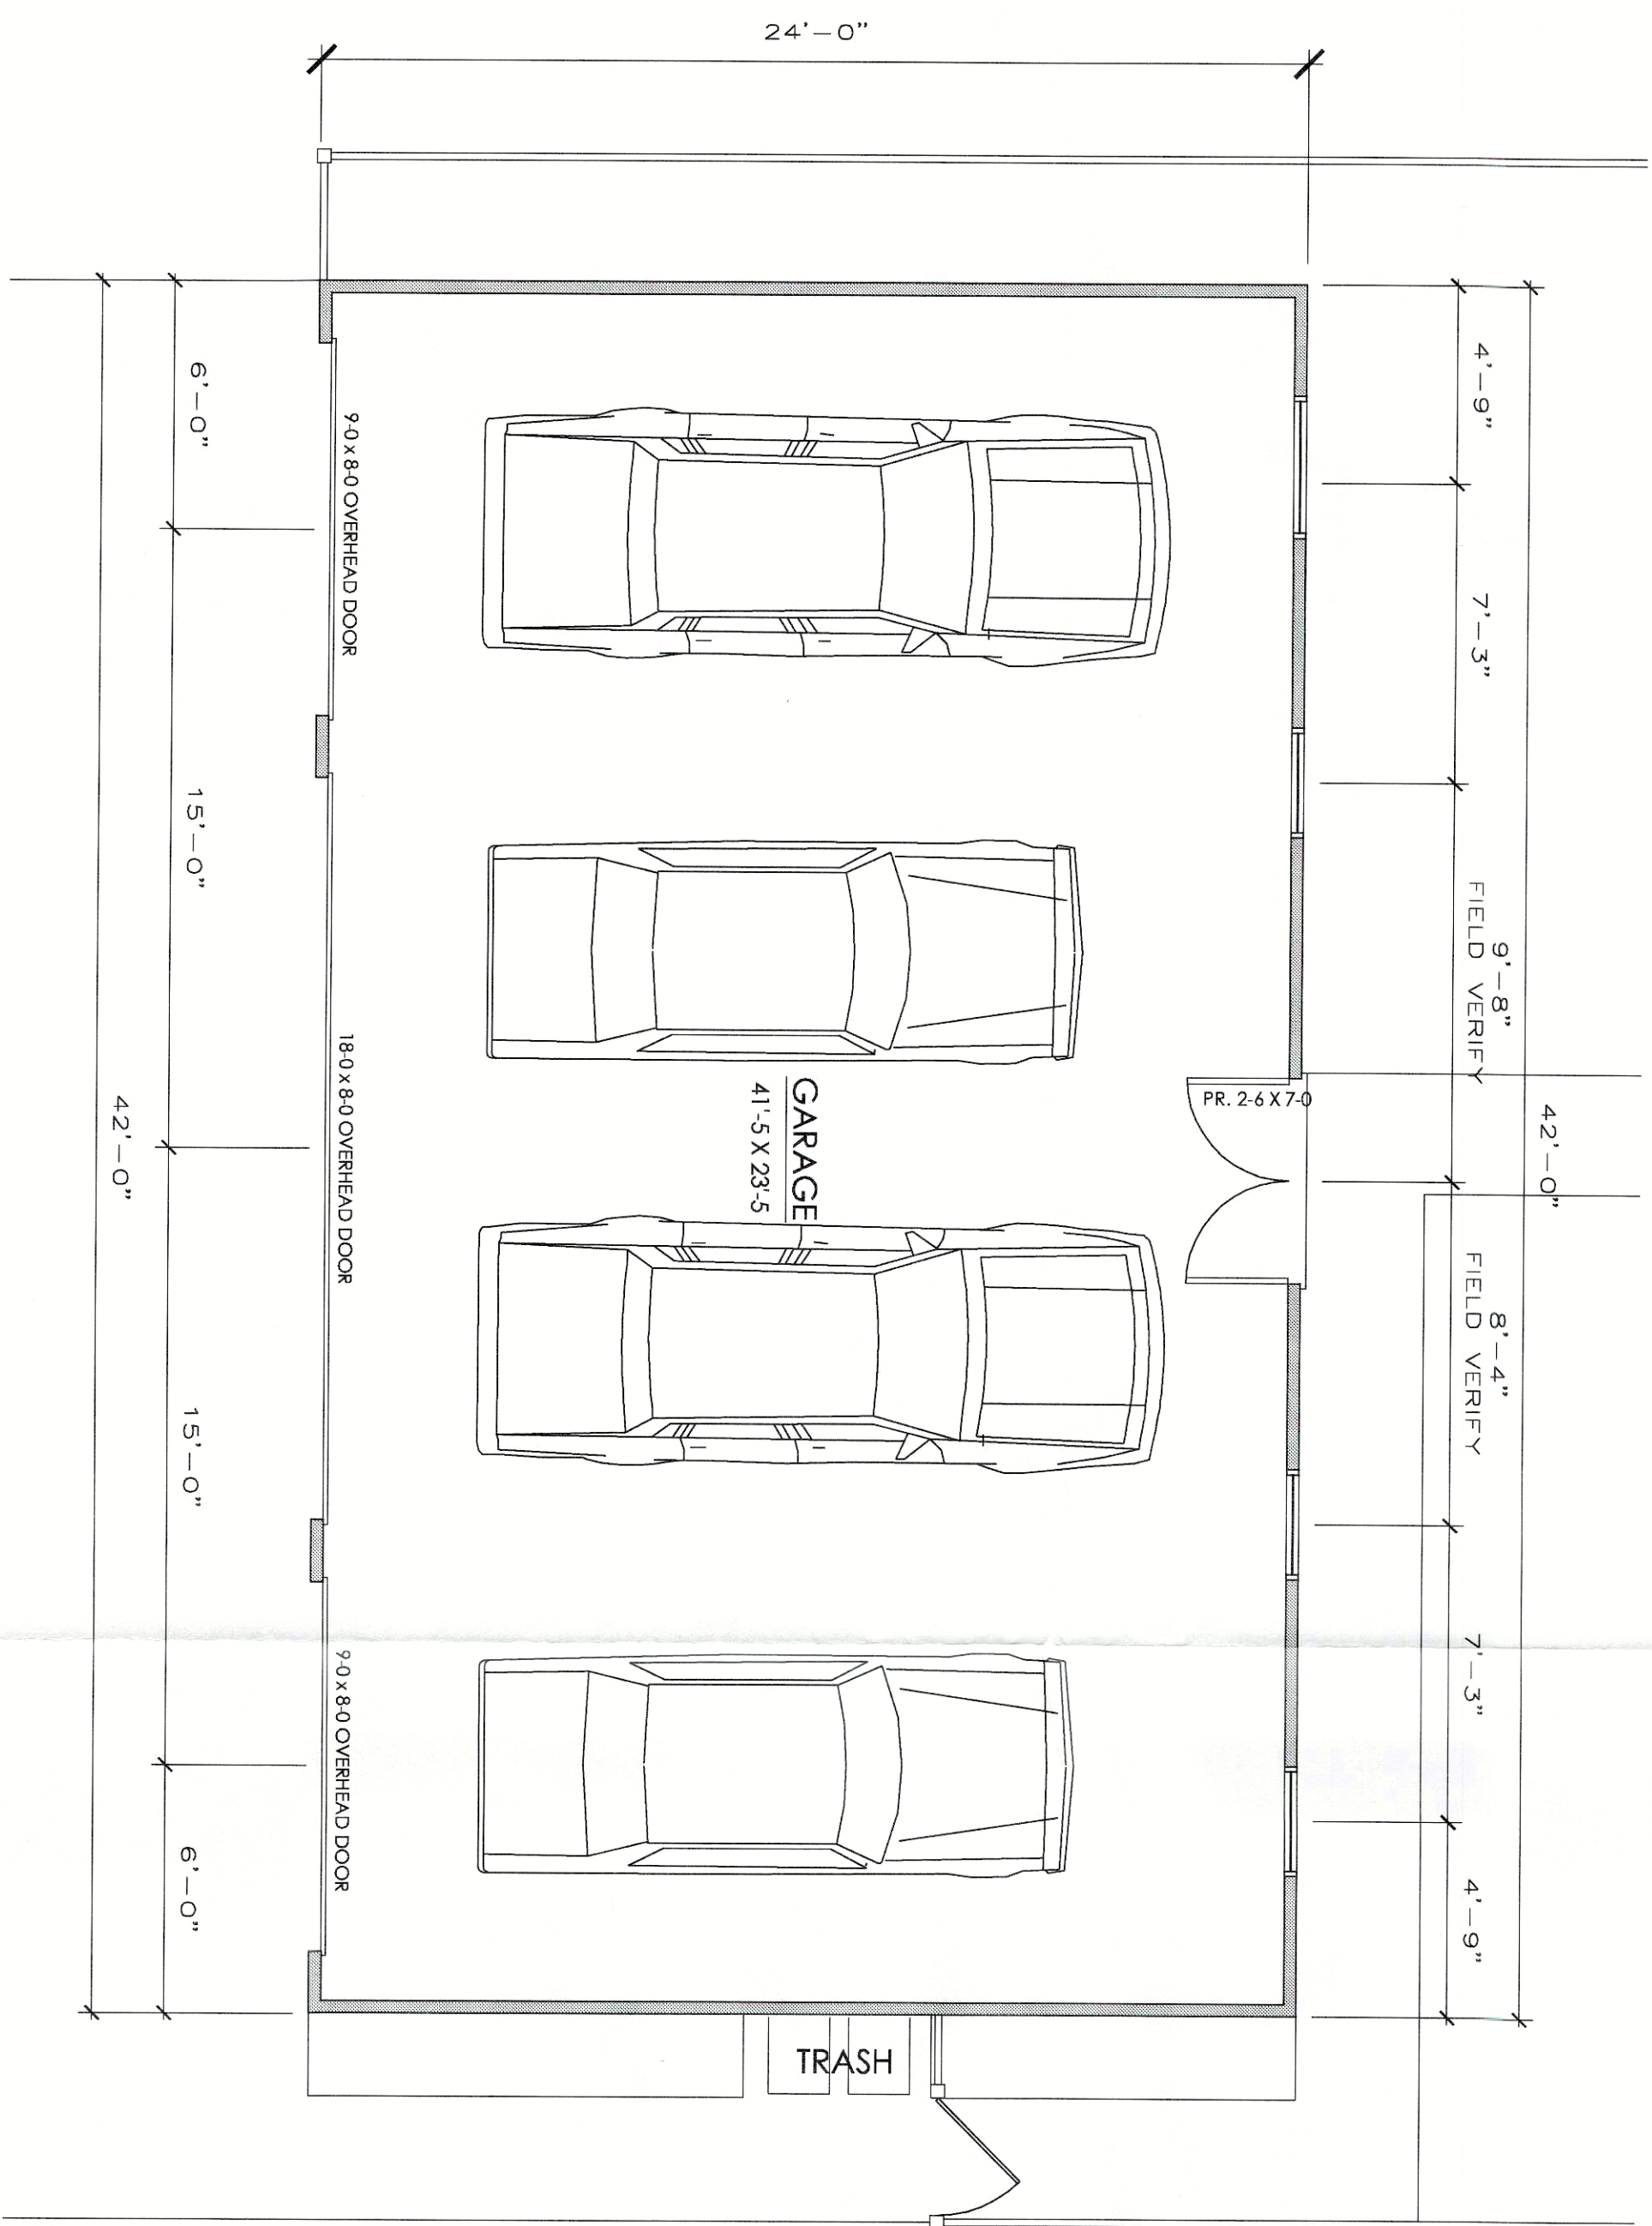

FLOOR PLAN
1/4"=1'-0"

NEW GARAGE FOR
MARIAH & ERIC GRATZ

2424 LONGEST AVENUE
LOUISVILLE, KENTUCKY

FRANK PIERCE
ARCHITECT
ARCHITECTURA POLITA ET ELAGANS

THE HISTORIC HENRY CLAY SUITE THREE SIXTEEN
THREE HUNDRED SIXTEEN WEST CHESTNUT STREET
LOUISVILLE, KENTUCKY 40202 502-802-5392

DATE 8 MAY 2017
DRAWN FMP
CHECKED
REVIEWED

RECEIVED
JUL 21 2017
FRANK PIERCE ARCHITECT
DESIGN SERVICES

A1