


② LEFT ELEVATION  
1/4" = 1'-0"

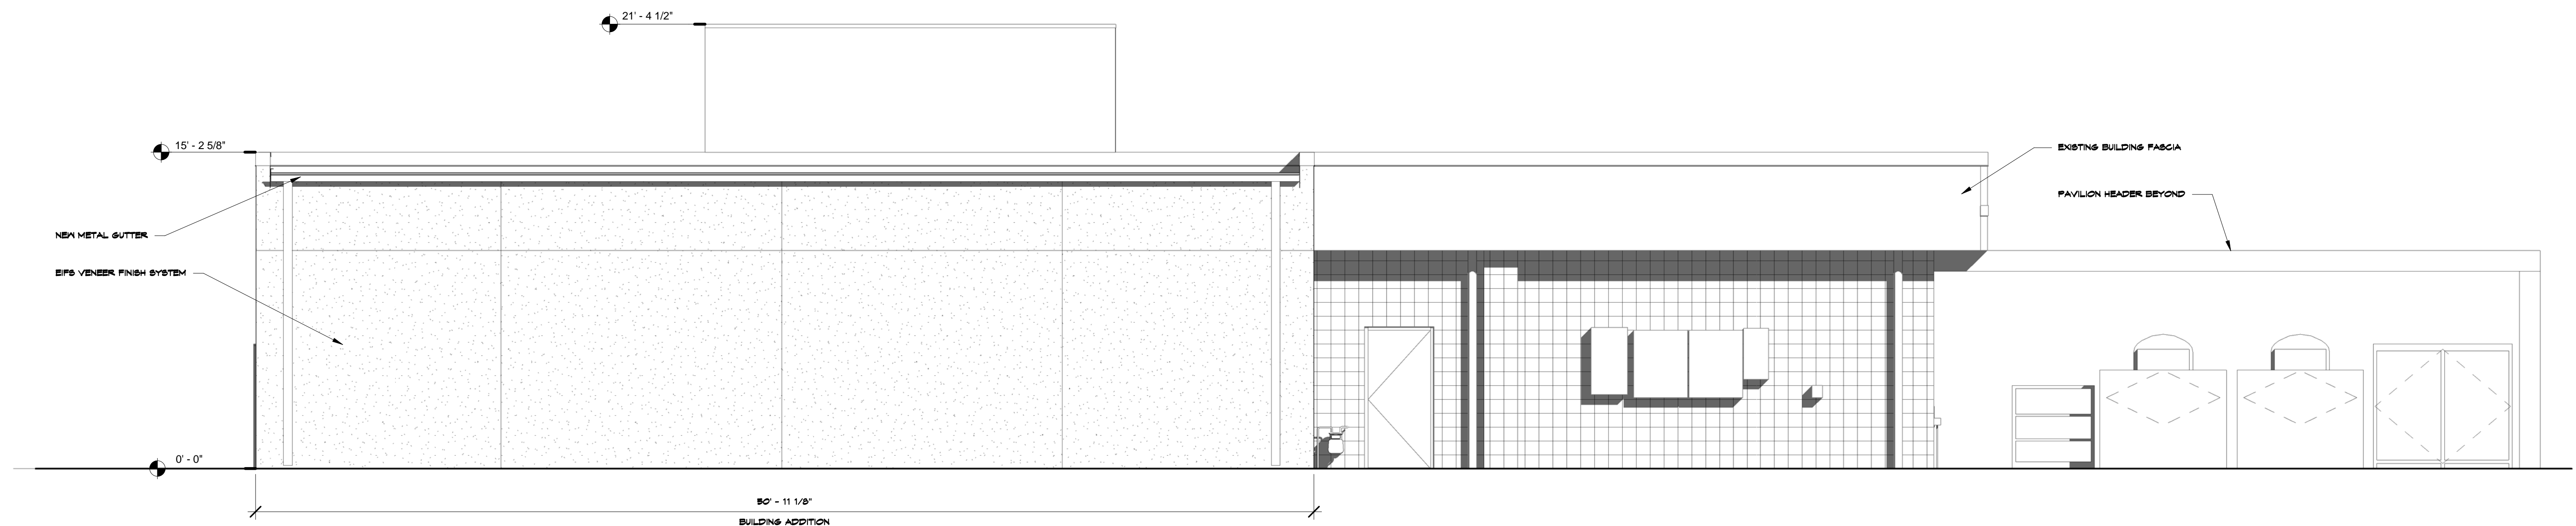

① REAR ELEVATION  
1/4" = 1'-0"

PERMIT BID	
DRAWN BY	EAF
CHECKED BY	JLW
DATE	08/14/14
REV.   DATE	DESCRIPTION

The Construction Documents shall consist of all drawings, specifications, and schedules. None of this information or drawing sheets shall be used in isolation. All subcontractors shall be responsible to review the entire set of Construction Documents for completeness and consistency. Any discrepancies or conflicting information not brought to the attention of the architect shall be interpreted at the sole discretion of the architect.

SHEET TITLE  
EXTERIOR ELEVATIONS

**A2.1**