



21-020-D331

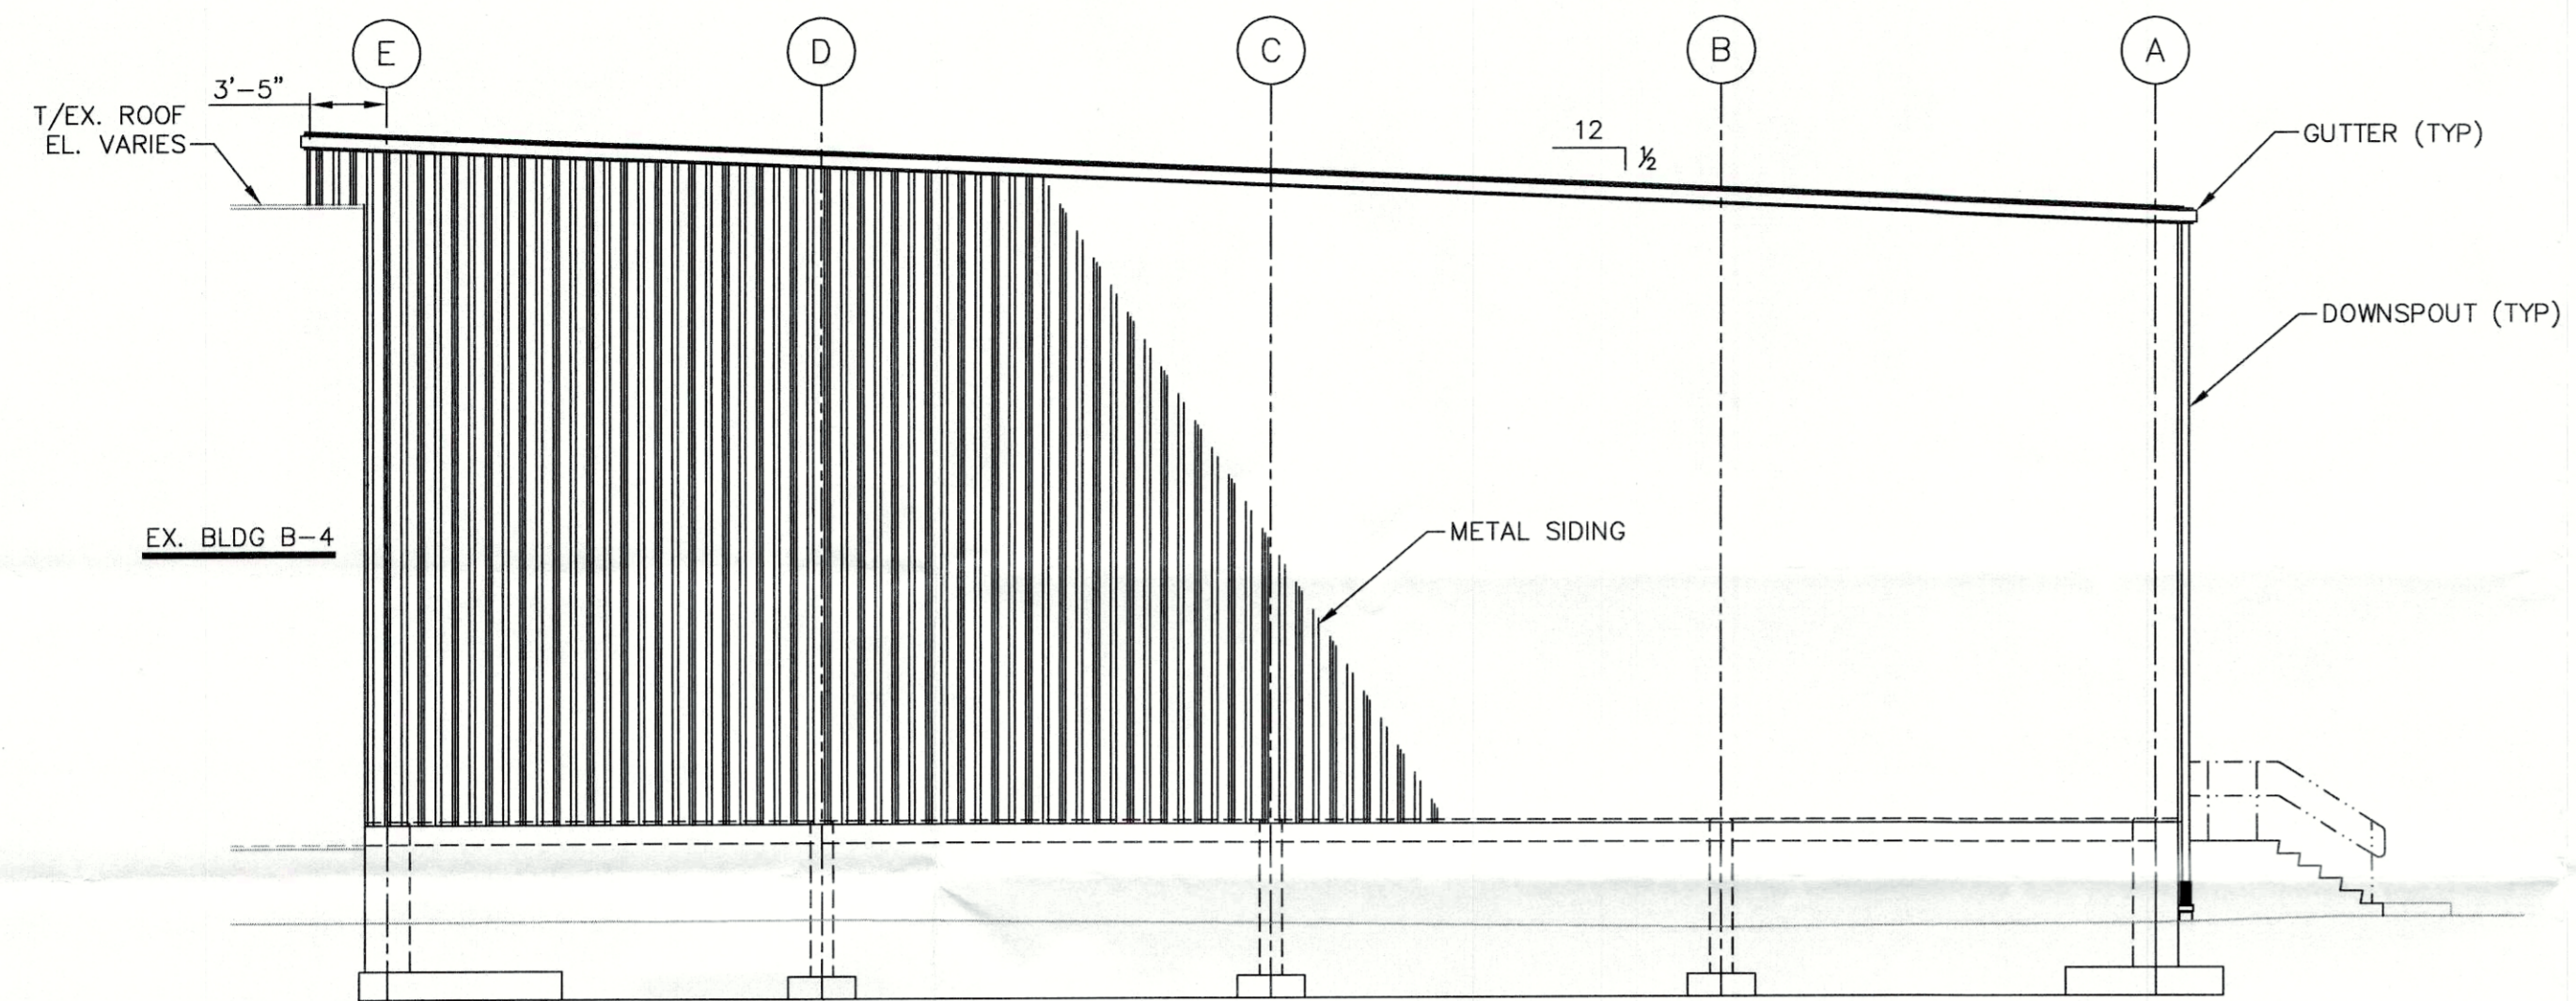


EAST ELEVATION

SCALE: 1/8" = 1'-0"

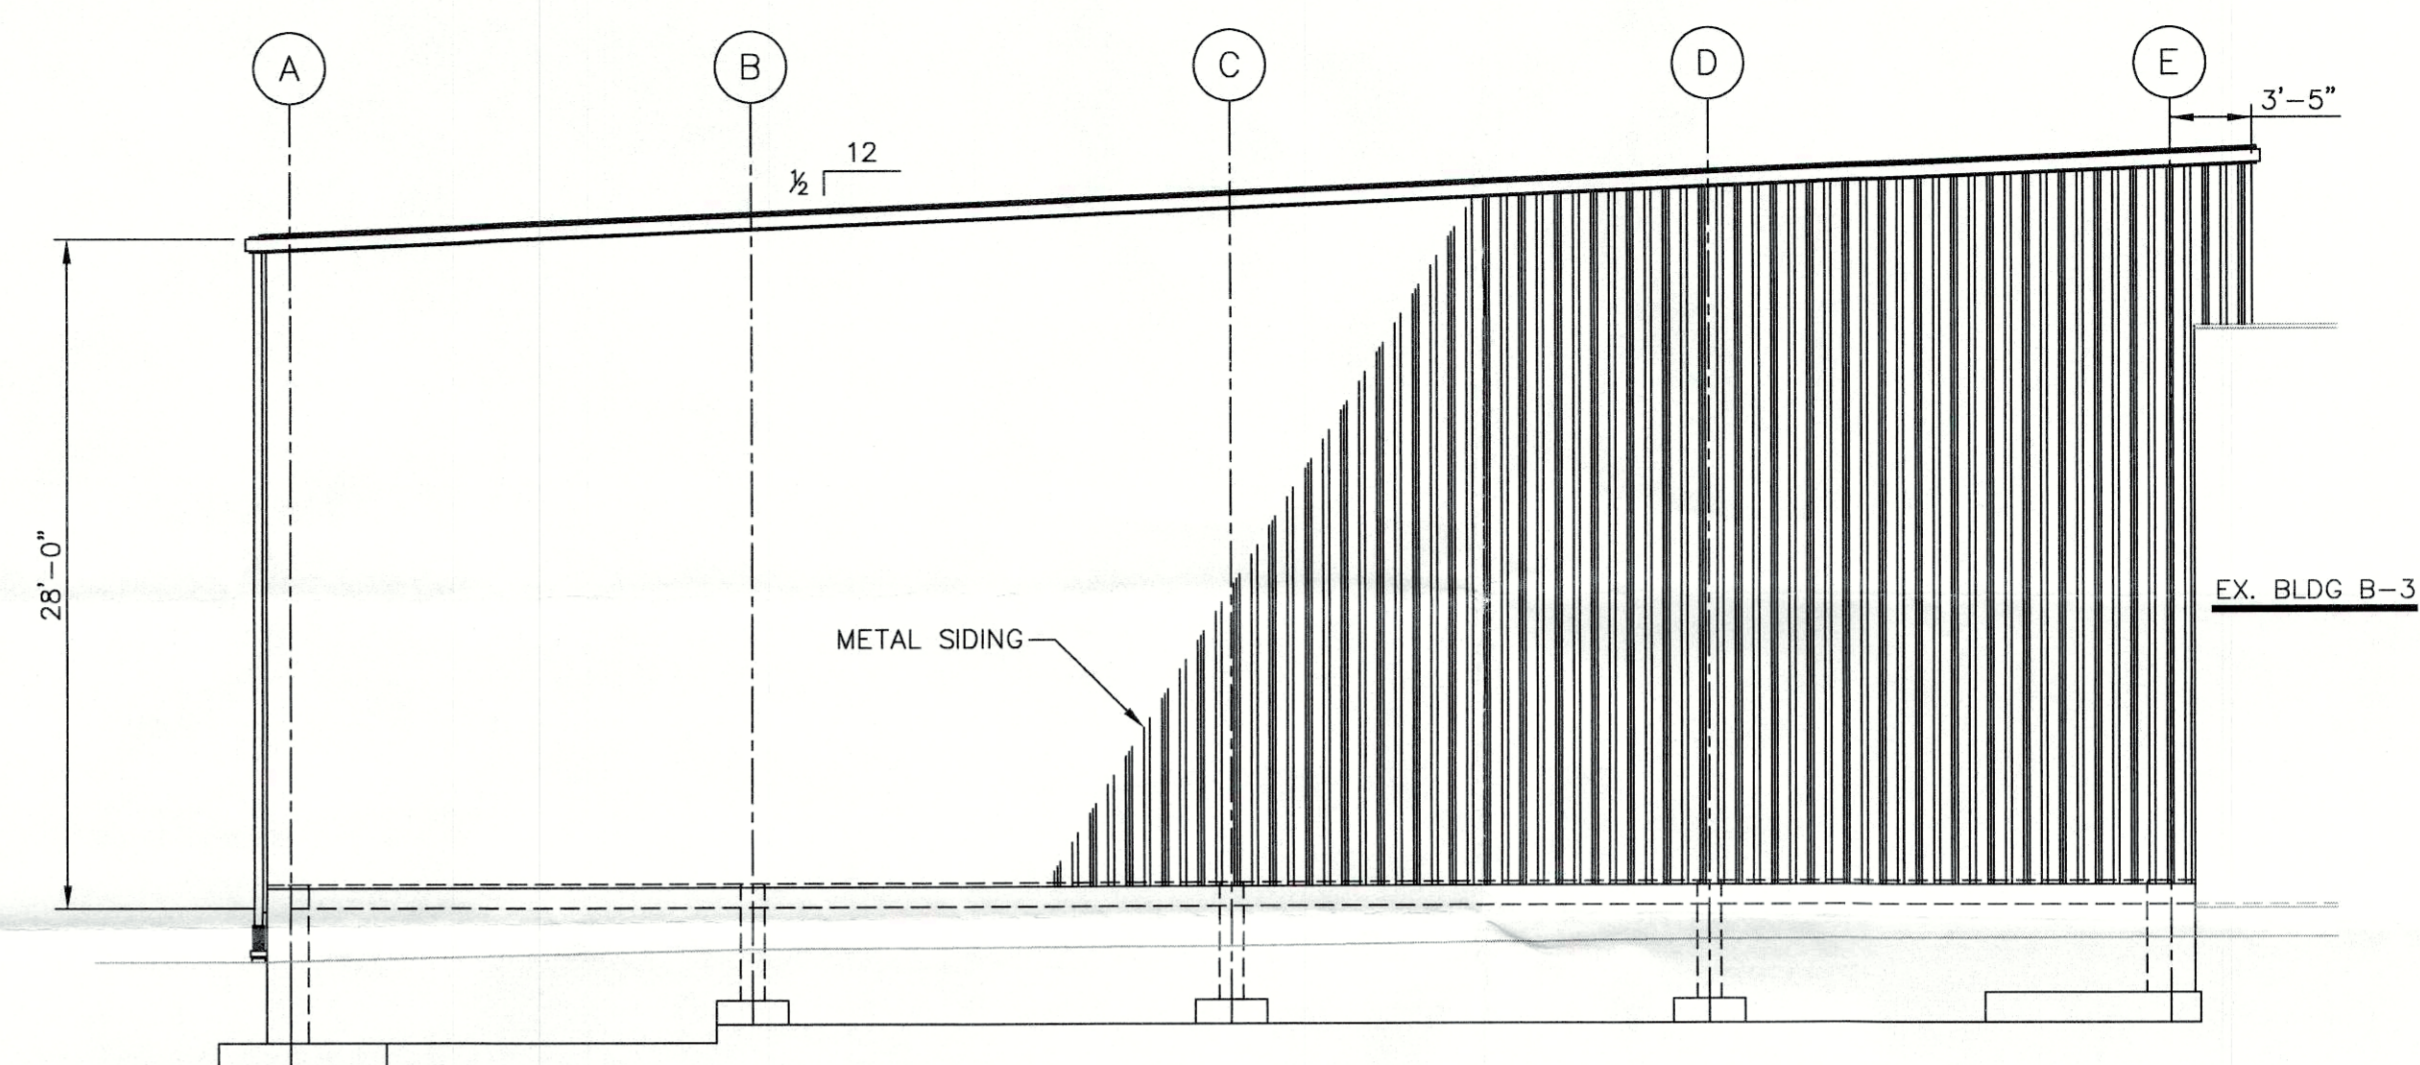

WEST ELEVATION

SCALE: 1/8" = 1'-0"

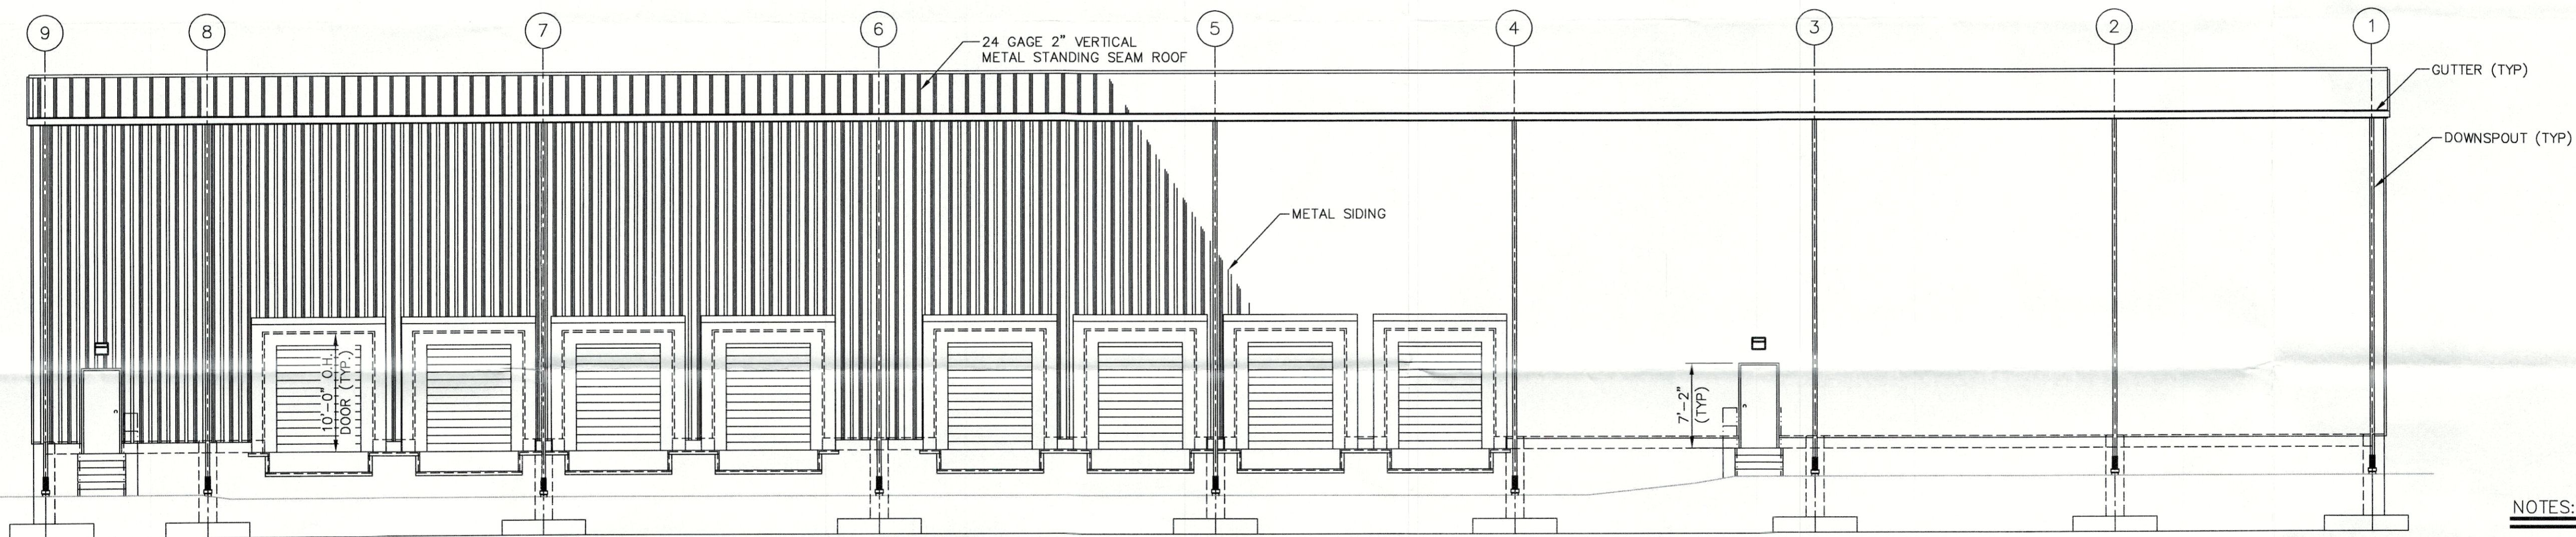

NORTH ELEVATION

SCALE: 1/8" = 1'-0"

NOTES:

- 1) WORK THIS DRAWING WITH THE PROJECT SPECIFICATIONS.

REFERENCE DRAWINGS

21-020-D300 B-2 ARCHITECTURAL PLAN

PLOT SCALE: 1/8" = 1'-0"



NOTED DRAWING SCALE IS FOR 22x34 FORMAT ALL OTHER SIZES USE SCALE INDICATOR

DESIGN BY				CFW ASSOCIATED ENGINEERS, INC. LOUISVILLE, KY		REYNOLDS CONSUMER PRODUCTS LOUISVILLE, KENTUCKY	
SCALE 1/8" = 1'-0"				ISSUED FOR		TITLE	
DRAWN BY MRC				DATE 5/20/21		B-2 REPLACEMENT PROJECT	
CHK'D BY				APPROVED BY		B-2 ARCHITECTURAL ELEVATIONS	
ENGINEER				APPROVED BY		DRAWING NUMBER	
WEBER				DATE		21-020-D331	
REV. DESCRIPTION				DATE		REV. P-2	
P-2 ISSUED FOR BID				7/9/21			
P-1 ISSUED FOR COMMENT							

RECEIVED

JUN 16 2021 PLANNING & DESIGN SERVICES

21-CAT-0013