


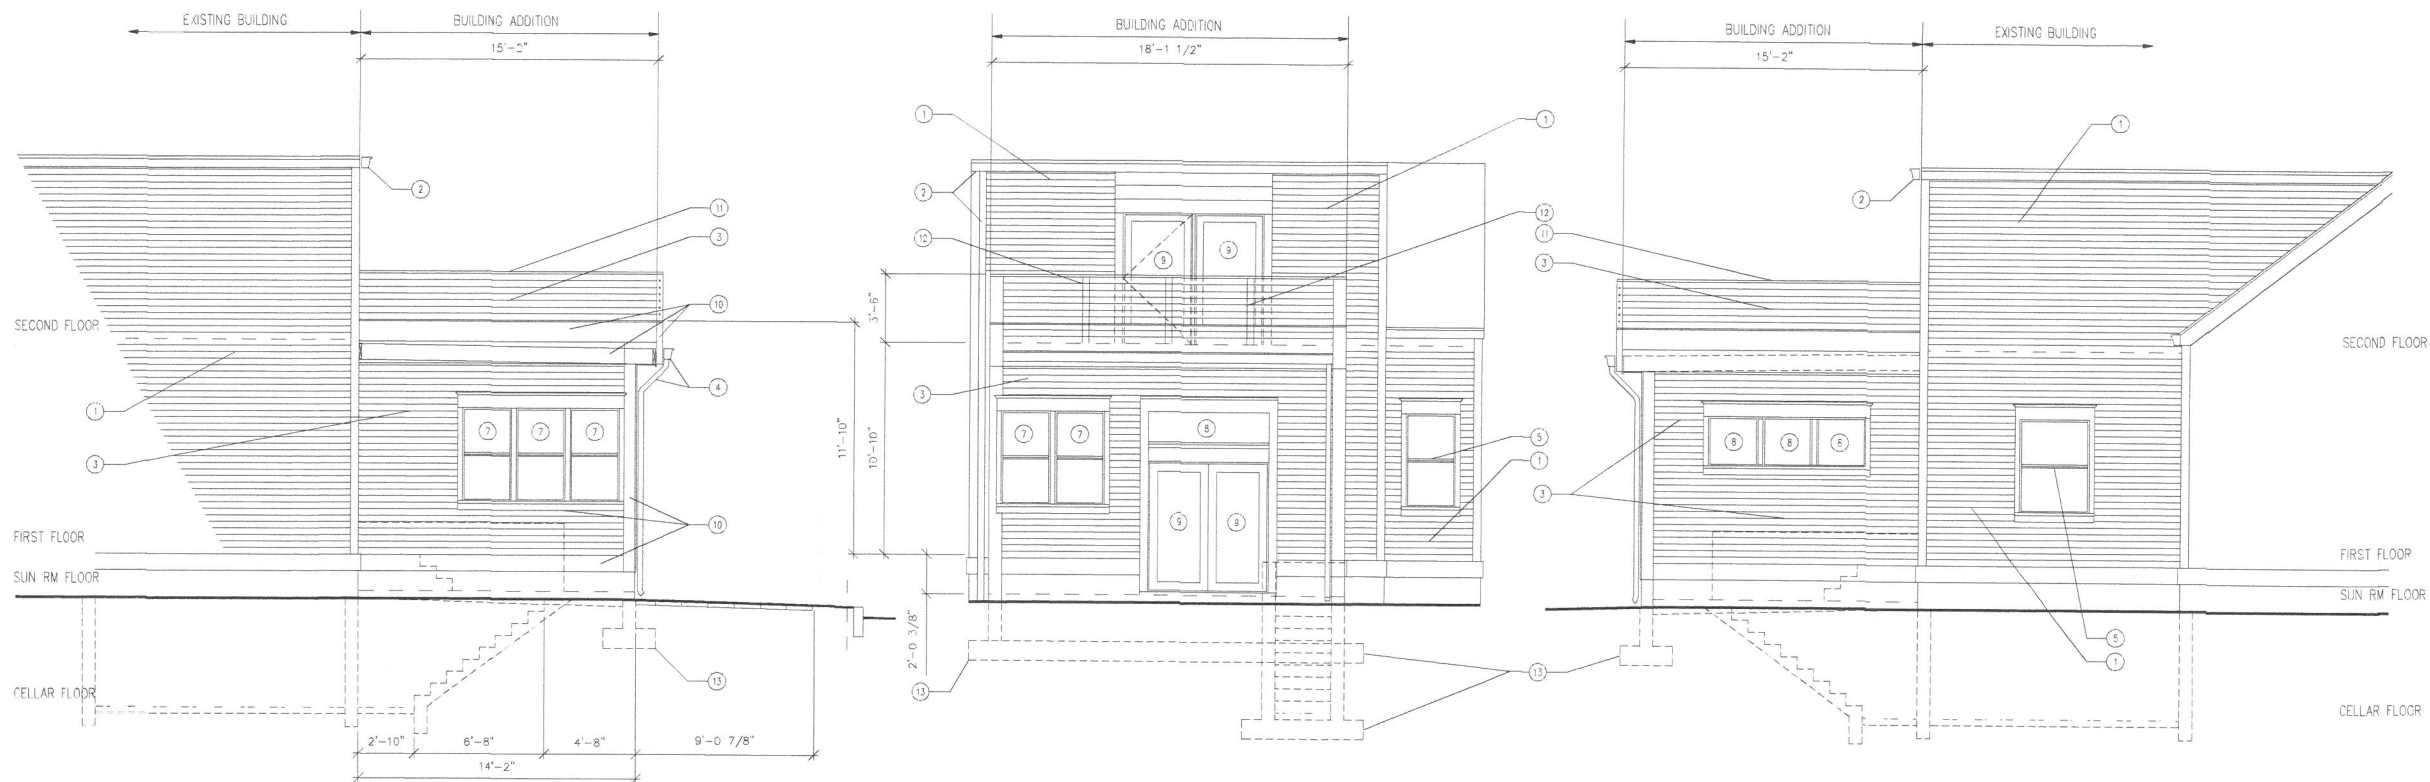


C EAST ELEVATION
Scale: 1/4" = 1'-0"

B NORTH ELEVATION
Scale: 1/4" = 1'-0"

A WEST ELEVATION
Scale: 1/4" = 1'-0"

RECEIVED
AUG 20 2018
PLANNING &
DESIGN SERVICES

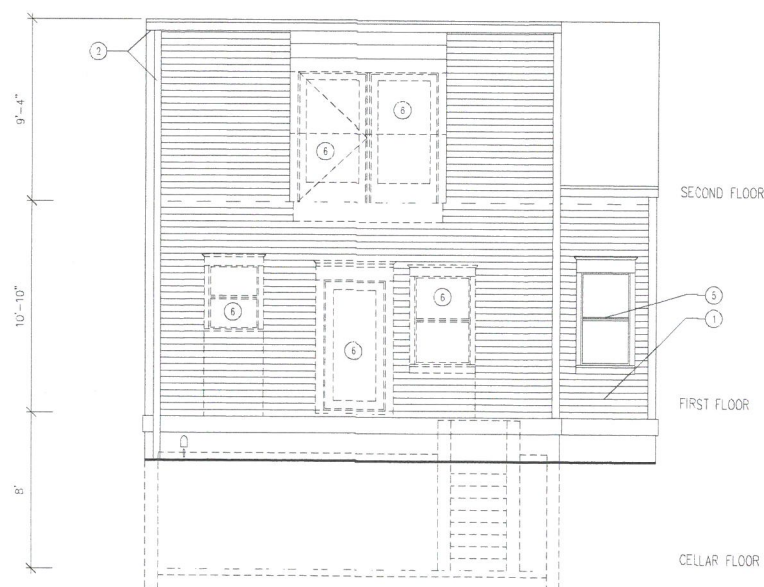


Be EXISTING NORTH ELEVATION
Scale: 1/4" = 1'-0"

Elevation Notes

- ① EXISTING 4-1/2" PAINTED BEVELED WOOD SIDING
- ② EXISTING ALUMINUM GUTTER AND DOWNSPOUT
- ③ NEW 4-1/2" PAINTED BEVELED WOOD SIDING
- ④ NEW ALUMINUM GUTTER AND DOWNSPOUT
- ⑤ EXISTING WOOD WINDOW TO REMAIN
- ⑥ EXISTING DOOR/ WINDOW TO BE REMOVED
- ⑦ NEW ULTREX-CLAD WOOD DOUBLE-HUNG WINDOWS - MARVIN INTEGRITY
- ⑧ NEW ULTREX-CLAD WOOD FIXED WINDOWS - MARVIN INTEGRITY
- ⑨ NEW ULTREX-CLAD WOOD DOORS - MARVIN INTEGRITY
- ⑩ PAINTED WOOD TRIM
- ⑪ PAINTED 1-1/2" X 8" WOOD WALL CAP
- ⑫ STAINLESS STEEL CABLE FAILING SYSTEM - 42" H
- ⑬ NEW REINFORCED CONCRETE FOUNDATION SYSTEM

WILSON
ARCHITECTS

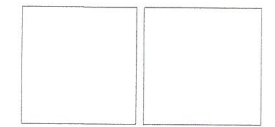

631 Park Ave
Old Louisville
Louisville, Kentucky 40208

Residence Addition &
Renovation

Project no.:
Drawn by:
Checked by:

Issue
Date: 08.12.2018

Revisions:

Date:

1	
2	
3	
4	
5	
6	
7	
8	
9	
10	
11	
12	
13	

CONTRACT
DOCUMENTS

ELEVATIONS

A201

18 VARIANCE 1081