




1  
Exterior Elevation (South)-  
Facing Rear Building Lot  
full size plot scale: 1"=10'-0"

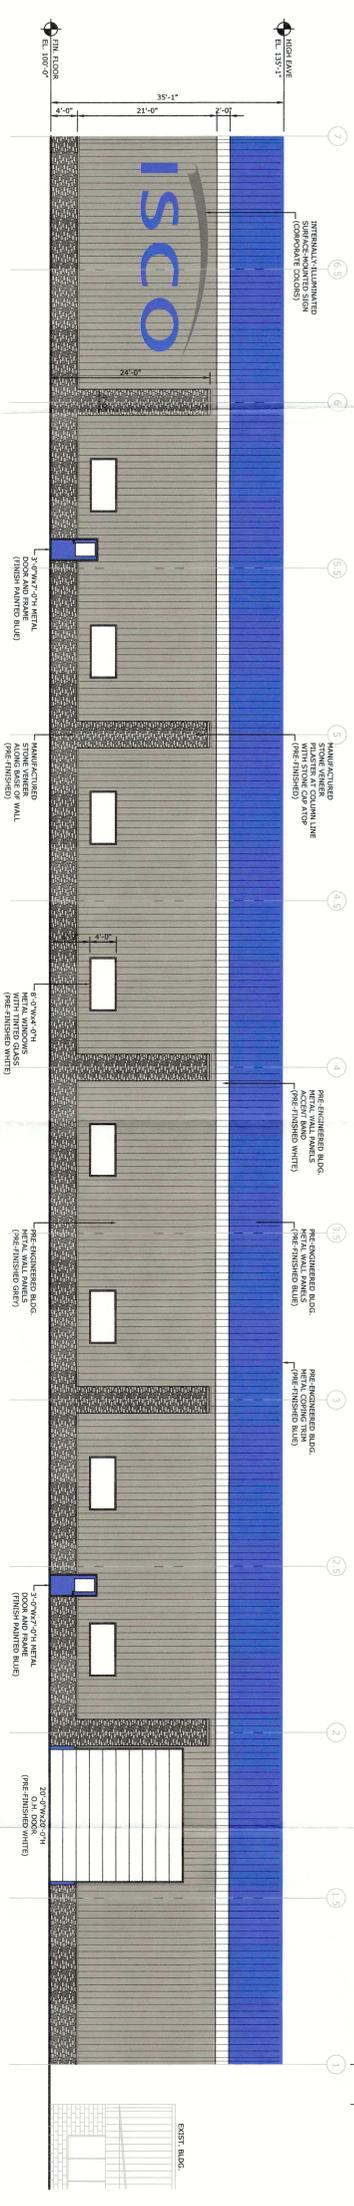

2  
Exterior Elevation (North)-  
Facing Trade Port Drive  
full size plot scale: 1"=10'-0"

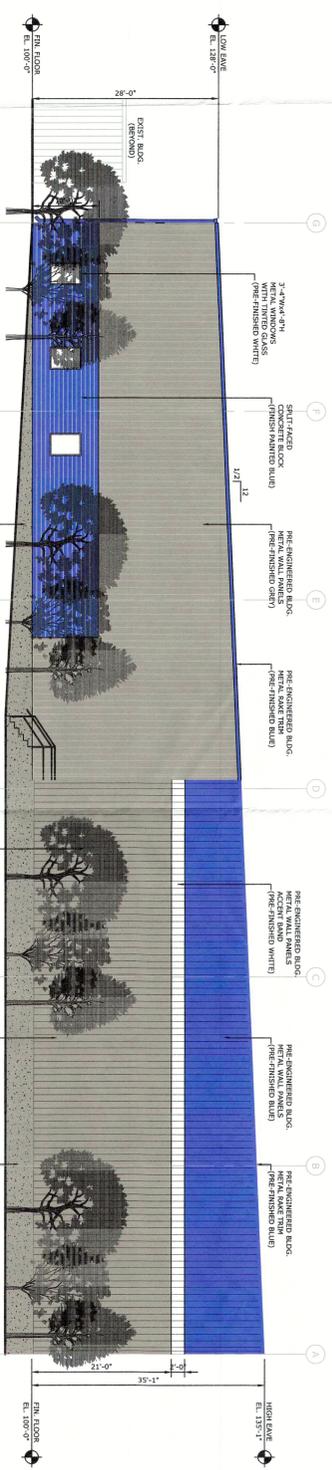

3  
Exterior Elevation (East)-  
Facing Johnsontown Road  
full size plot scale: 1"=10'-0"

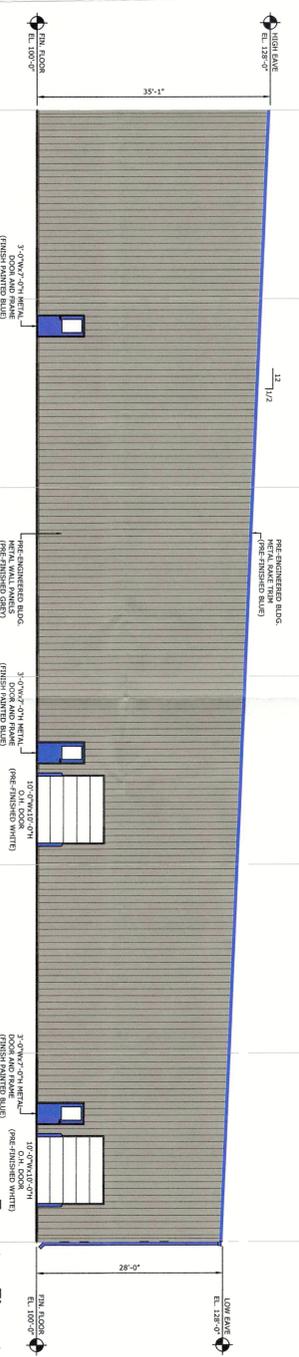

4  
Exterior Elevation (West)-  
Facing Existing Building  
full size plot scale: 1"=10'-0"