


DR. REDDY

GARAGE ADDITION

1118 SOUTH THIRD ST.
LOUISVILLE, KY 40202

06/13/2018
COMM. # 2015.219

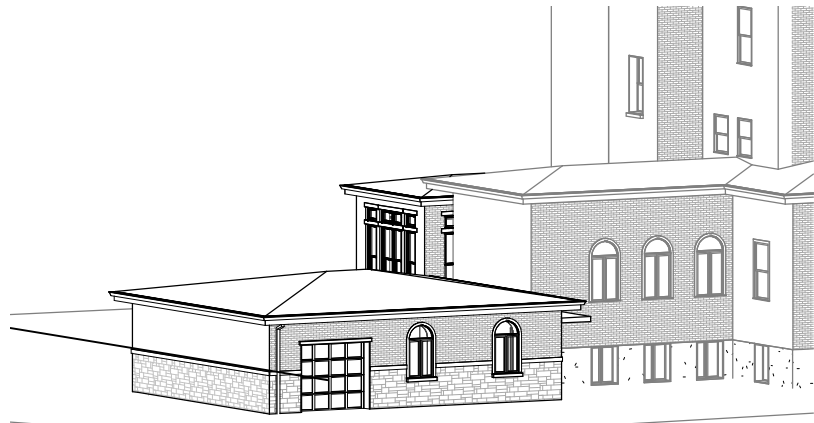


INDEX OF DRAWINGS

Sheet Number	Sheet Name
SK-1	COVER SHEET
SK-2	SURVEY
SK-3	OVERALL SITE
SK-4	GARAGE ADDITION FLOOR PLAN
SK-5	GARAGE ROOF PLAN
SK-6	GARAGE ELEVATIONS
SK-7	GARAGE ELEVATIONS 2
SK-8	GARAGE SECTIONS

LOJIC

City: Louisville
Zip Code: 40203
Property Address: 1118 South Third St.
Owner: Sujatha, S Reddy Revocable Trus
Parcel ID: 029K01020000
Acres: 0.39310
Rear Yard: N/A
Neighborhood: 15
Addition size: 972 sq.ft.

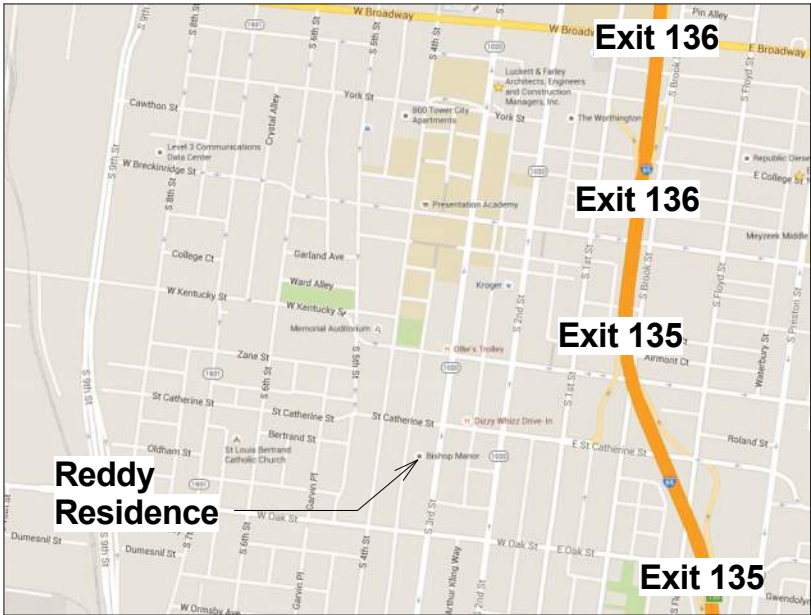

COVER SHEET


DWG.# SK-1
REFERENCE:

PROJECT: DR. REDDY
1118 SOUTH THIRD ST.

DATE:06/29/2018

COMM. # 2015.219

DRAWN BY: L.R.
CHKD BY: B.L.

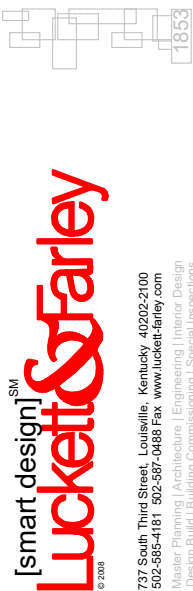

TOPOGRAPHIC & BOUNDARY SURVEY

1118 South Third Street
Louisville, KY

TITLE

SUJATHA S. REDDY, TRUSTEE
SUJATHA S. REDDY REVOCABLE TRUST
D.B. 10329, PG. 880


1114 S. 3rd St.
Margaret M. Chapman
D.B. 10023, PG. 141

ST. CATHERINE ST.

Back 6" Curb

Back 6" Curb
Edge Pvmt.

SOUTH THIRD STREET
100' R/W

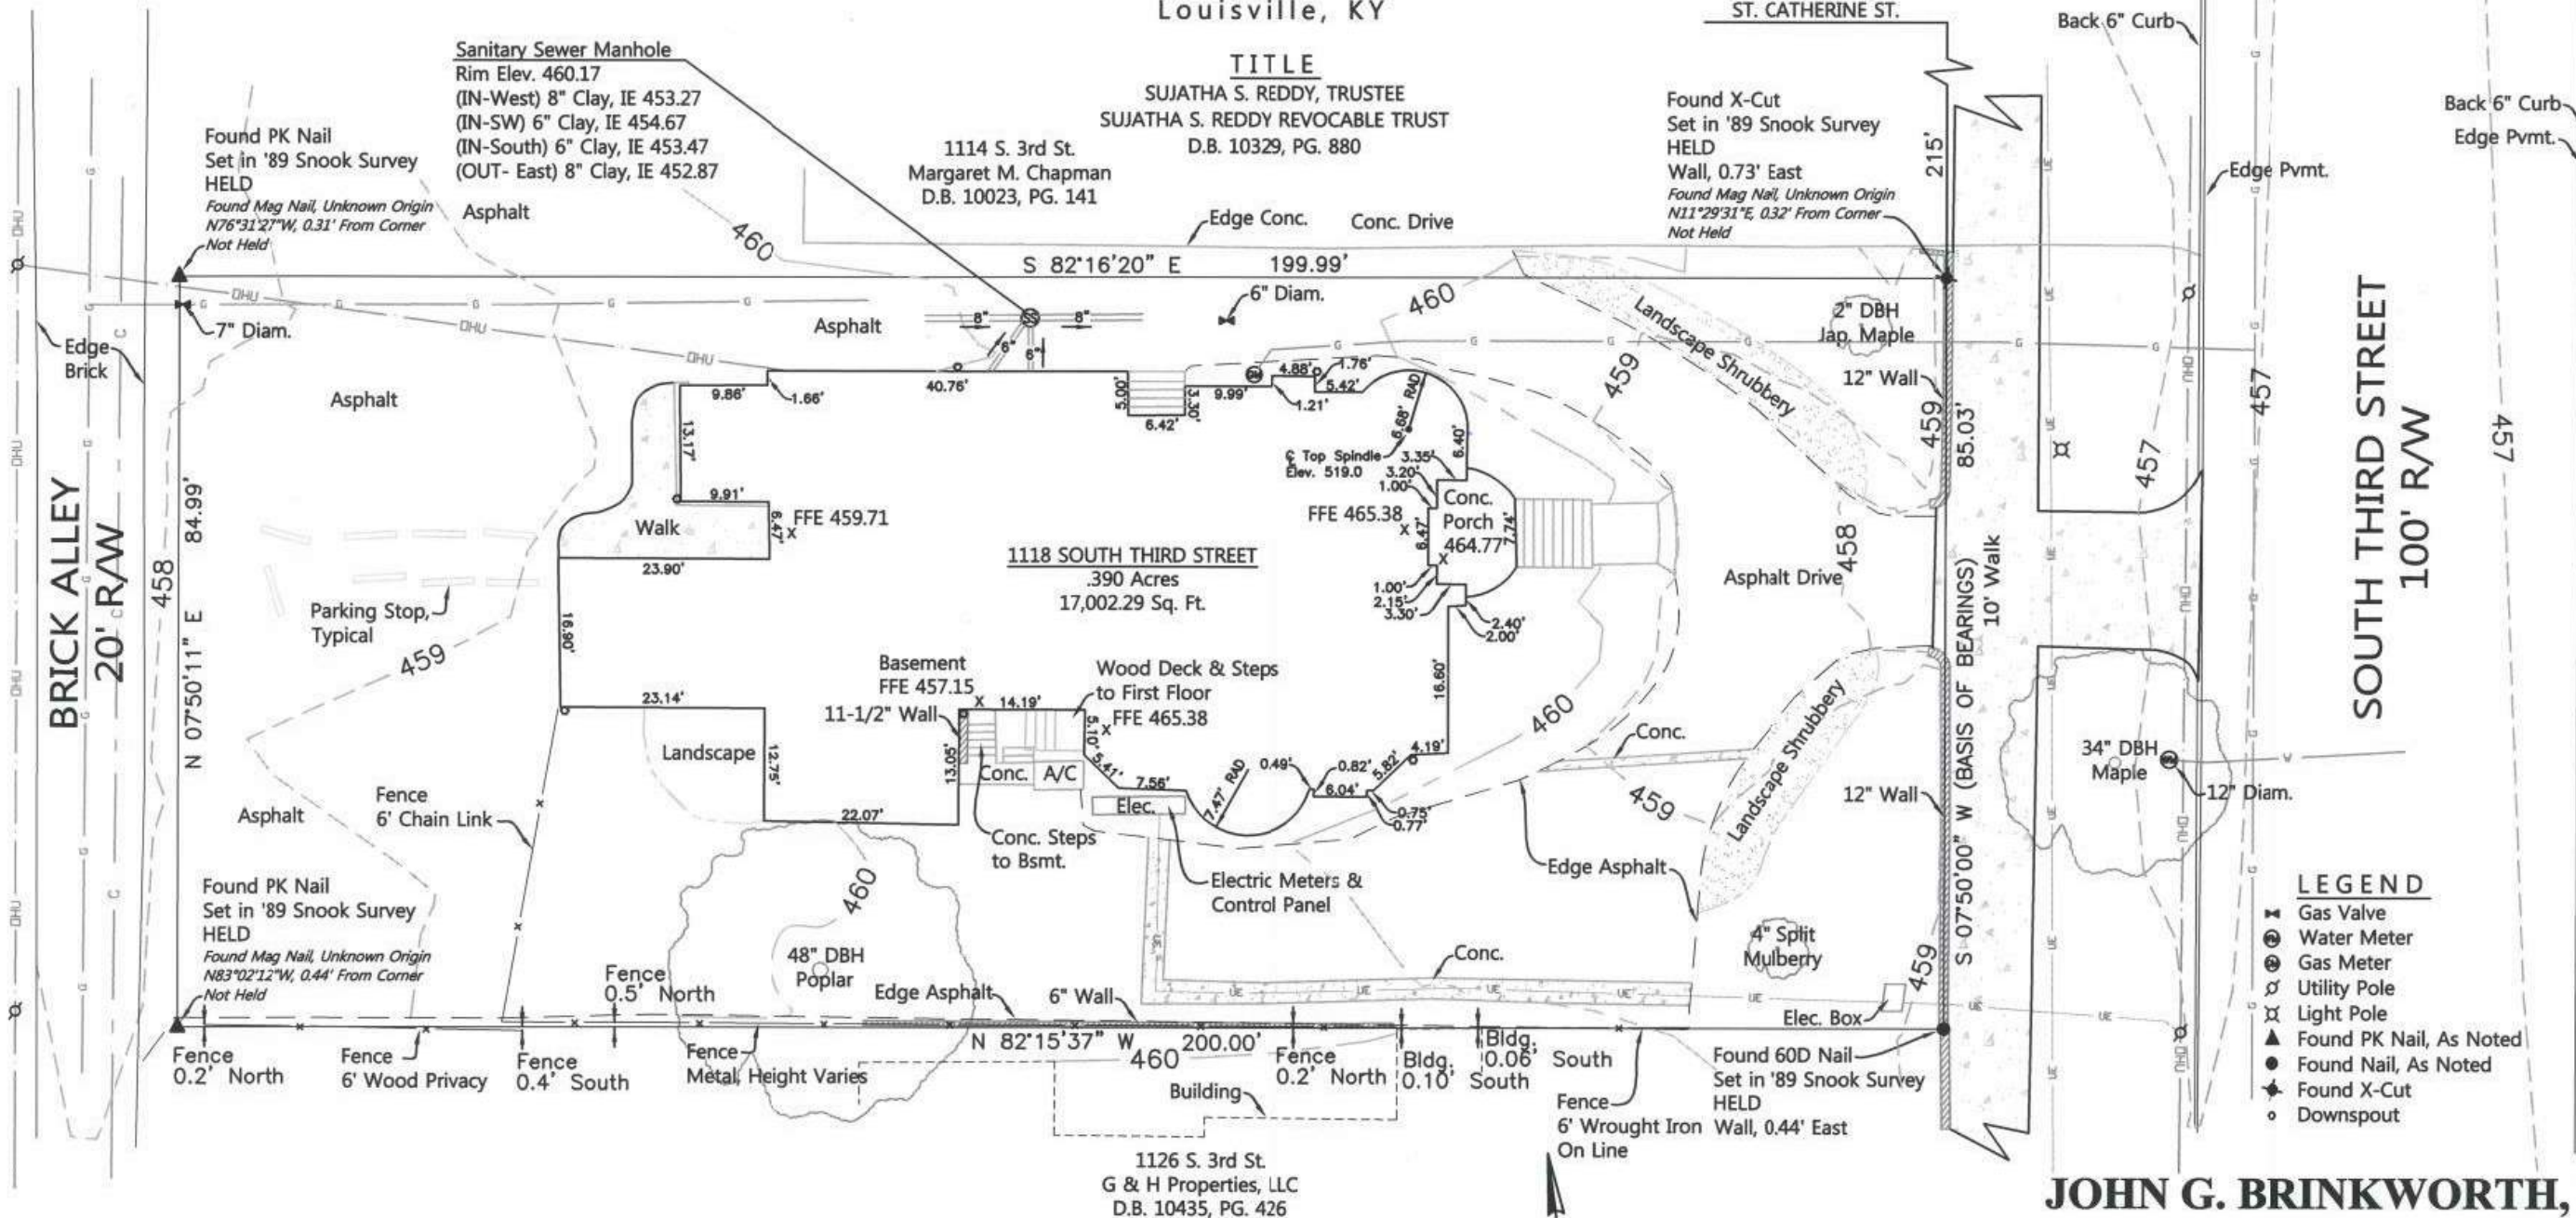

LEGEND

- Gas Valve
- Water Meter
- Gas Meter
- Utility Pole
- Light Pole
- Found PK Nail, As Noted
- Found Nail, As Noted
- Found X-Cut
- Downspout

JOHN G. BRINKWORTH, INC.

CONSULTING ENGINEERS

LAND SURVEYORS

5150 Charlestown Road, Suite 4

New Albany, IN 47150

812-944-6731

September 4, 2015


Job No. 2015043

Client: Dr. Sujatha Reddy

I, John Brinkworth, III, hereby certify that I am a Licensed, Professional Land Surveyor of the State of Kentucky; that this retracement survey was made by me on September 1, 2015 and that the survey is true and complete as shown, that all monuments and marks set, together with those found, are of character and occupy the positions shown hereon, and are sufficient to enable the survey to be retraced. This urban, boundary survey exceeds the minimum standards of 201 KAR 18:150.

John G. Brinkworth III 9/4/15
Professional Land Surveyor No. 4105 Date

Note: A title examination may reveal roads and easements of record not shown hereon.

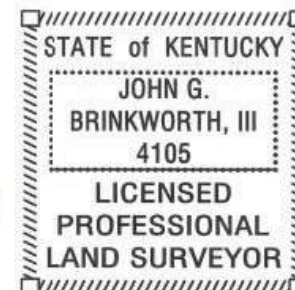

NOTES


Parcel: 029K01020000
Zoning: TNZD, Trad. Neighborhood Zoning District
Use: Neighborhood Transit Center

The improvements shown hereon are located in Zone X, an area of minimal flooding, as indicated by FEMA Panel 21111C0041E dated December 5, 2006.

This survey was based on an adjusted traverse by using a weighted, least squares adjustment with Star*Net V8.

BASIS OF BEARINGS


East Line of Subject Tract
Survey by C. Snook, PLS (H.E. Rudy, 1989)
Elevation Datum-NAVD88 (Geoid 12A)

 



SITE PLAN

SCALE: 1" = 20'-0"

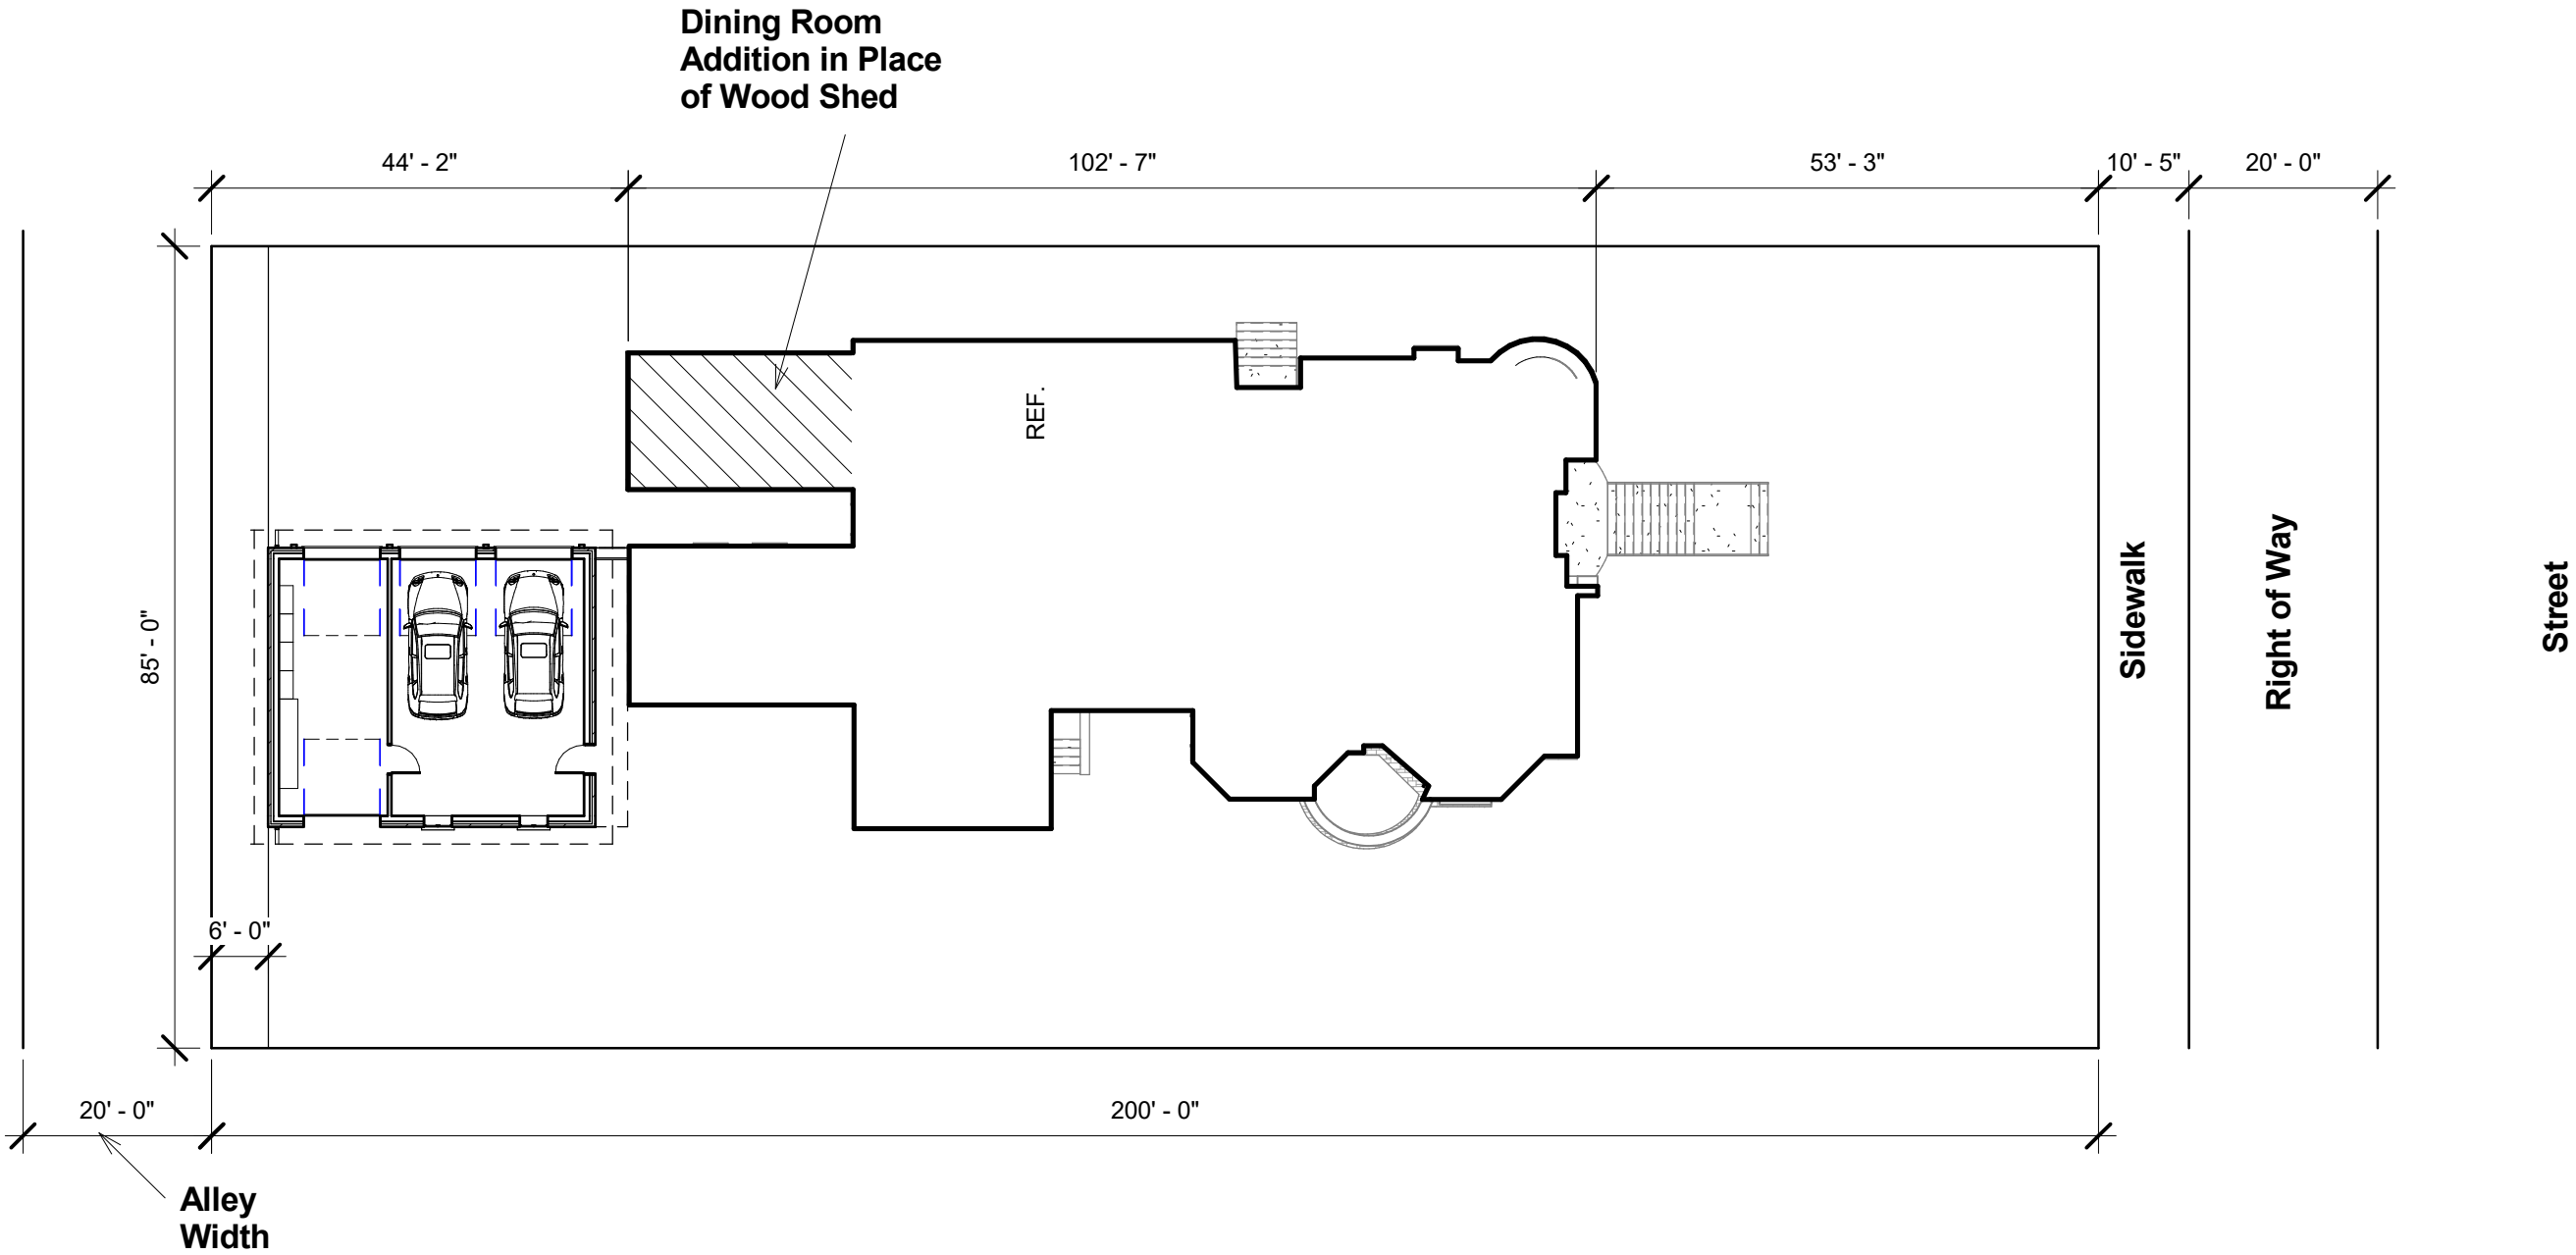



[smart design]SM
Lockett & Farley
© 2008

737 South Third Street, Louisville, Kentucky 40202-2100
502-585-4181 502-587-0488 Fax www.lockett-farley.com
Master Planning | Architecture | Engineering | Interior Design
Design Build | Building Commissioning | Special Inspections

OVERALL SITE

DWG.# SK-3
REFERENCE:

PROJECT: DR. REDDY
1118 SOUTH THIRD ST.

DATE: 06/29/2018

COMM. # 2015.219

CHKD BY: L.R.

DRAWN BY: L.R.


DATE: 06/29/2018

8/1/2018 4:49:19 PM
H:\South Third Street Residence\2018.094 - Dr. Reddy Garage\4. Architectural\1. Models\2015.219.00_lreynolds.rvt



GARAGE ADDITION FLOOR PLAN

SCALE: 1/8" = 1'-0"

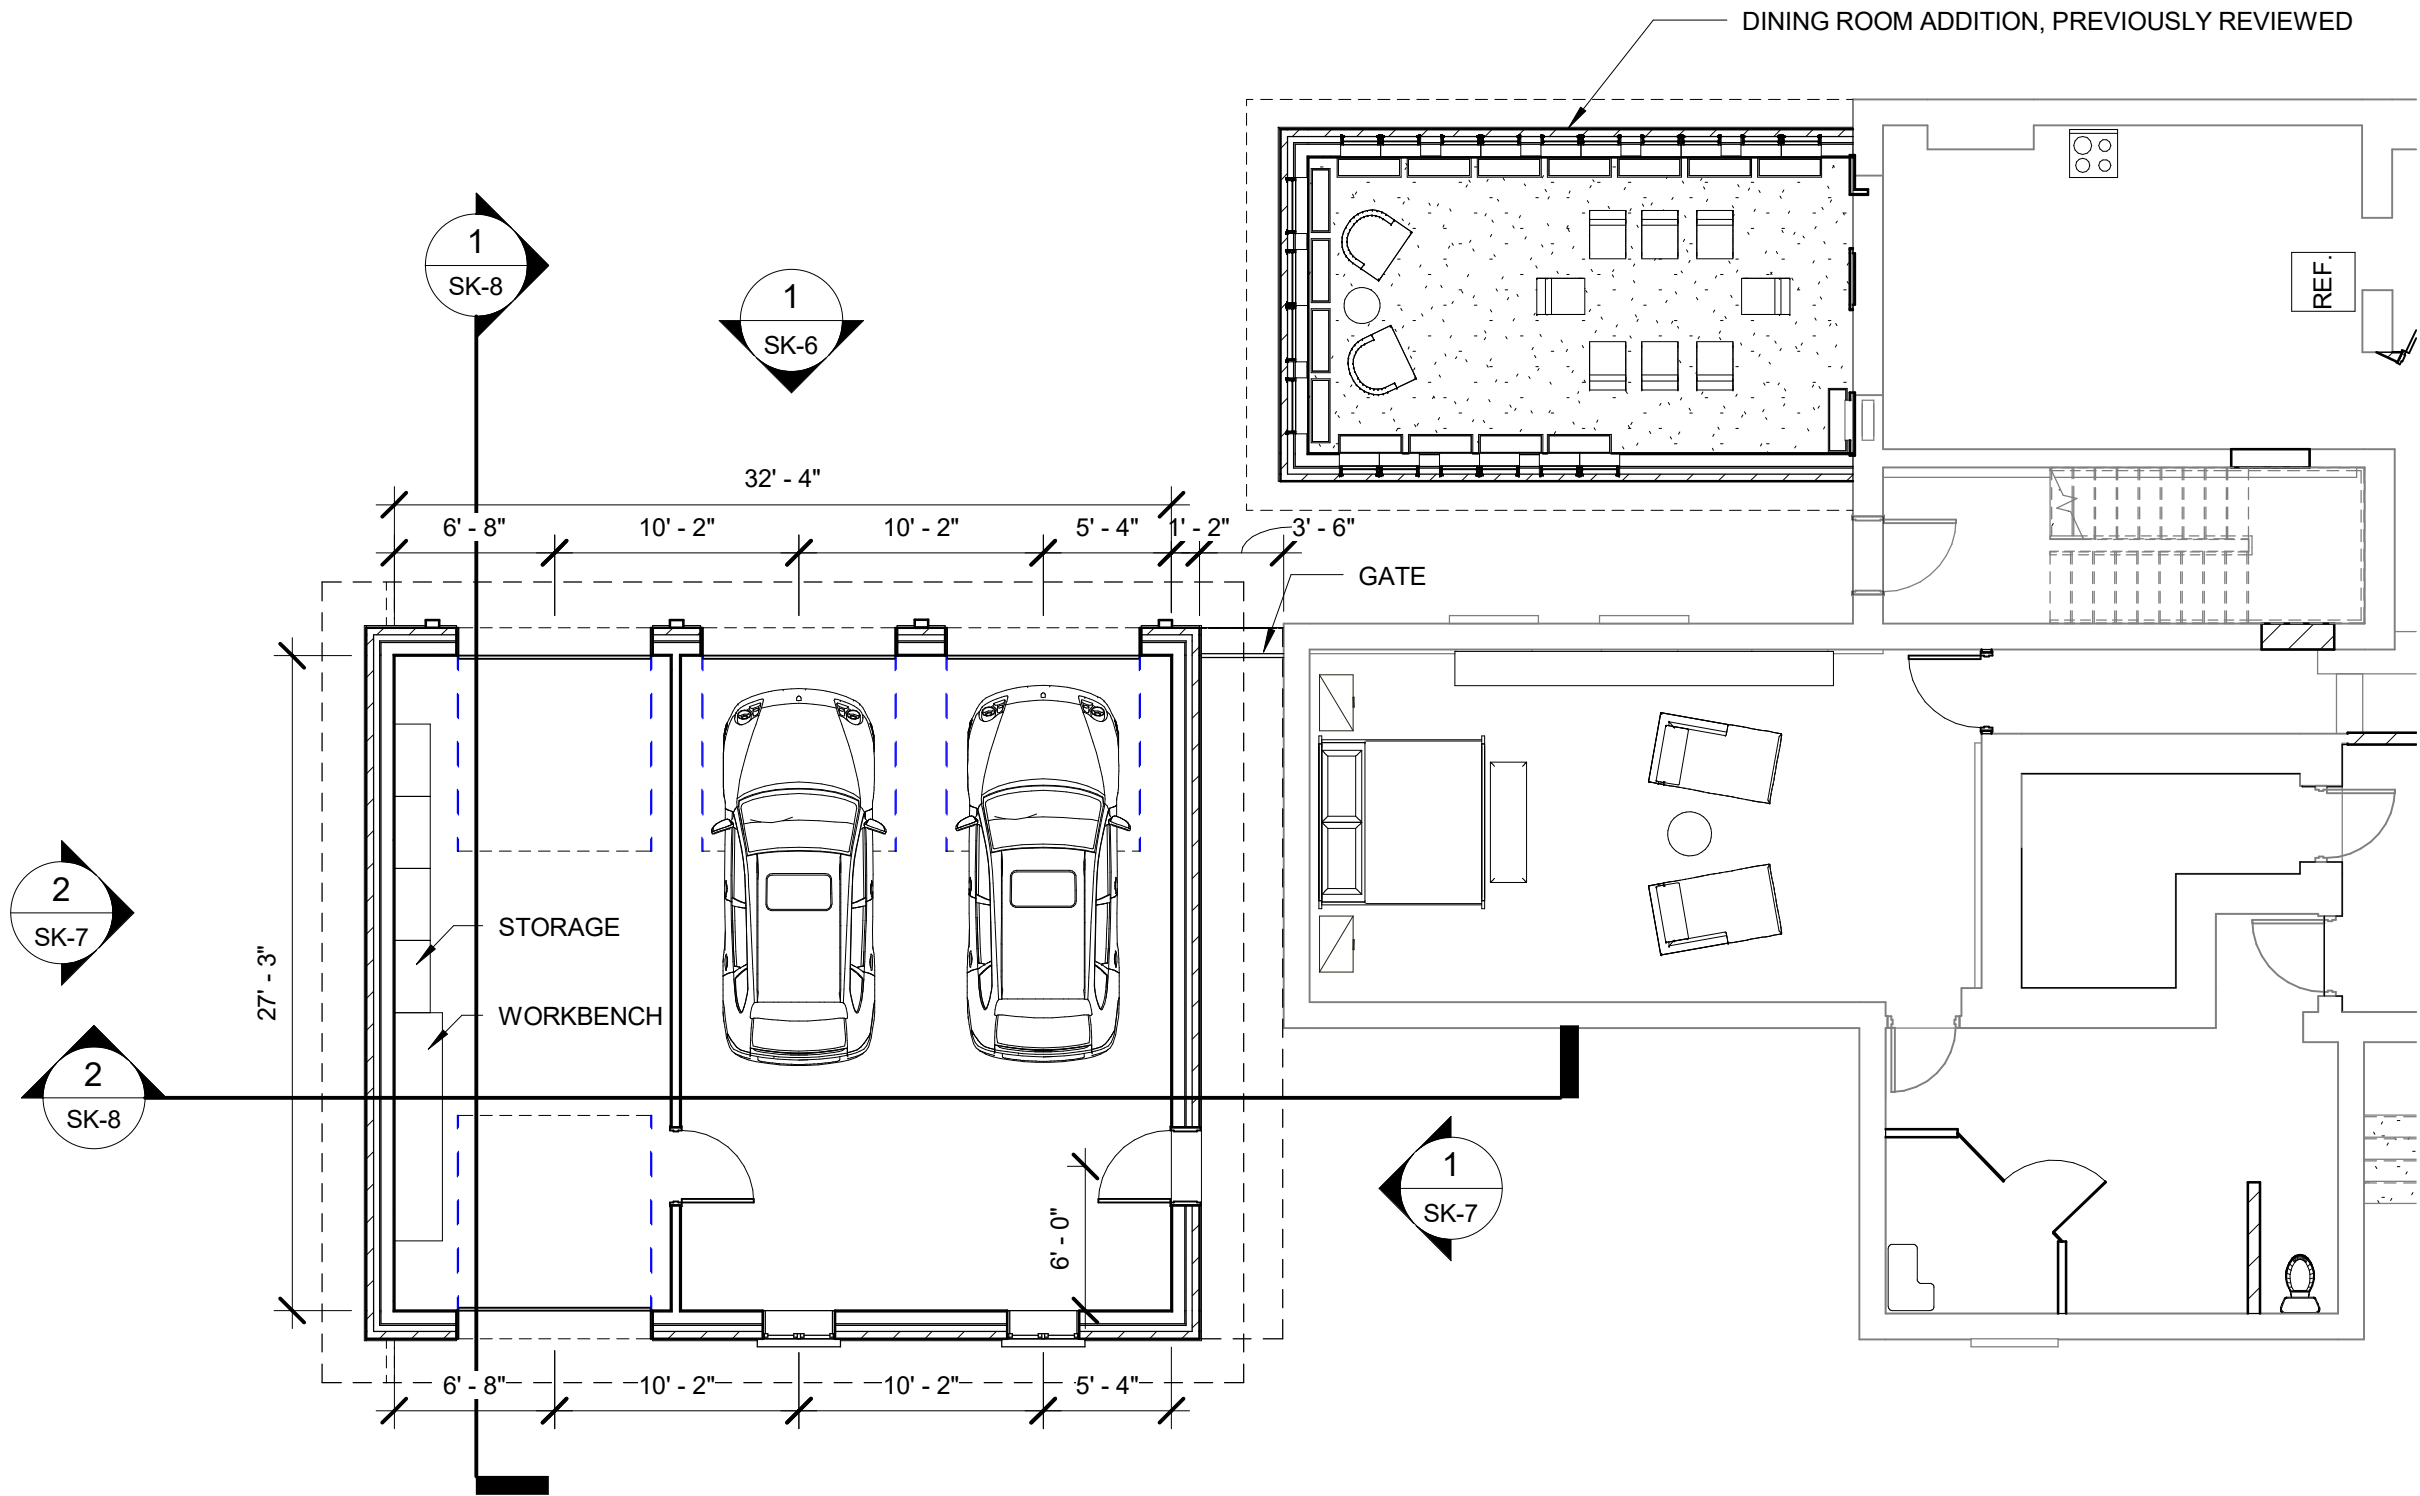

737 South Third Street, Louisville, Kentucky 40202-2100
502-585-4181 502-587-0488 Fax www.lockett-farley.com
Master Planning | Architecture | Engineering | Interior Design
Design Build | Building Commissioning | Special Inspections

GARAGE ADDITION
FLOOR PLAN

DWG.# SK-4
REFERENCE:

PROJECT: DR. REDDY
1118 SOUTH THIRD ST.

DATE: 06/29/2018

COMM. # 2015.219

DRAWN BY: L.R.


CHKD BY: B.L.

8/1/2018 4:49:20 PM
H:\South Third Street Residence\2018.094 - Dr. Reddy Garage\4. Architectural\1. Models\2015.219.00_lreynolds.rvt




GARAGE ROOF PLAN

SCALE: 1/8" = 1'-0"

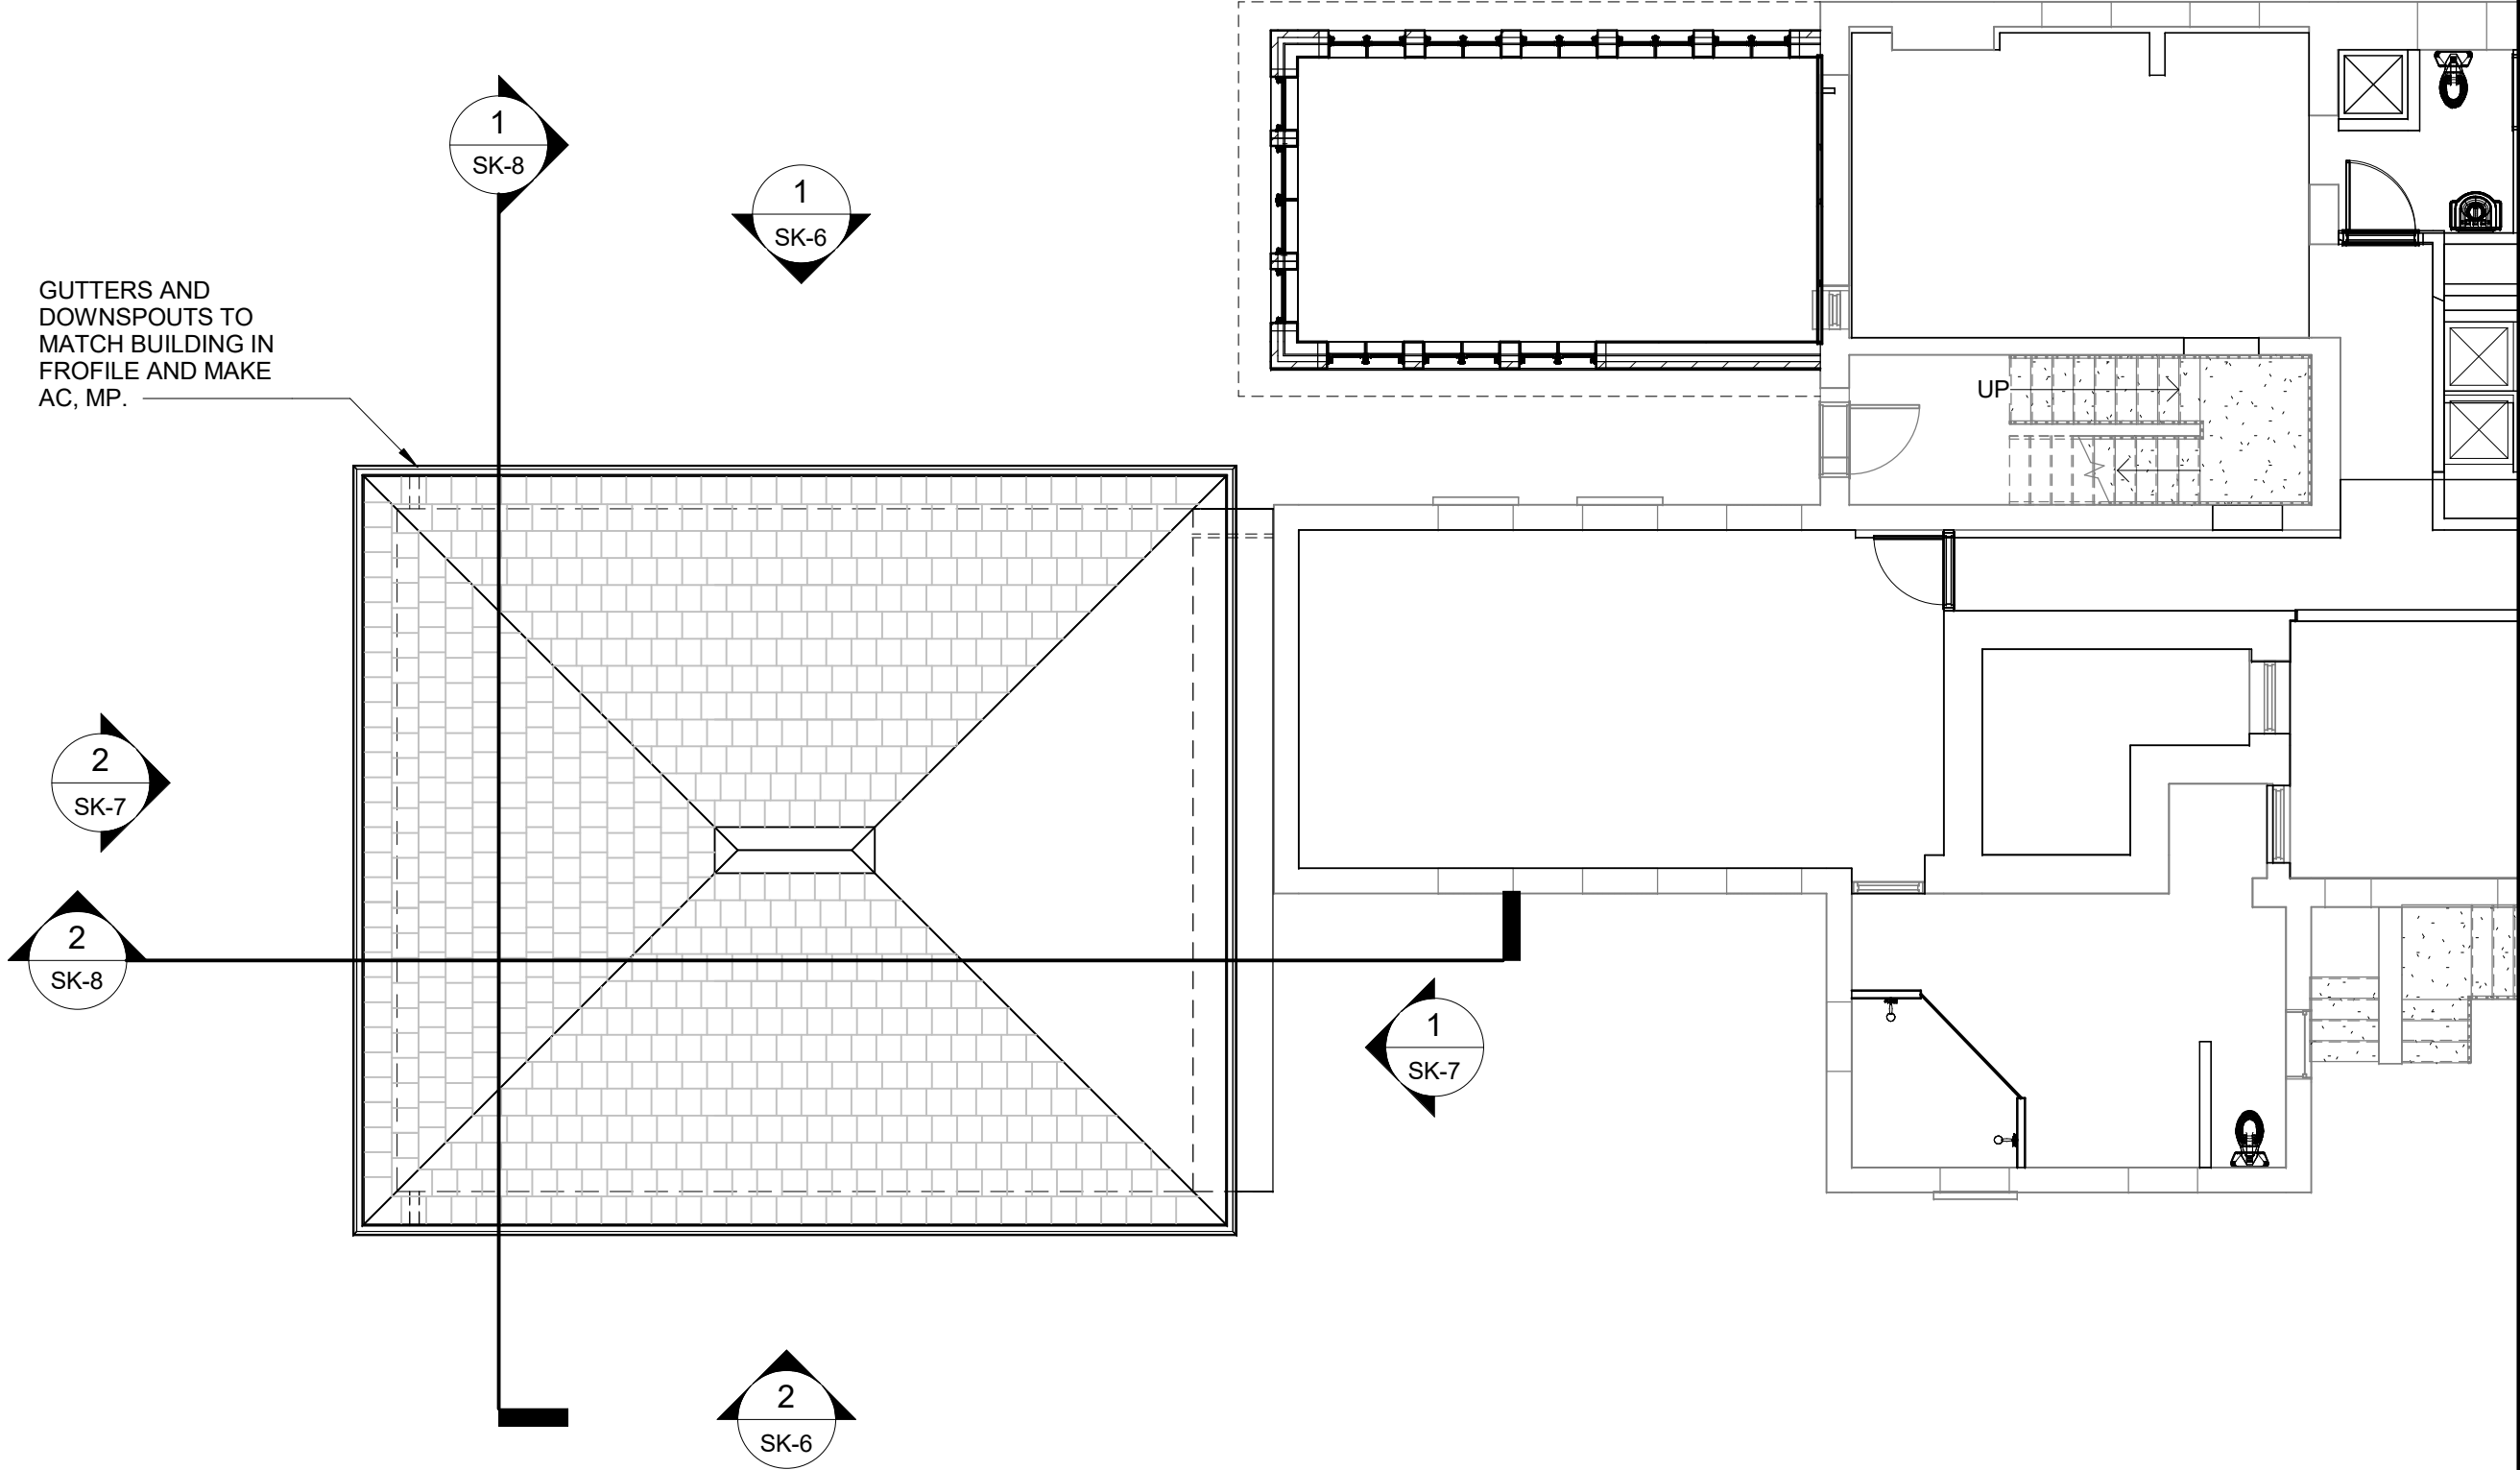


PROJECT: DR. REDDY 1118 SOUTH THIRD ST.		DATE: 06/29/2018	
COMM. # 2015.219		CHKD BY: B.L.	
DRAWN BY: L.R.		DWG.# SK-5 REFERENCE:	
GARAGE ROOF PLAN		[smart design] SM Luckett & Farley 737 South Third Street, Louisville, Kentucky 40202-2100 502-585-4181 502-587-0488 Fax www.luckett-farley.com Master Planning Architecture Engineering Interior Design Design Build Building Commissioning Special Inspections	

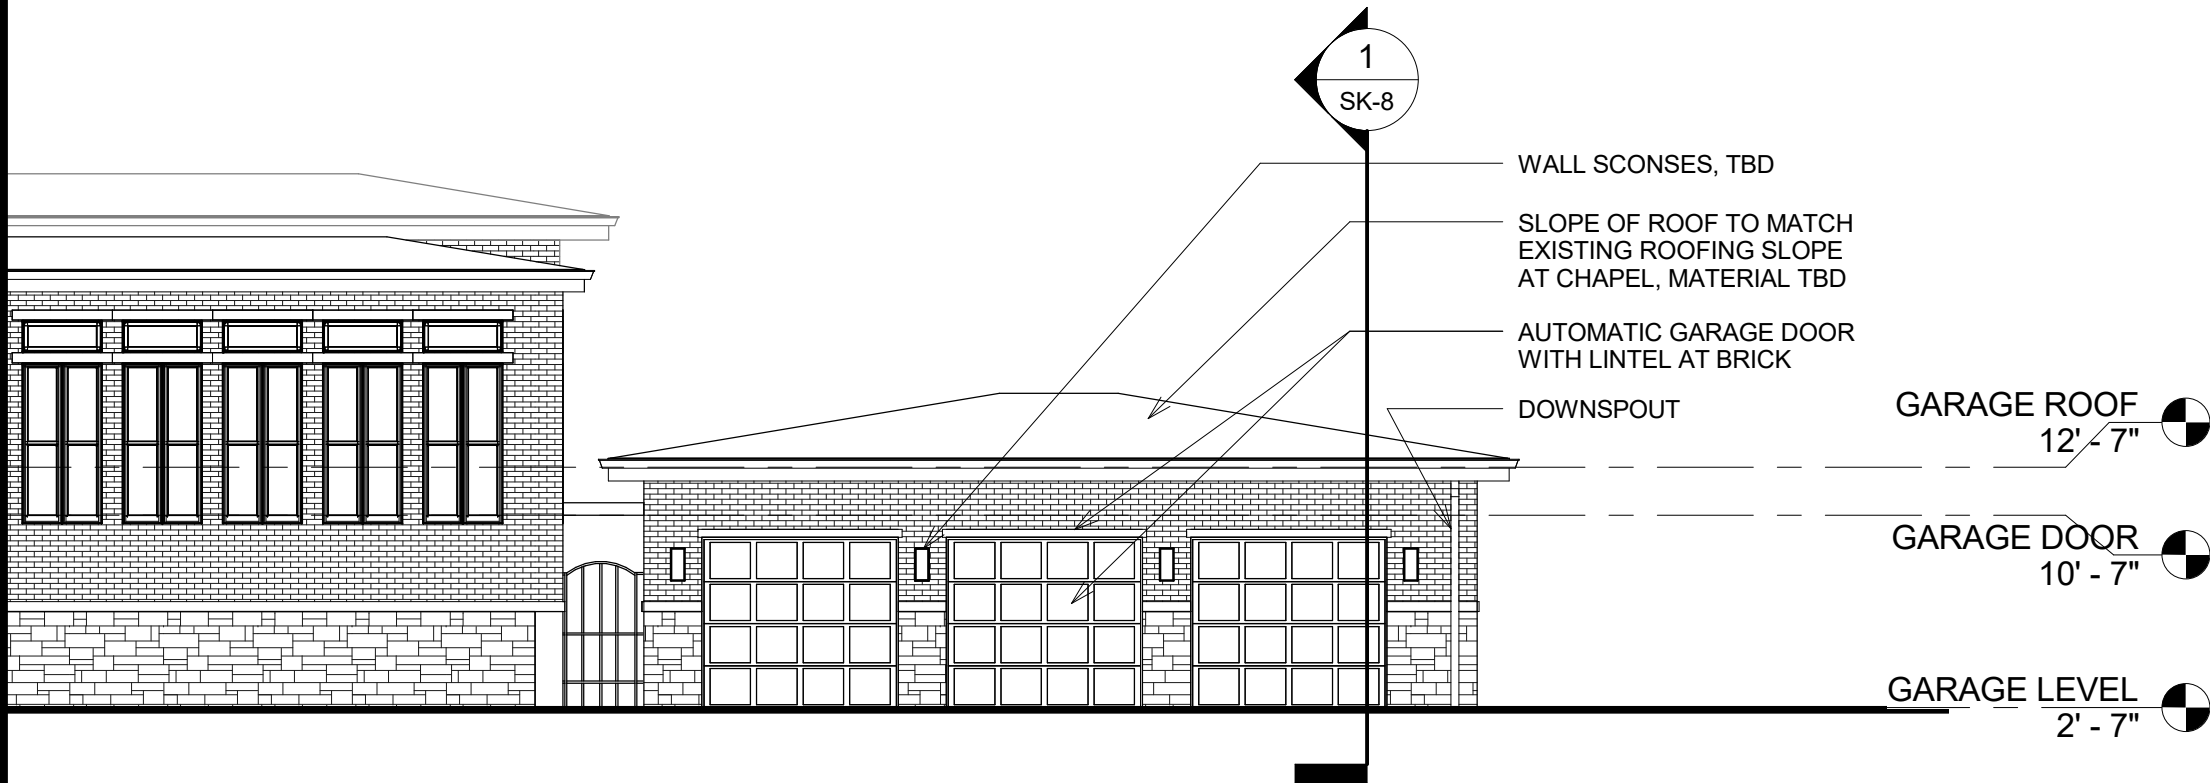


1 GARAGE ELEVATION NORTH
SK-4 SCALE: 1/8" = 1'-0"




2 GARAGE ELEVATION SOUTH
SK-4 SCALE: 1/8" = 1'-0"

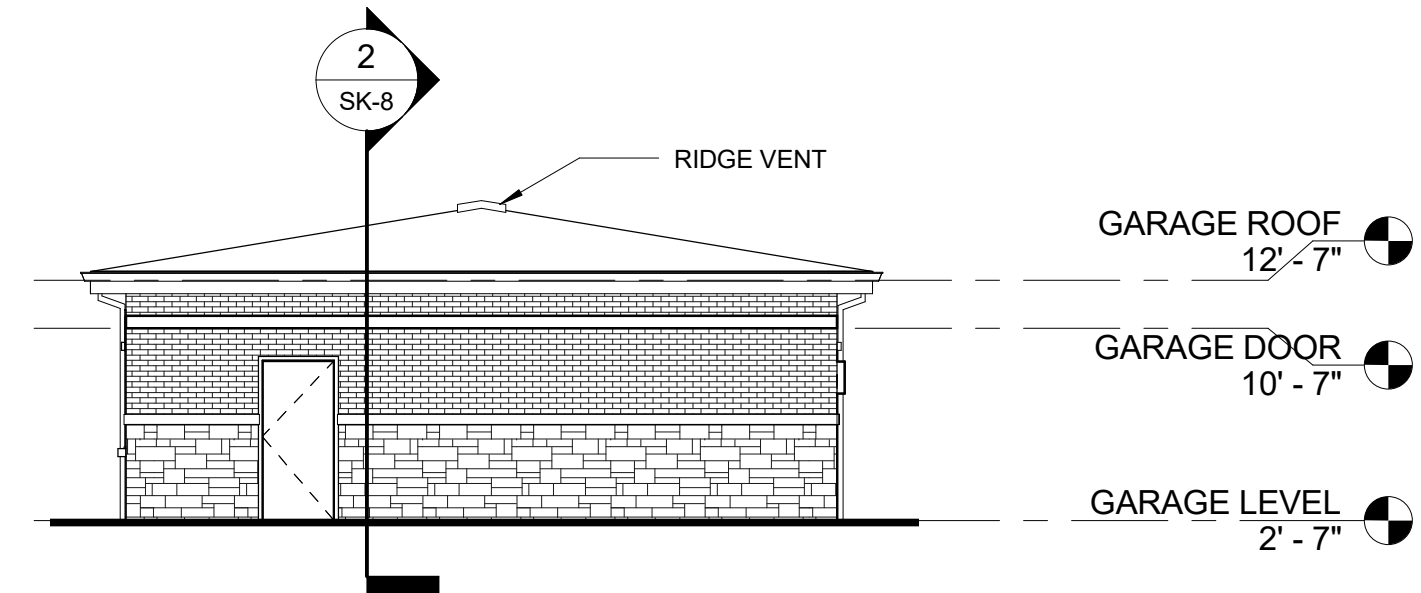

1 GARAGE ELEVATION EAST
SK-4 SCALE: 1/8" = 1'-0"


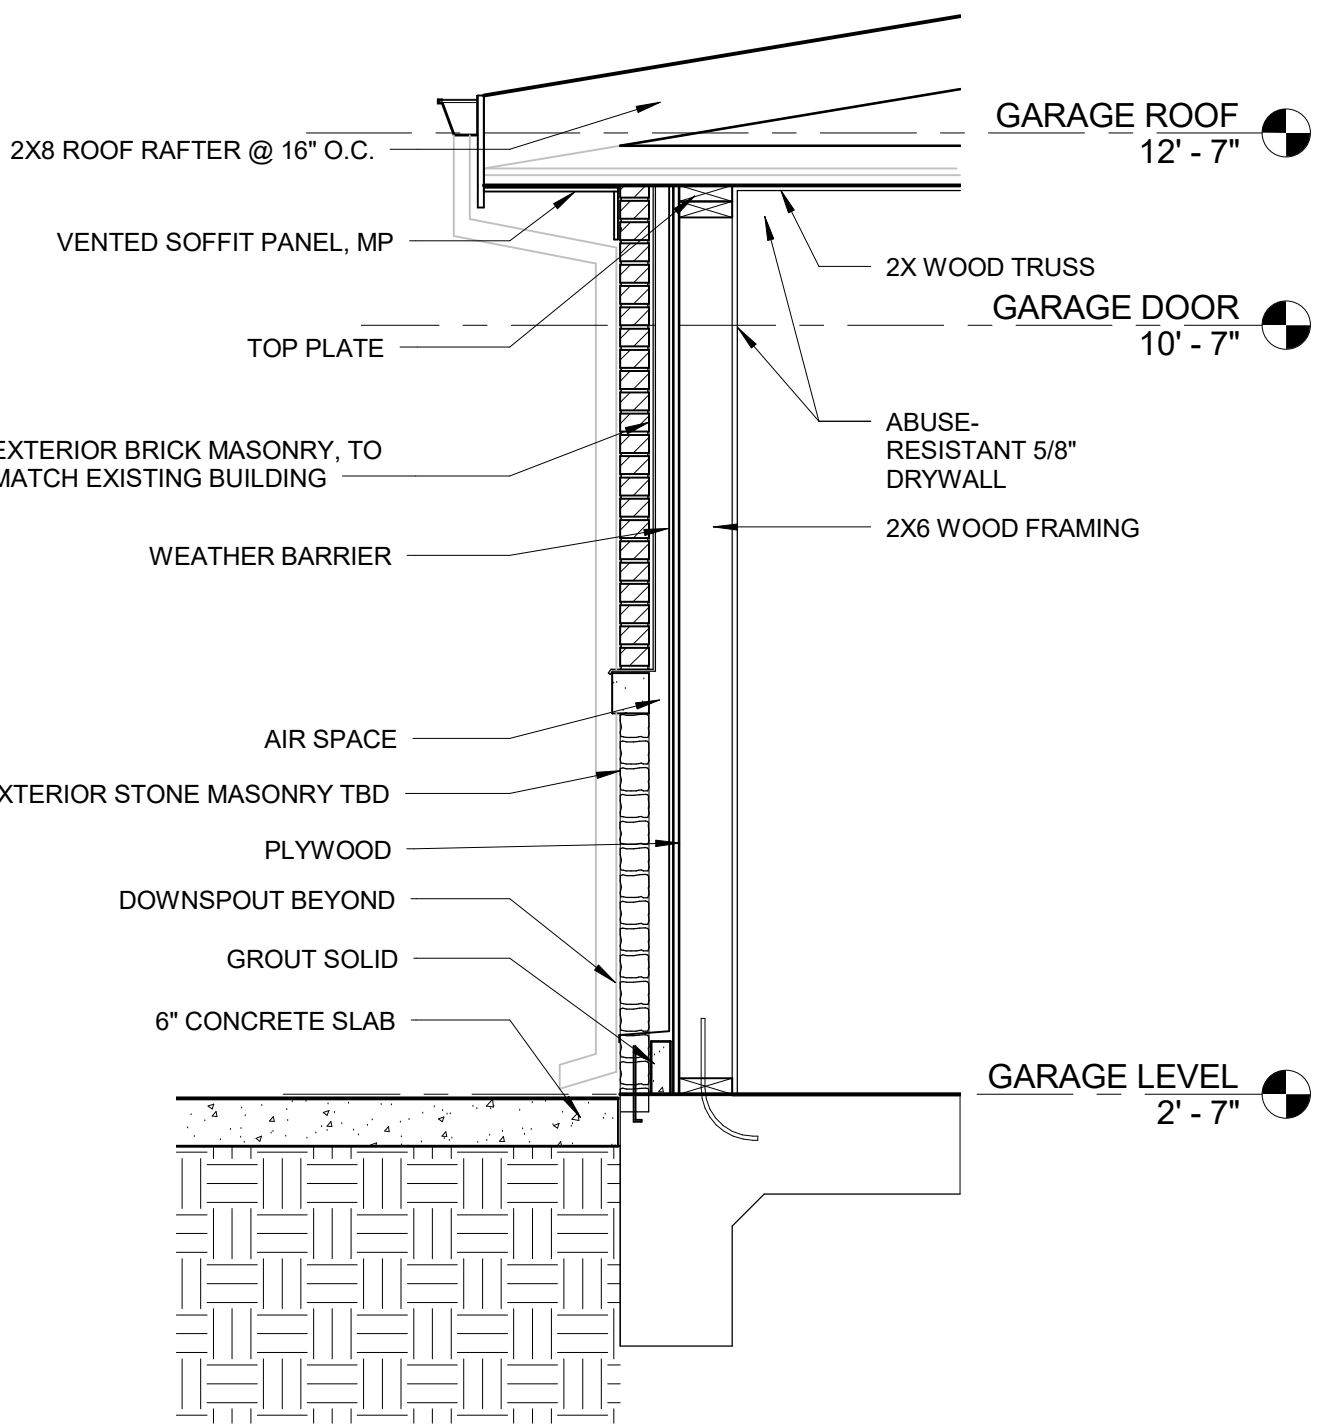


3 Wall Section
SK-8 SCALE: 1/2" = 1'-0"

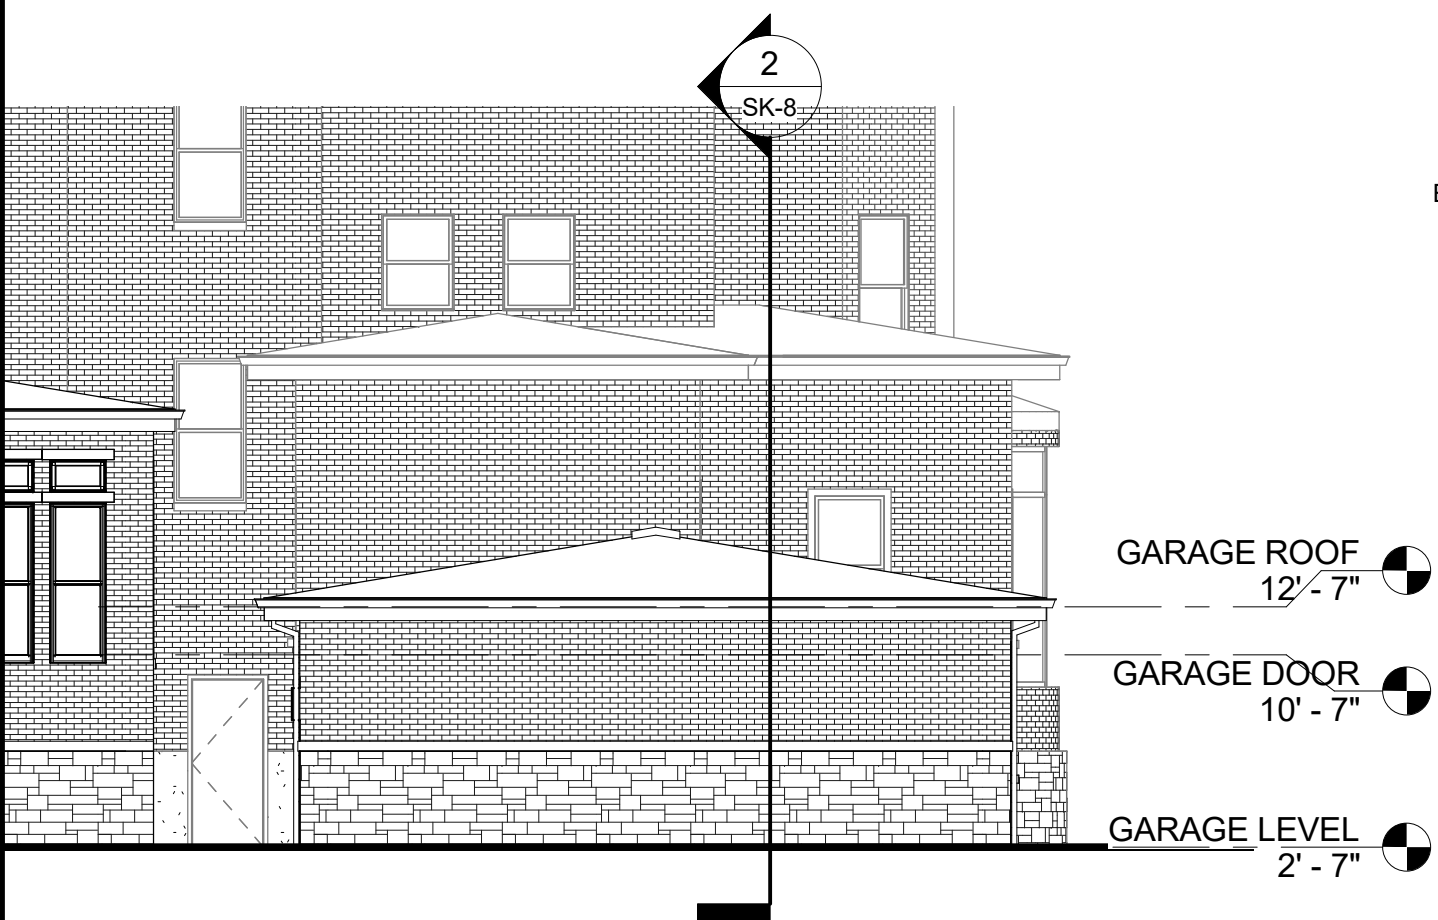

2 GARAGE ELEVATION WEST
SK-4 SCALE: 1/8" = 1'-0"

1 Section 1
SK-4 SCALE: 1/8" = 1'-0"

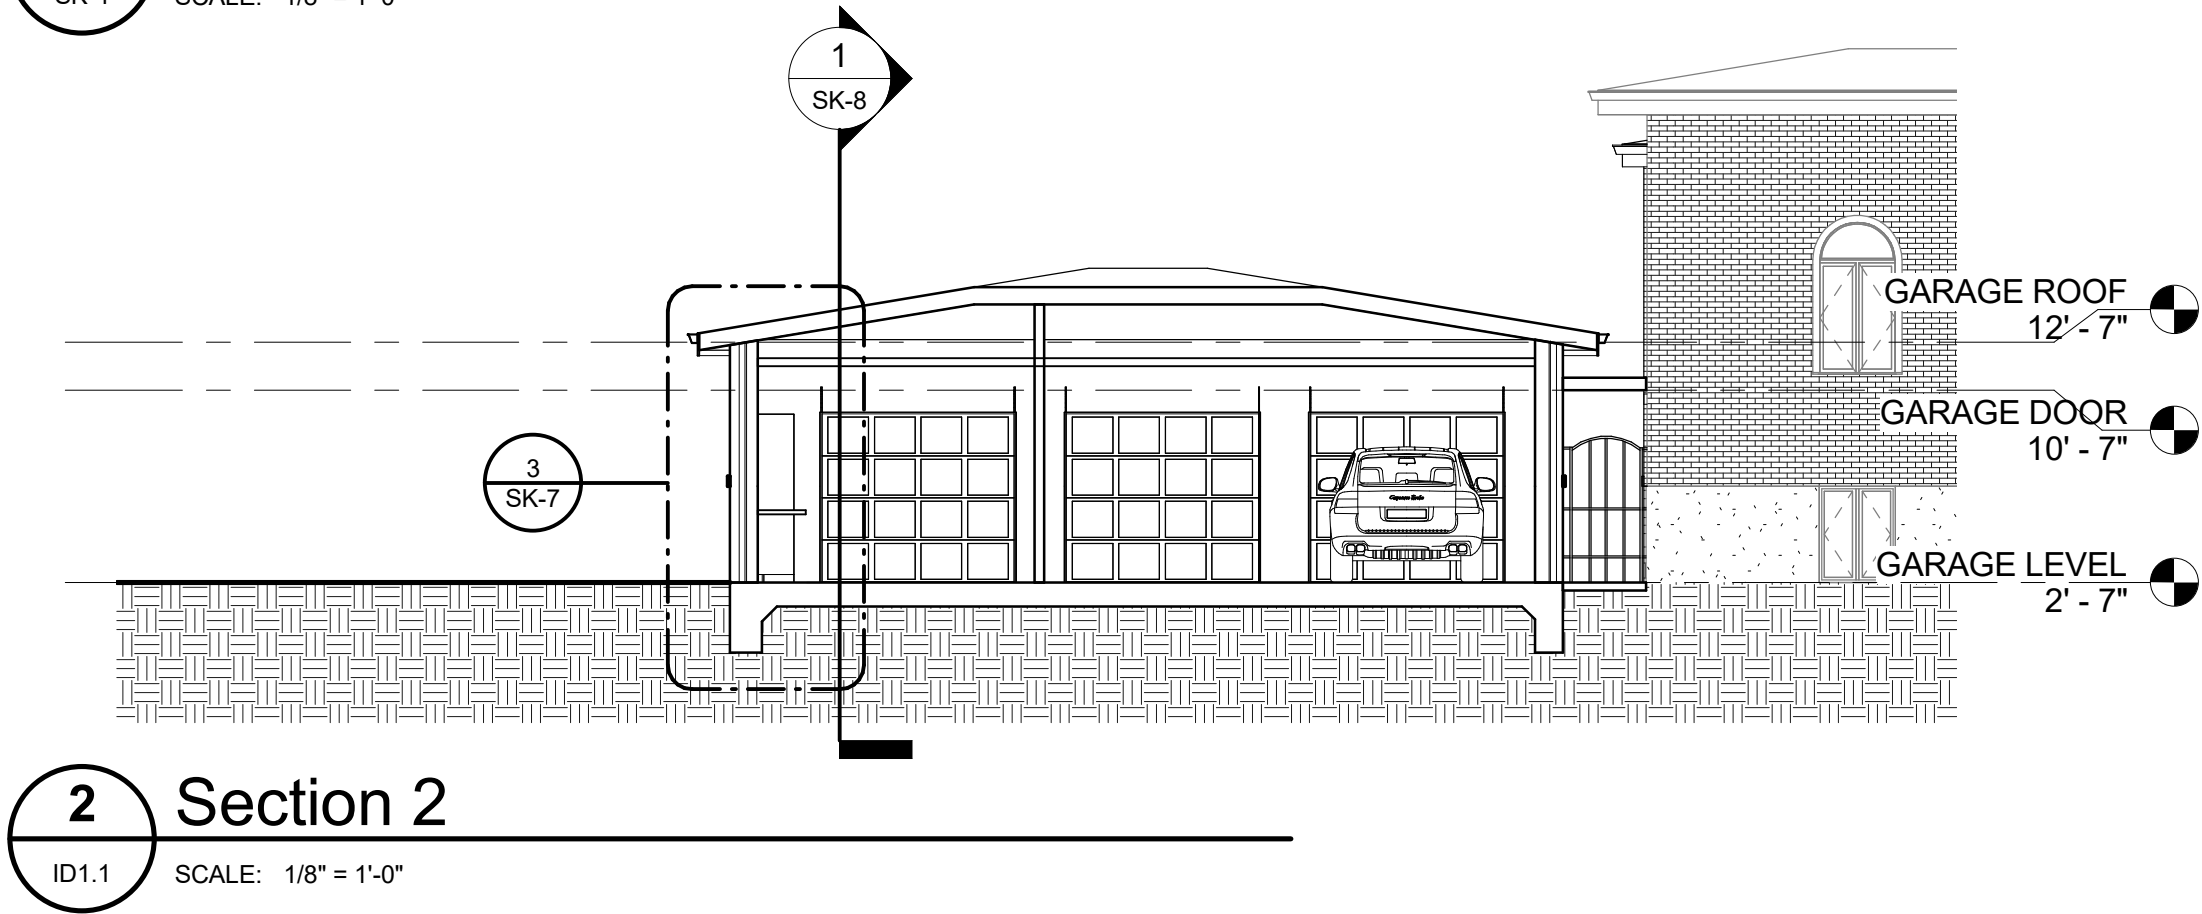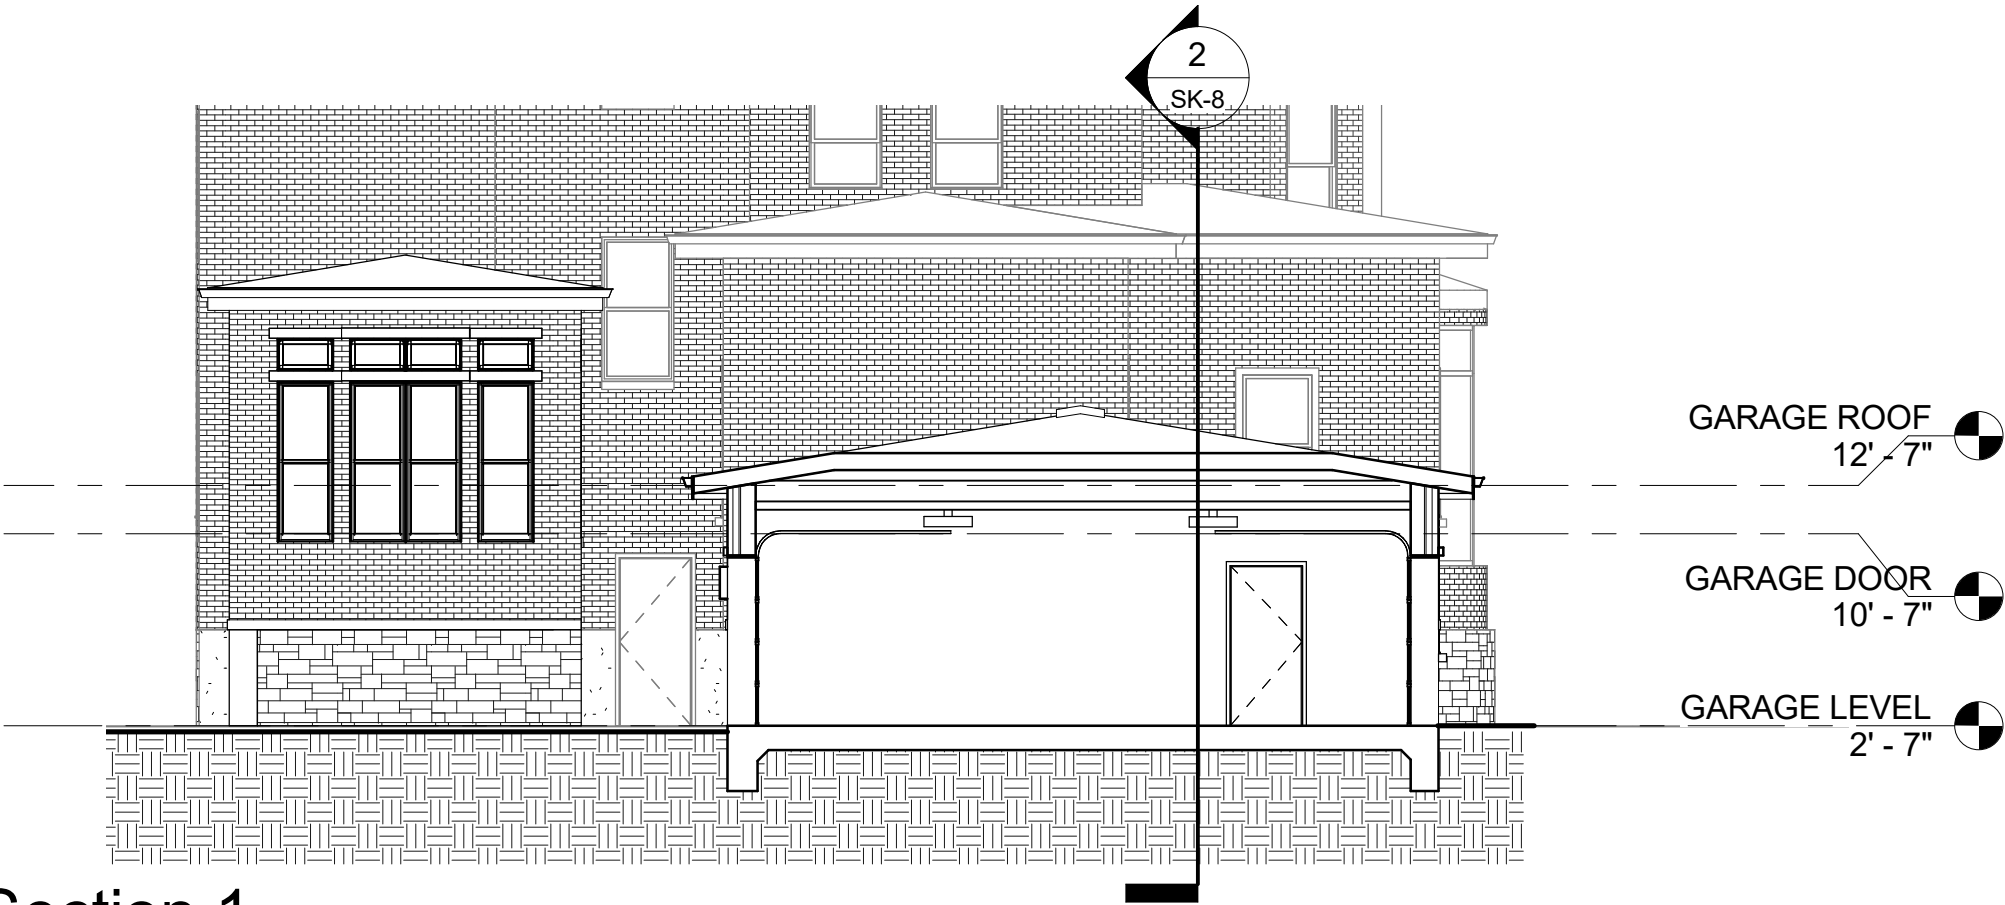

PROJECT: DR. REDDY 1118 SOUTH THIRD ST.	COMM. # 2015.219	DATE:06/29/2018	CHKD BY: B.L.	DRAWN BY: L.R.	[smart design] SM Luckett & Farley © 2008 737 South Third Street, Louisville, Kentucky 40202-2100 502-585-4181 502-587-0488 Fax www.luckett-farley.com Master Planning Architecture Engineering Interior Design Design Build Building Commissioning Special Inspections
GARAGE SECTIONS					DWG.# SK-8
REFERENCE:					