
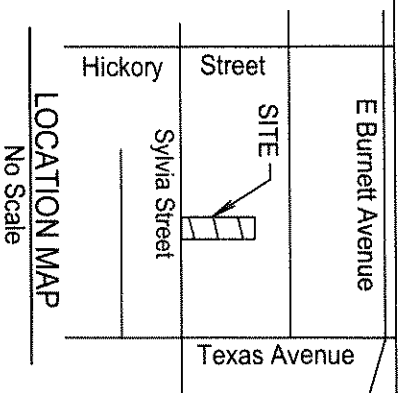


SITE PLAN

This does not constitute a boundary survey and is not a recordable document.

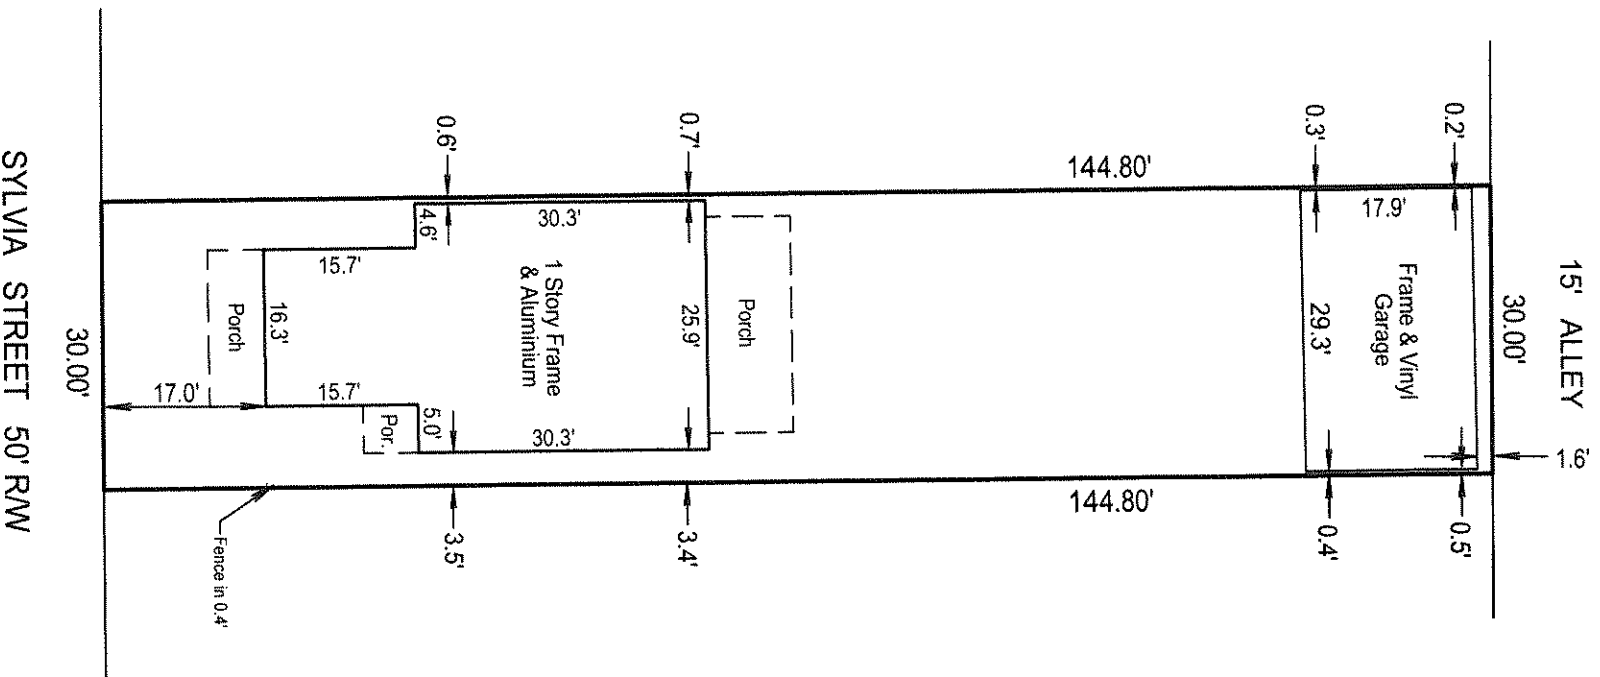

This sketch is a true representation of the conditions that were found on the date listed below. This Site Plan is prepared for identification purposes only. It does not constitute a boundary survey and is not intended for land transfer. It is subject to any inaccuracies that a subsequent boundary survey may disclose. No property corners have been set. The information shown on this sketch should not be used to establish any fences, structures or other improvements. The linear and angular values shown hereon are based on record information and have not been verified unless otherwise noted.

I hereby certify that this Site Plan was conducted on 01/13/22.

Todd K. Willett 1-27-22
Professional Land Surveyor, Kentucky Registration No. 3444

WILLETT & ASSOCS.

LAND SURVEYING INC.

7329 SAINT ANDREWS CHURCH ROAD, LOUISVILLE, KY 40214
LOUISVILLE PHONE: 502-368-6272
WILLETTSURVEYING@AOL.COM
FAX: 502-805-0427

Client: Rick Burnette
Description: 1125 Sylvia Street
City: Louisville
County: Jefferson
Deed Book: 10256
Ordered By: Client
Scale: 1" = 20' Date: 01/27/22 Job No: 29377/22

State: KY
Zip: 40217
Page: 190