



SIDE ELEVATION
LOT 54
SCALE 1/4" = 1'

FRANK & BRENDA MOSSE
553 WAINWRIGHT AVE
LOUISVILLE KY 40217
11.9.2015

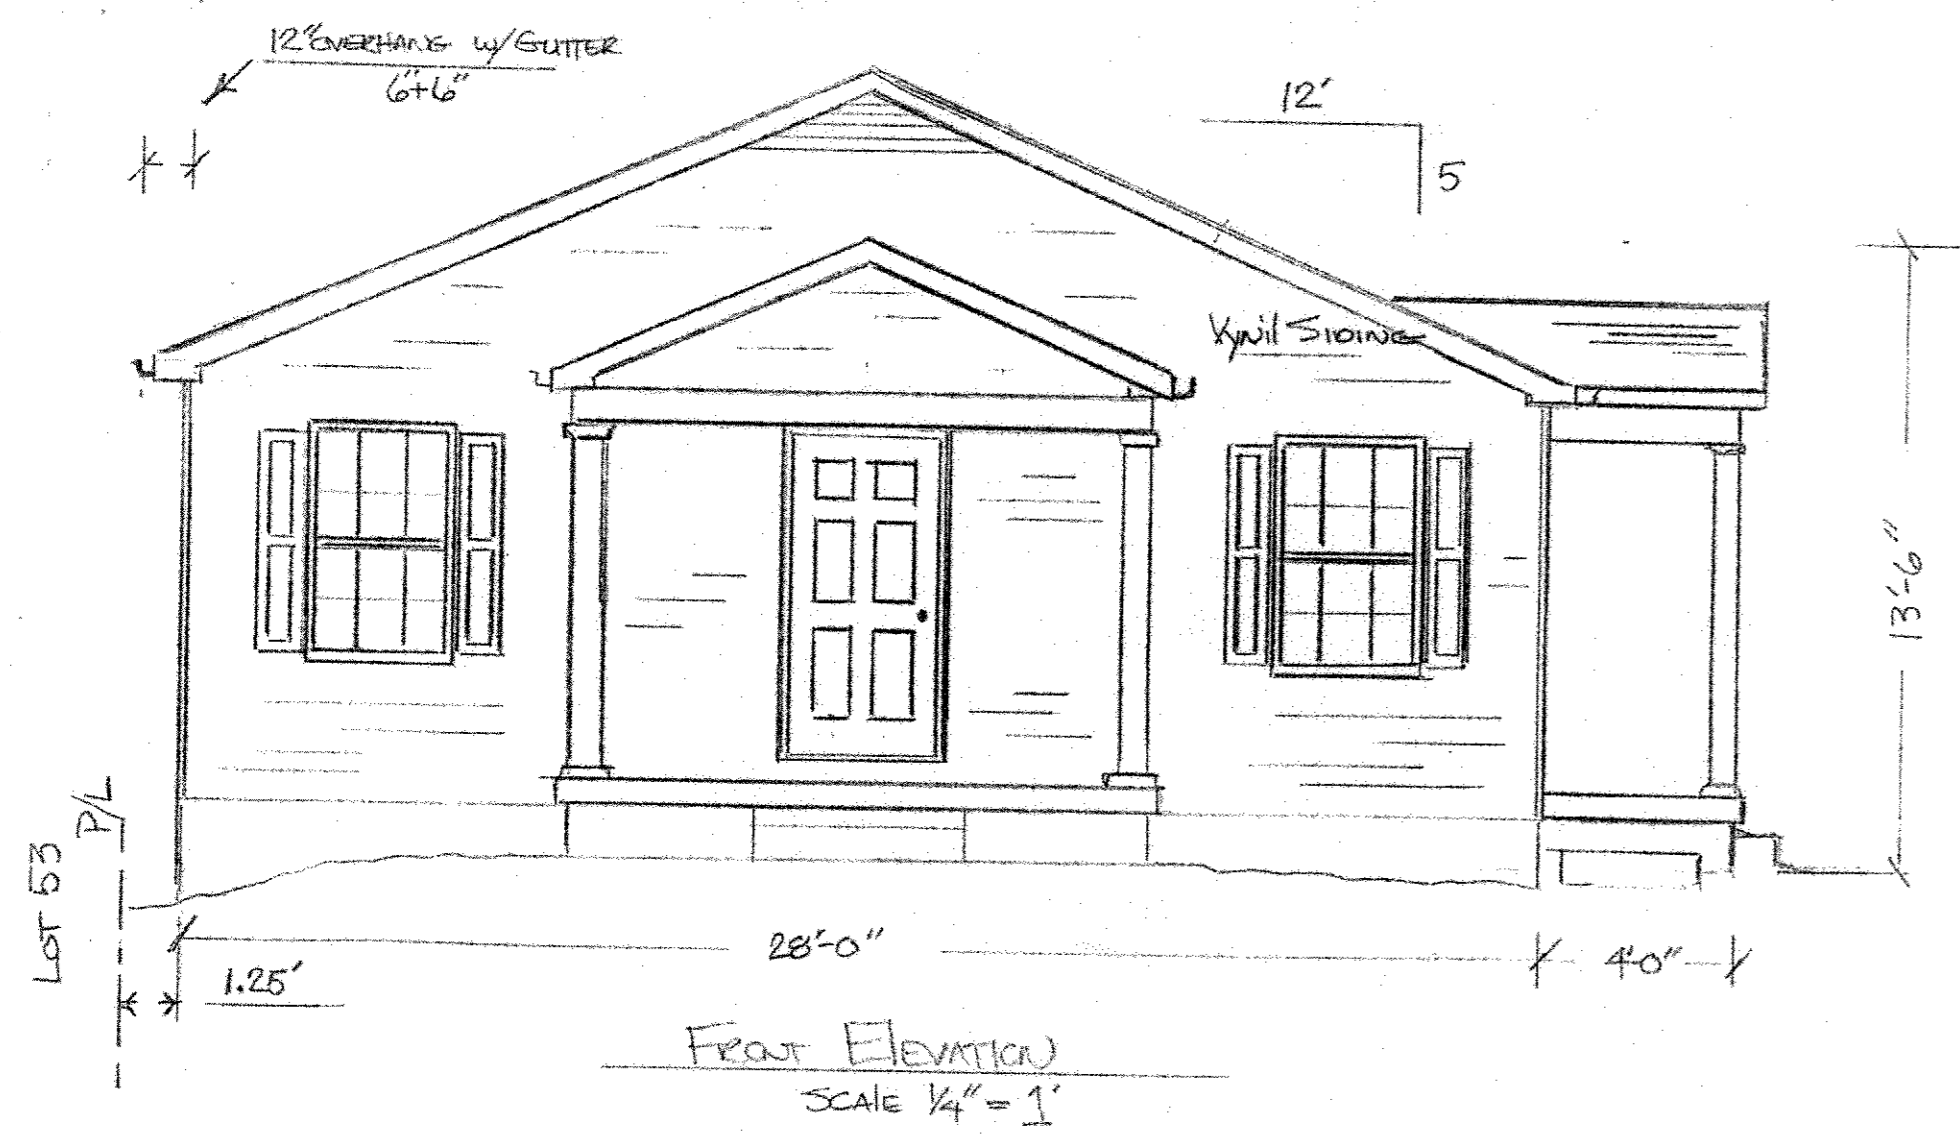

FRONT ELEVATION
SCALE 1/4" = 1'

FRANK & BRENDA MOSSE
553 WAINWRIGHT AVE
LOUISVILLE KY 40217
11.9.2015

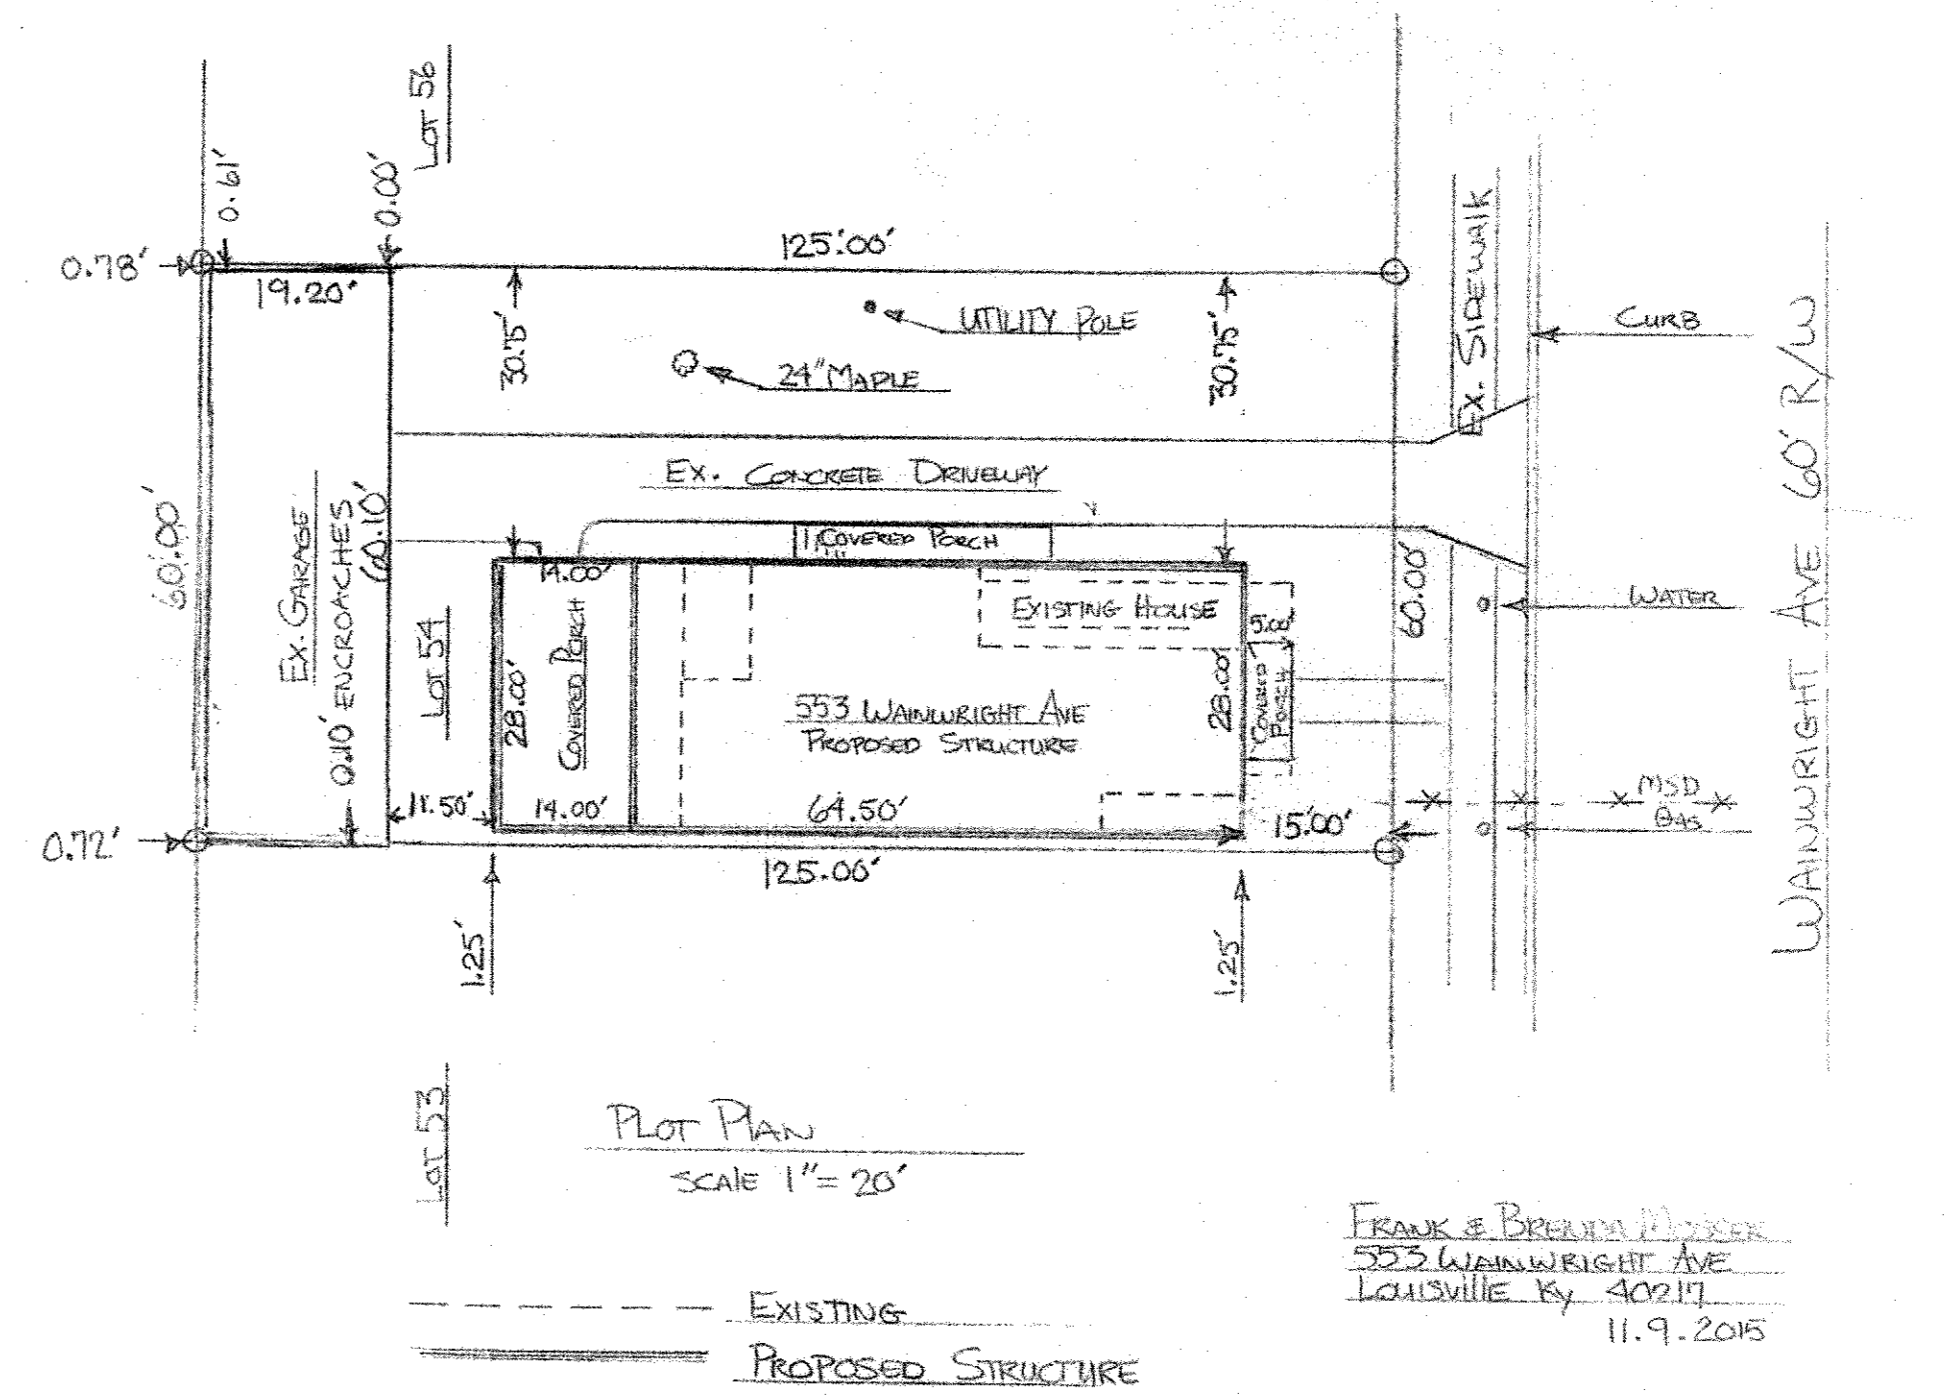

PLOT PLAN
SCALE 1" = 20'

FRANK & BRENDA MOSSE
553 WAINWRIGHT AVE
LOUISVILLE KY 40217
11.9.2015