



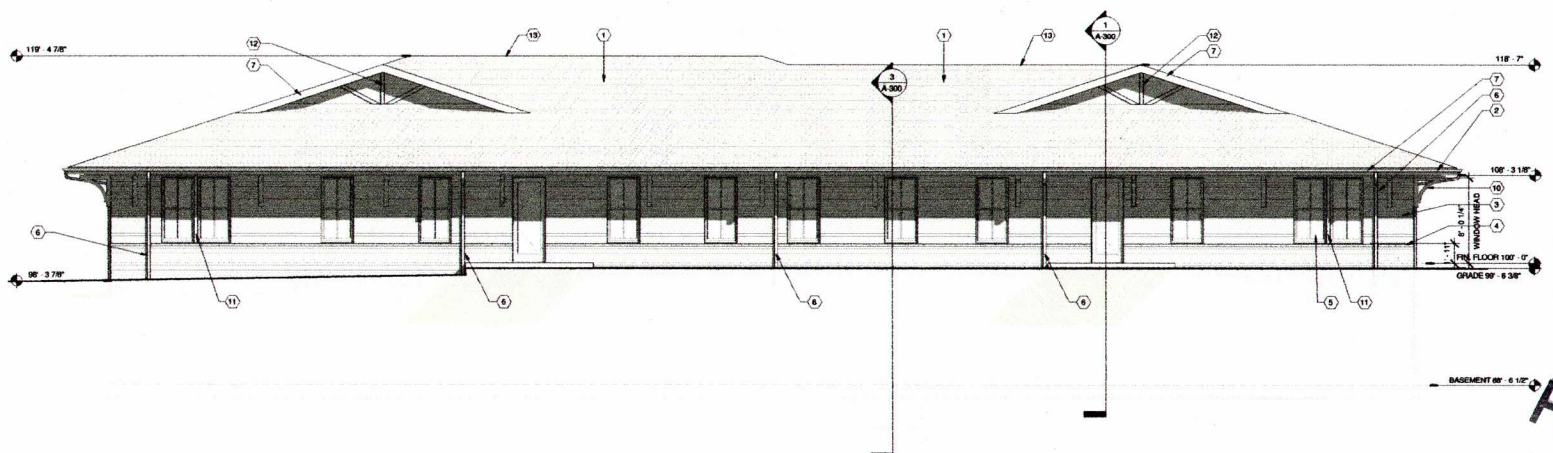

① FRONT ELEVATION
3/16" = 1'-0"

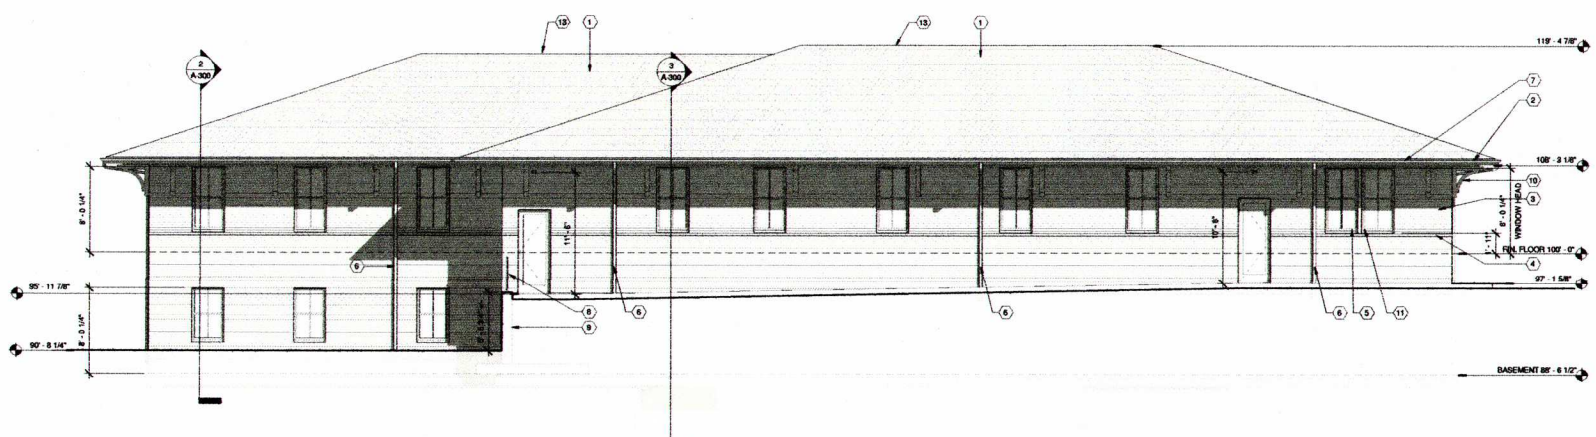

② REAR ELEVATION
3/16" = 1'-0"

GENERAL NOTES

- ALL WORK SHALL BE PERFORMED AS PER ALL APPLICABLE STATE AND LOCAL CODES.
- ALL DIMENSIONS ARE TO THE FACE OF FINISH FACE OF MASONRY, CENTERLINE OF COLUMNS, UNLESS OTHERWISE NOTED.
- MAINTAIN FIRE RATING INTEGRITY WHERE ALL STRUCTURAL AND MEP MEMBERS INTERSECT FIRE RATED WALLS.
- FIELD VERIFY ALL EXISTING CONDITIONS PRIOR TO FABRICATION, OR CONSTRUCTION.

KEY NOTES

- ASPHALT SHINGLE ROOF OVER FELT OVER 5/8\"/>

RECEIVED
 NOV 17 2017
 PLANNING & DESIGN SERVICES

111 CANNONBETH EPOR
LOUISVILLE, KY 40257

NEW OFFICE BUILDING
EASTPOINT PARK
 13105 & 13107 EASTPOINT PARK BLVD.
 LOUISVILLE, KY 40223

FORZA ARCHITECTURE, INC.
 654 S. SHELBY ST., SUITE 301
 LOUISVILLE, KY 40202
 502.266.1321 F
 www.forzaarchitecture.com

PROJECT NUMBER: 1704


REVISIONS	
DATE	DESCRIPTION

DESIGNED BY: [Signature]
 CHECKED BY: [Signature]
 PROJECT ARCHITECT: [Signature]


DRAWING TITLE
EXTERIOR ELEVATIONS

SHEET NUMBER
A-200

17 VARIANCE 1090

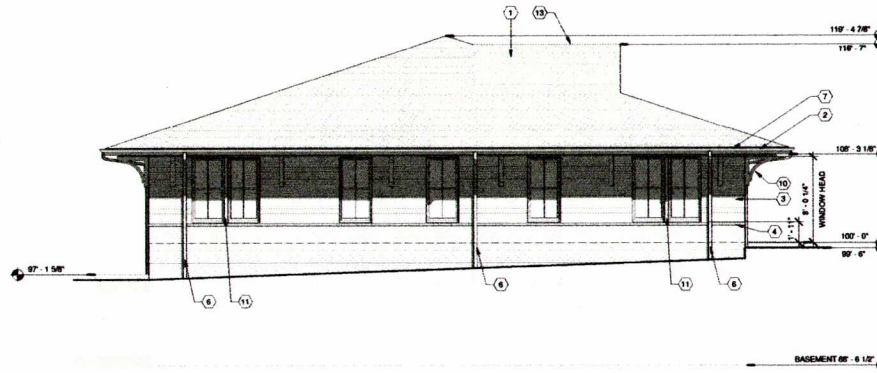

① LEFT ELEVATION
3/16\" = 1'-0"

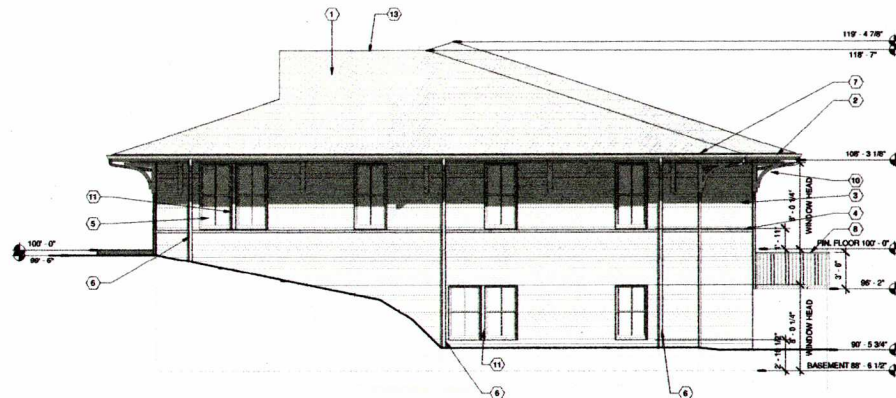

② RIGHT ELEVATION
3/16\" = 1'-0"

GENERAL NOTES

- ALL WORK SHALL BE PERFORMED AS PER ALL APPLICABLE STATE AND LOCAL CODES.
- ALL DIMENSIONS ARE TO THE FACE OF FINISH FACE OF MASONRY, CENTERLINE OF COLUMNS, UNLESS OTHERWISE NOTED.
- MAINTAIN FIRE RATING INTEGRITY WHERE ALL STRUCTURAL AND MEP MEMBERS INTERSECT FIRE RATED WALLS.
- FIELD VERIFY ALL EXISTING CONDITIONS PRIOR TO FABRICATION OR CONSTRUCTION.

KEY NOTES


- ASPHALT SHINGLE ROOF OVER FELT OVER 5/8\"/>

T.S. CHARNICK/EPD
10000 OGDON AVE
LOUISVILLE, KY 40227

NEW OFFICE BUILDING

EASTPOINT PARK
13105 & 13107 EASTPOINT PARK BLVD.
LOUISVILLE, KY 40223

FORZA ARCHITECTURE, INC.
850 S. SHAWBY ST., SUITE 301
LOUISVILLE, KY 40202
502.266.1326 V
502.266.1321 F
www.forzaarchitecture.com

 

PROJECT NUMBER: 1704

REVISIONS

DATE	BY	REV

DESIGNED BY: TSC

DRAWN BY: TSC

PROFESSIONAL STAMP

DRAWING TITLE

EXTERIOR ELEVATIONS

SHEET NUMBER

A-201

COMPANION TO: FORZA ARCHITECTURE INC.

RECEIVED
NOV 17 2017
PLANNING &
DESIGN SERVICES

17 VARIANCE 1090