

E

D


C

B

A



1 Front Elevation
SD2.101 1" = 10'-0"

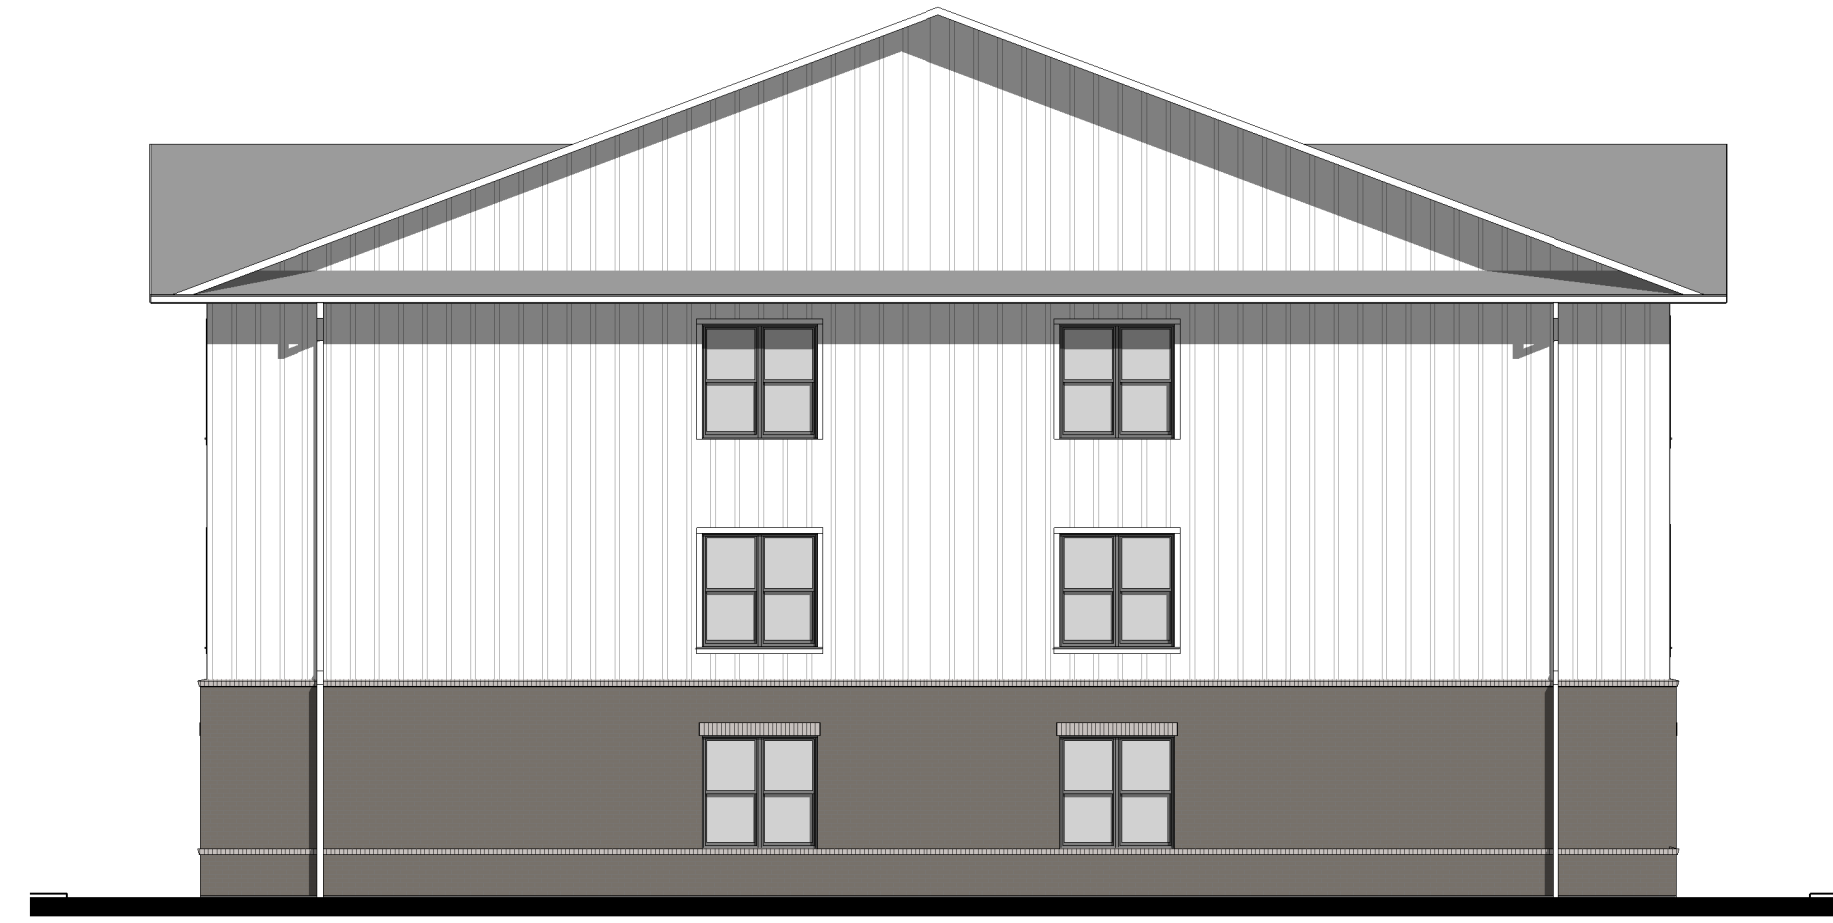

3 Left Elevation
SD2.101 1" = 10'-0"



4 Right Elevation
SD2.101 1" = 10'-0"



2 Rear Elevation
SD2.101 1" = 10'-0"



STUDIO A
2330 frankfort avenue
louisville, kentuck 40206
tel.: 502.589.8007
www.studioaarch.com

Consultants

Project Name


**4700
Hurstbourne
Apartments**

4700 Hurstbourne Parkway
Louisville, KY

Client

**Kennedy
International**

Seal

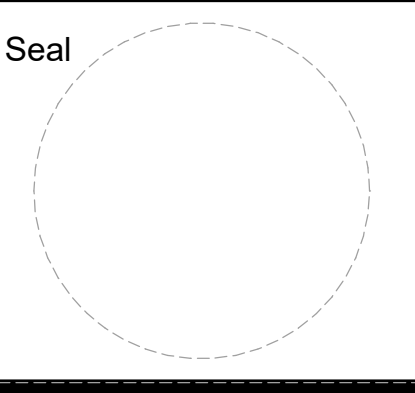

**NOT FOR
CONSTRUCTION**

Revisions

No.	Description	Date

**Schematic
Elevations and
Renderings**

Project number 21-KE-01
Date May 9, 2022

SD2.101

Scale 1" = 10'-0"

E

D


C

B


A



1 Front Elevation 3x4
SD2.102 1" = 10'-0"

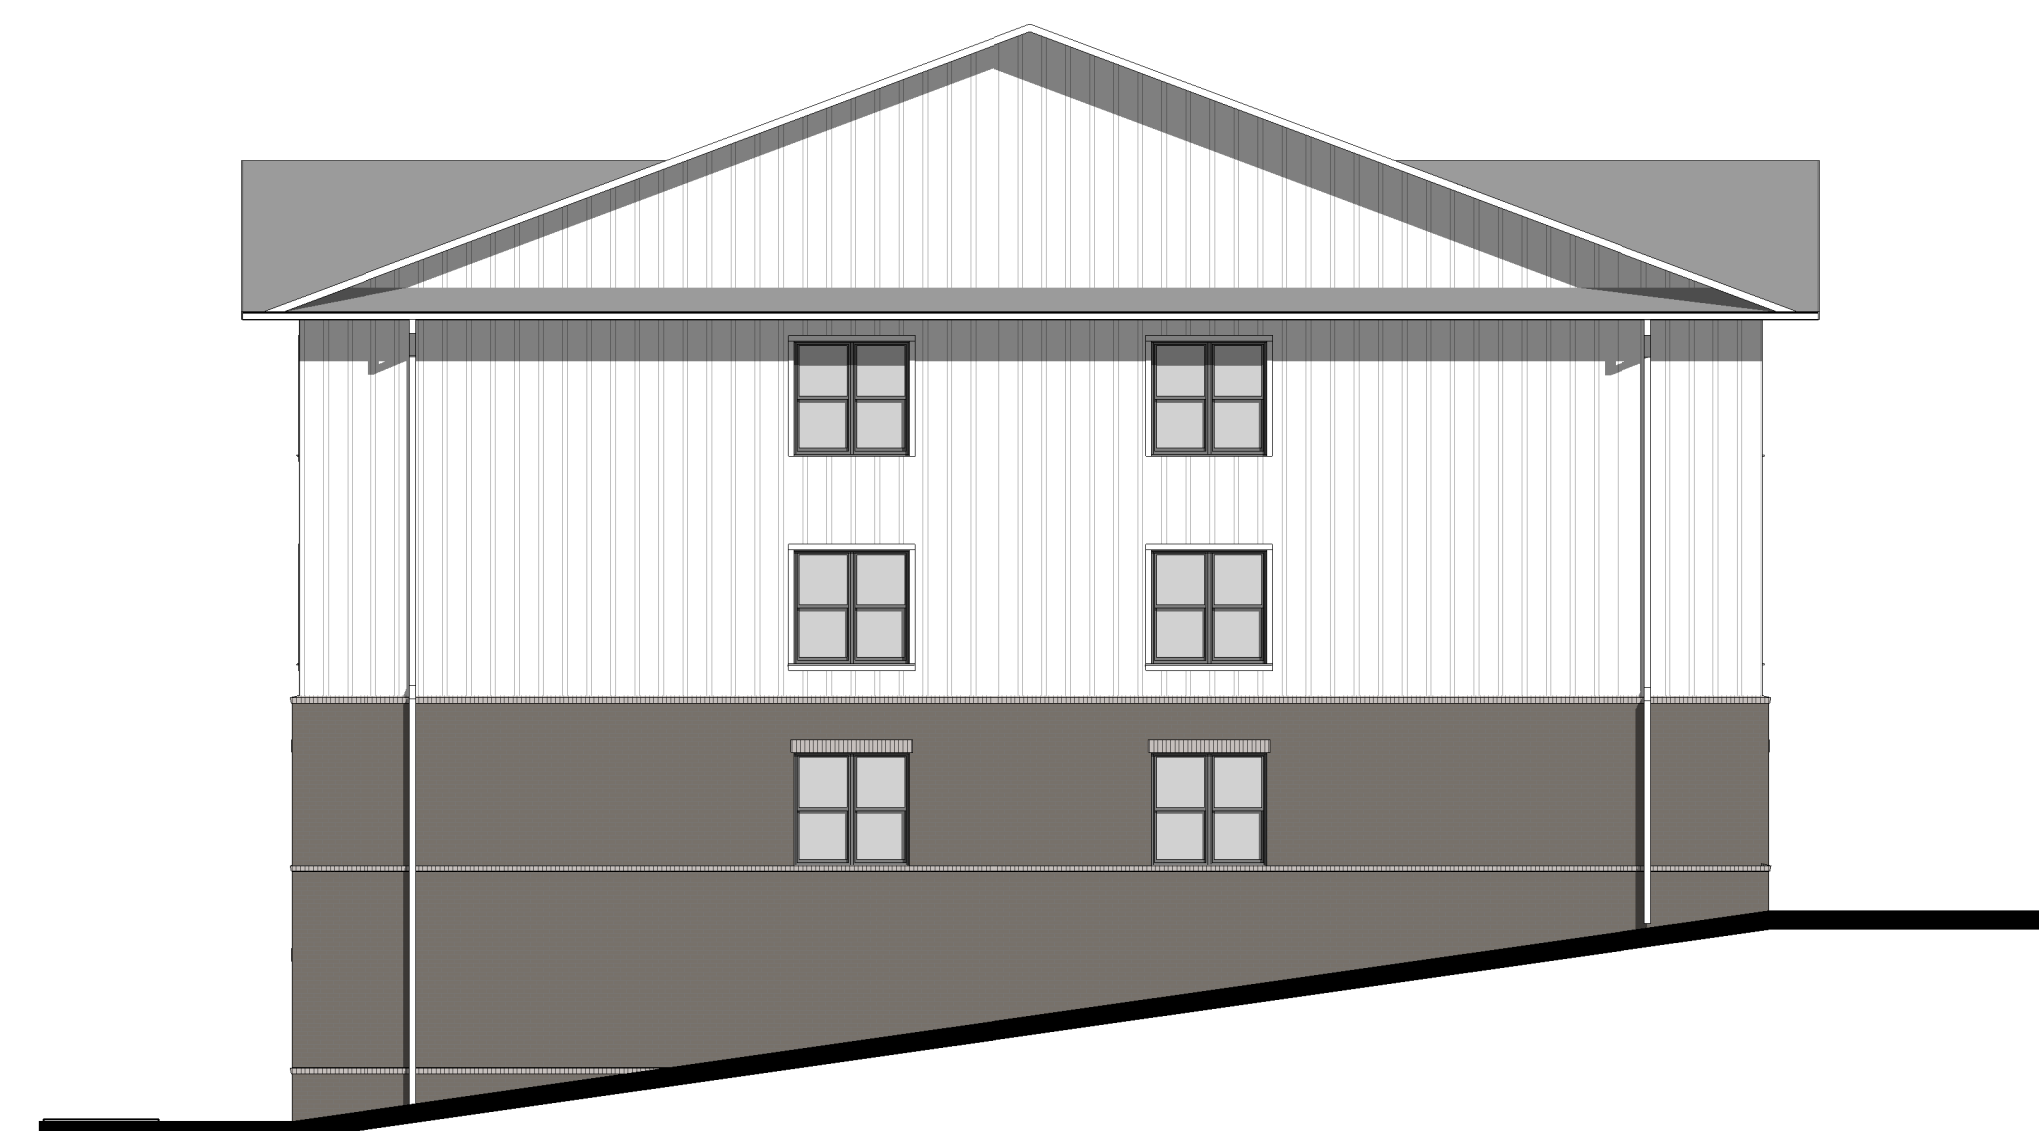

2 Left Elevation 3x4
SD2.102 1" = 10'-0"

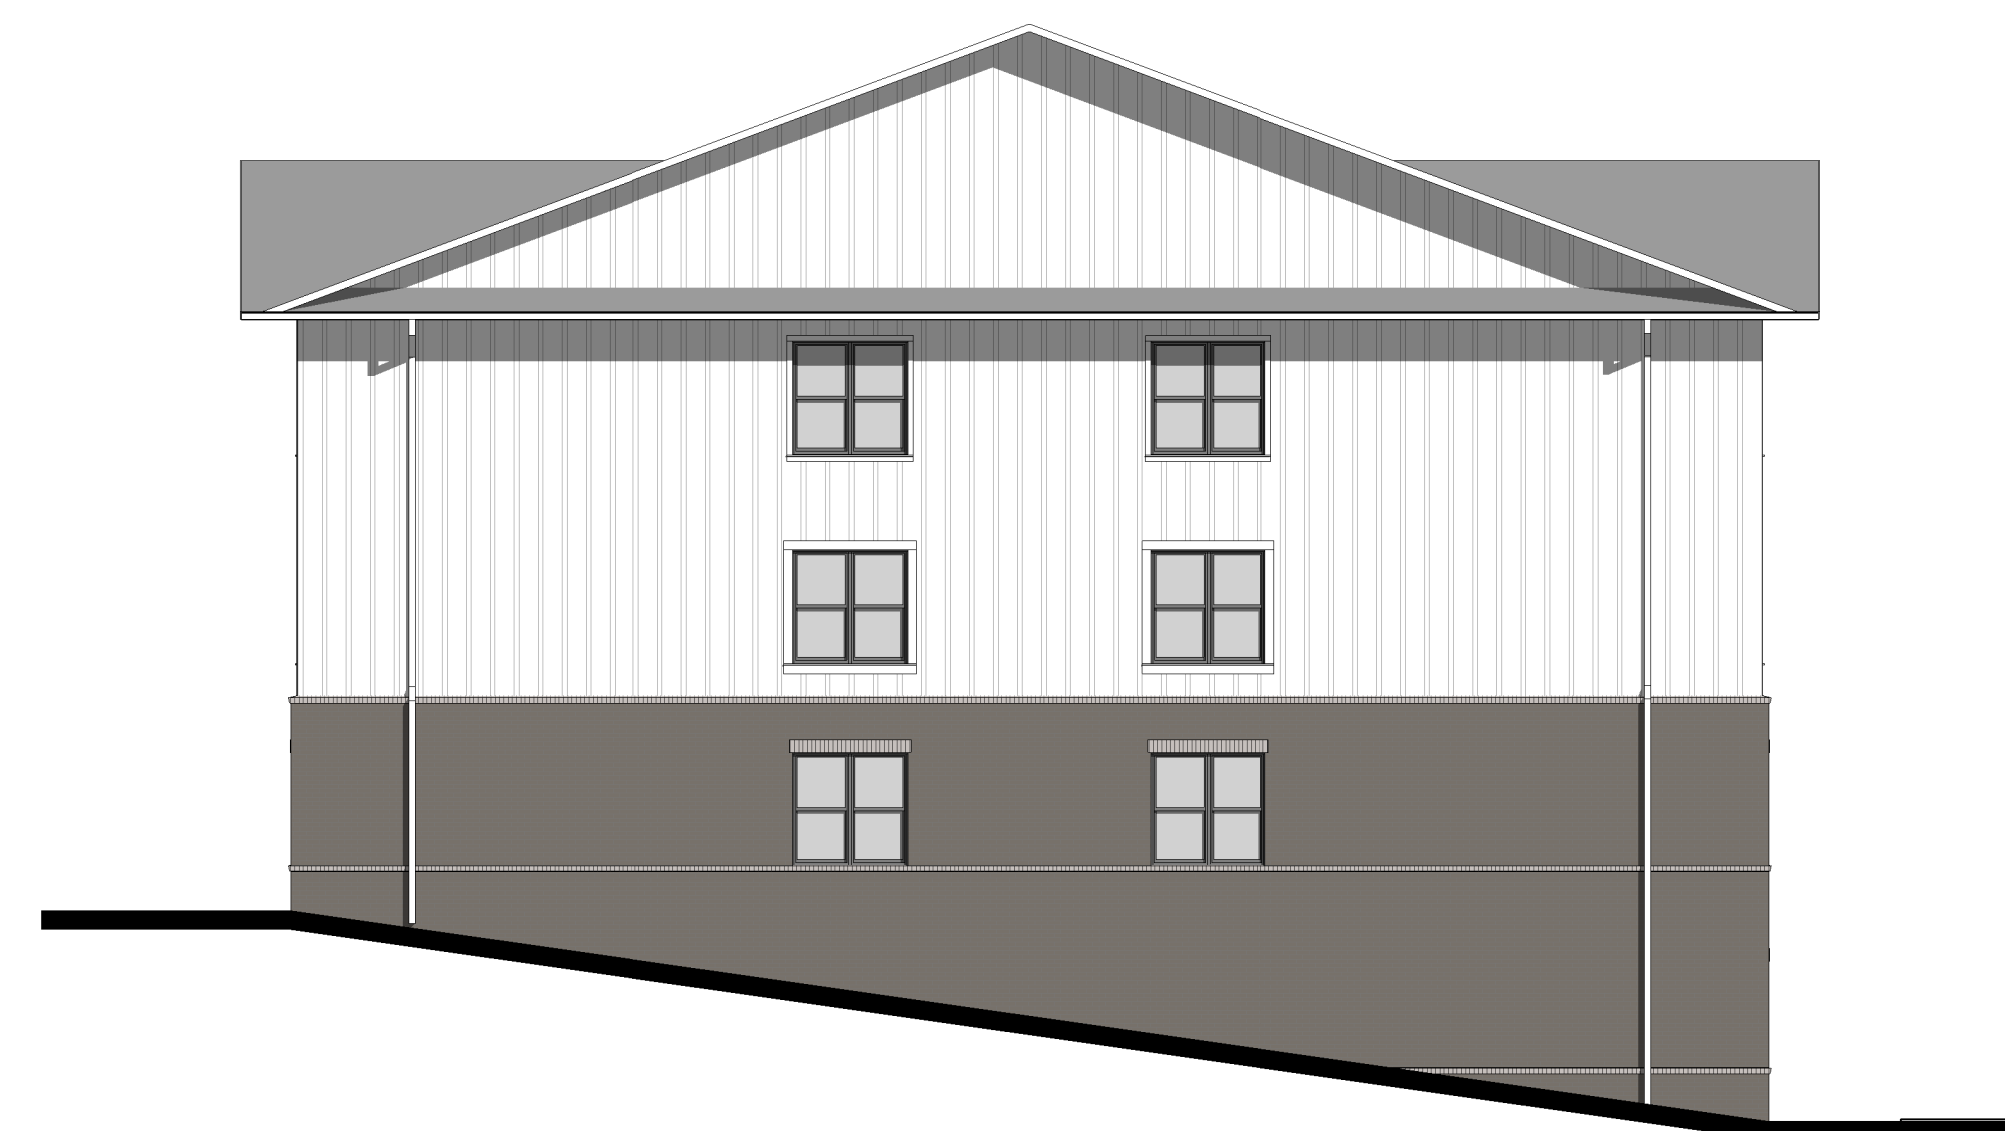

3 Right Elevation 3x4
SD2.102 1" = 10'-0"



4 Rear Elevation - 3x4
SD2.102 1" = 10'-0"



STUDIO A
2330 frankfort avenue
louisville, kentuck 40206
tel.: 502.589.8007
www.studioarch.com

Consultants

Project Name


4700
Hurstbourne
Apartments

4700 Hurstbourne Parkway
Louisville, KY

Client

Kennedy
International

Seal

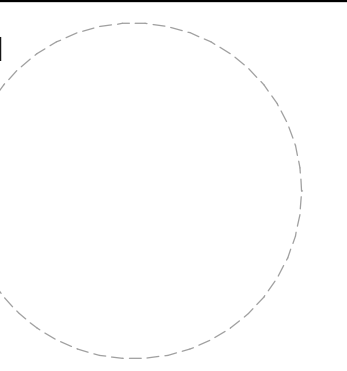

NOT FOR CONSTRUCTION

Revisions

No.	Description	Date

Schematic
Elevations and
Renderings

Project number 21-KE-01
Date May 9, 2022

SD2.102

Scale 1" = 10'-0"