



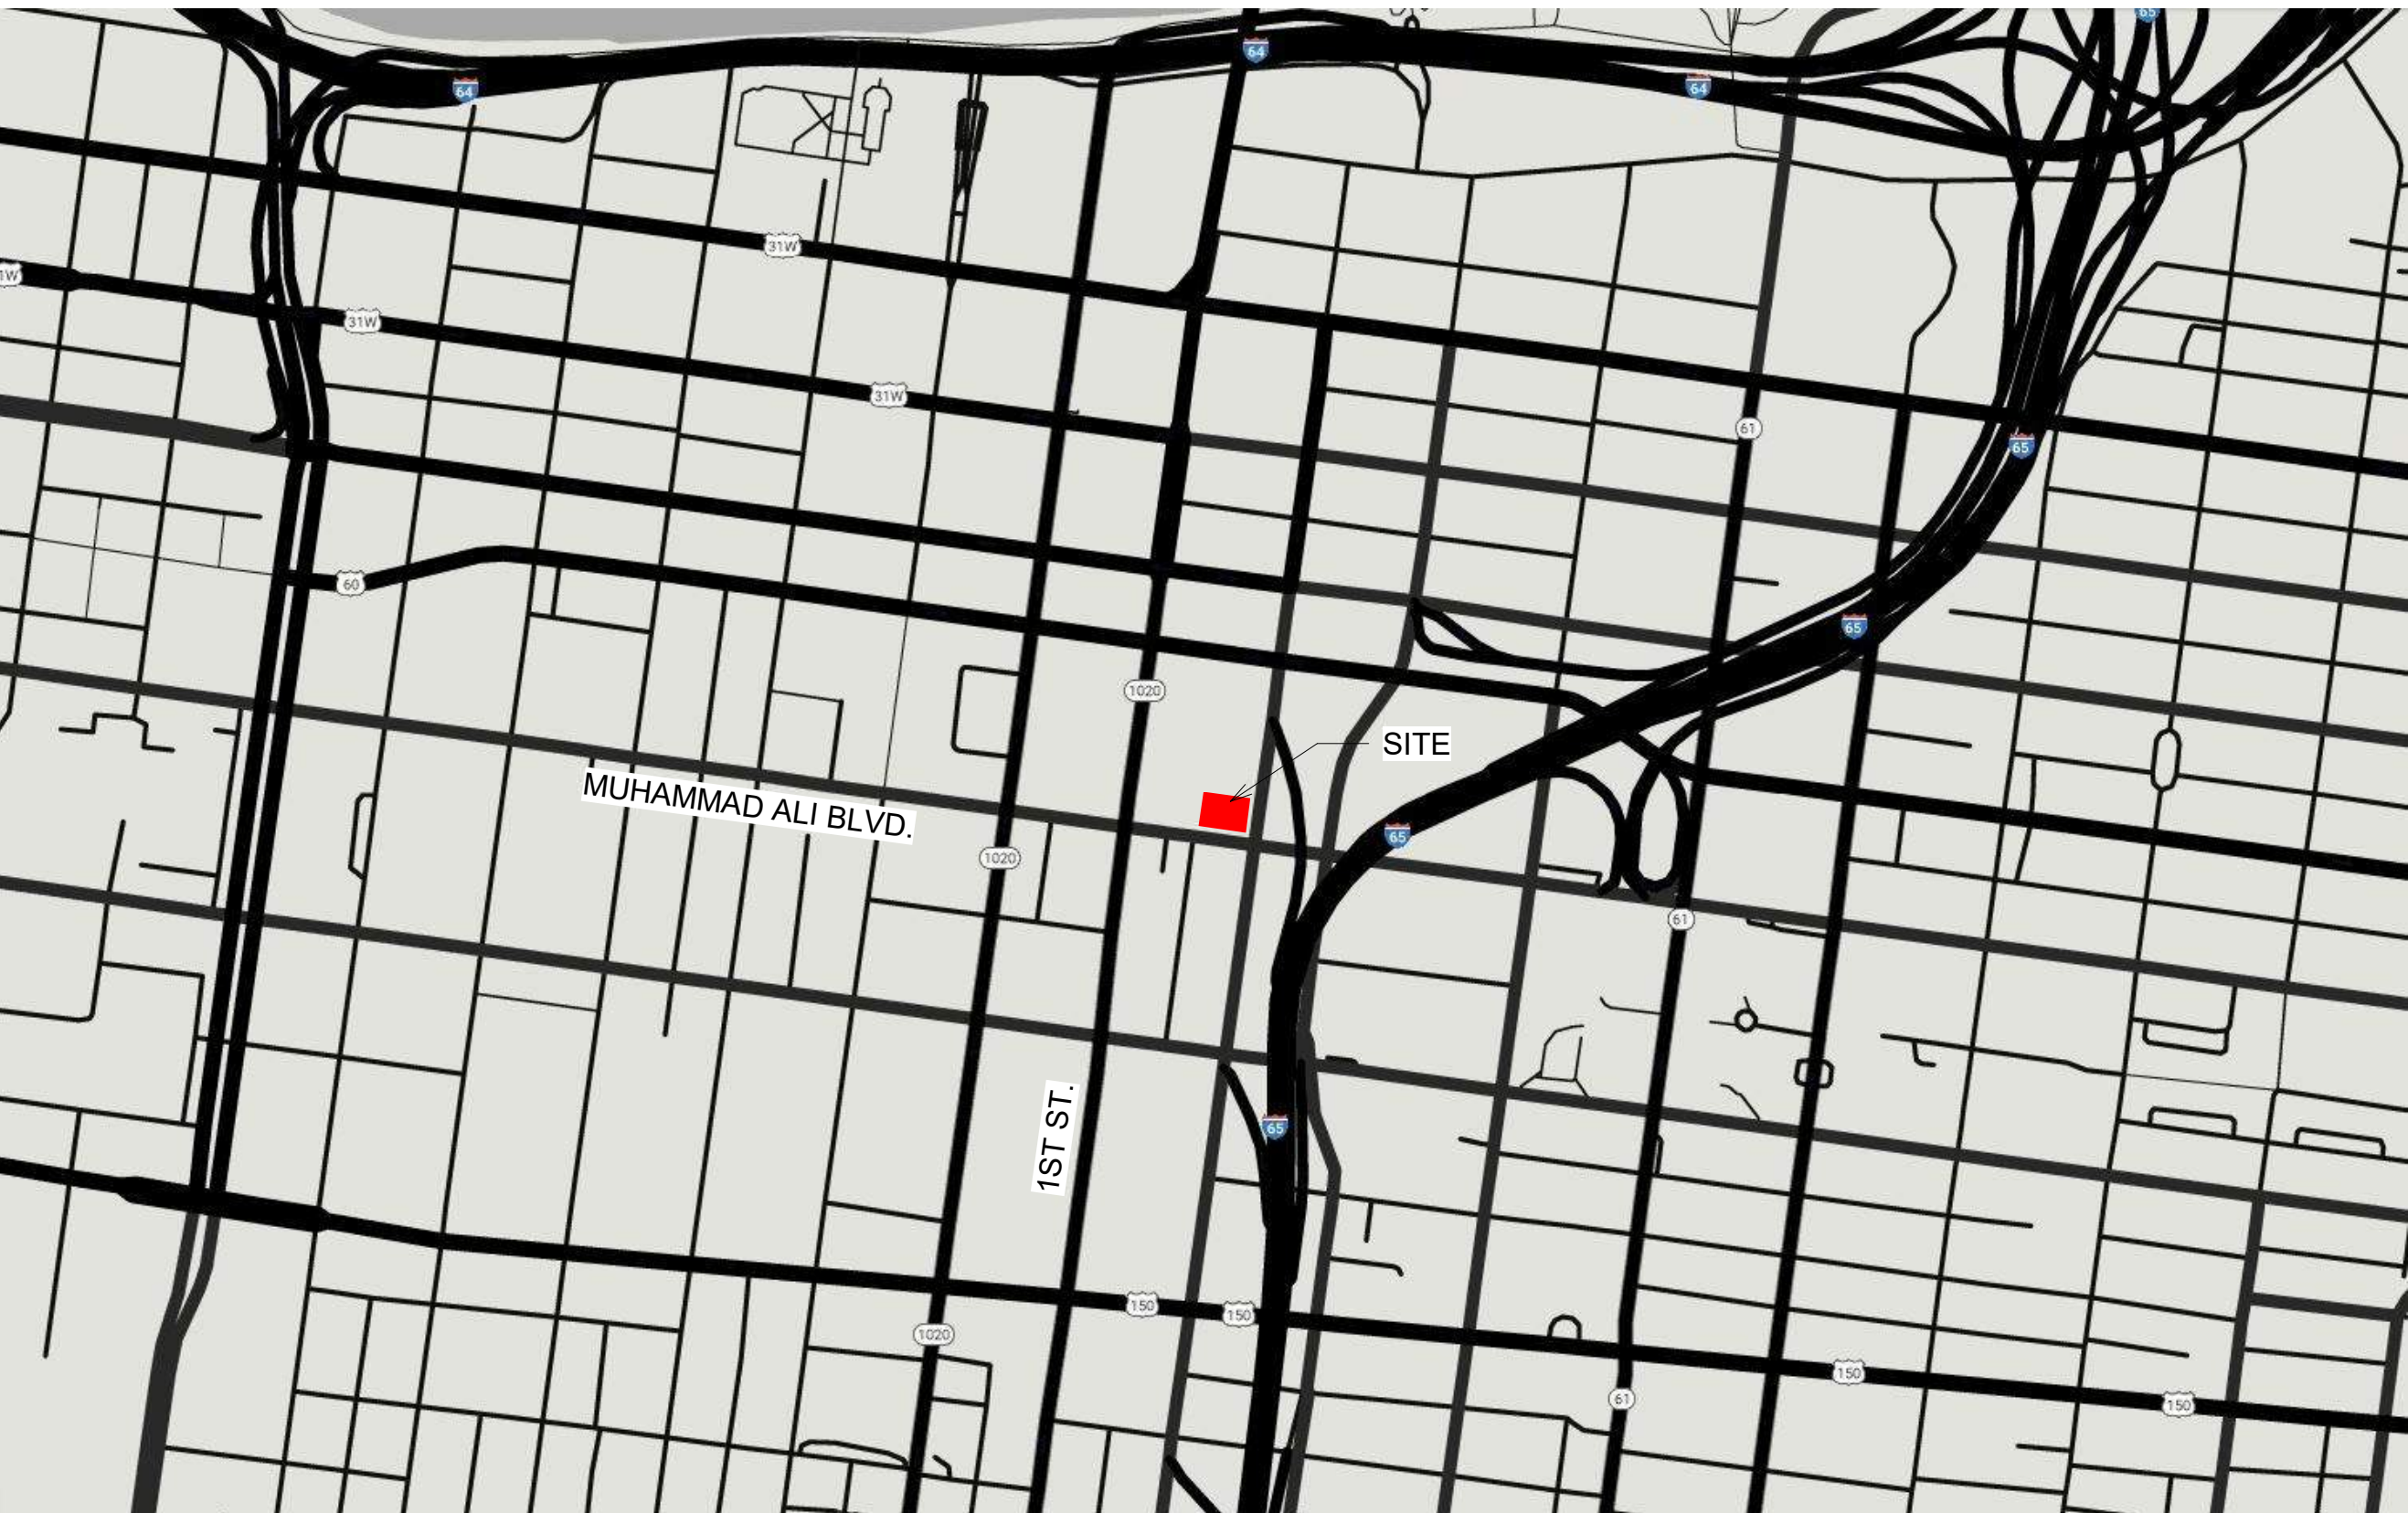

SITE MAP

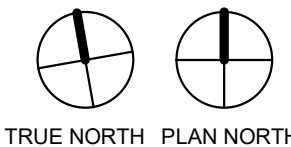

CONCEPTUAL DESIGN - DDRO SUBMITTAL (V2.0)

01 / 16 / 18

HOLIDAY INN - HOTEL CONVERSION

5 STORY - 94 ROOM HOTEL

101 MUHAMMAD ALI BLVD, LOUISVILLE, KY 40202

INDEX TO DRAWINGS

CIVIL DRAWINGS		ARCHITECTURAL DRAWINGS	
C1.0	GEOMETRIC SITE PLAN	A0.1	WALL, PARTITION, ROOF, AND FLOOR TYPES
		A0.2	BASEMENT - LIFE SAFETY PLAN
		A0.4	SECOND FLOOR - LIFE SAFETY PLAN
		A0.5	THIRD FLOOR - LIFE SAFETY PLAN
		A0.7	3D VIEWS
		A0.8	3D VIEWS
		A0.9	EXISTING BUILDING IMAGES
		A0.10	3D Template
		A1.0	SITE PLAN
		A1.1	BASEMENT & FIRST FLOOR PLAN
		A1.2	SECOND & TYP. FLOOR PLAN
		A2.1	OVERALL BUILDING ELEVATIONS
		A2.2	OVERALL BUILDING ELEVATIONS
		A2.3	OVERALL BUILDING SECTIONS
		A2.4	OVERALL BUILDING SECTIONS
		A4.1	OVERALL ROOF PLAN
		A6.1	FIRST FLOOR REFLECTED CEILING PLAN
		A6.2	SECOND & TYP. FLOOR REFLECTED CEILING PLAN

SITE INFORMATION



319 N. Main Ave., Suite 200
Springfield, Missouri 65806
Phone: 417.865.6100



VIEW LOOKING NORTHEAST



VIEW LOOKING NORTHWEST



VIEW LOOKING NORTHEAST



VIEW LOOKING SOUTHWEST

REVISIONS			
3D VIEWS			
HOLIDAY INN - HOTEL CONVERSION			
101 MUHAMMAD ALI BLVD, LOUISVILLE, KY 40202			
GEOFFREY H. BUTLER, AIA			
319 N MAIN ST, SUITE 200, SPRINGFIELD, MISSOURI, 65806 T: 417-865-6100			
STATE OF MISSOURI CERTIFICATE OF AUTHORITY #0030206 FOR ARCHITECTURE, ENGINEERING, AND LANDSCAPE ARCHITECTURE			
COPYRIGHT 2016 GEOFFREY H. BUTLER, AIA			
DRAWN BY	ISSUE DATE		
NJH	01 / 16 / 18		
CHECKED BY	PROJECT		
BJV	Project Number		

NOT FOR CONSTRUCTION

GEOFFREY HARDIN BUTLER
LIC. NO. 5545

A0.7



REVISIONS

3D VIEWS

HOLIDAY INN - HOTEL CONVERSION
101 MUHAMMAD ALI BLVD, LOUISVILLE, KY 40202

GEOFFREY H. BUTLER, AIA
319 N MAIN ST, SUITE 200, SPRINGFIELD, MISSOURI, 65806 T: 417-865-6100
STATE OF MISSOURI CERTIFICATE OF AUTHORITY #0030208 FOR ARCHITECTURE, ENGINEERING, AND LANDSCAPE ARCHITECTURE

DRAWN BY		ISSUE DATE
Author		01 / 16 / 18
CHECKED BY		PROJECT
Checker		Project Number

NOT FOR CONSTRUCTION

GEOFFREY HARDIN BUTLER
LIC. NO. 5545

A0.8



SOUTH WEST ELEVATION



SOUTH EAST ELEVATION



WEST ELEVATION



EAST ELEVATION



NORTH EAST ELEVATION



NORTH WEST ELEVATION

REVISIONS

EXISTING BUILDING IMAGES

HOLIDAY INN - HOTEL CONVERSION
101 MUHAMMAD ALI BLVD, LOUISVILLE, KY 40202

GEOFFREY H. BUTLER, AIA
319 N MAIN ST. SUITE 200, SPRINGFIELD, MISSOURI, 65806 T: 417-865-6100
STATE OF MISSOURI CERTIFICATE OF AUTHORITY #0030208 FOR ARCHITECTURE, ENGINEERING, AND LANDSCAPE ARCHITECTURE

NOT FOR CONSTRUCTION


DRAWN BY	ISSUE DATE
Author	01 / 16 / 18
CHECKED BY	PROJECT
Checker	Project Number

A0.9

GEOFFREY HARDIN BUTLER
LIC. NO. 5545

C:\Users\rhay\Documents\A-ARCH-LCLK_R18_rhay.rvt

1/18/2018 10:04:58 AM

 

SITE PLAN

101 MUHAMMAD ALI BLVD, LOUISVILLE, KY 40202

319 N MAIN ST. SUITE 200, SPRINGFIELD, MISSOURI, 65806 T: 417-865-6100

COPYRIGHT 2016 GEOFFREY H. BUTLER, AIA.

DRAWN BY	ISSUE DATE
NJH	01 / 16 / 18

CHECKED BY	PROJECT
Checker	Project Number


NOT FOR CONSTRUCTION


A1.0

GEOFFREY HARDIN BUTLER
LIC. NO. 5545


C:\Users\nhay\Documents\A-ARCH-LCLK_R18_nhay.rvt

1/18/2018 10:05:00 AM

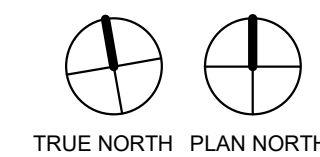

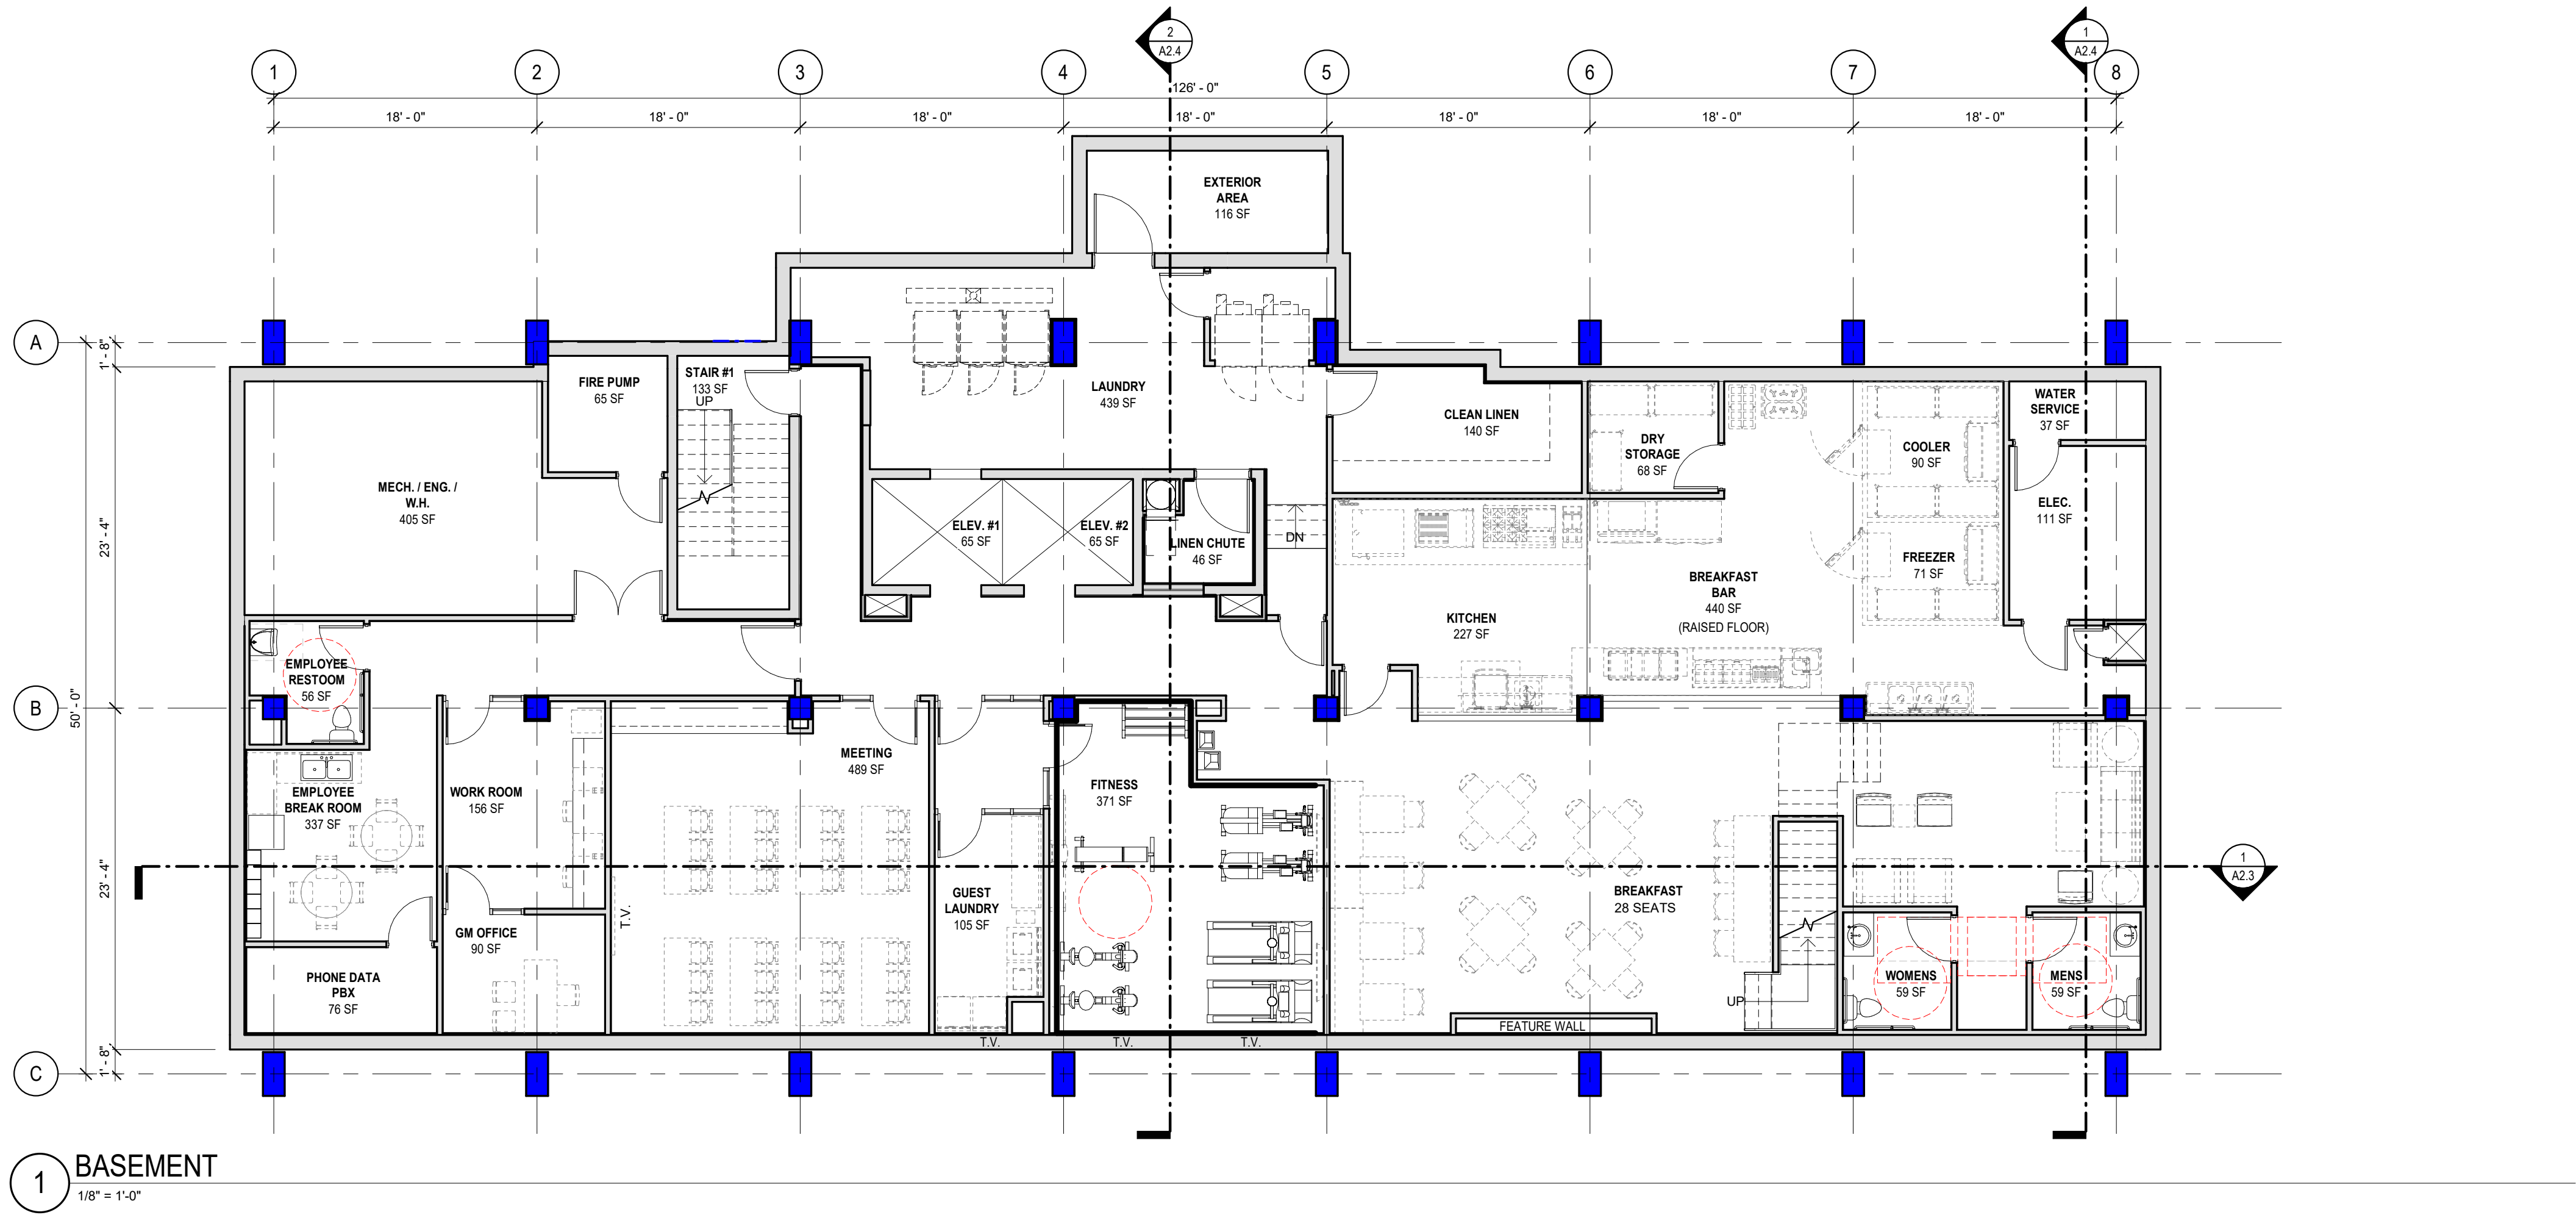

1 BASEMENT
1/8" = 1'-0"

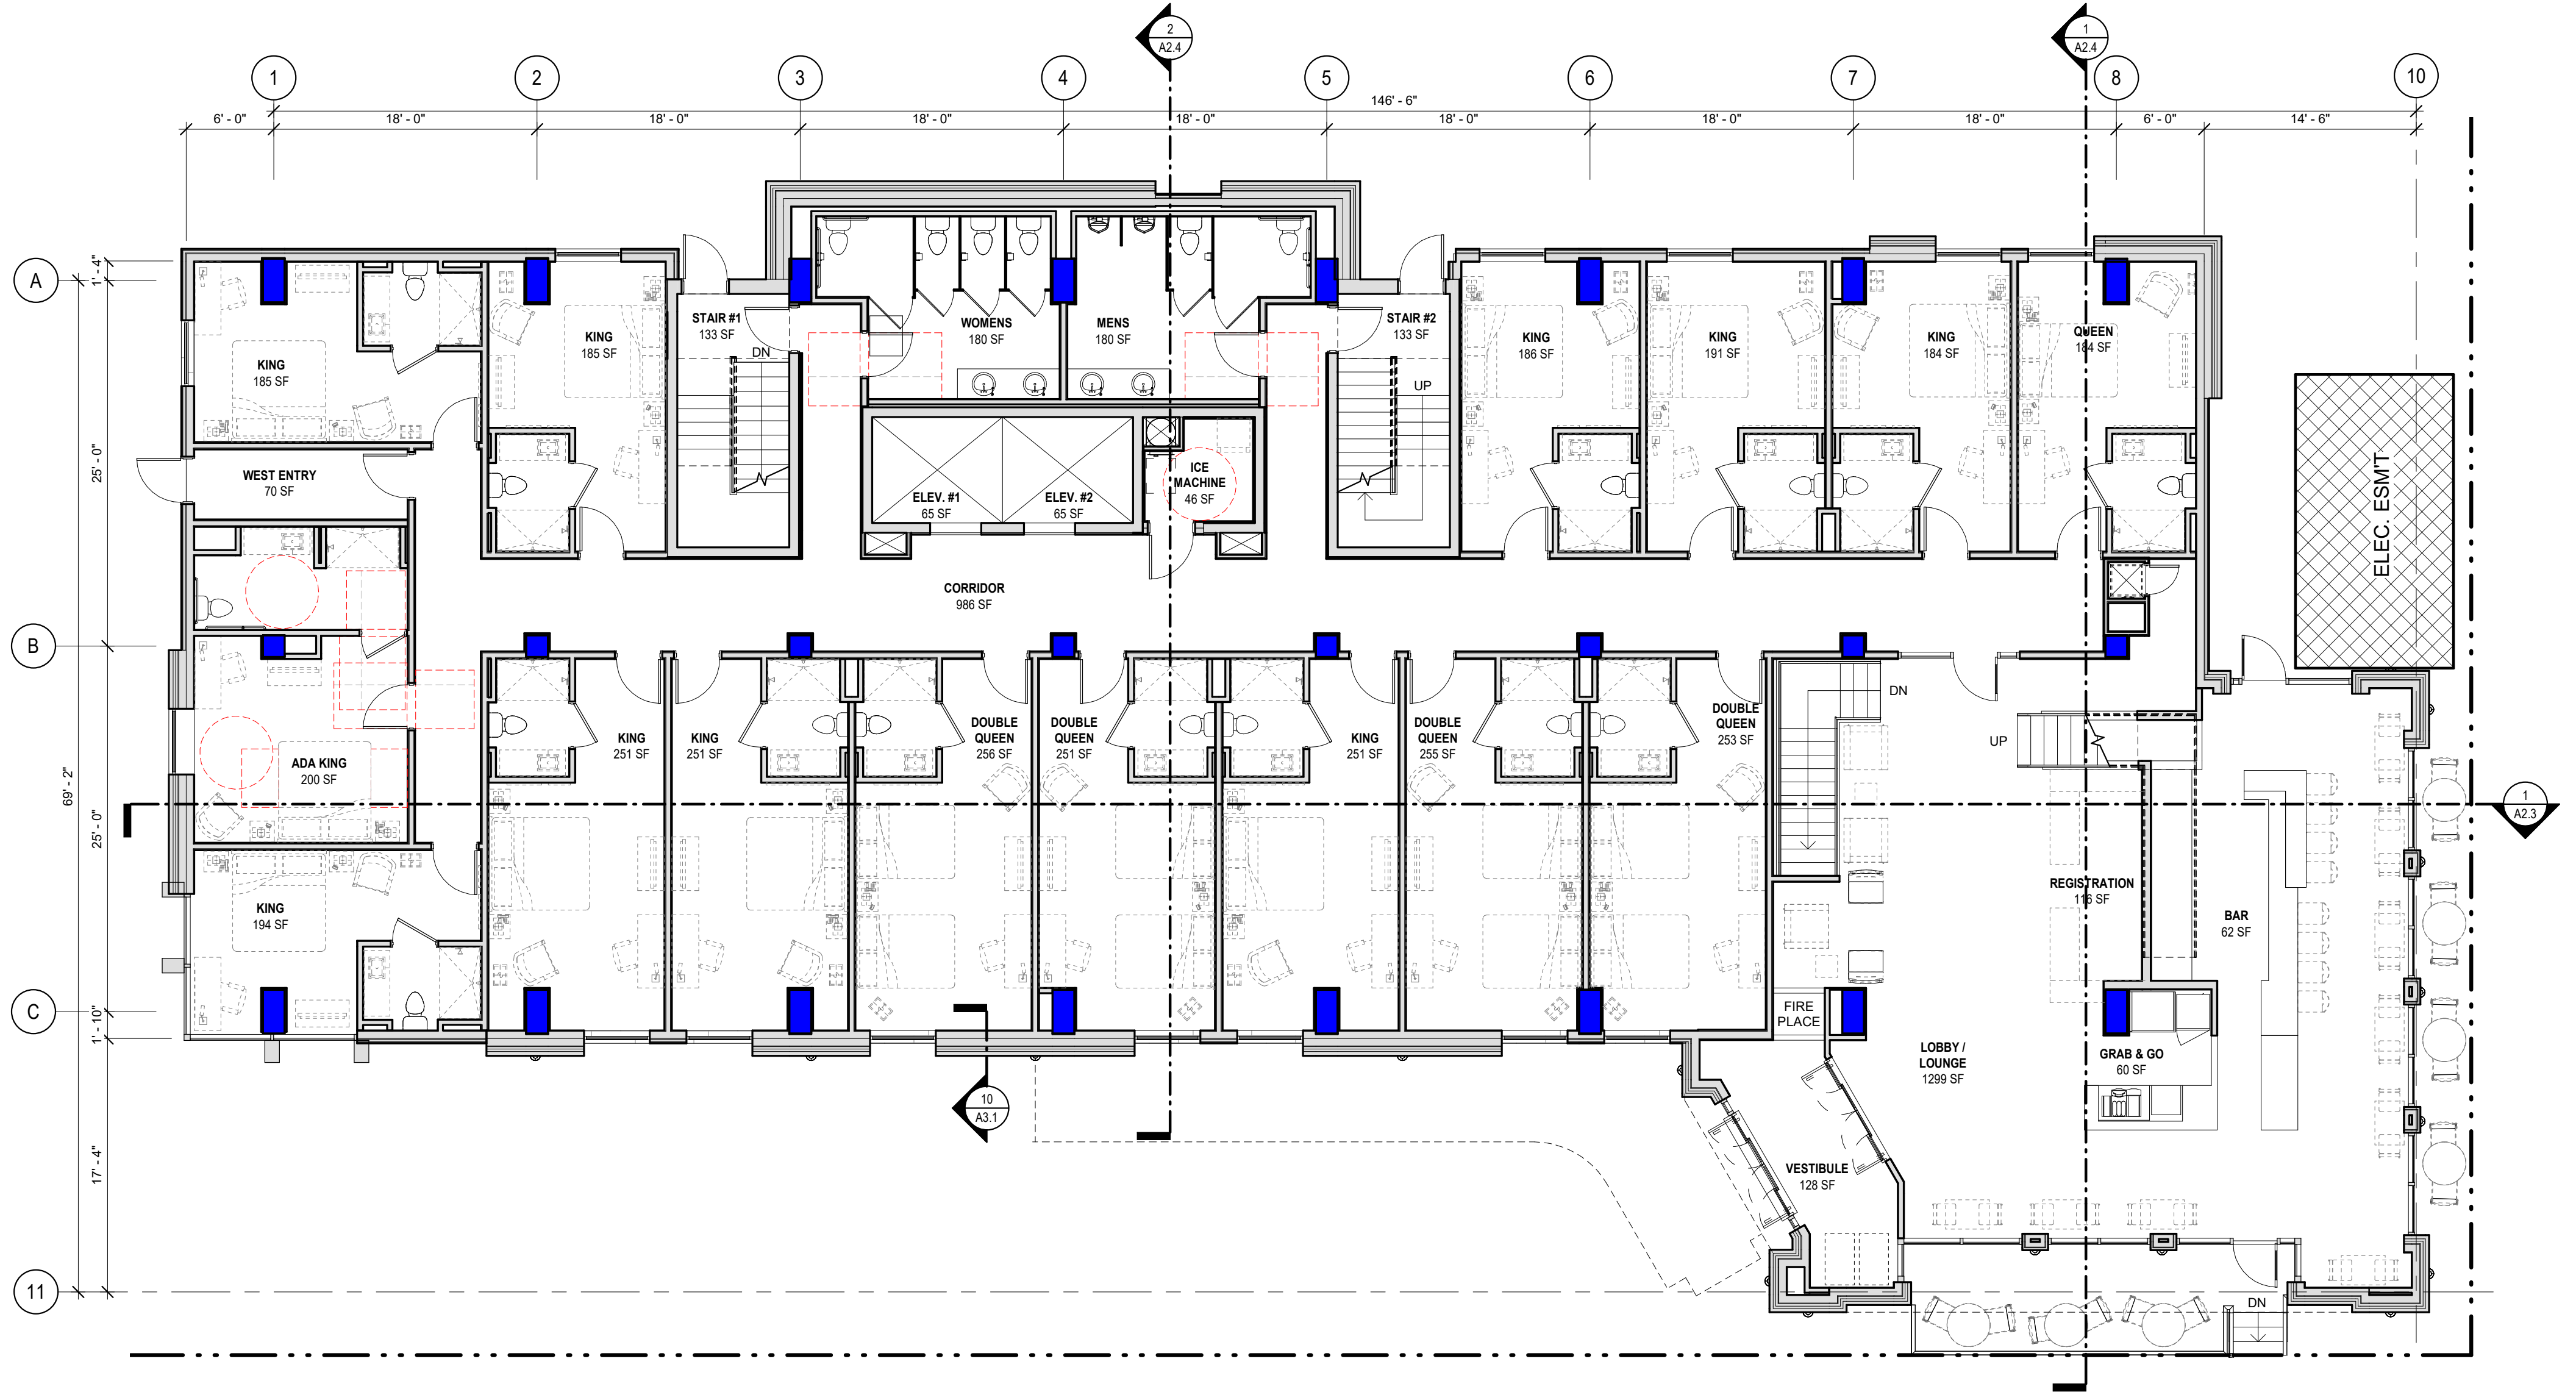

2 1ST FLOOR
1/8" = 1'-0"

ROOM MATRIX

ROOM MATRIX - 5 FLOORS							
ROOM TYPE	1ST	2ND	3RD	4TH	5TH	TOTAL	PERCENTAGE
ADA KING	1	1	1	1	1	5	5%
DOUBLE QUEEN	4	4	4	4	4	20	21%
KING	9	13	12	12	12	58	62%
QUEEN	1	1	3	3	3	11	12%
GRAND TOTAL	15	19	20	20	20	94	100%

REVISIONS

BASEMENT & FIRST FLOOR PLAN

HOLIDAY INN - HOTEL CONVERSION
101 MUHAMMAD ALI BLVD, LOUISVILLE, KY 40202



GEOFFREY H. BUTLER, AIA
319 N MAIN ST. SUITE 200, SPRINGFIELD, MISSOURI, 65806 T: 417-865-6100
STATE OF MISSOURI CERTIFICATE OF AUTHORITY #0030208 FOR ARCHITECTURE, ENGINEERING, AND LANDSCAPE ARCHITECTURE

NOT FOR CONSTRUCTION

DRAWN BY	ISSUE DATE
NJH	01 / 16 / 18
CHECKED BY	PROJECT
Checker	Project Number

A1.1

GEOFFREY HARDIN BUTLER
LIC. NO. 5545

  

SECOND & TYP. FLOOR PLAN

101 MUHAMMAD ALI BLVD, LOUISVILLE, KY 40202

319 N MAIN ST. SUITE 200, SPRINGFIELD, MISSOURI, 65806 T: 417-865-6101

COPYRIGHT 2016 GEOFFREY H. BUTLER, AM

DRAWN BY _____ ISSUE DATE _____

Author 01 / 16 / 18

CHECKED BY	PROJECT
------------	---------

Checker _____ Project Number _____

NOT FOR CONSTRUCTION

A1.2

GEOFFREY HARDIN BUTLER
LIC. NO. 5545

KEYNOTE LEGEND



1 EAST ELEVATION
1/8" = 1'-0"



2 SOUTH ELEVATION
1/8" = 1'-0"

(REVIEW BUILDING ELEVATIONS IN FULL COLOR FOR ACCURATE REFERENCE)

- B1 BRICK - RUNNING BOND
- E1 EIFS COLOR 1
- E2 EIFS COLOR 2 - REFLECTIVE PANEL
- FC1 FIBER CEMENT COLOR 1
- G1 GLAZING 1 (TYPICAL, UNLESS INDICATED OTHERWISE)
- G2 GLAZING 2 (SPANDREL GLASS)
- SS SHADESAIL FABRIC

REVISIONS

OVERALL BUILDING ELEVATIONS

HOLIDAY INN - HOTEL CONVERSION
101 MUHAMMAD ALI BLVD, LOUISVILLE, KY 40202

GEOFFREY H. BUTLER, AIA
319 N MAIN ST, SUITE 200, SPRINGFIELD, MISSOURI, 65806 T: 417-865-6100
STATE OF MISSOURI CERTIFICATE OF AUTHORITY #00302308 FOR ARCHITECTURE, ENGINEERING, AND LANDSCAPE ARCHITECTURE

NOT FOR CONSTRUCTION

GEOFFREY HARDIN BUTLER
LIC. NO. 5545

DRAWN BY
Author
CHECKED BY
Checker
ISSUE DATE
01 / 16 / 18
PROJECT
Project Number

A2.1



1 WEST ELEVATION
1/8" = 1'-0"



2 NORTH ELEVATION
1/8" = 1'-0"

KEYNOTE LEGEND

(REVIEW BUILDING ELEVATIONS IN FULL COLOR FOR ACCURATE REFERENCE)

B1	BRICK - RUNNING BOND
E1	EIFS COLOR 1
E2	EIFS COLOR 2 - REFLECTIVE PANEL
FC1	FIBER CEMENT COLOR 1
G1	GLAZING 1 (TYPICAL, UNLESS INDICATED OTHERWISE)
G2	GLAZING 2 (SPANDREL GLASS)
SS	SHADESAIL FABRIC

REVISIONS

OVERALL BUILDING ELEVATIONS

HOLIDAY INN - HOTEL CONVERSION
101 MUHAMMAD ALI BLVD, LOUISVILLE, KY 40202


GEOFFREY H. BUTLER, AIA
319 N MAIN ST. SUITE 200, SPRINGFIELD, MISSOURI, 65806 T: 417-865-6100
STATE OF MISSOURI CERTIFICATE OF AUTHORITY #0030208 FOR ARCHITECTURE, ENGINEERING, AND LANDSCAPE ARCHITECTURE

DRAWN BY	ISSUE DATE
Author	01 / 16 / 18
CHECKED BY	PROJECT
Checker	Project Number

NOT FOR CONSTRUCTION

GEOFFREY HARDIN BUTLER
LIC. NO. 5545

A2.2

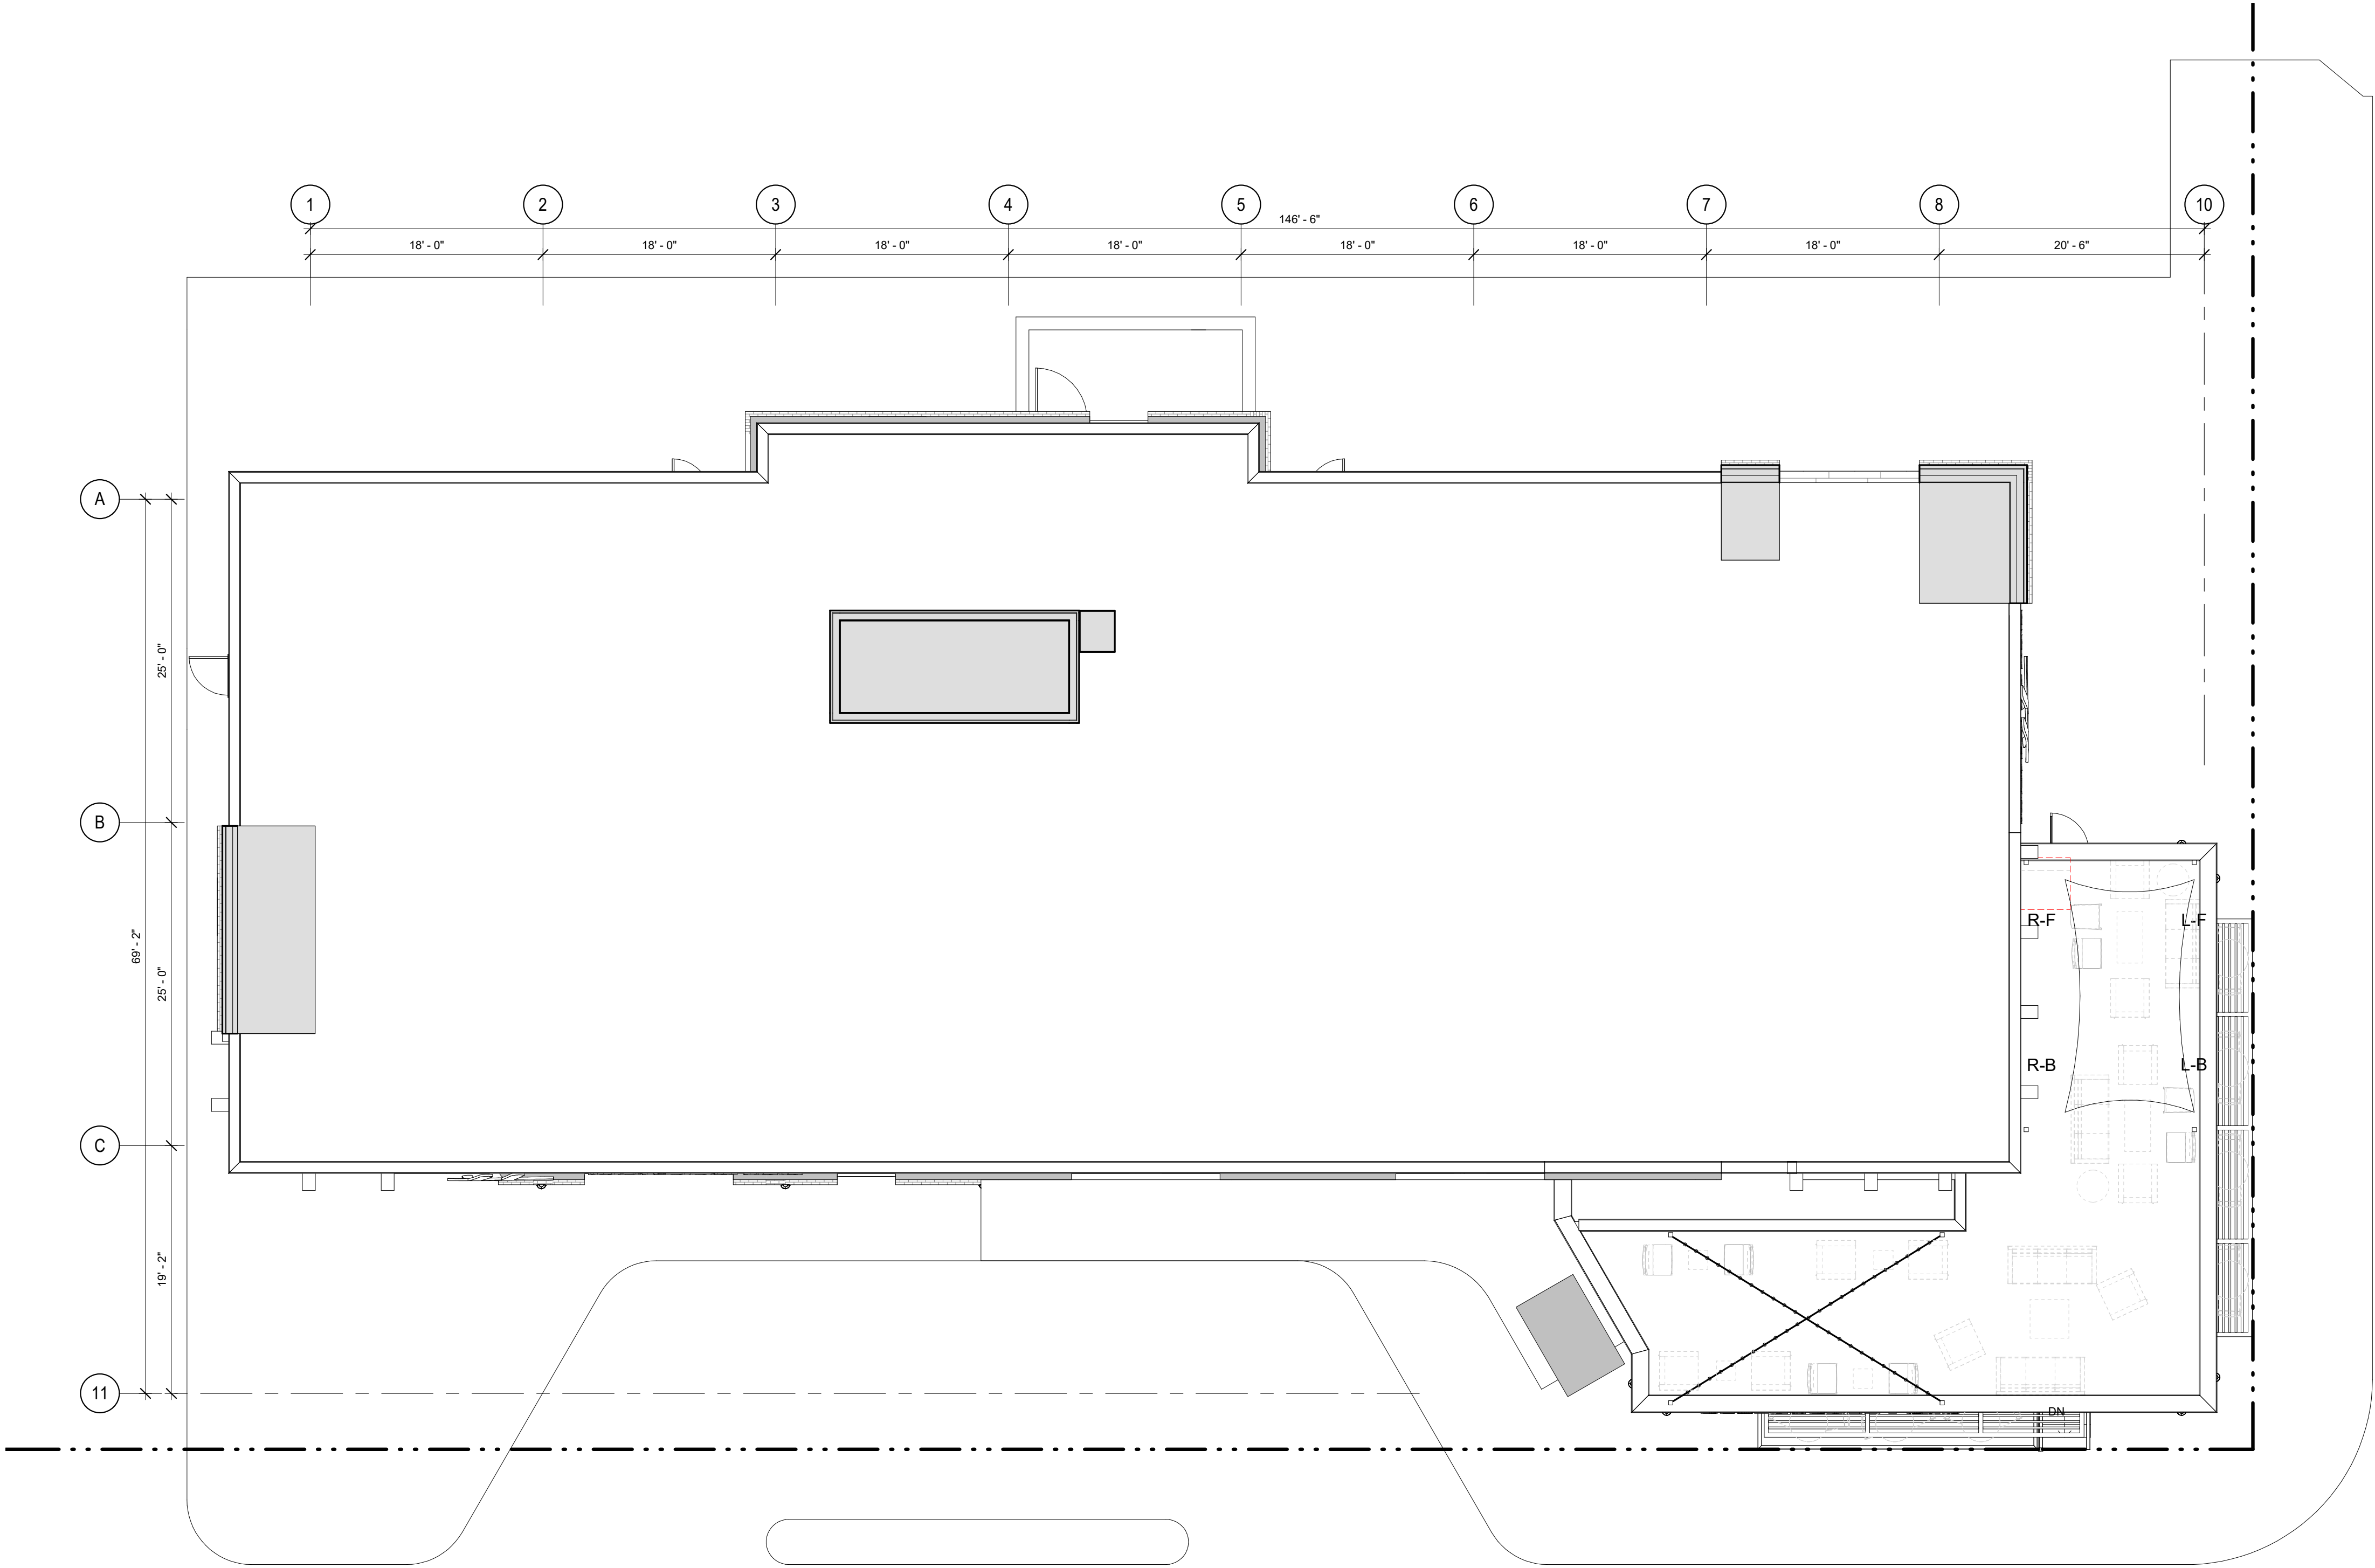

REVISIONS

OVERALL ROOF PLAN

HOLIDAY INN - HOTEL CONVERSION

101 MUHAMMAD ALI BLVD, LOUISVILLE, KY 40202

GEOFFREY H. BUTLER, AIA

319 N MAIN ST. SUITE 200, SPRINGFIELD, MISSOURI, 65806 T: 417-865-6100

STATE OF MISSOURI CERTIFICATE OF AUTHORITY #0030208 FOR ARCHITECTURE, ENGINEERING, AND LANDSCAPE ARCHITECTURE

COPYRIGHT 2016 GEOFFREY H. BUTLER, AIA			
DRAWN BY	Author	ISSUE DATE	01 / 16 / 18
CHECKED BY	Checker	PROJECT	Project Number

NOT FOR CONSTRUCTION

A4.1