


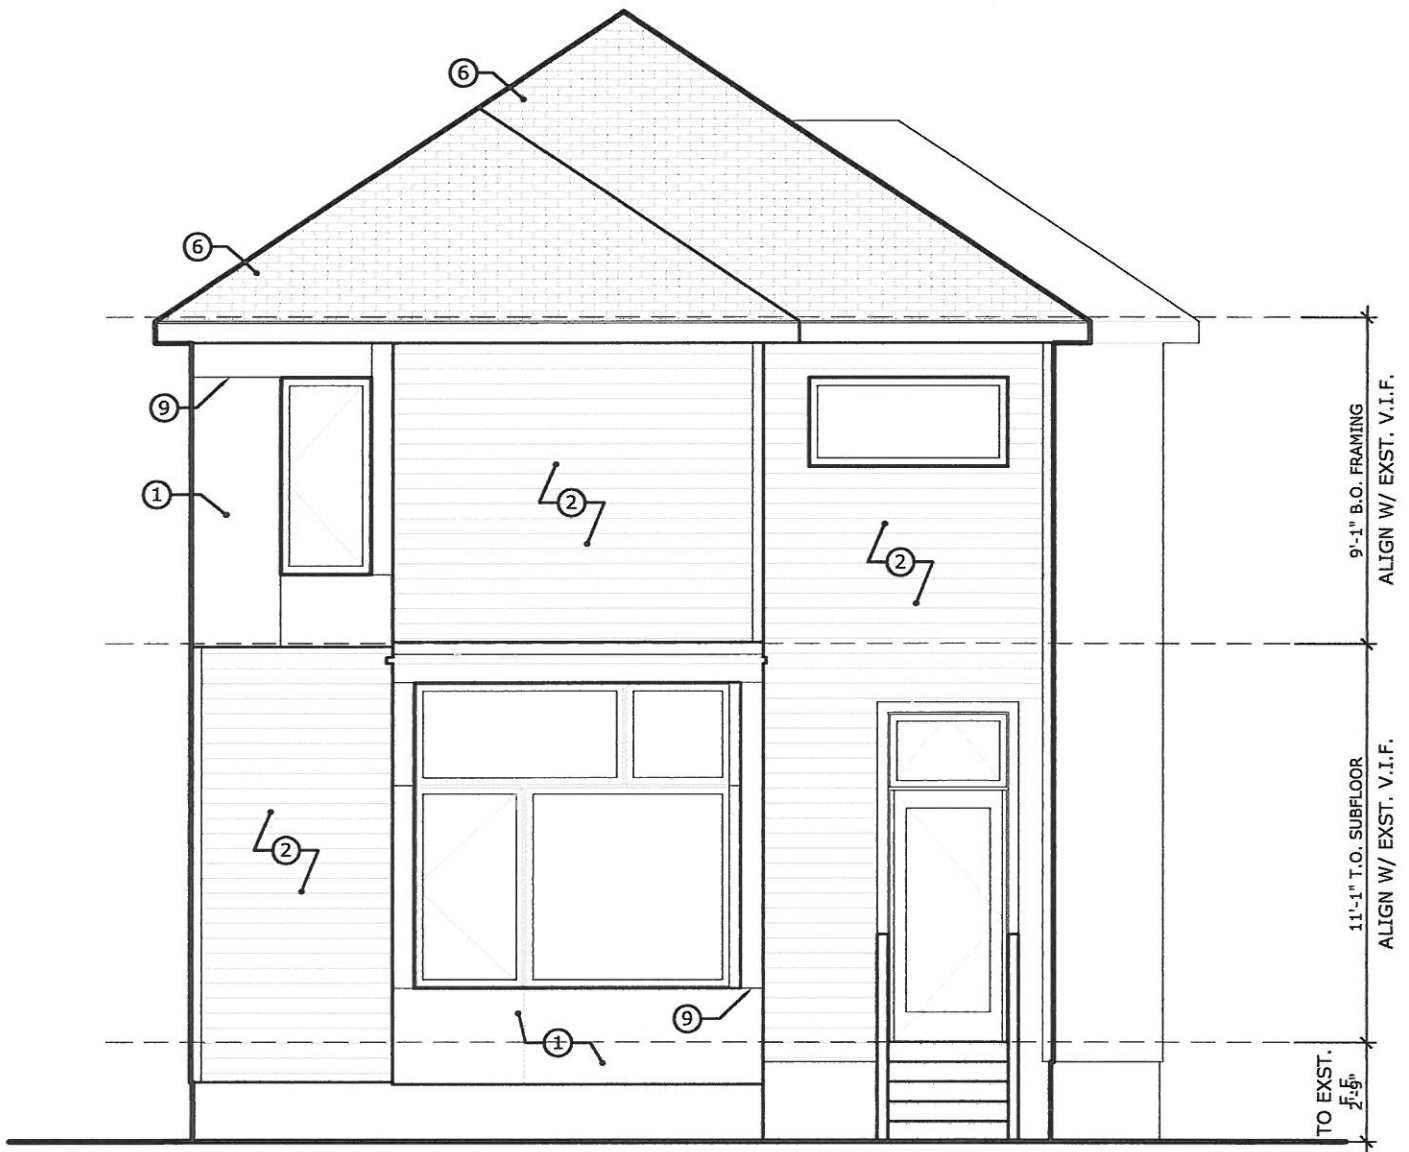

NORTH ELEVATION 3/16" = 1'-0"



RECEIVED

JUL 28 2014

PLANNING &
DESIGN SERVICES

ELEVATION KEYNOTES

1. SMOOTH HARDIE PANEL SIDING, REVEAL TO MATCH PANEL COLOR (DARK GRAY)
2. 5" REVEAL FACTORY FINISH HARDIE BOARD SIDING
5. BOUNDARY OF EXISTING ROOF
6. ASPHALT SHINGLE ROOF, HIP EXTENSION TO MATCH EXISTING SLOPE
7. 3.5" HARDIE TRIM, PT. TO MATCH INTEGRAL HARDIE BOARD SIDING COLOR
9. REVEALS ALIGNED W/ ADJACENT EDGE, SEE ELEVATIONS, TYP.

ELEVATION @
ADDITION

date: 07.23.14
drawn by: MF/NS

PART STUDIO
PART STUDIO llc 711 Brent Street Louisville KY 40406

ALTA RESIDENCE
1406

SK-02

14VARIANCE1072