




Location Map
 No Scale

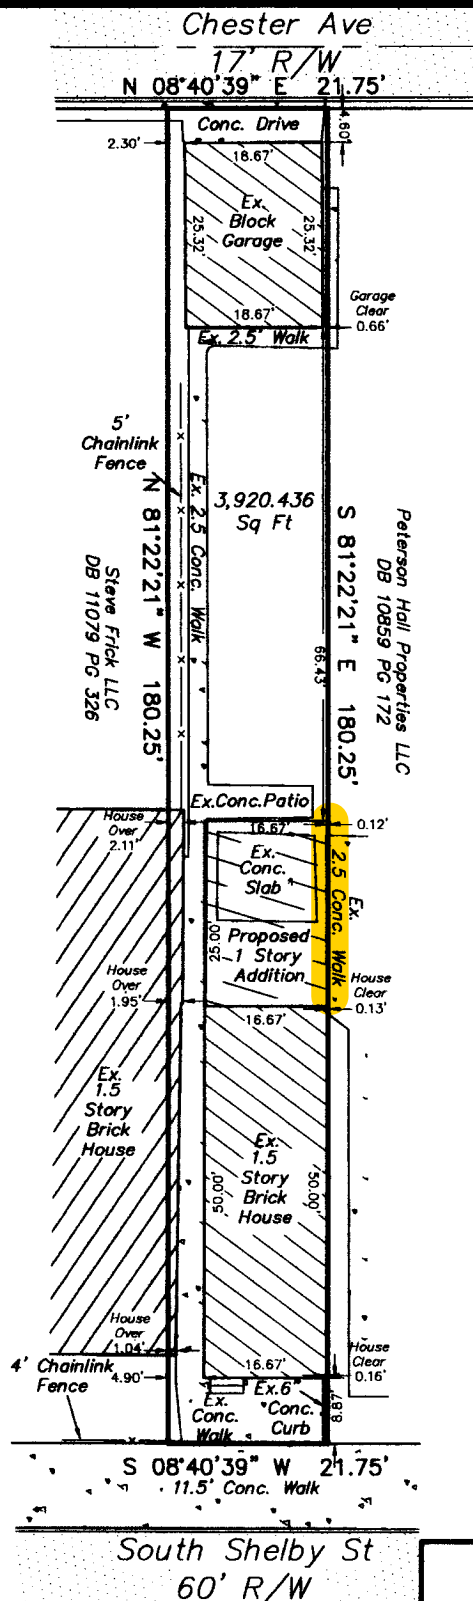

RECEIVED

DEC 03 2018

PLANNING &
 DESIGN SERVICES

BEARING DATUM
 KY GRID NORTH

The basis of bearings for this plat, is based on G.P.S. observations taken along a random traverse line on 08/01/2018. Kentucky State Plane Coordinates NAD83, Kentucky North Zone.

NOTE: This document does NOT constitute a boundary survey and is subject to the inaccuracies that subsequent boundary survey may disclose, and NO property corners were set.

INFORMATION SHOWN ON THIS SITE PLAN SHALL NOT BE USED TO ESTABLISH THE FUTURE PLACEMENT OF ANY FENCE, STRUCTURES AND OTHER IMPROVEMENTS.

NOT FOR RECORDING PURPOSES

GRAPHIC SCALE IN FEET



SITE PLAN FOR ROOM ADDITION
 ERIC SEWARD

Address: 1105 S Shelby St
 Louisville, KY 40203

D.B. 11182, Pg. 226 Parcel ID 025A00230000
 This survey complies with 201 KAR 18:150

**CARDINAL
 SURVEYING**

9009 PRESTON HWY.
 LOUISVILLE, KY 40219
 Phone (502) 966-3446
 www.cardinalsurveyingservices.com

DRAWN BY: SMS

SCALE: 1" = 20'

DATE: 08/07/2018

FIELD SURVEY
 DATE: 08/01/2018
 BY: AS/CC