




① 1 BED - FRONT ELEVATION  
1/8" = 1'-0"




② 1 BED - BACK ELEVATION  
1/8" = 1'-0"

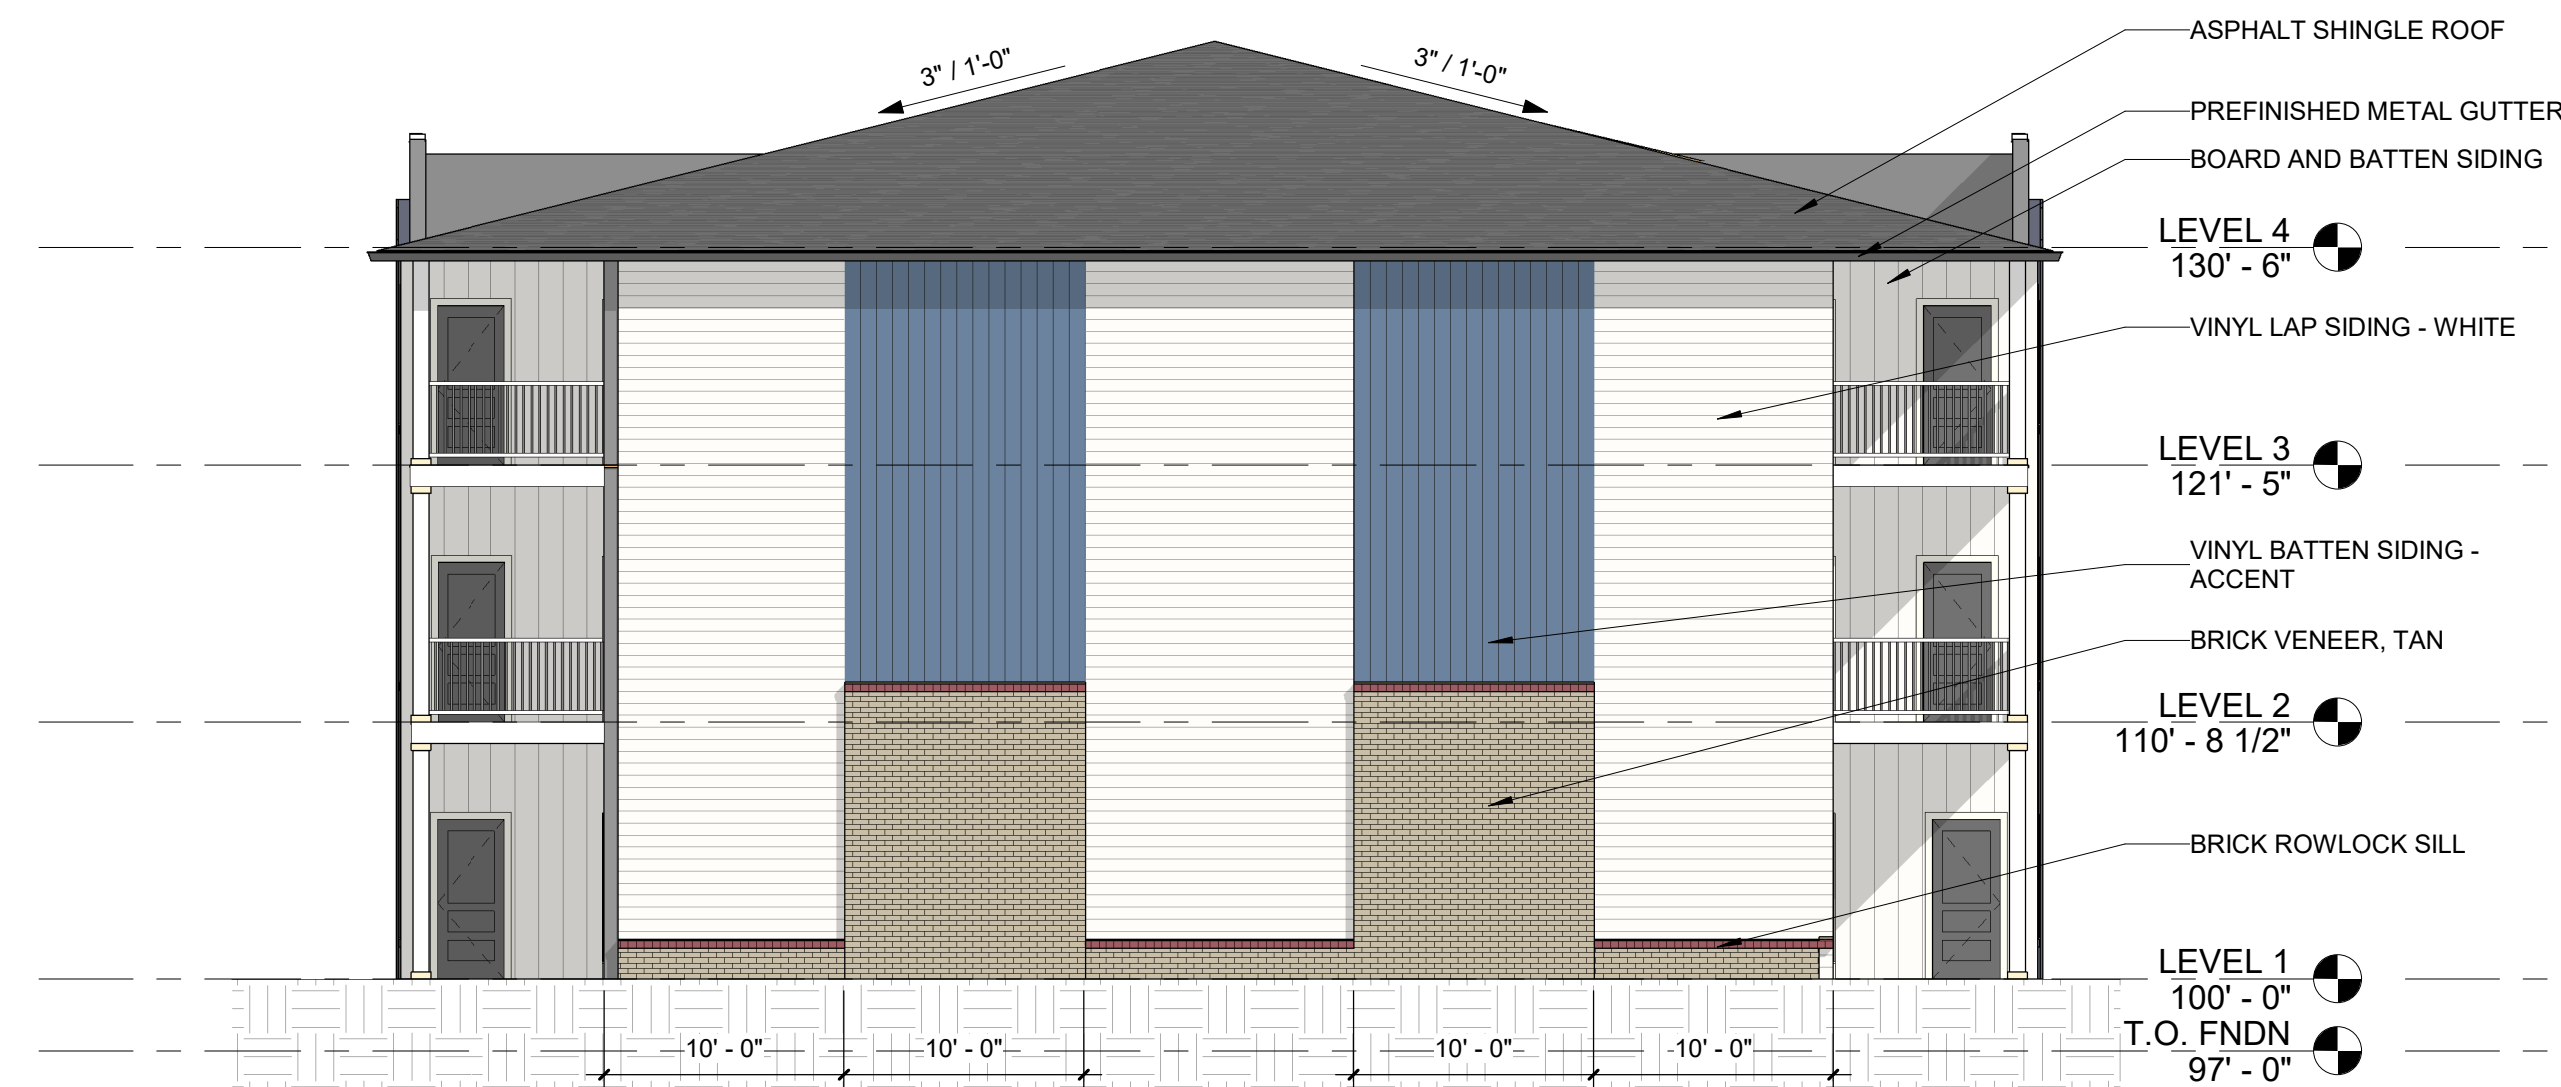

③ Elevation 3 - a  
1/8" = 1'-0"



④ Elevation 4 - a  
1/8" = 1'-0"

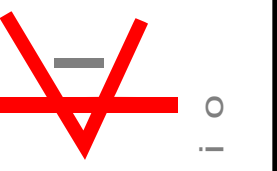

studio kremer architects  
1231 S Shelby St, Louisville, KY 40203  
TEL: 502.499.1100 FAX: 502.499.1101



HIGHGATES DEVELOPMENT  
HIGHGATES MANAGEMENT  
7801 MONSEY CIRCLE  
LOUISVILLE, KY, 40219

BLDG A - BUILDING ELEVATIONS  
OLD PRESTON APARTMENTS  
10410 Old Preston Highway  
Louisville, KY

DATE : 10/06/2021  
DRAWN BY : MM  
CHECKED BY : SK  
REVISIONS :

2021

1A2.1


DESIGN DEVELOPMENT




② TYPE B - SOUTH ELEVATION  
1/8" = 1'-0"



① TYPE B - NORTH ELEVATION  
1/8" = 1'-0"

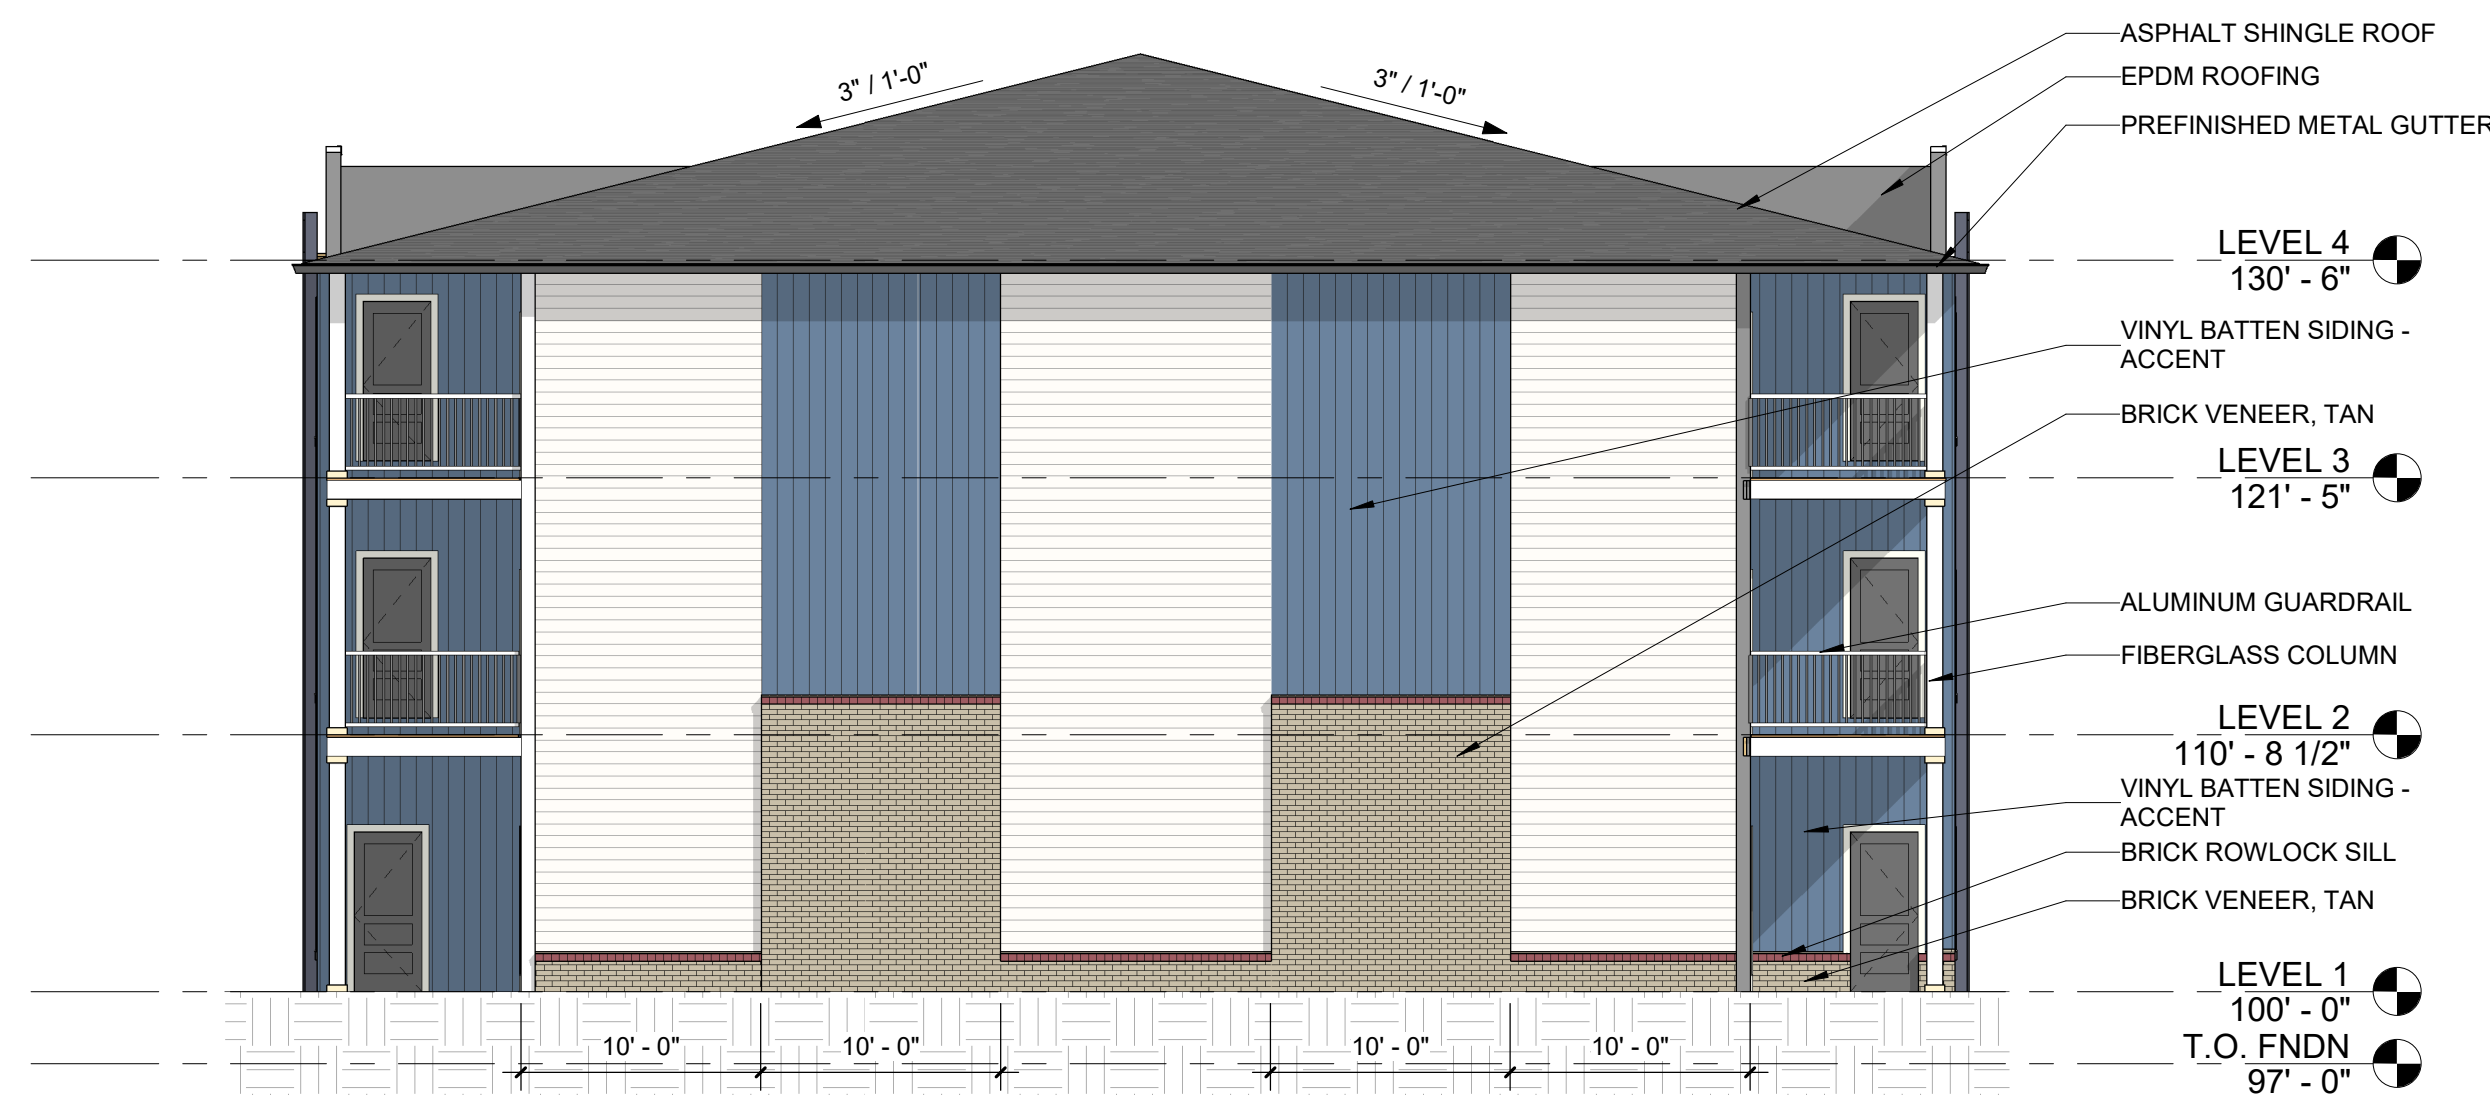

③ TYPE B - WEST ELEVATION  
1/8" = 1'-0"

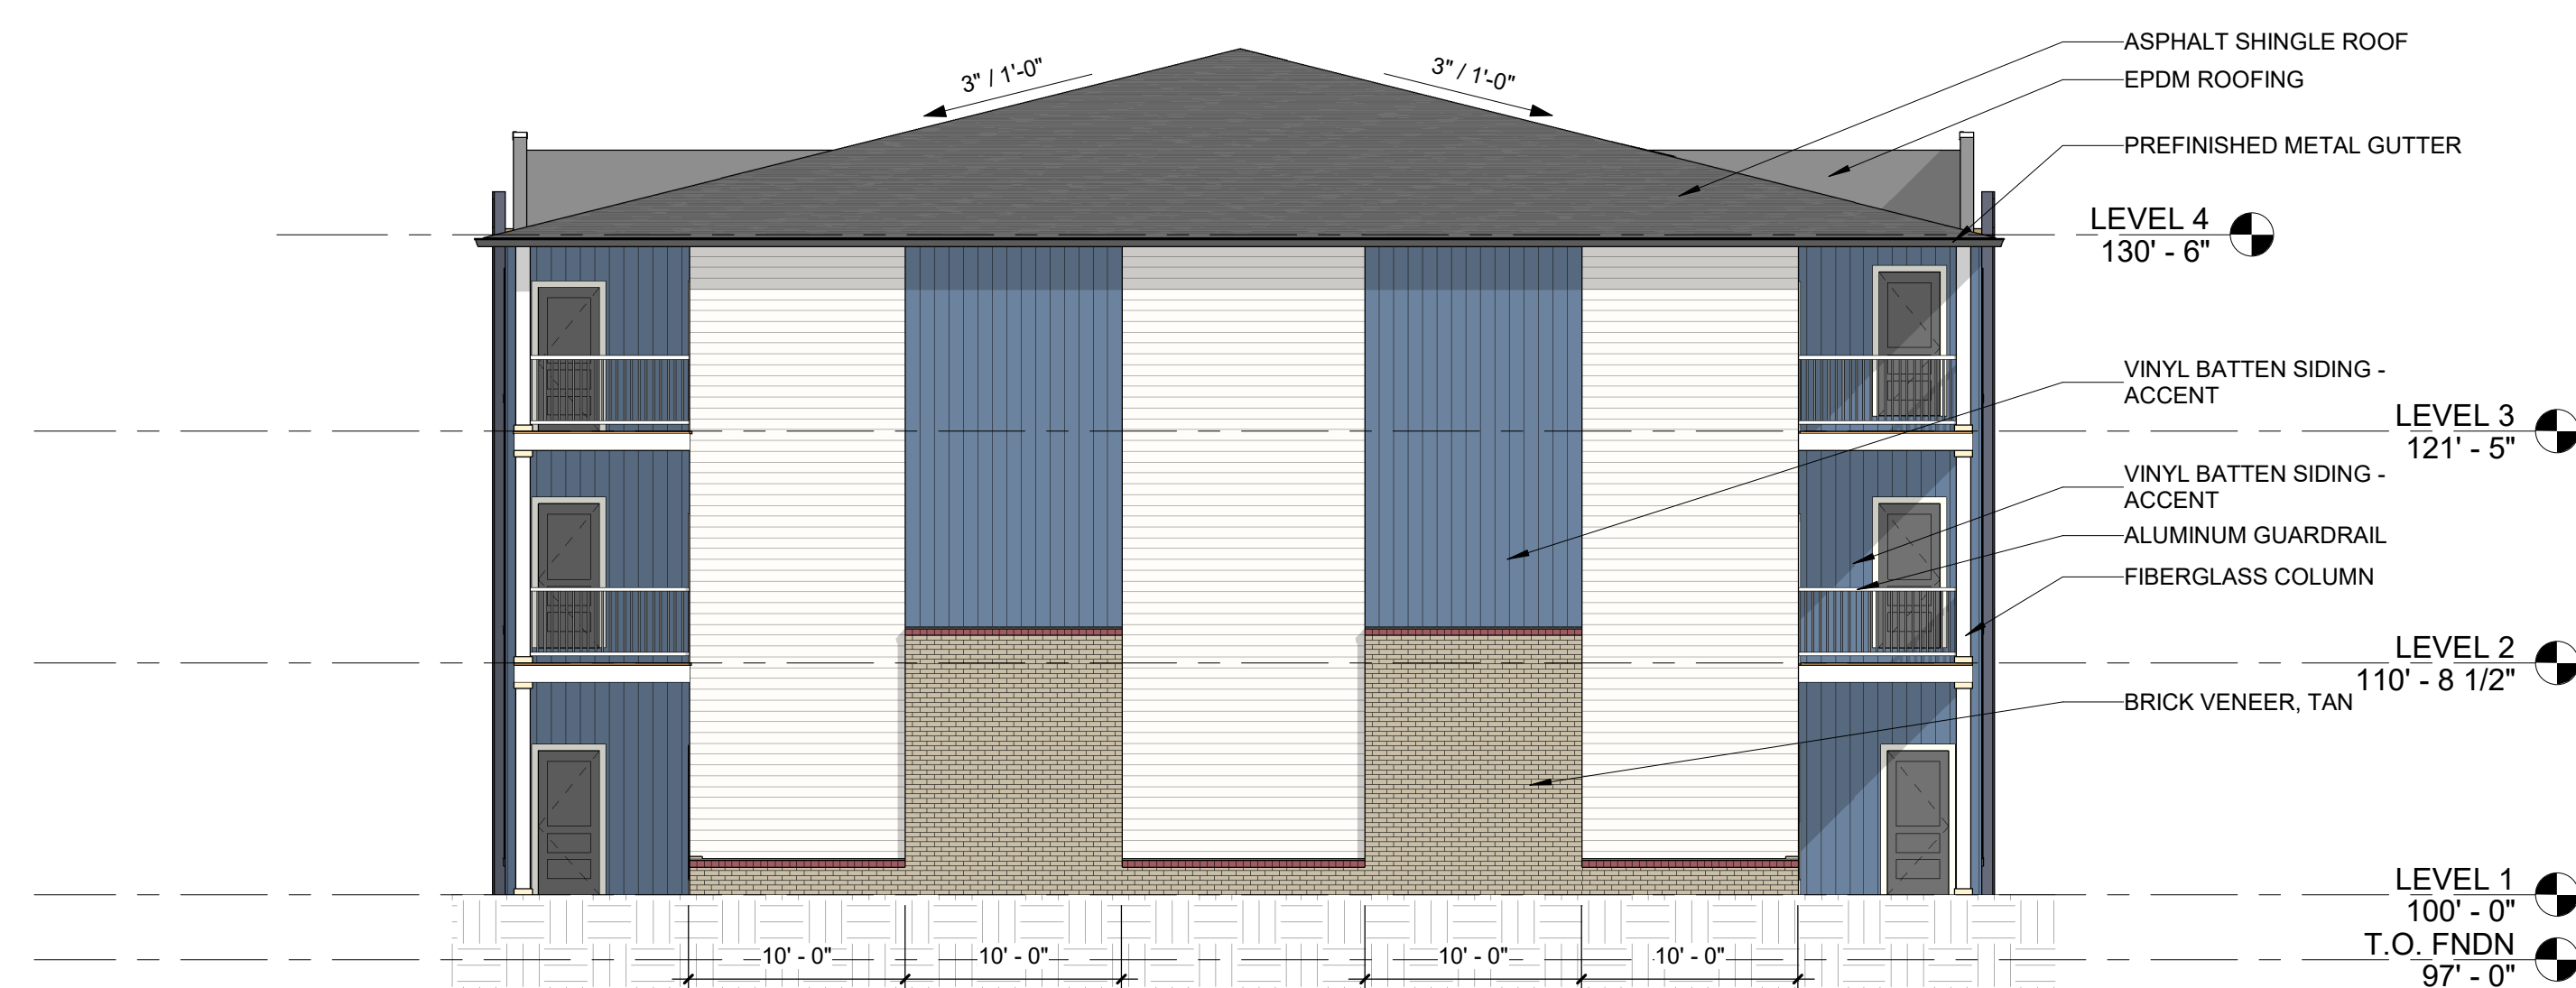

④ TYPE B - EAST ELEVATION  
1/8" = 1'-0"



studio kremer architects  
1231 S Shelby St, Louisville, KY 40203  
TEL: 502.499.1100 FAX: 502.499.1101



HIGHGATES DEVELOPMENT  
HIGHGATES MANAGEMENT  
7801 MONSEY CIRCLE  
LOUISVILLE, KY, 40219

BLDG B - BUILDING ELEVATIONS  
OLD PRESTON APARTMENTS  
10410 Old Preston Highway  
Louisville, KY

DATE : 10/06/2021  
DRAWN BY : MM  
CHECKED BY : SK  
REVISIONS :

2021

2A2.1


DESIGN DEVELOPMENT




1 2 BED - FRONT ELEVATION  
1/8" = 1'-0"




2 2 BED - BACK ELEVATION  
1/8" = 1'-0"

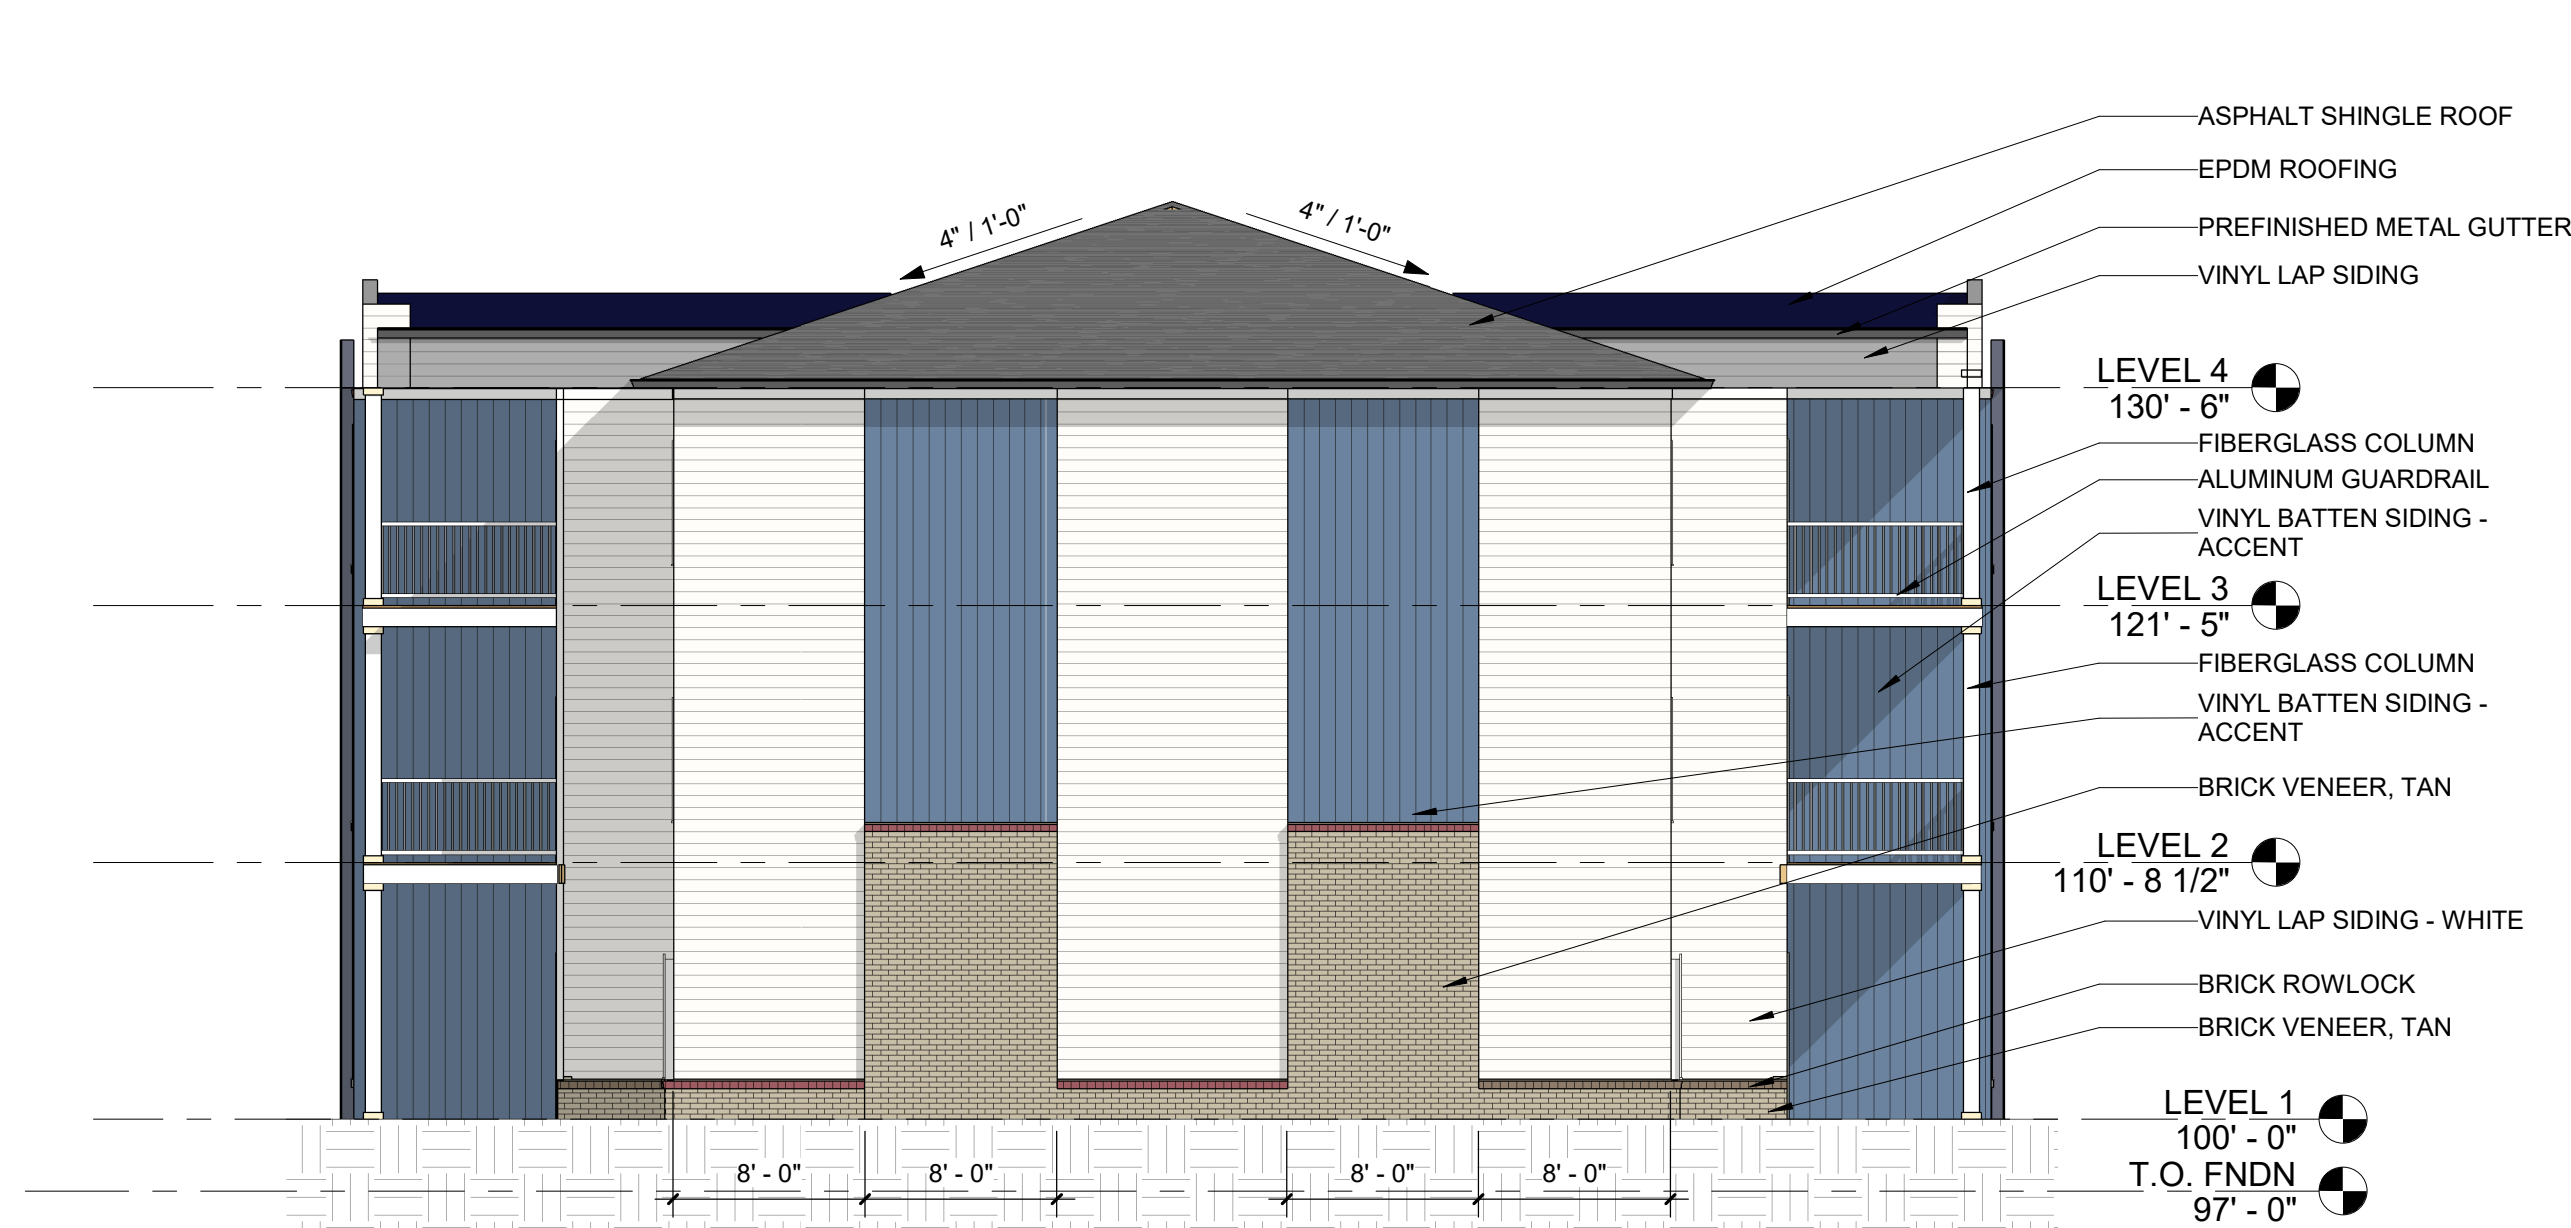

3 EAST ELEVATION  
1/8" = 1'-0"

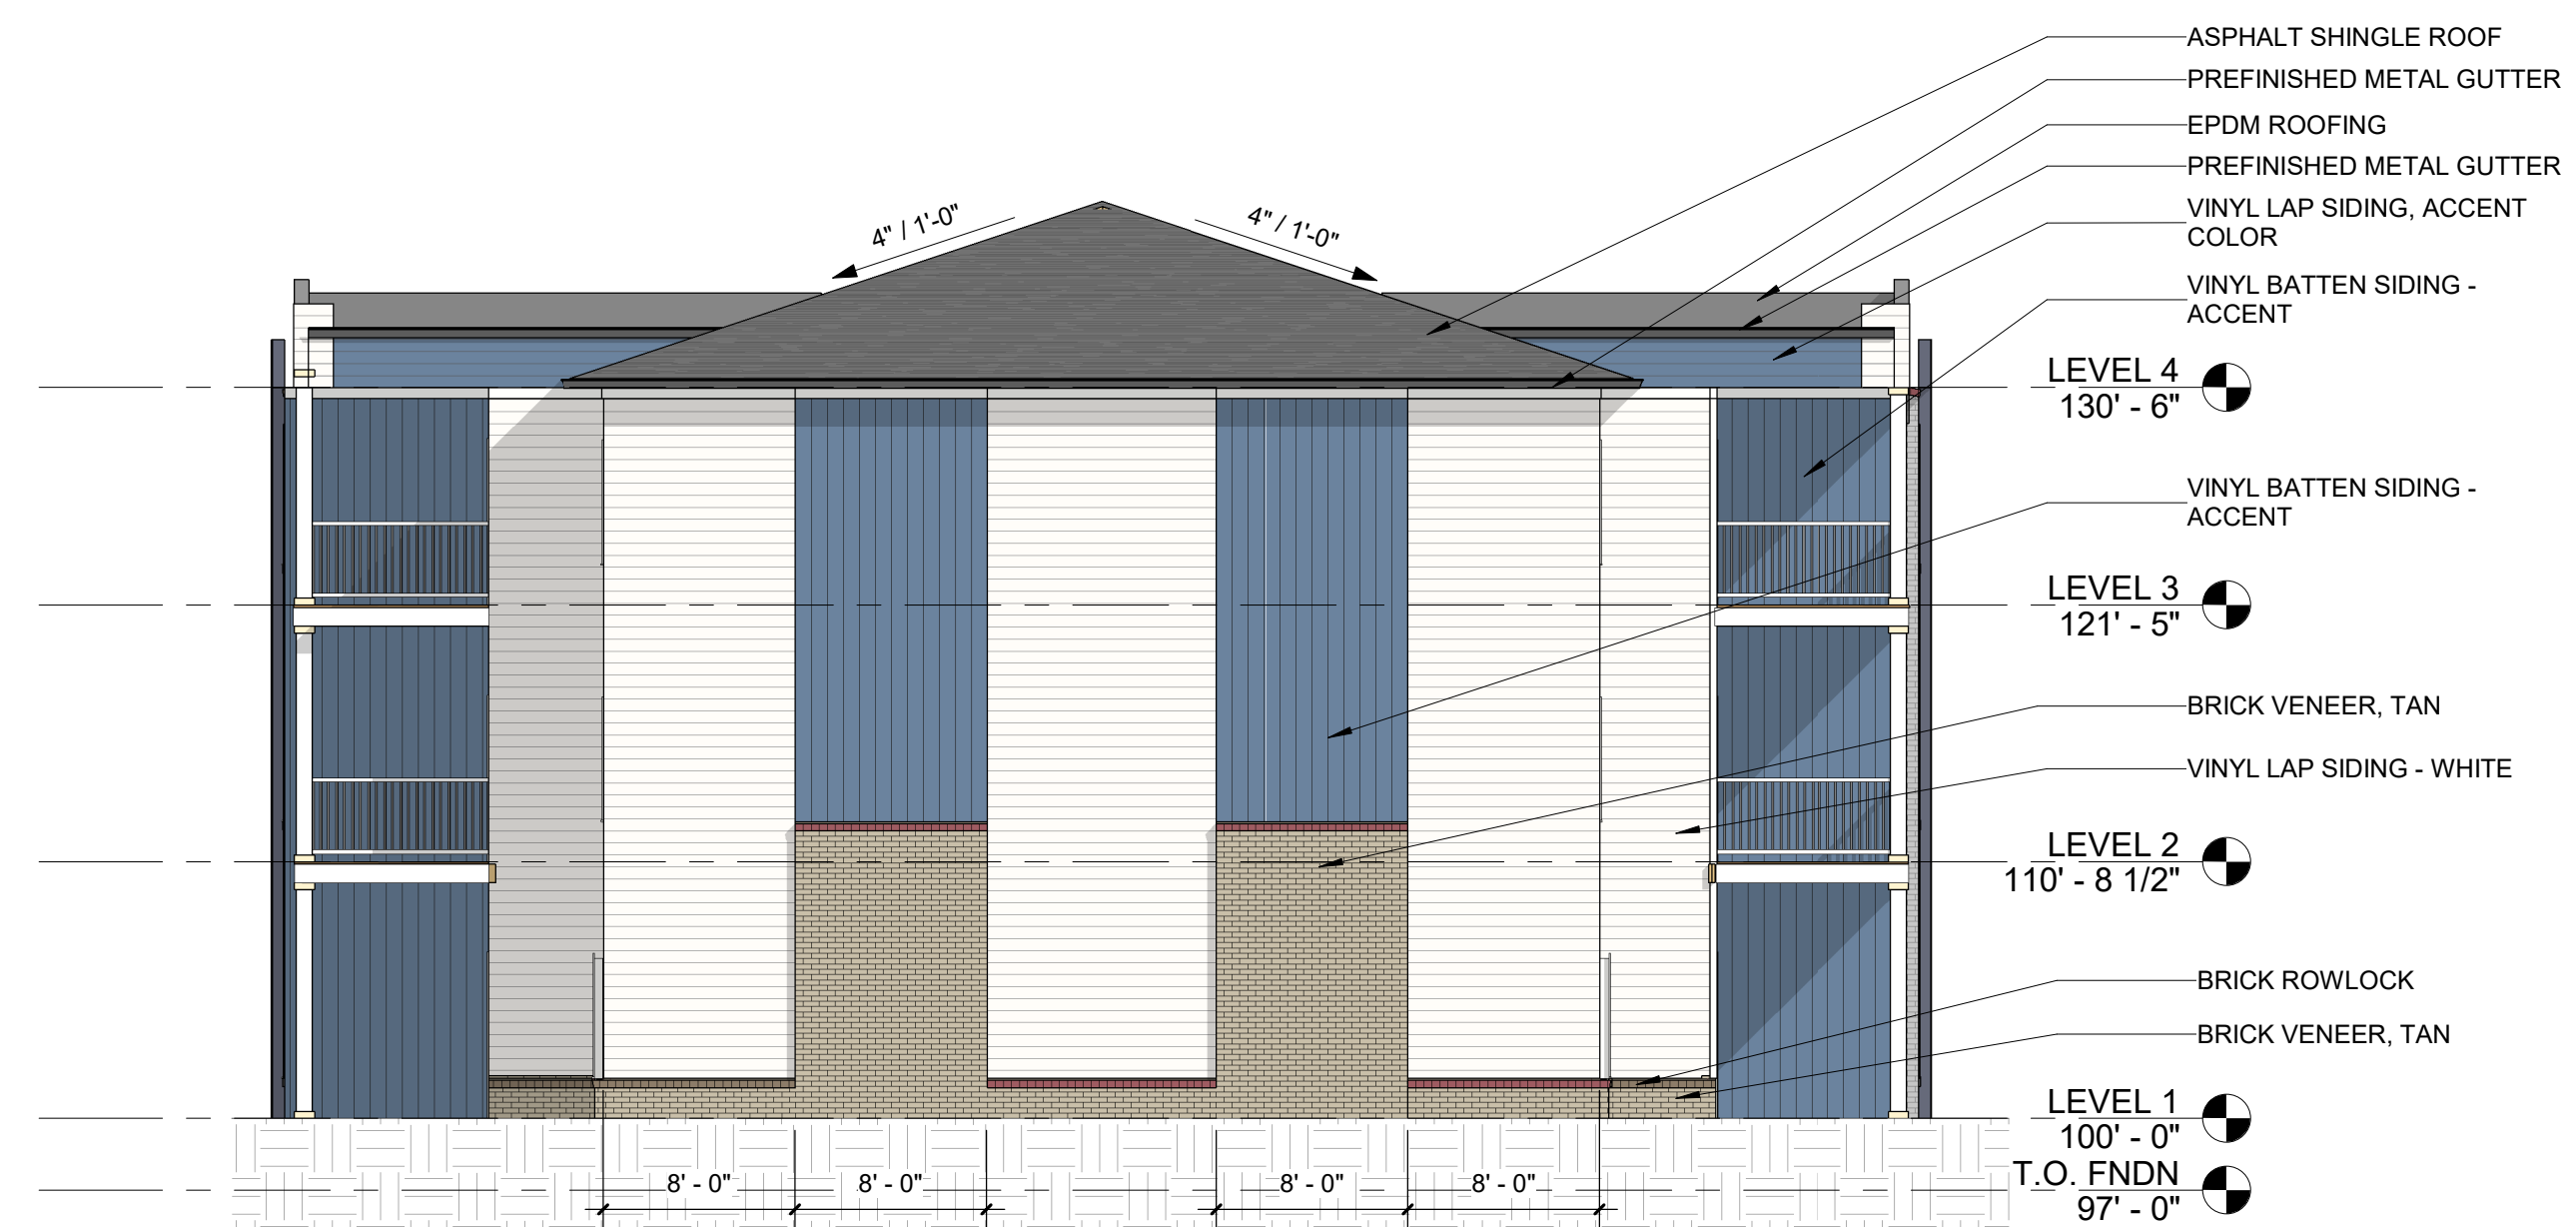

4 WEST ELEVATION  
1/8" = 1'-0"

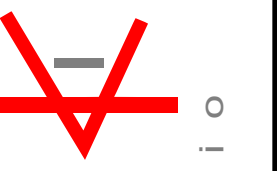

studio kremer architects  
1231 S Shelby St, Louisville, KY 40203  
TEL: 502.499.1100 FAX: 502.499.1101



HIGHGATES DEVELOPMENT  
HIGHGATES MANAGEMENT  
7801 MONSEY CIRCLE  
LOUISVILLE, KY, 40219

BLDG C - BUILDING ELEVATIONS  
OLD PRESTON APARTMENTS  
10410 Old Preston Highway  
Louisville, KY

DATE : 10/06/2021  
DRAWN BY : MM  
CHECKED BY : SK  
REVISIONS :

2021

3A2.1


DESIGN DEVELOPMENT




2 TYPE D - FRONT ELEVATION  
1/8" = 1'-0"



1 TYPE D - BACK ELEVATION  
1/8" = 1'-0"

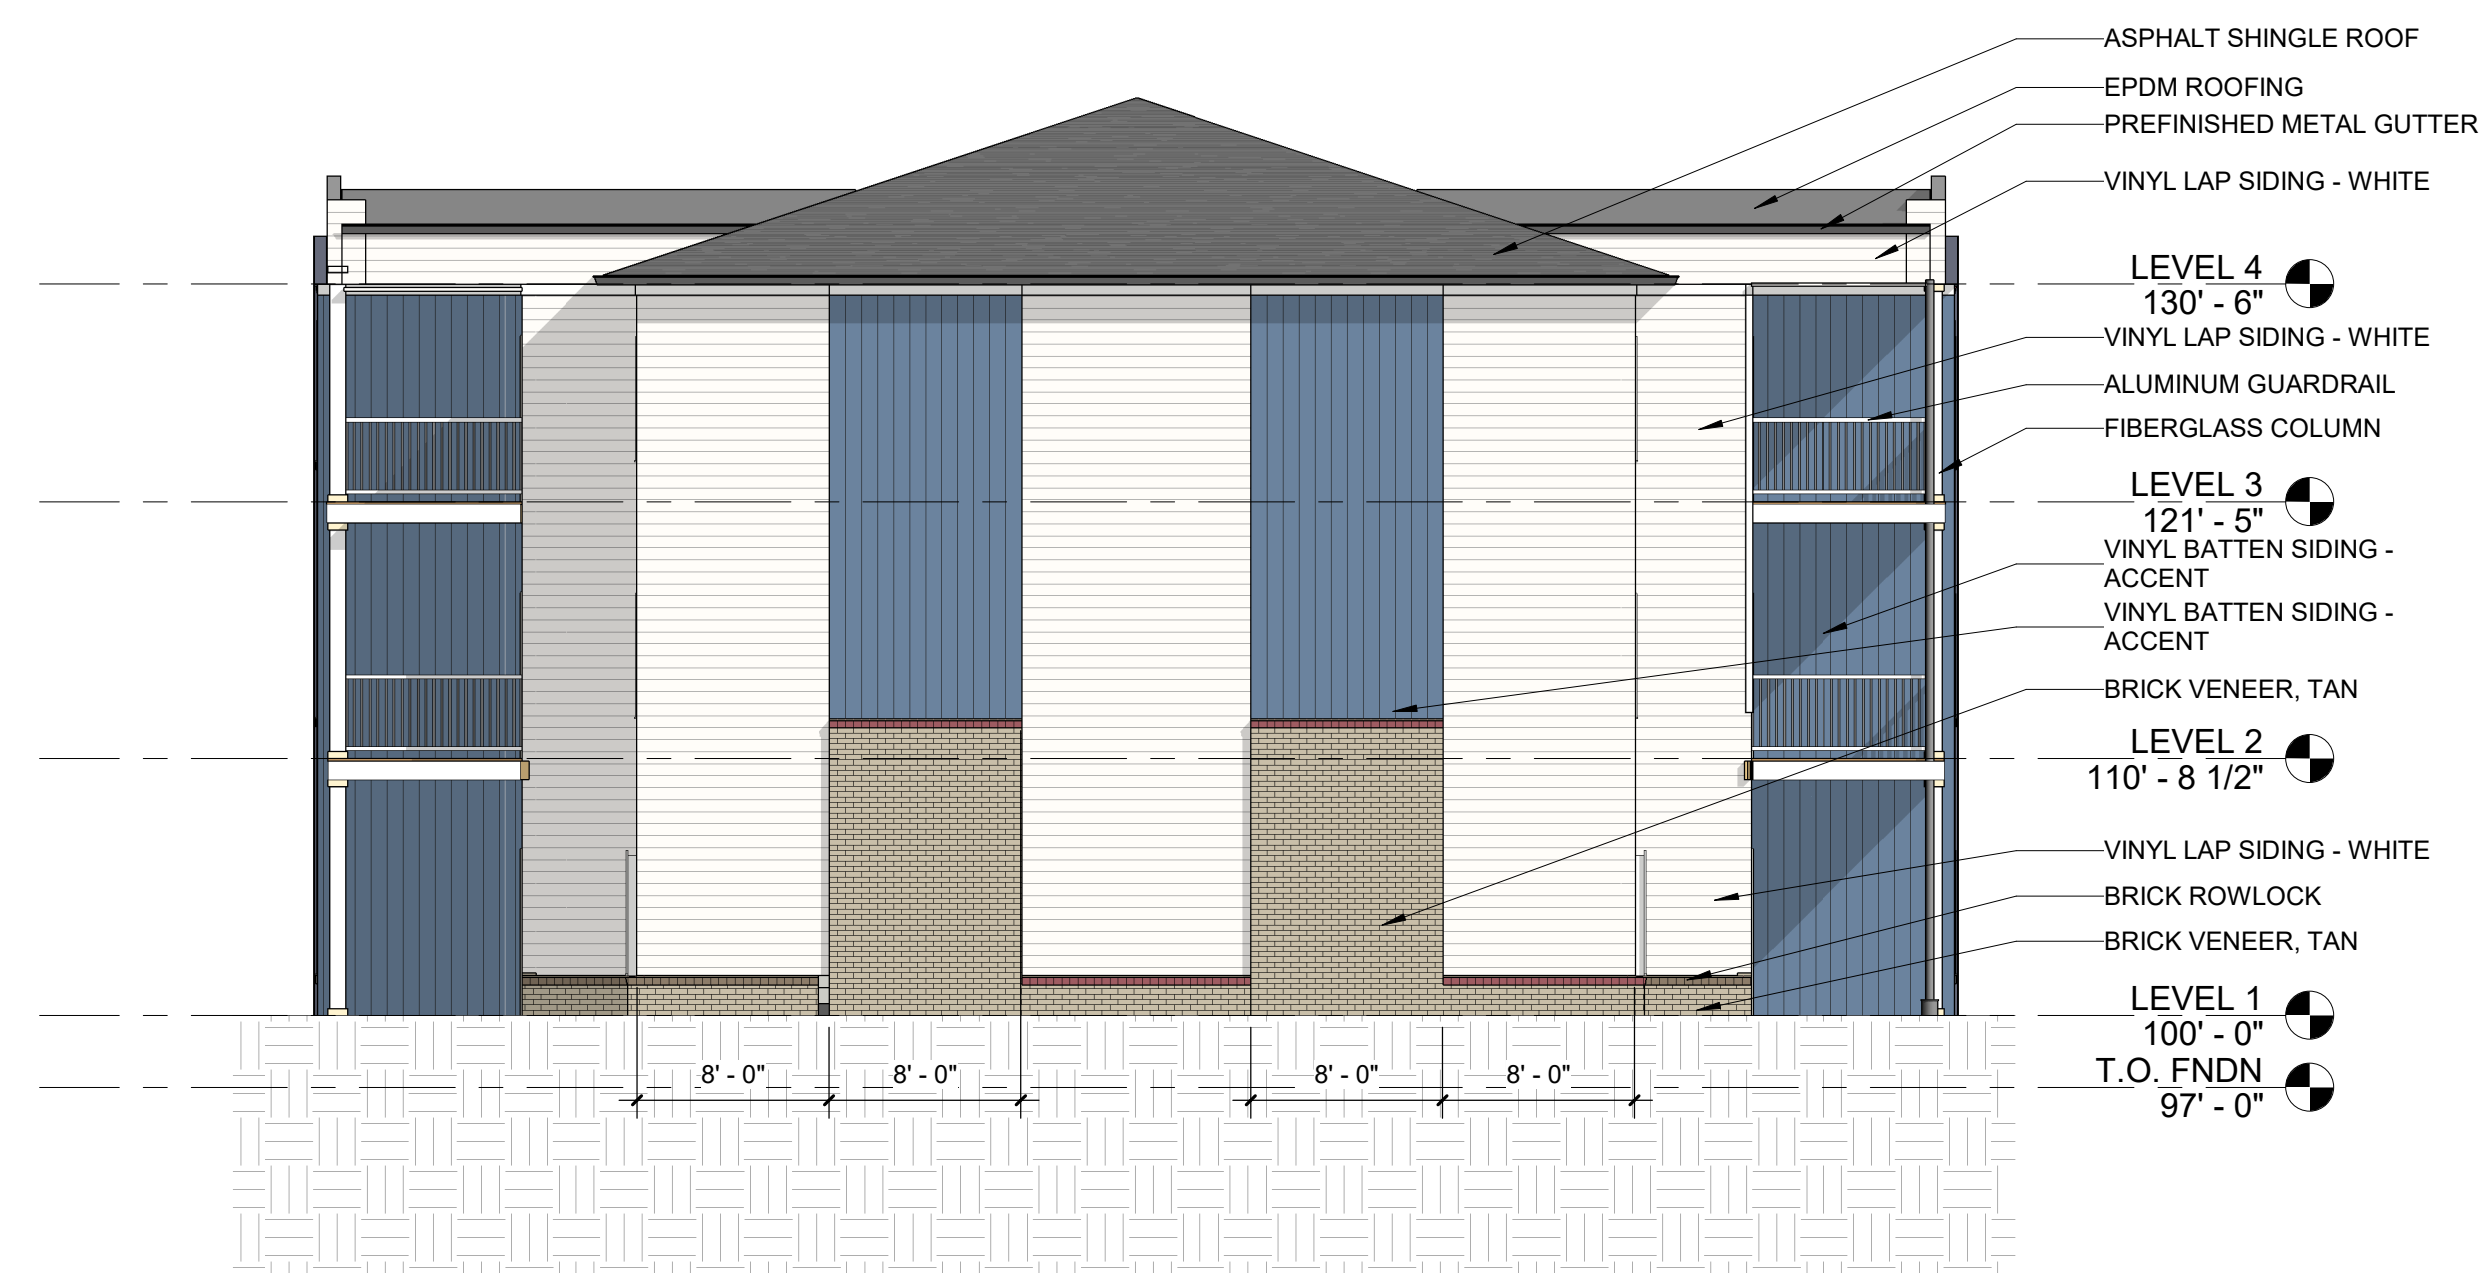

3 TYPE D - RIGHT ELEVATION  
1/8" = 1'-0"

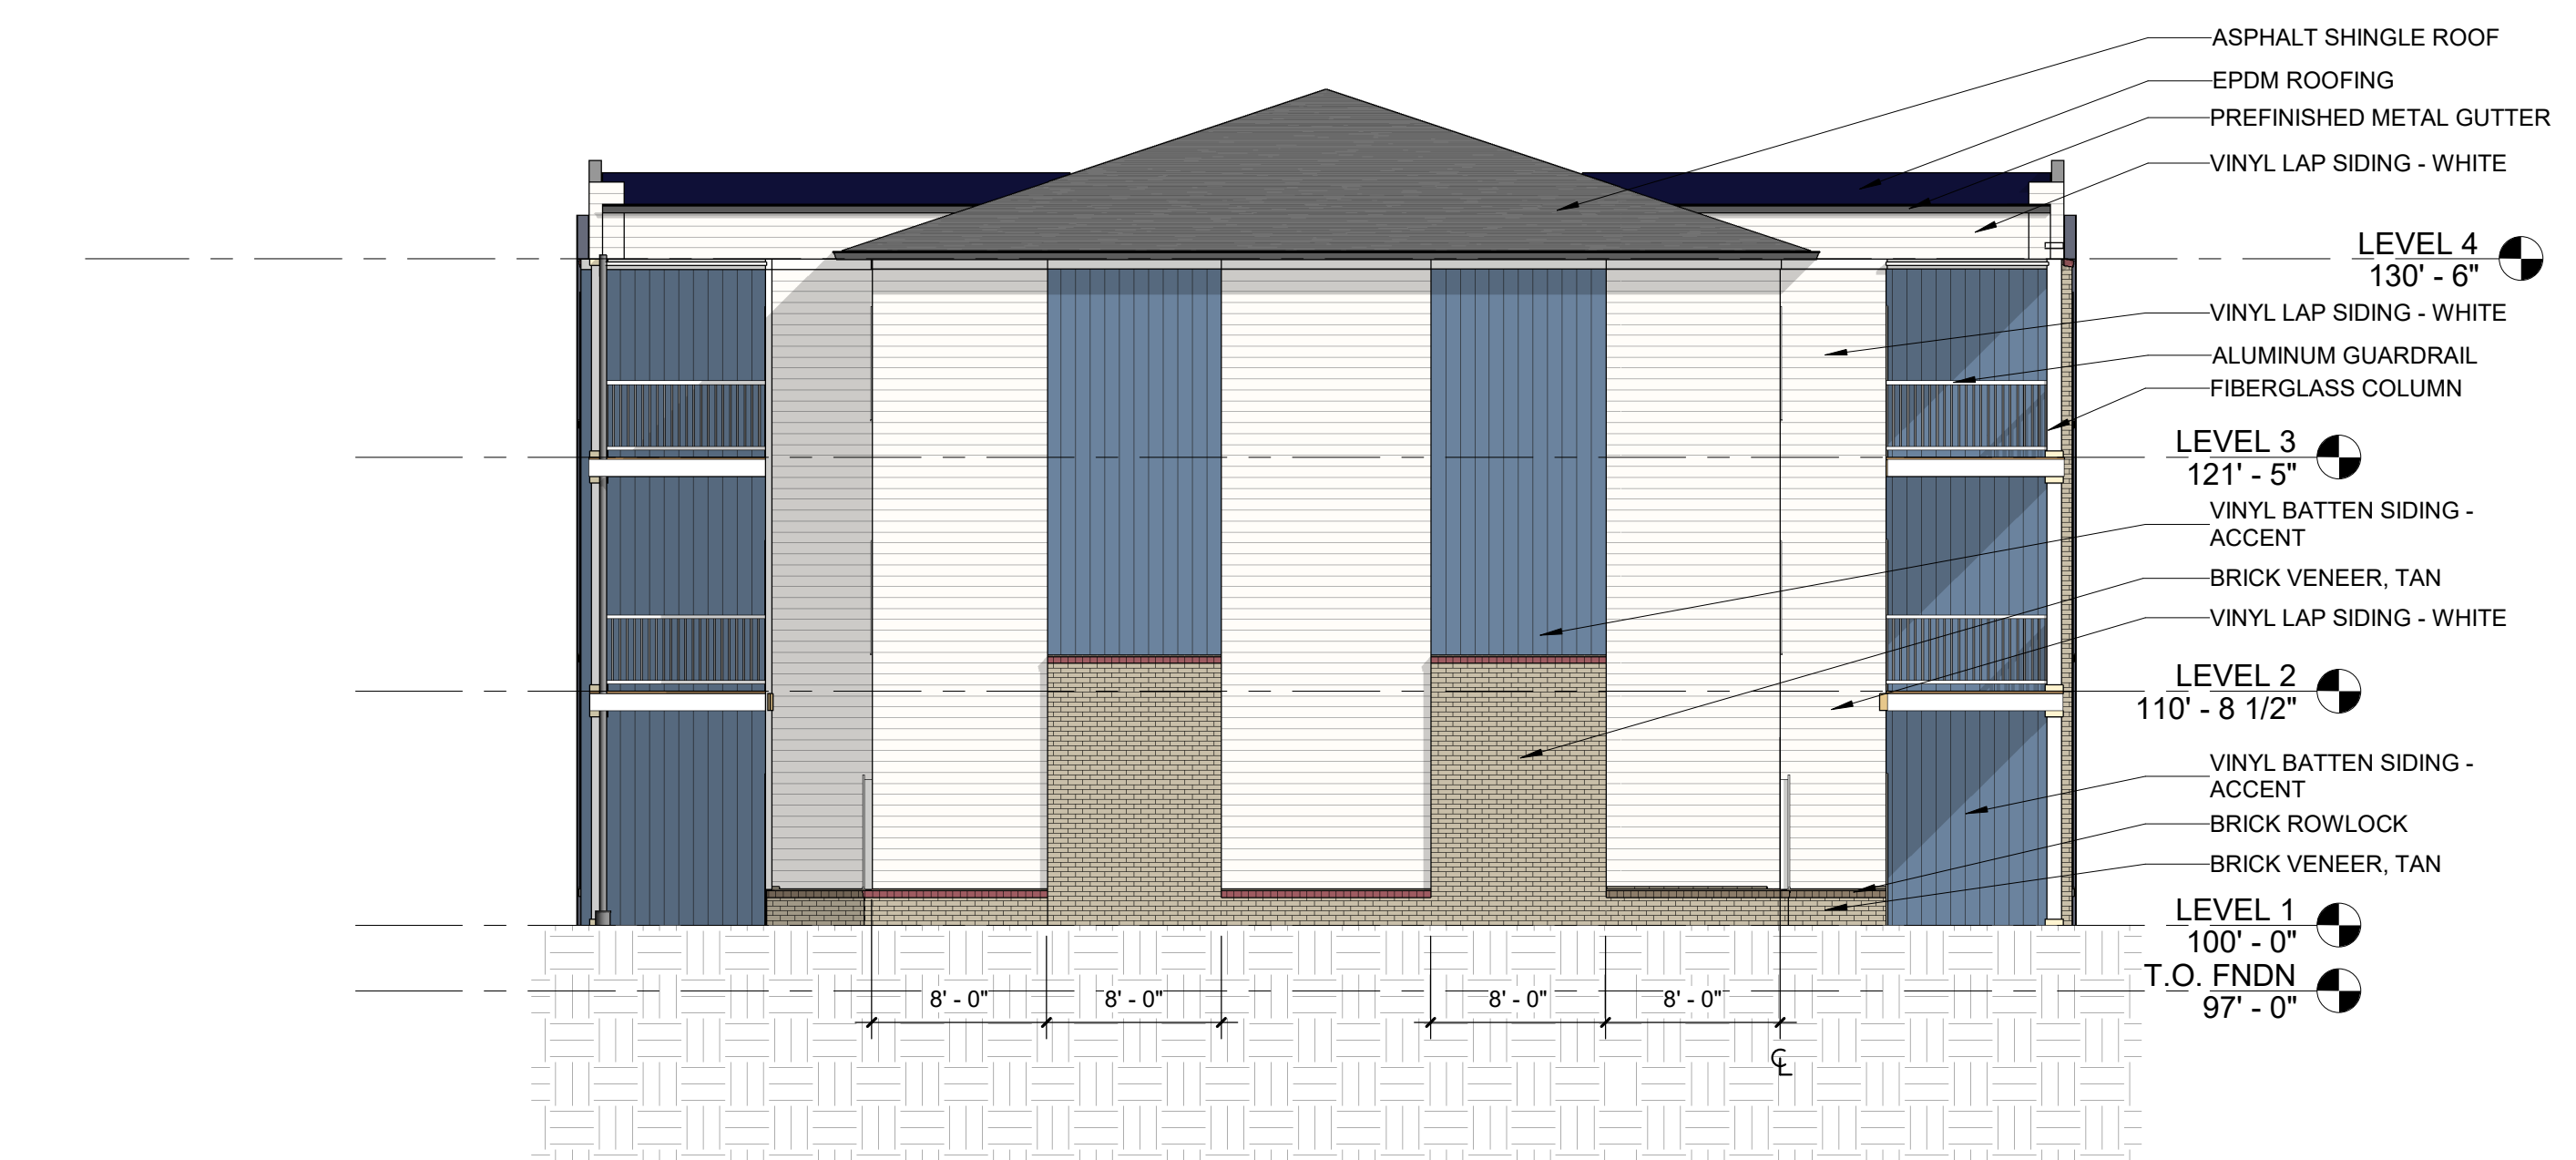

4 TYPE D - LEFT ELEVATION  
1/8" = 1'-0"



studio kremer architects  
1231 S Shelby St, Louisville, KY 40203  
TEL: 502.499.1100 FAX: 502.499.1101



HIGHGATES DEVELOPMENT  
HIGHGATES MANAGEMENT  
7801 MONSIEUR CIRCLE  
LOUISVILLE, KY, 40219

BLDG D - BUILDING ELEVATIONS  
OLD PRESTON APARTMENTS  
10410 Old Preston Highway  
Louisville, KY

DATE : 10/06/2021  
DRAWN BY : MM  
CHECKED BY : SK  
REVISIONS :

2021

4A2.1


DESIGN DEVELOPMENT




1 3 BED - FRONT ELEVATION  
1/8" = 1'-0"




2 3 BED - BACK ELEVATION  
1/8" = 1'-0"

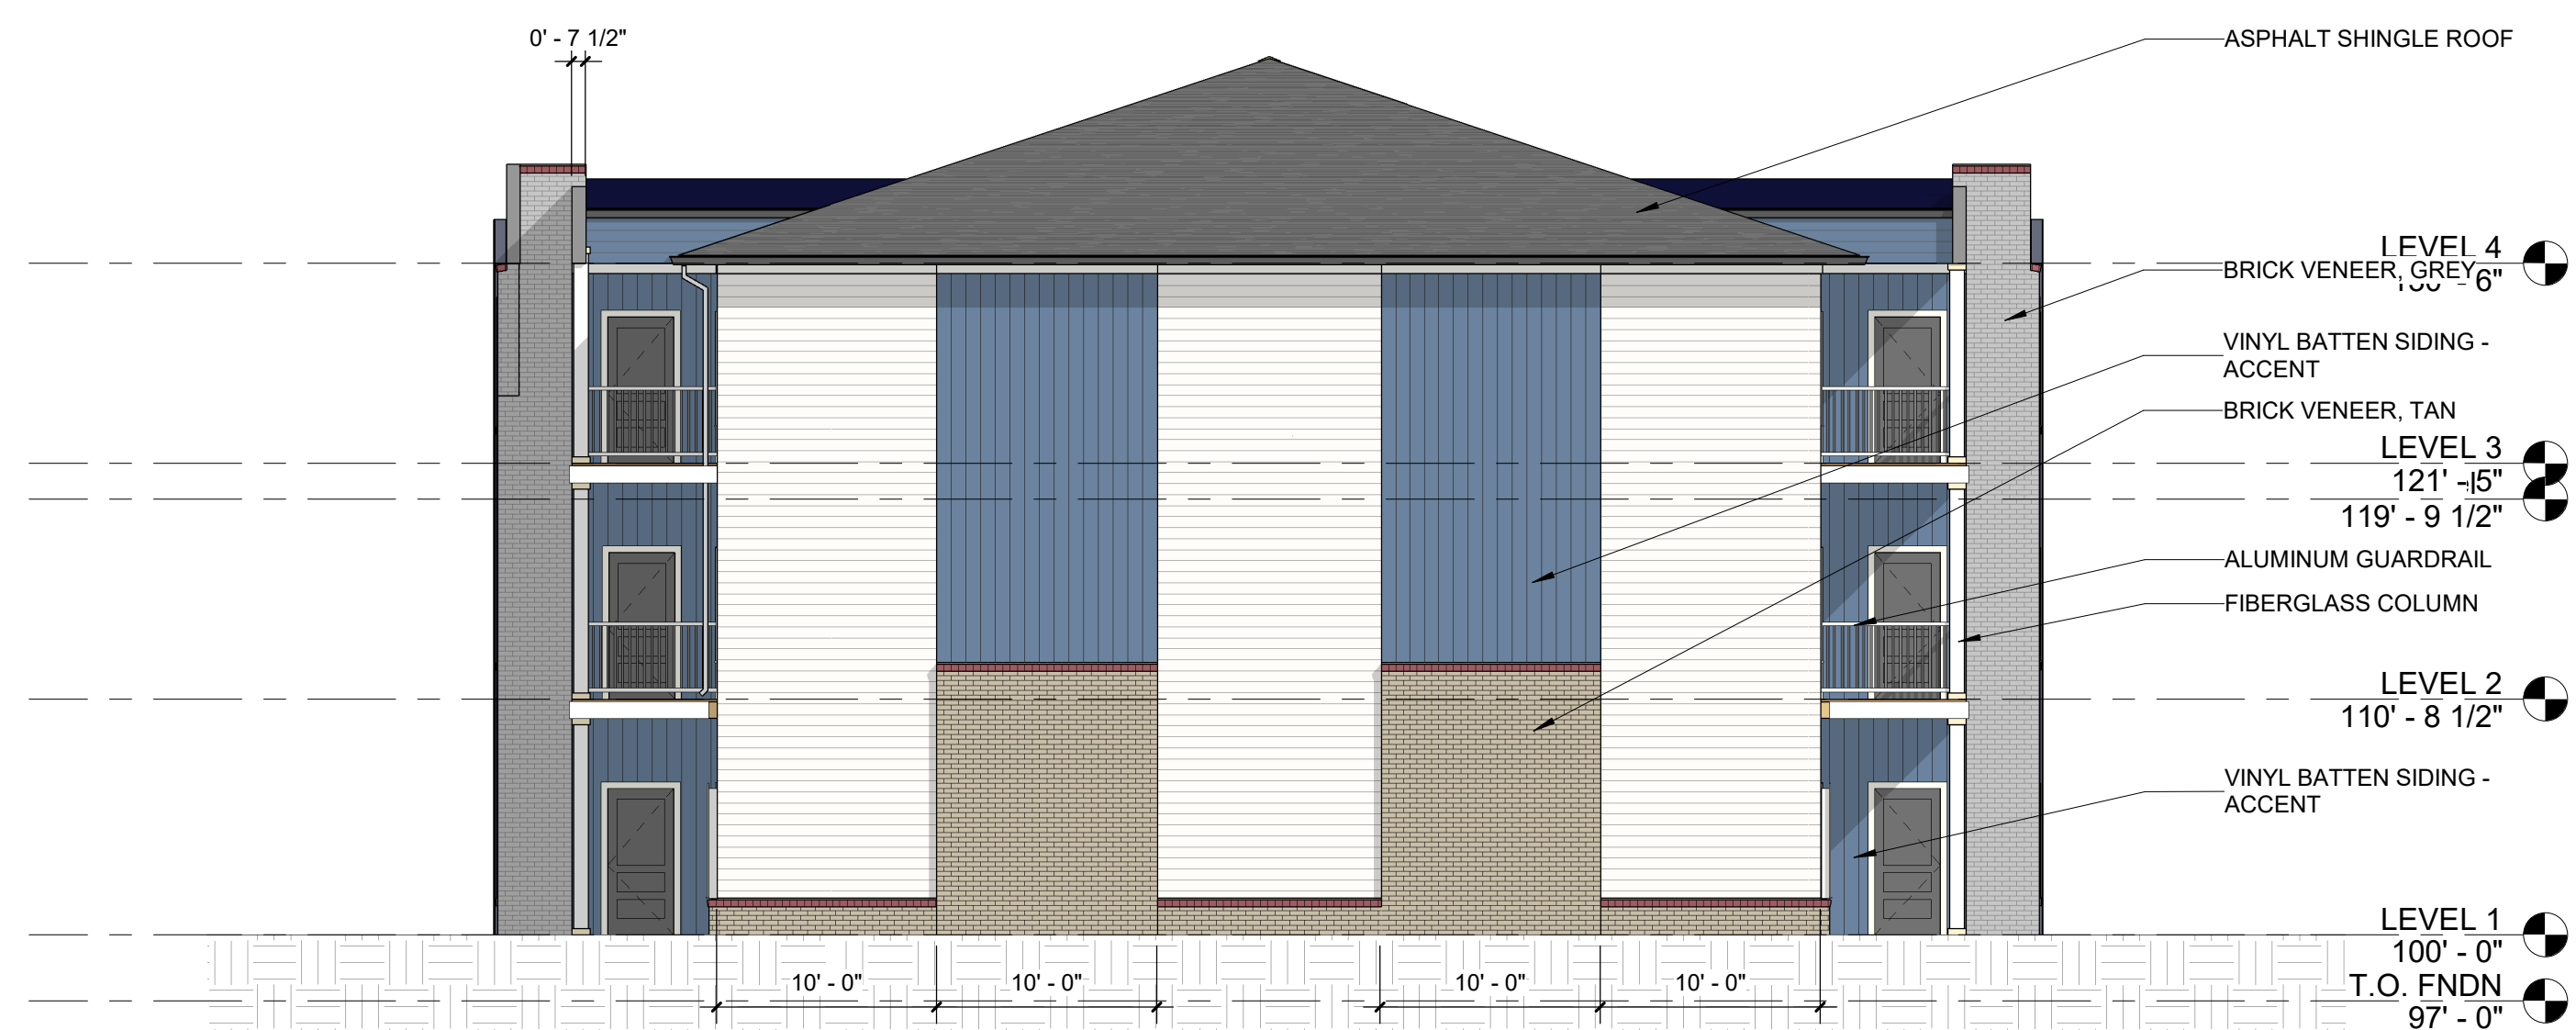

3 3 BED - RIGHT ELEVATION  
1/8" = 1'-0"

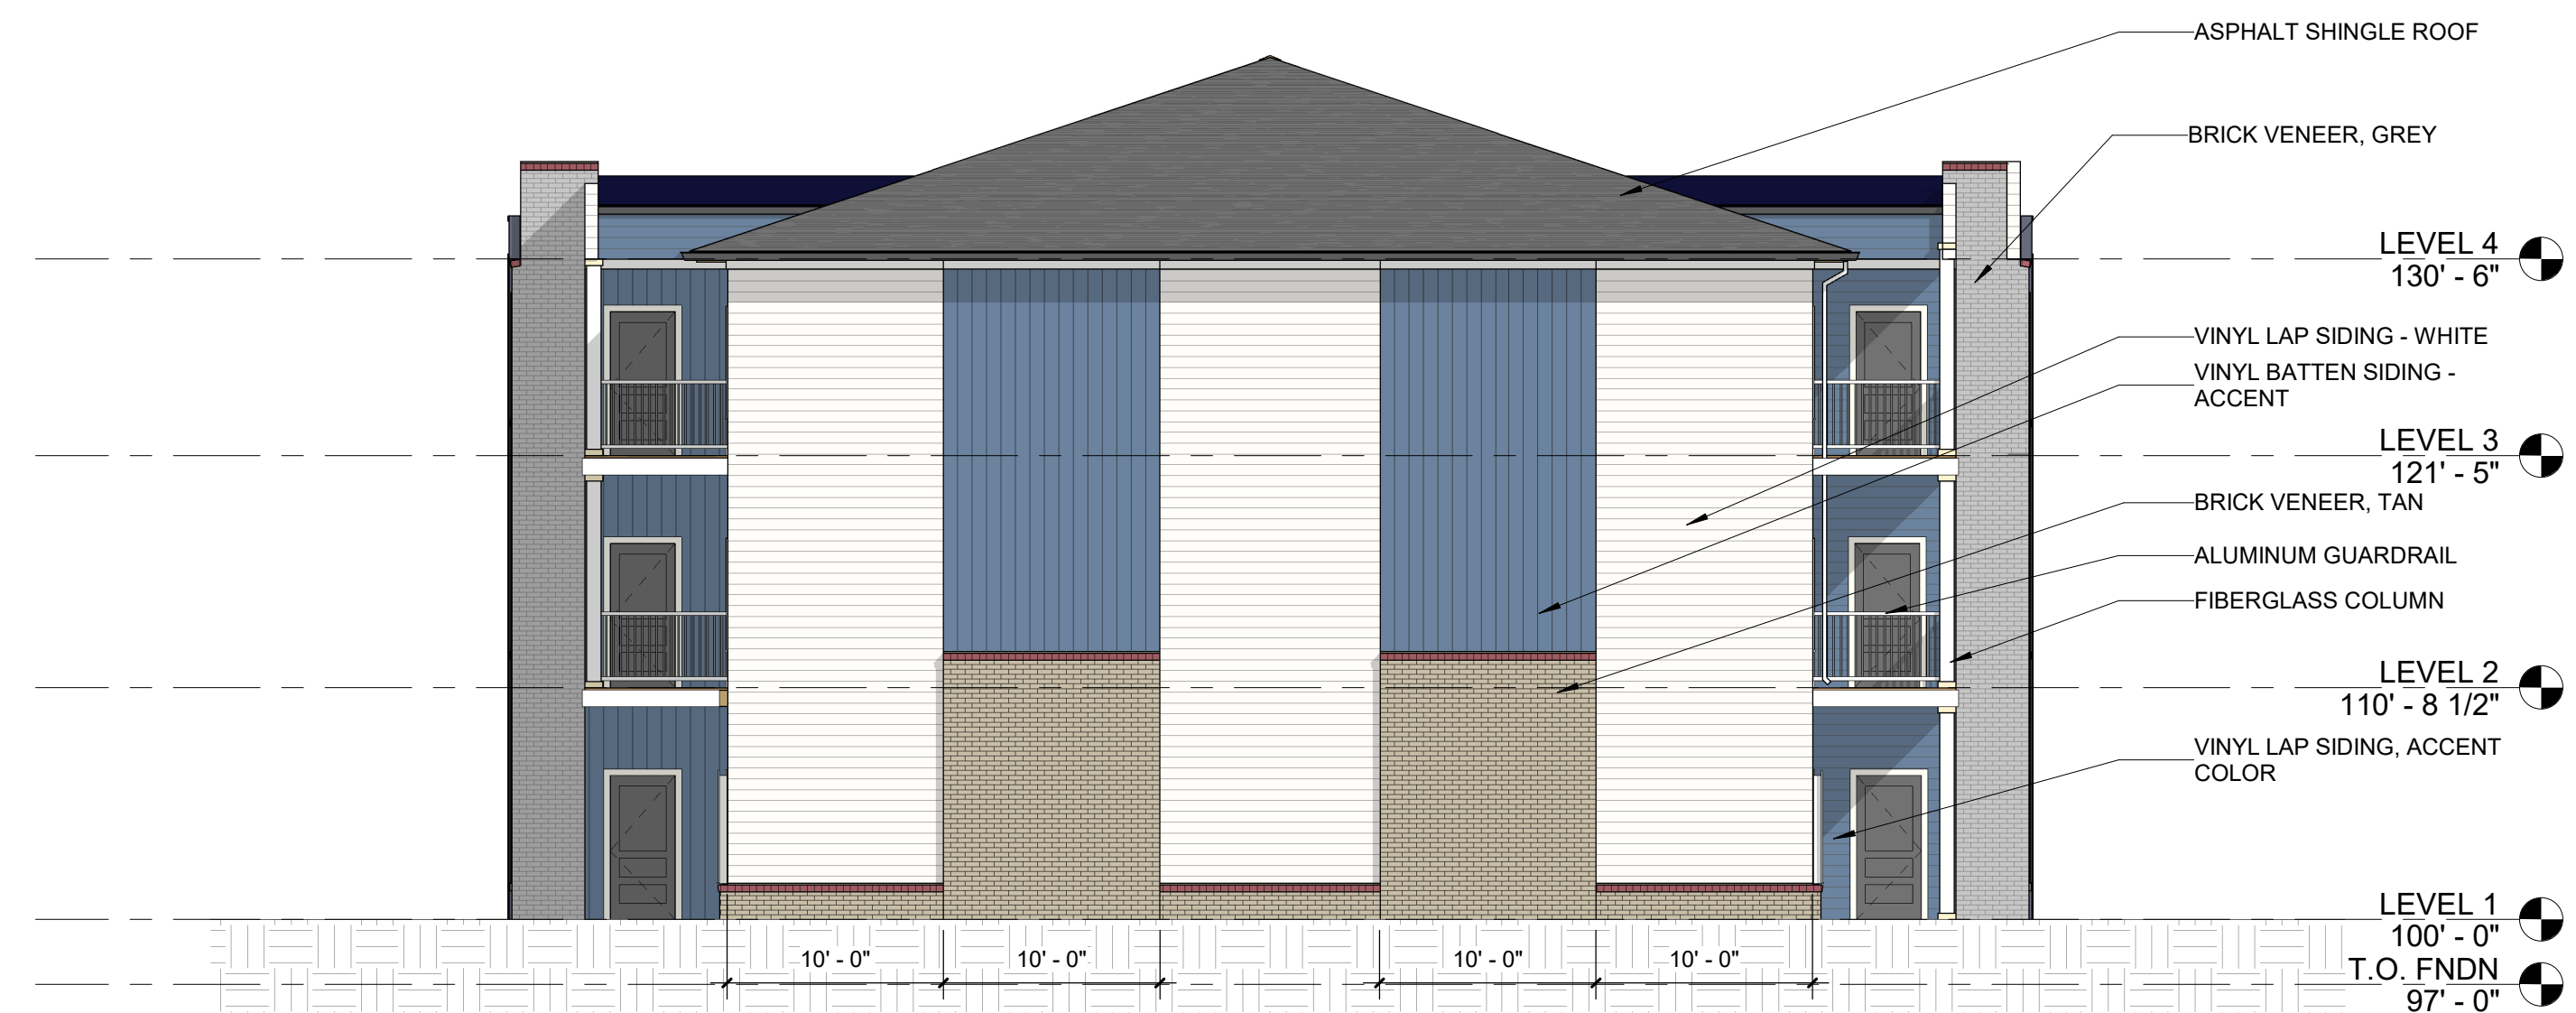

4 3 BED - LEFT ELEVATION  
1/8" = 1'-0"

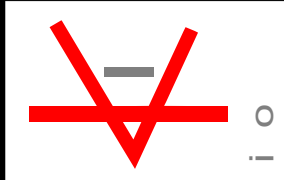

studio kremer architects  
1231 S Shelby St, Louisville, KY 40203  
TEL: 502.499.1100 FAX: 502.499.1101

HIGHGATES

HIGHGATES DEVELOPMENT  
HIGHGATES MANAGEMENT  
7801 MONSEY CIRCLE  
LOUISVILLE, KY 40219

BLDG E - BUILDING ELEVATIONS  
OLD PRESTON APARTMENTS  
10410 Old Preston Highway  
Louisville, KY

DATE : 10/06/2021  
DRAWN BY : MM  
CHECKED BY : SK  
REVISIONS :

2021

5A2.2

DESIGN DEVELOPMENT