

14DEVPLAN1127



1
A3 **FRONT ELEVATION**
SCALE: 1/4"=1'-0"

RECEIVED
OCT 10 2014
PLANNING &
DESIGN SERVICES




- PARAPET ROOF HGT.
EL. 131'-4"
- AVERAGE ROOF LVL.
EL. 128'-0"
- SECOND FLR. LVL.
EL. 114'-0"
- FIRST FLR. LVL.
EL. 100'-0"

1
A3 **END ELEVATION**
SCALE: 1/4"=1'-0"



1
A3 **REAR ELEVATION**
SCALE: 1/4"=1'-0"

PARAPET ROOF HGT.
EL. 131'-4"
AVERAGE ROOF LVL.
EL. 128'-0"
SECOND FLR. LVL.
EL. 114'-0"
FIRST FLR. LVL.
EL. 100'-0"

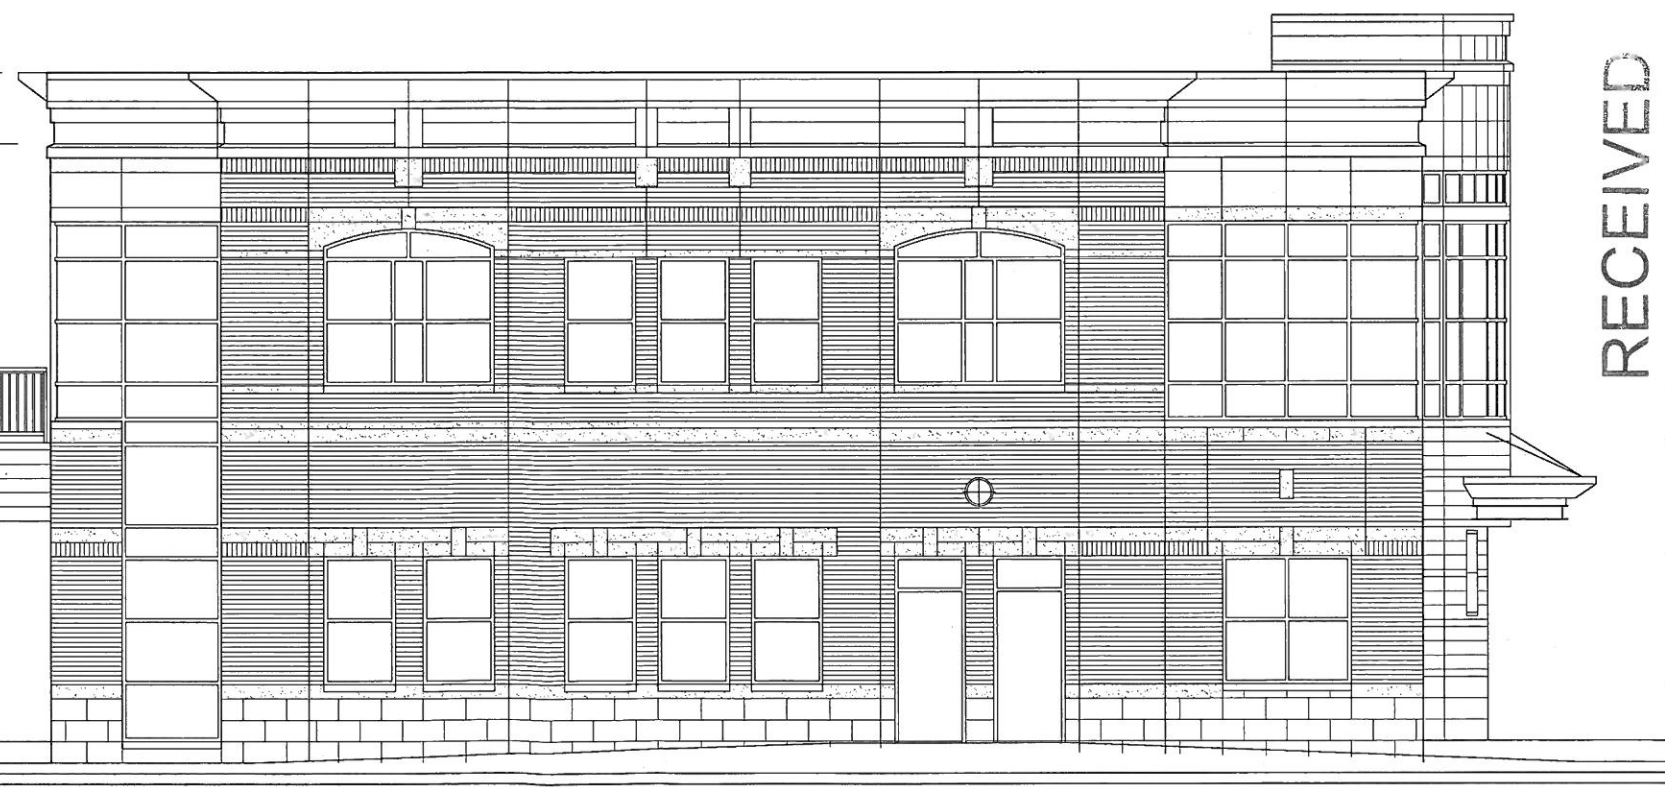

1
A3 **END ELEVATION**
SCALE: 1/4"=1'-0"

RECEIVED
OCT 10 2014
PLANNING &
DESIGN SERVICES