


END ELEVATION – BUILDING # 3  
SCALE: 1/8" = 1'-0"

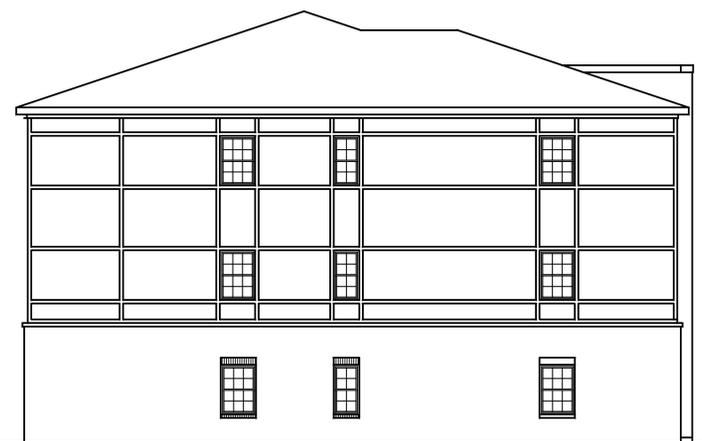

FRONT ELEVATION – BUILDING # 3  
SCALE: 1/8" = 1'-0"



END ELEVATION – BUILDING # 4  
SCALE: 1/8" = 1'-0"



FRONT ELEVATION – BUILDING # 4  
SCALE: 1/8" = 1'-0"



END ELEVATION – BUILDING # 6  
SCALE: 1/8" = 1'-0"



FRONT ELEVATION – BUILDING # 6  
SCALE: 1/8" = 1'-0"



studio kremer architects  
1231 S Shelby St, Louisville, KY 40203  
TEL 502.499.1100 FAX 502.499.1101

JASON ORTHOBER  
DAVID WEIS

PRELIMINARY BUILDING ELEVATIONS

HURSTBOURNE POINT  
APARTMENTS  
LOUISVILLE, KENTUCKY

DATE: 2.16.22  
DRAWN BY: SK  
CHECKED BY: SKA  
REVISIONS:

2021-81

PR03

PRELIMINARY DESIGN - NOT FOR CONSTRUCTION