


NOTE: BETCO INC. ESTIMATING DRAWING
NOT FOR FIELD CONSTRUCTION

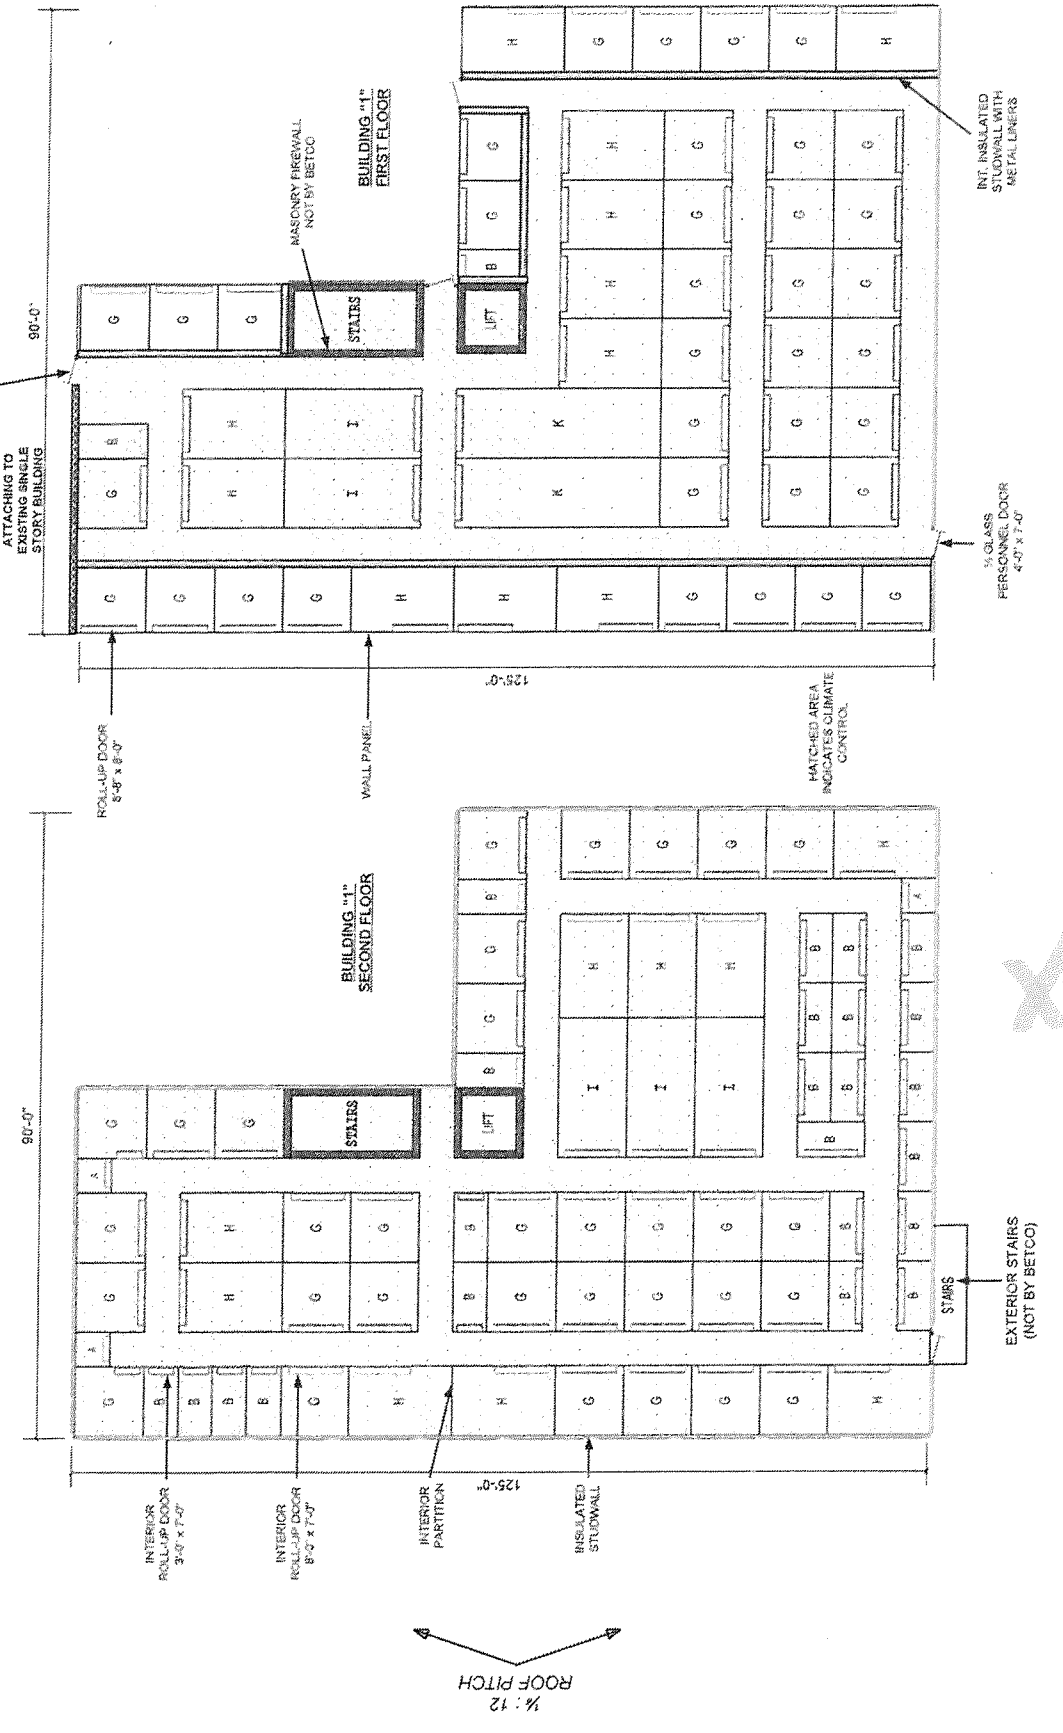

UNIT TYPE	DESCRIPTION	UNIT NUMBER	DESCRIPTION	UNIT NUMBER
A	5' x 5'	0	10' x 20'	0
B	5' x 10'	0	10' x 25'	0
C	5' x 15'	0	10' x 30'	0
D	5' x 20'	0	15' x 15'	0
E	7.5' x 10'	0	15' x 20'	0
F	8' x 10'	0	15' x 25'	0
G	10' x 10'	0	15' x 30'	0
H	10' x 15'	0	20' x 30'	0

FOR APPROVAL ONLY
NOT FOR CONSTRUCTION

		DATE: 2/21/17 DRAWN BY: BP SCALE: NOT TO SCALE
PROJECT NAME: MINI STORAGE PROJECT PROJECT ADDRESS: LOUISVILLE, KY		OWNER: WES JOHNSON SHEET TITLE: FLOOR PLAN BUILDING "1"
P.O. BOX 1650 STATESVILLE, NC 28677		PROJECT NO.: 0484-R1 DRAWING NUMBER: 1 OF 1

ALL DRAWINGS, DETAILS, CALCULATIONS, OR OTHER DESIGN DOCUMENTS PROVIDED ARE THE PROPERTY OF BETCO, INC. AND MAY NOT BE USED OR REPRODUCED IN WHOLE OR IN PART WITHOUT THE EXPRESS WRITTEN CONSENT OF BETCO, INC.

17 DEVLPLAN 1051

17 DEVLPLAN 1051