



**AESTHETICS  
BUILDING 2**

13015 MIDDLETOWN INDUSTRIAL BLVD.  
LOUISVILLE, KY 40223


**LAMAR**  
ARCHITECTURE & DESIGN

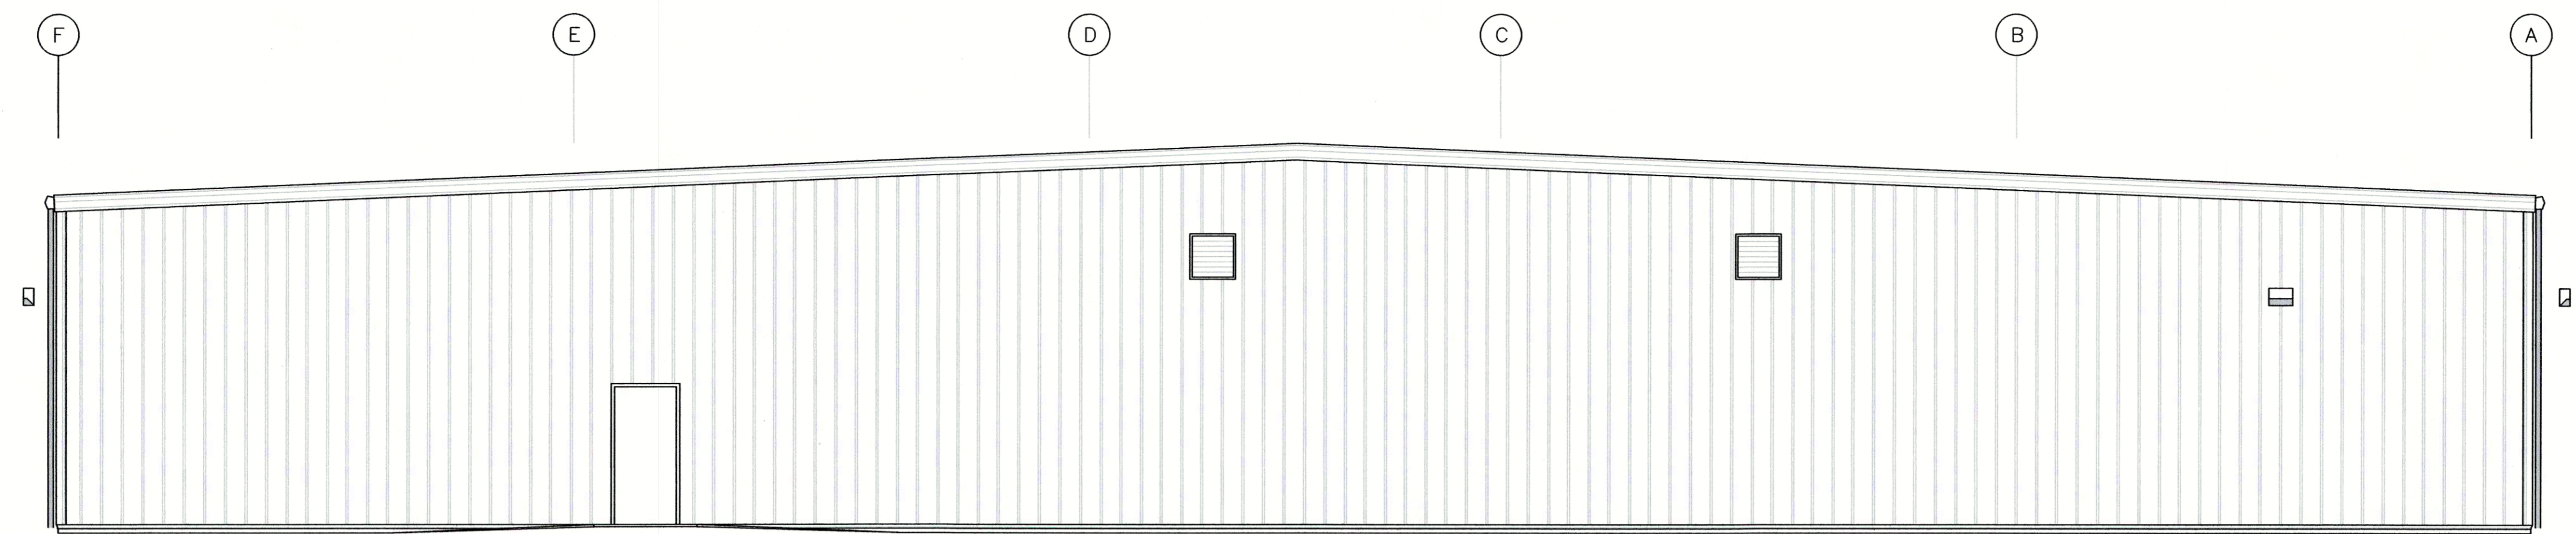


① NORTH EXTERIOR ELEVATION  
SCALE 3/16" = 1'-0"

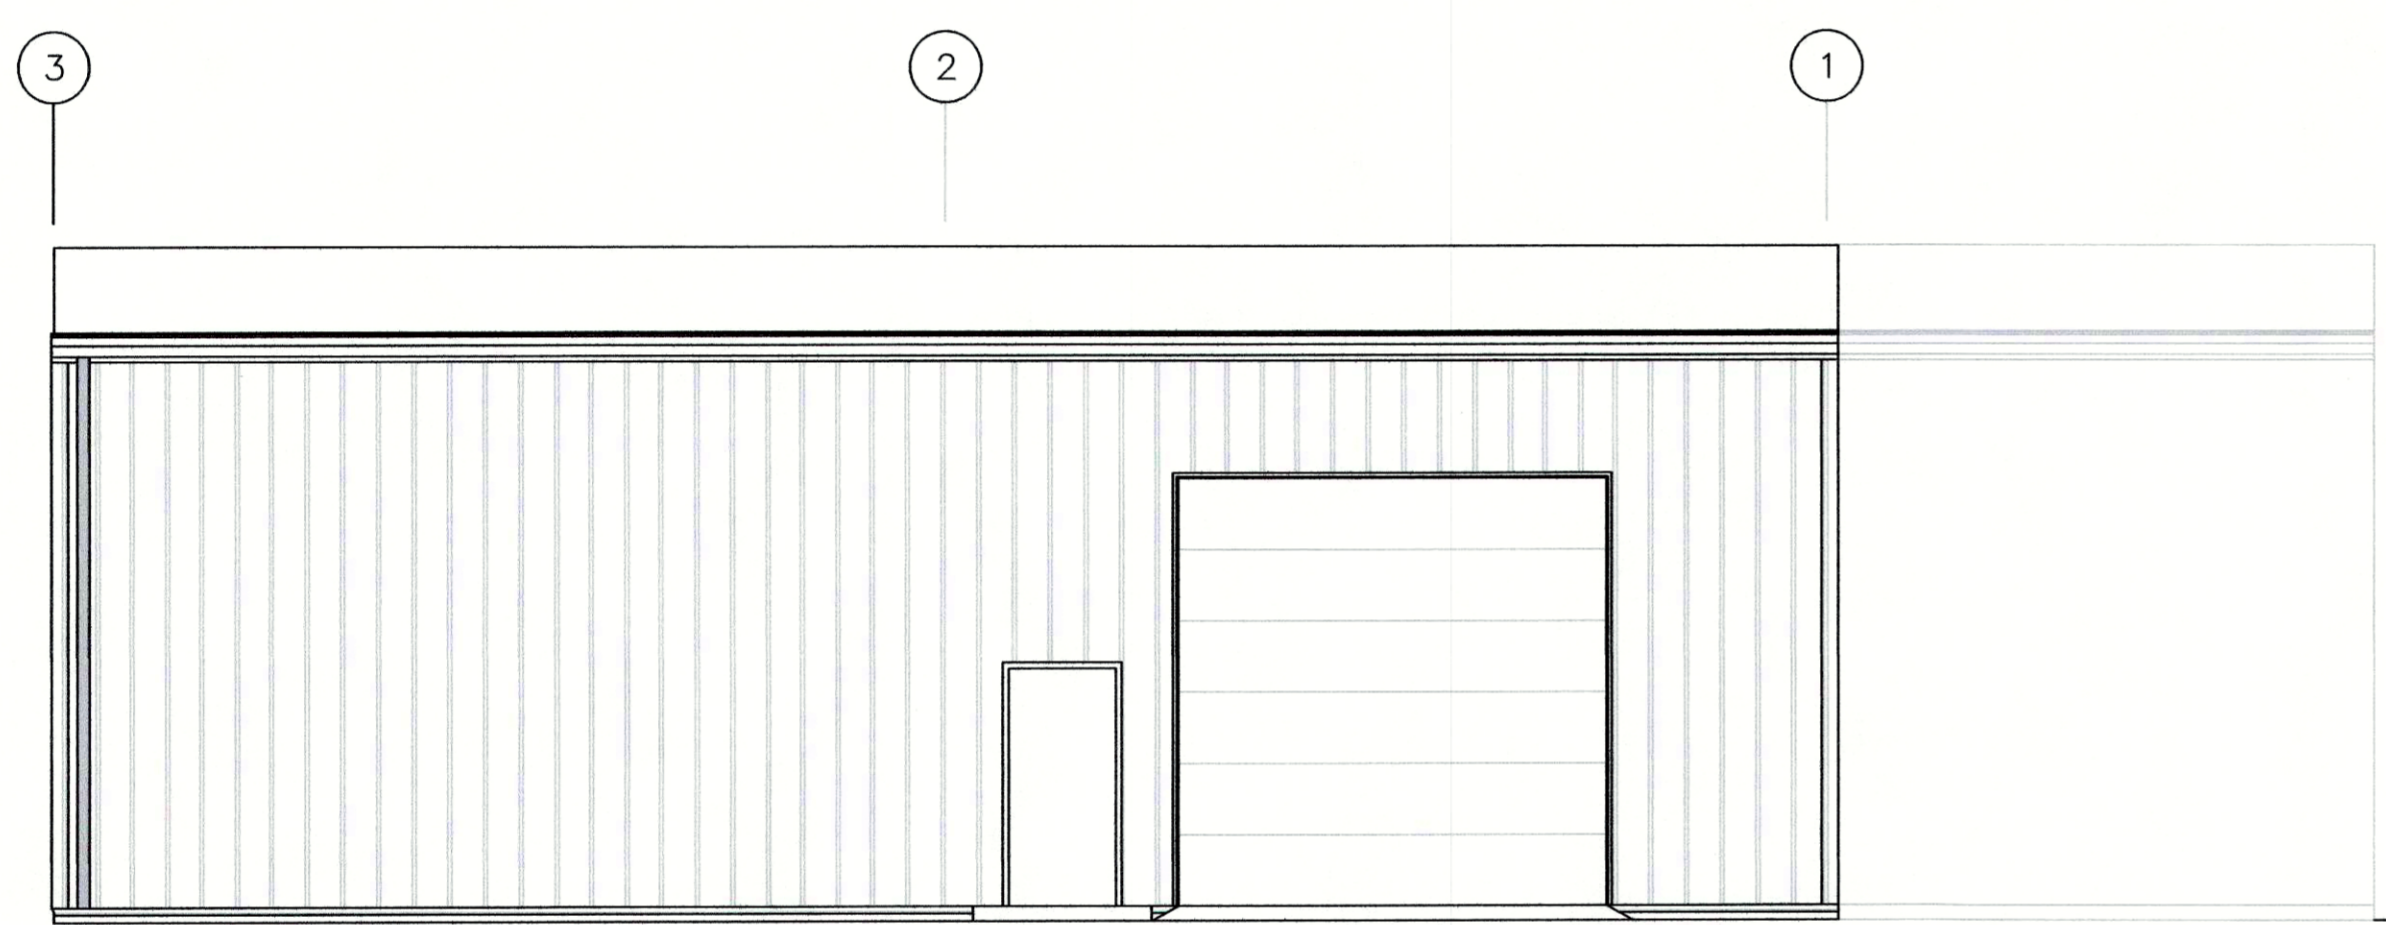


② EAST EXTERIOR ELEVATION  
SCALE 3/16" = 1'-0"

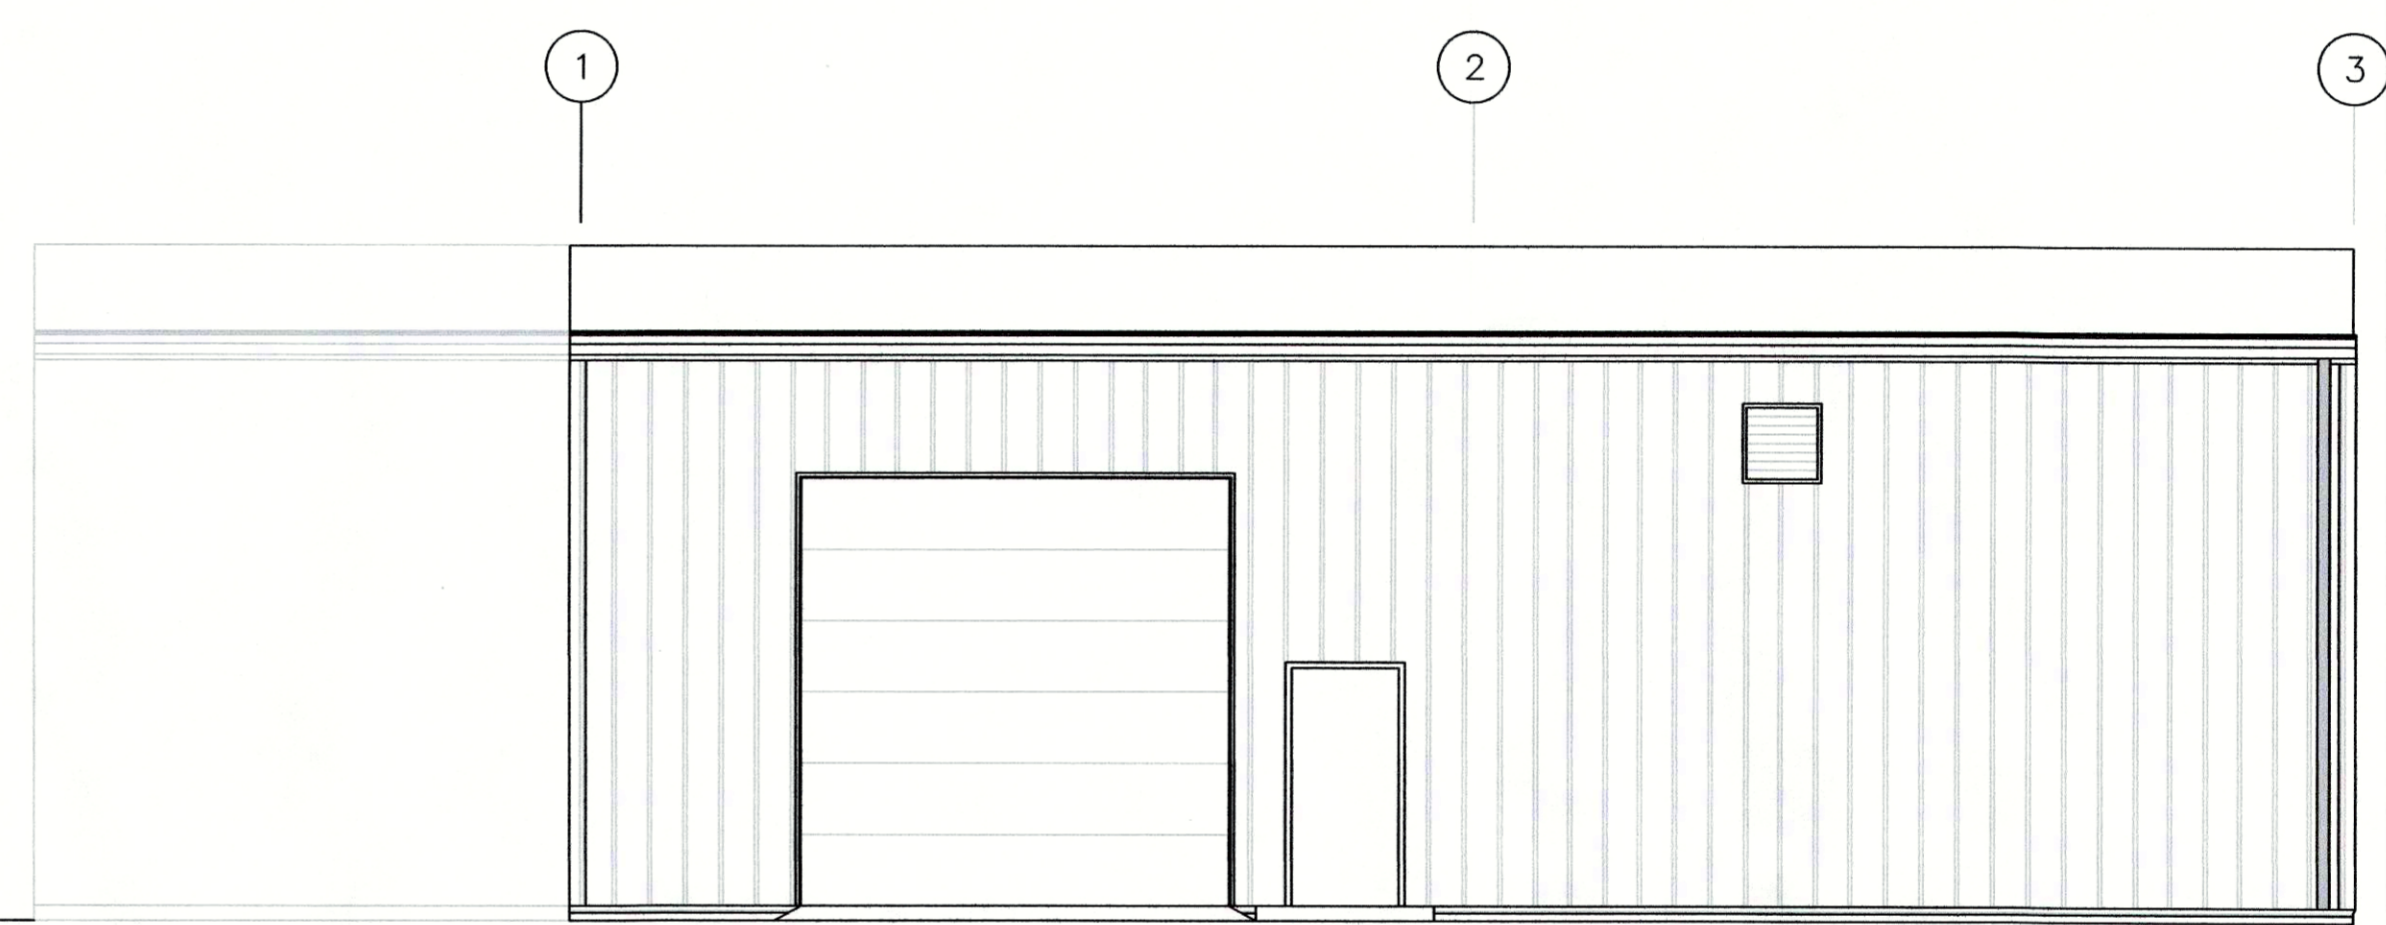

③ WEST EXTERIOR ELEVATION  
SCALE 3/16" = 1'-0"

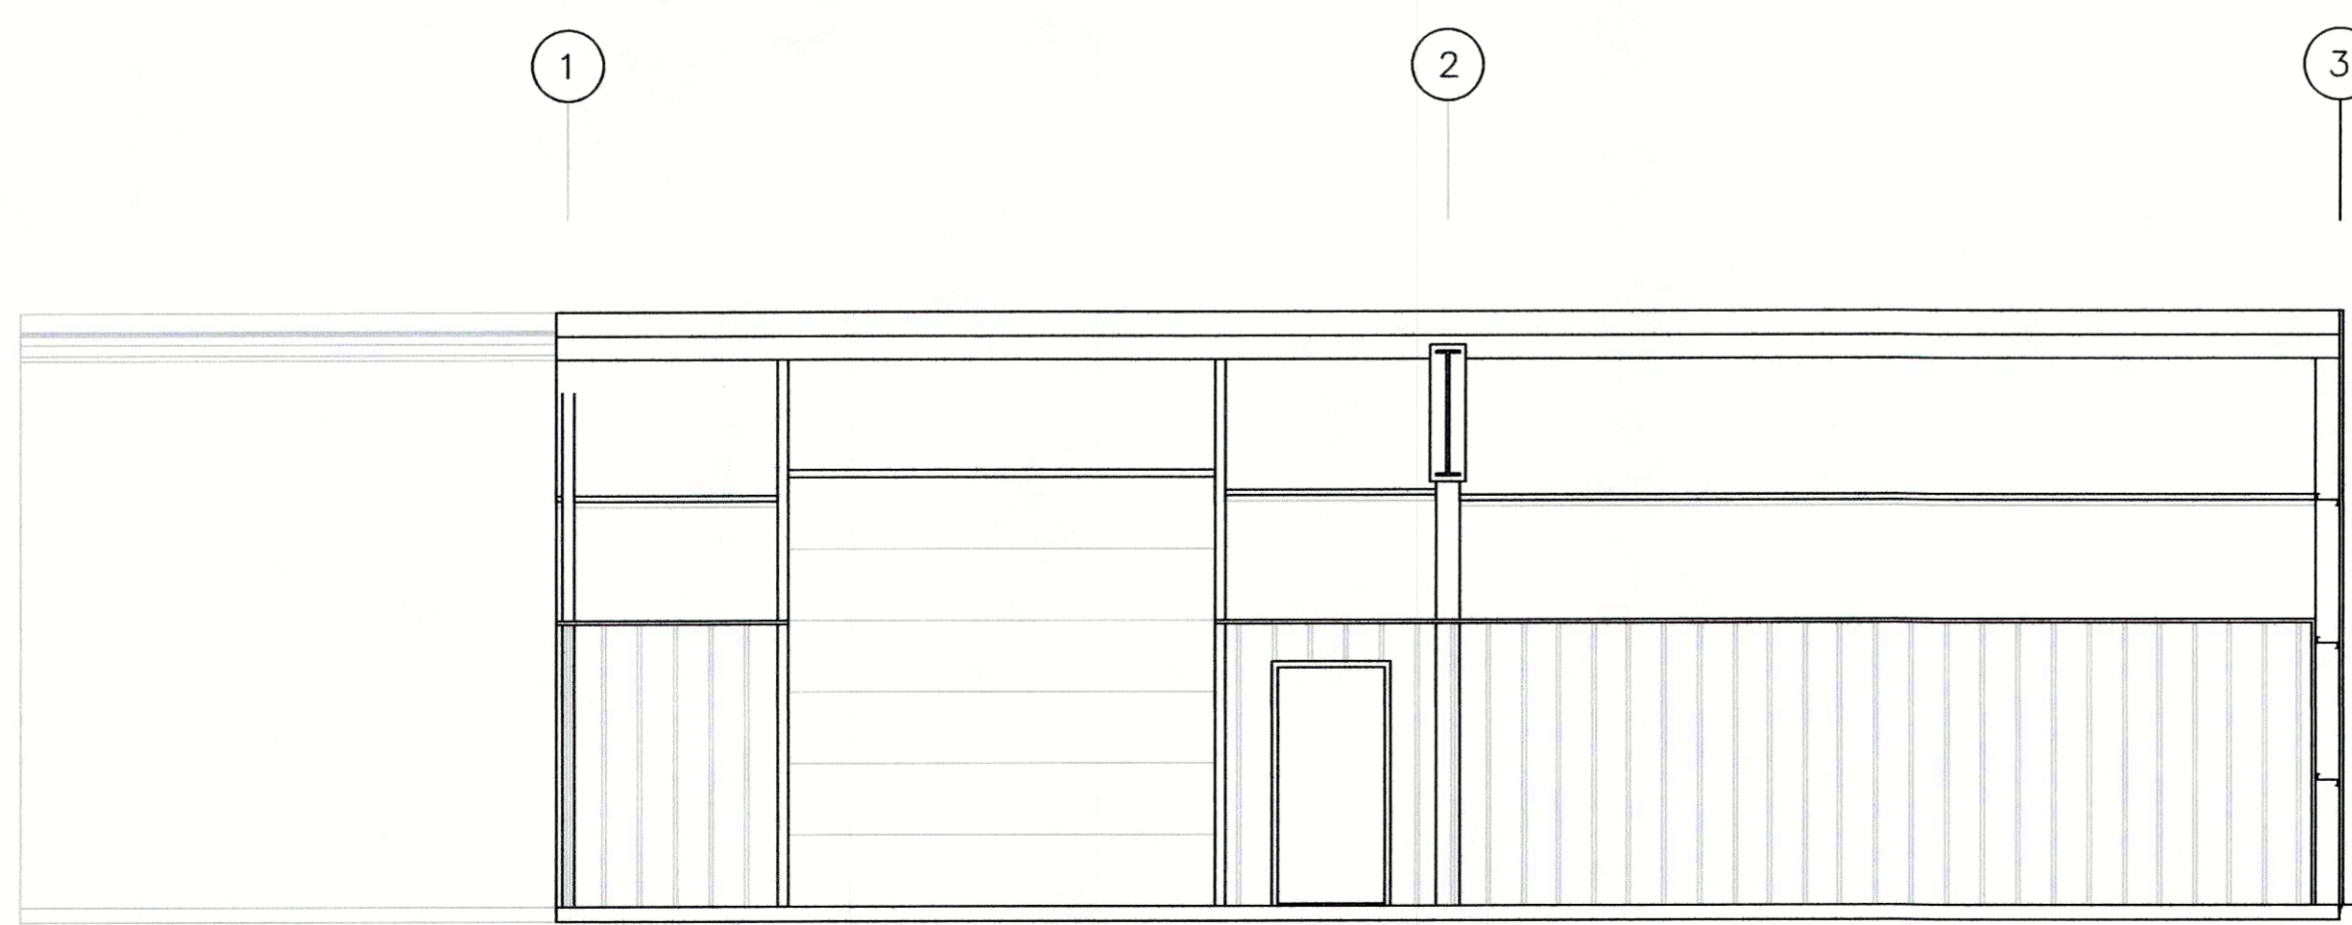

④ EAST INTERIOR LINER SHEETING ELEVATION  
SCALE 3/16" = 1'-0"

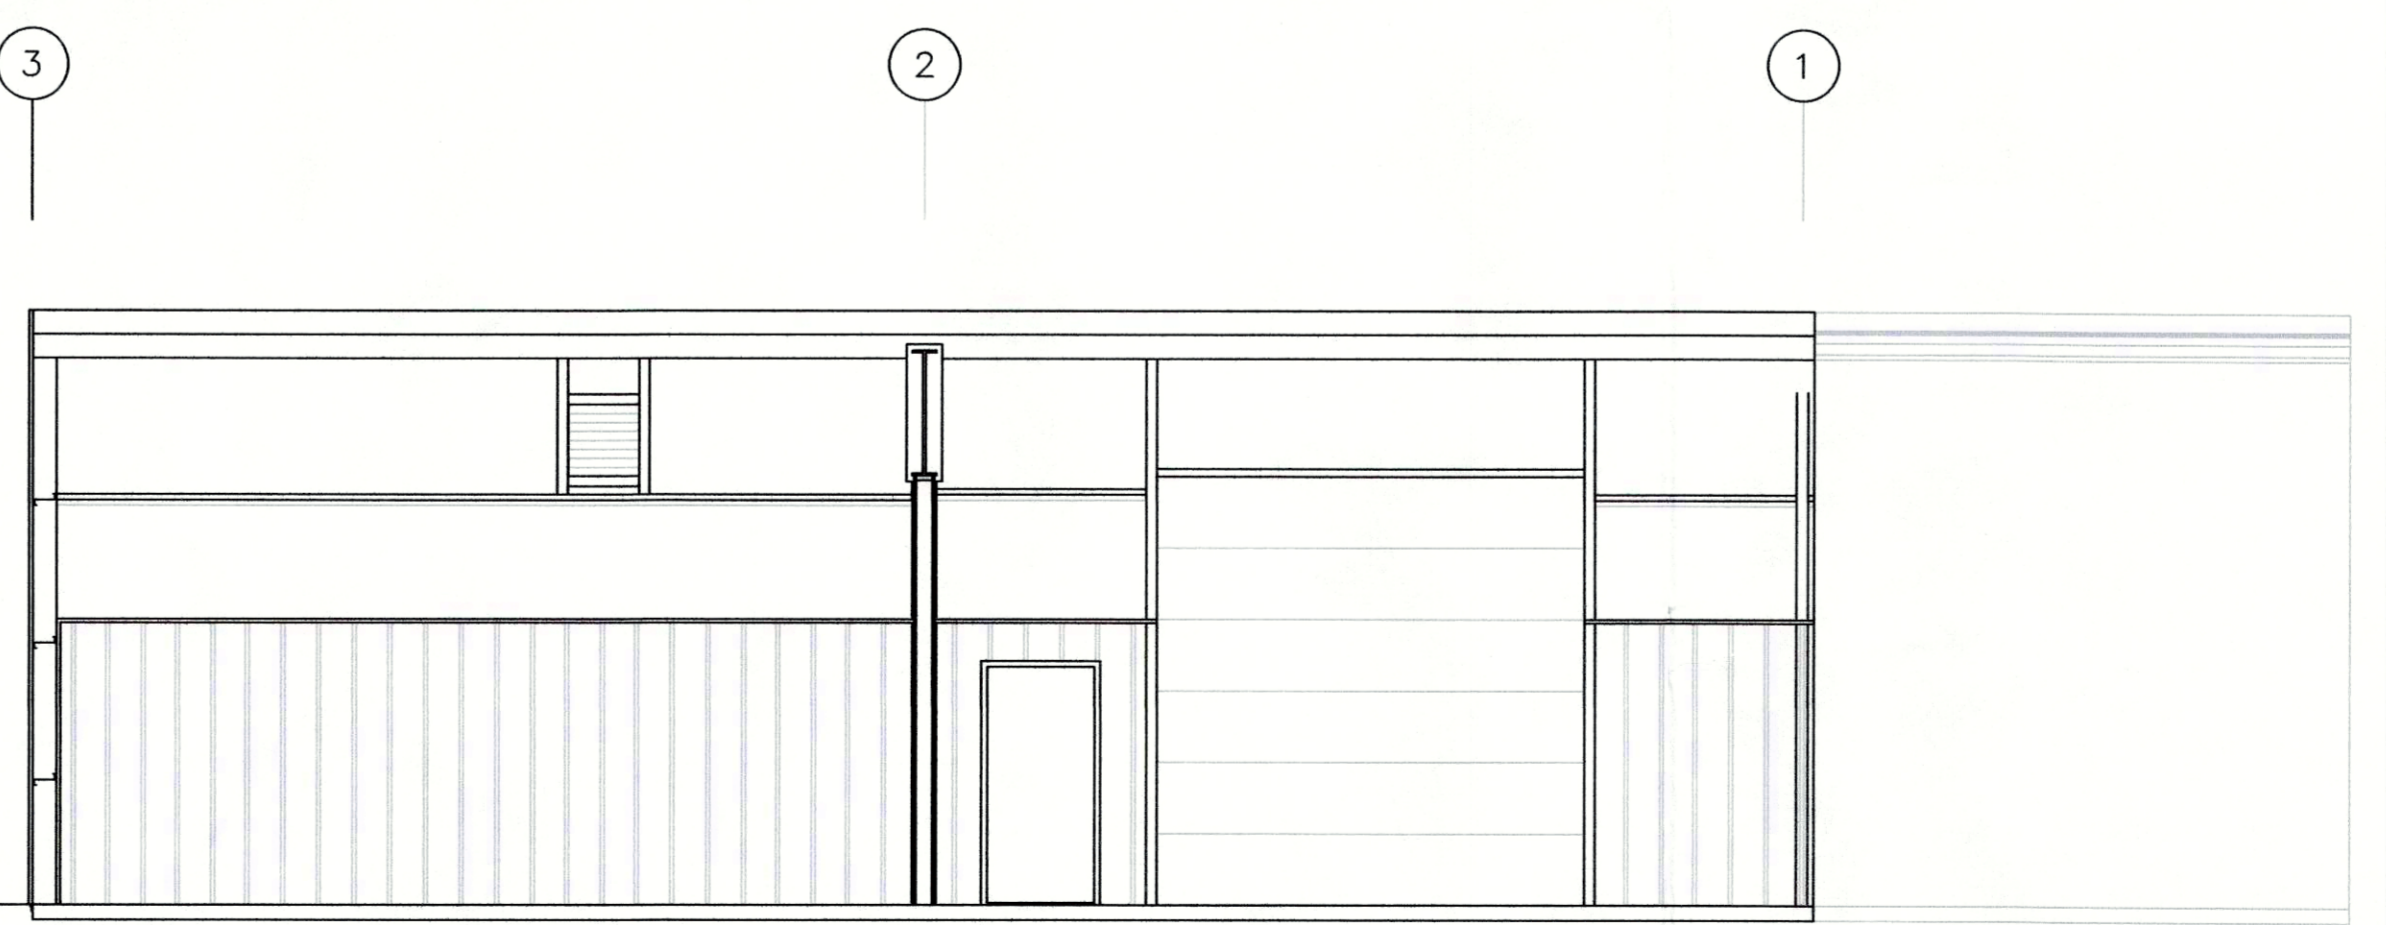


⑤ WEST INTERIOR LINER SHEETING ELEVATION  
SCALE 3/16" = 1'-0"

AB1-160621

Date: JUNE 2016

Revision:

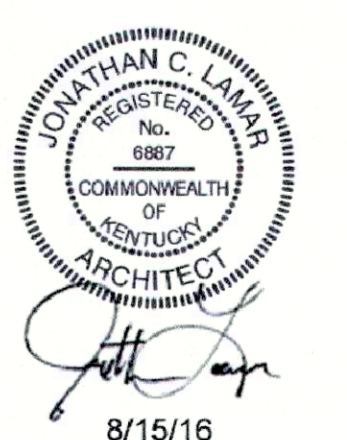

**EXTERIOR &  
INTERIOR  
ELEVATIONS**

**A4.1**

RECEIVED  
AUG 25 2016  
PLANNING &  
DESIGN SERVICES