


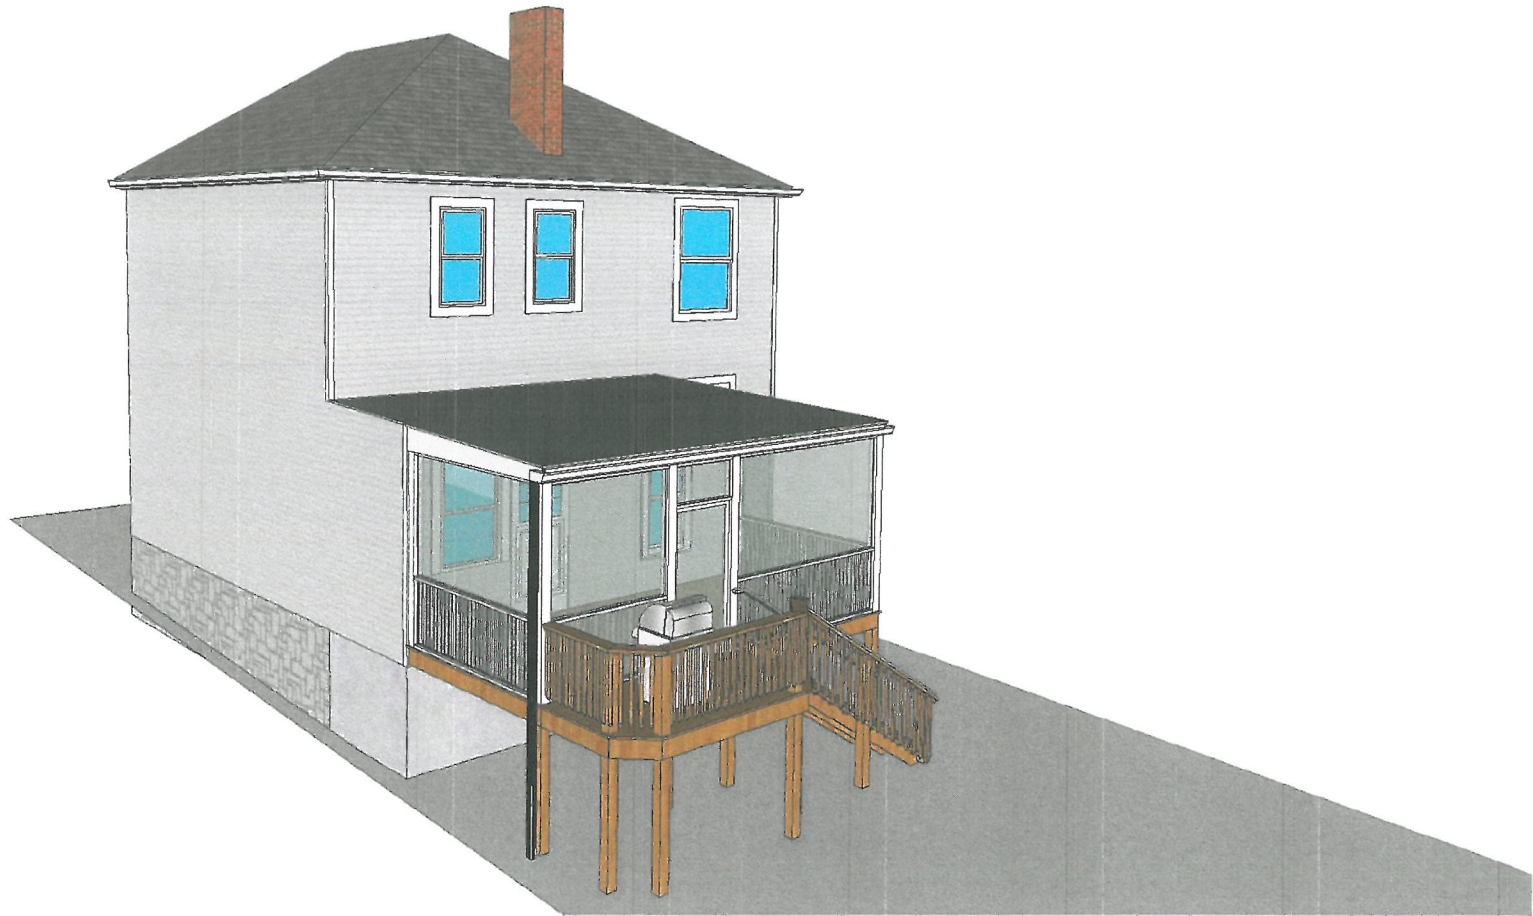

16 VARIANCE 1061

186 N.Bellaire Ave

CLIENT
Chris
Bruggers

PROJECT
Deck
Addition

PROJECT NO.
245.170

ISSUE
June 9th 2016

DRAWN BY
AK, MD

Aaron Klempner
Construction

Rear Elevation



16 VARIANCE 1061

**Aaron Klempner
Construction**

CLIENT
Chris Bruggers
186 North Bellaire Ave
Louisville, KY 40206

ISSUE
06/09/2016
RE-ISSUE
MM,DD,YY


PROJECT
Covered Deck

DRAWN BY
AK/MD
DESCRIPTION
Floor Plan

a

01

Left Elevation

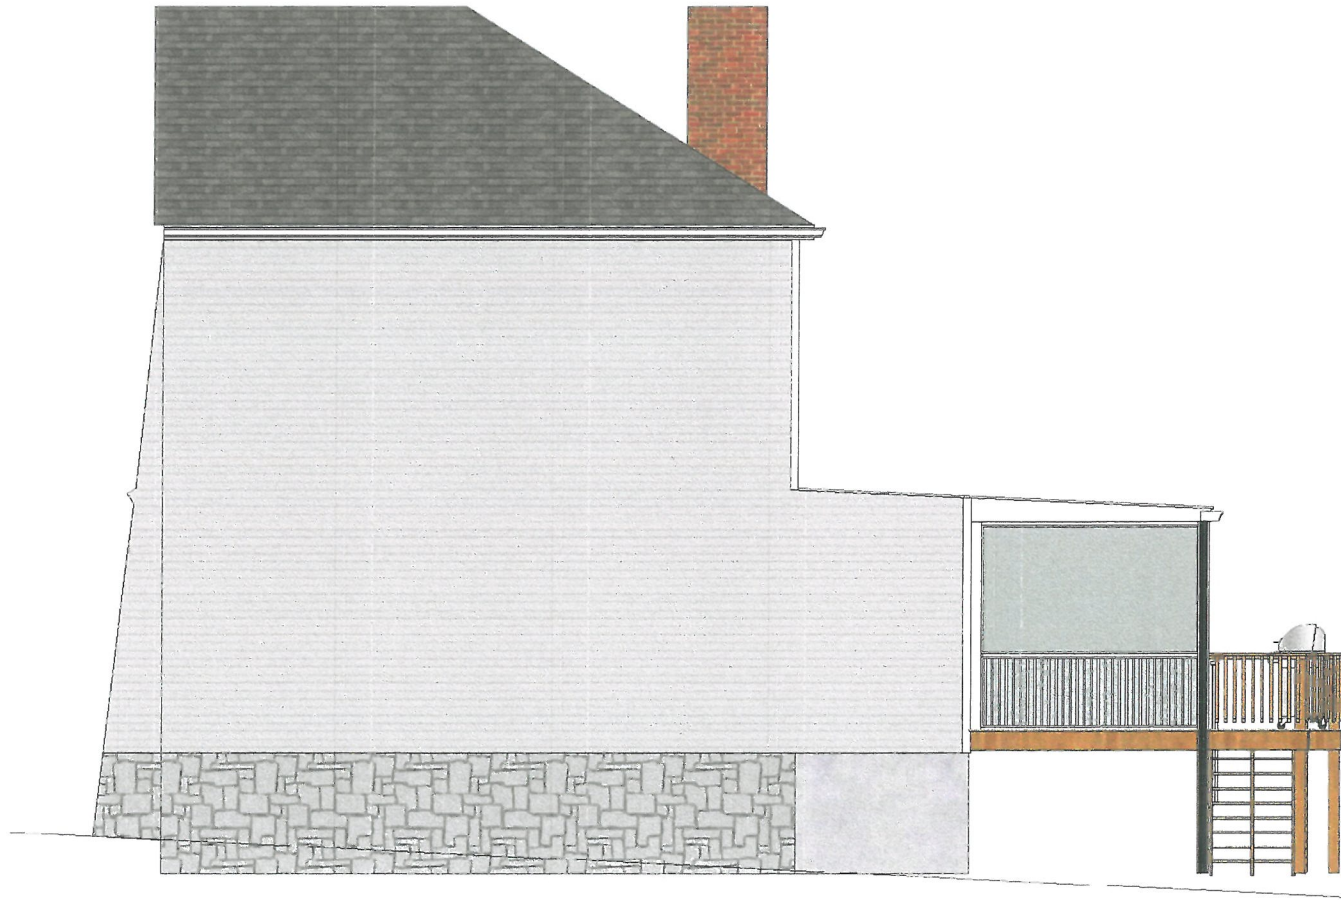

**Aaron Klempner
Construction**

CLIENT
Chris Bruggers
186 North Bellairs Ave
Louisville, KY 40206

ISSUE
06/09/2016
RE-ISSUE
MM.DD.YY


PROJECT
Covered Deck

DRAWN BY
AK/MD
DESCRIPTION
Floor Plan

a

02

Right Elevation

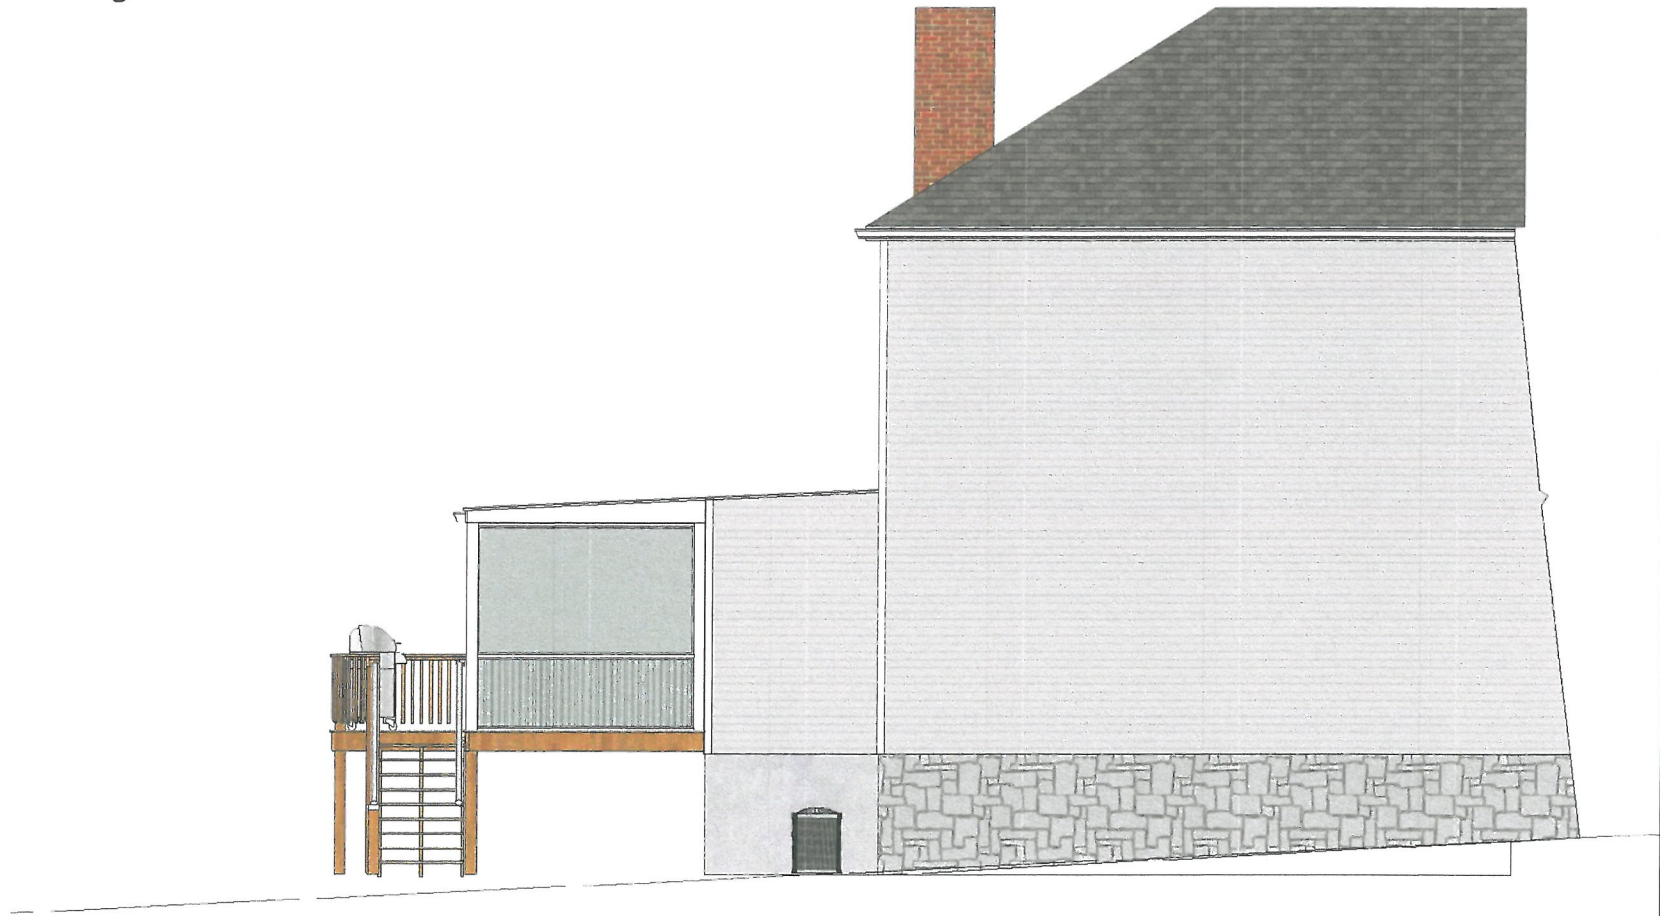

16 VARIANCE 1061

**Aaron Klempner
Construction**

CLIENT
Chris Bruggers
186 North Bellairs Ave
Louisville, KY 40206

ISSUE
06/09/2016
RE-ISSUE
MM.DD.YY

PROJECT
Covered Deck

DRAWN BY
AK/MD
DESCRIPTION
Floor Plan

a

03