


JOE LEY HOTEL

SITE PLAN

JOSEPH & JOSEPH
ARCHITECTS SINCE 1942

RECEIVED
 SEP 15 2023
 PLANNING & DESIGN SERVICES

23-OVERLAY-0012

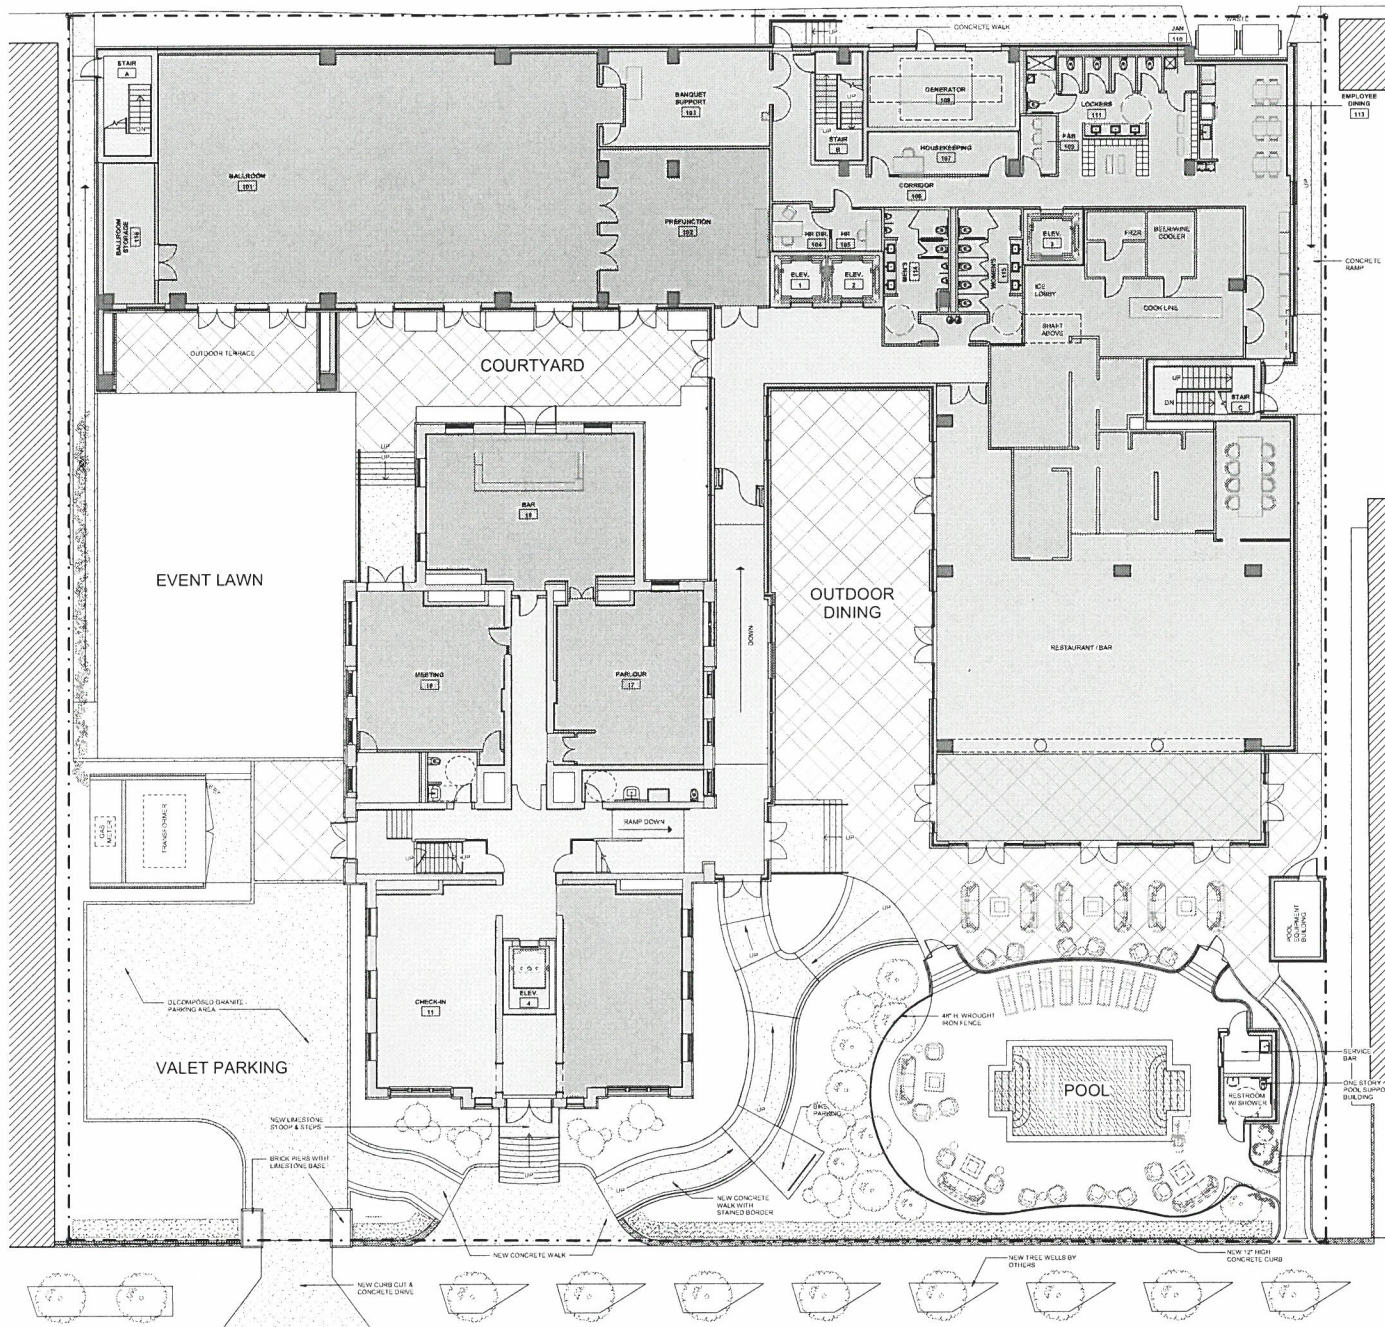

JOE LEY HOTEL

FLOOR PLAN - LEVEL 1

JOSEPH & JOSEPH

RECEIVED
 SEP 15 2023
 PLANNING & DESIGN SERVICES

23-OVERLAY-0012



JOE LEY HOTEL

FLOOR PLAN - LEVEL 2

JOSEPH & JOSEPH

RECEIVED
 SEP 15 2023
 PLANNING & DESIGN
 SERVICES

23-OVERLAY-0012



JOE LEY HOTEL

FLOOR PLAN - LEVEL 3 - 7

JOSEPH & JOSEPH

RECEIVED
 SEP 15 2023
 PLANNING & DESIGN
 SERVICES

23-OVERLAY-0012

JOE LEY HOTEL
615 EAST MARKEY STREET
LOUISVILLE, KENTUCKY
APARIUM
APARIUM HOTEL GROUP LLC

RECEIVED
SEP 15 2023
PLANNING & DESIGN SERVICES


JOSEPH & JOSEPH ARCHITECTS PROJECT NO.
A7830
DATE
5/31/2023
ISSUE
SCHEMATIC DESIGN SET

SHEET TITLE
ELEVATIONS - SOUTH

SHEET NO.
A201



1 SOUTH ELEVATION - HOTEL & JOE LEY
A201 1/8" = 1'-0"

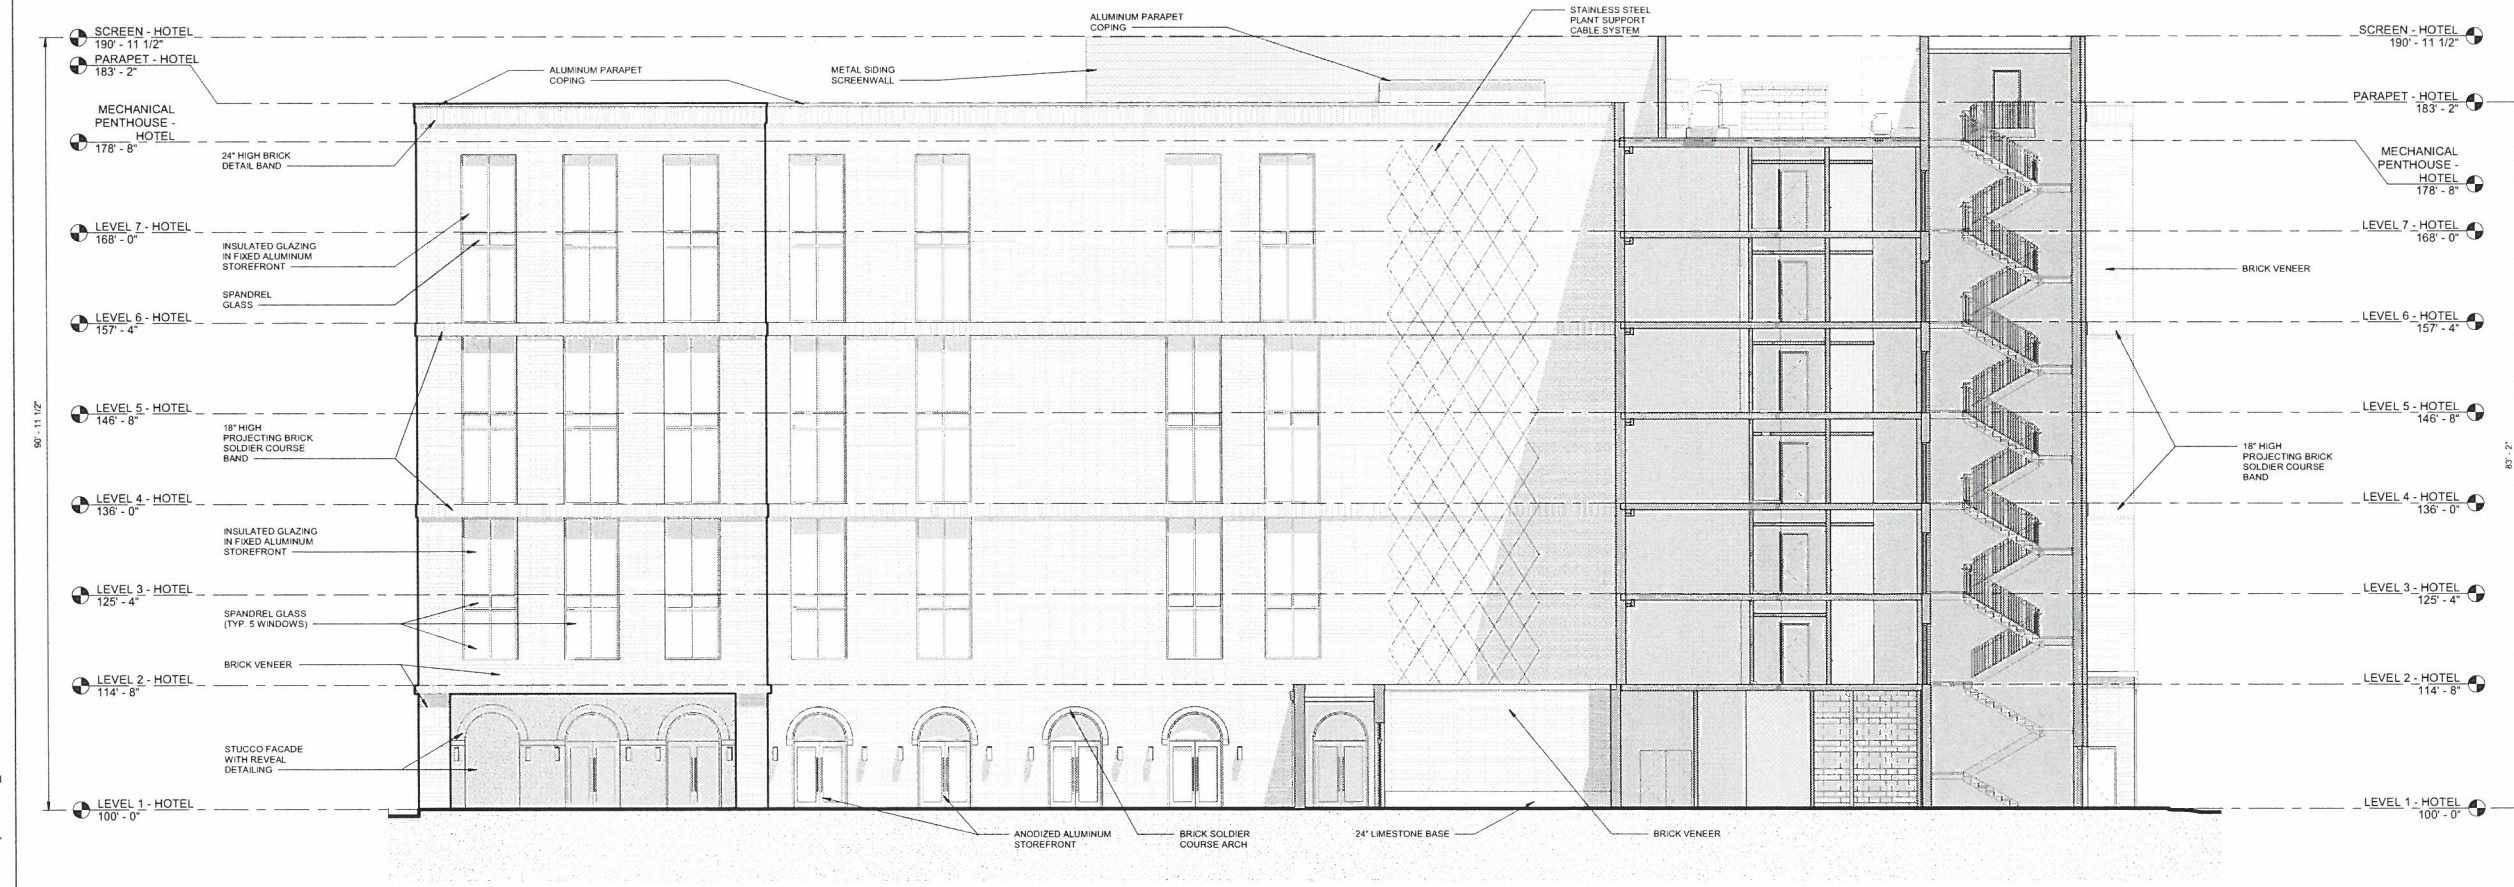

2 SOUTH ELEVATION - HOTEL
A201 1/8" = 1'-0"

Autodesk Docs/ Joe Ley/ Joe Ley/ JOE LEY_ARCHITECTURAL_MODEL.rvt


RECEIVED
SEP 15 2023
PLANNING & DESIGN SERVICES

JOSEPH & JOSEPH ARCHITECTS PROJECT NO.
A7830
DATE
5/31/2023
ISSUE
SCHEMATIC DESIGN SET
SHEET TITLE
ELEVATIONS - EAST


SHEET NO.
A202

9/14/2023 10:10:12 AM

23-OVERLAY-0012

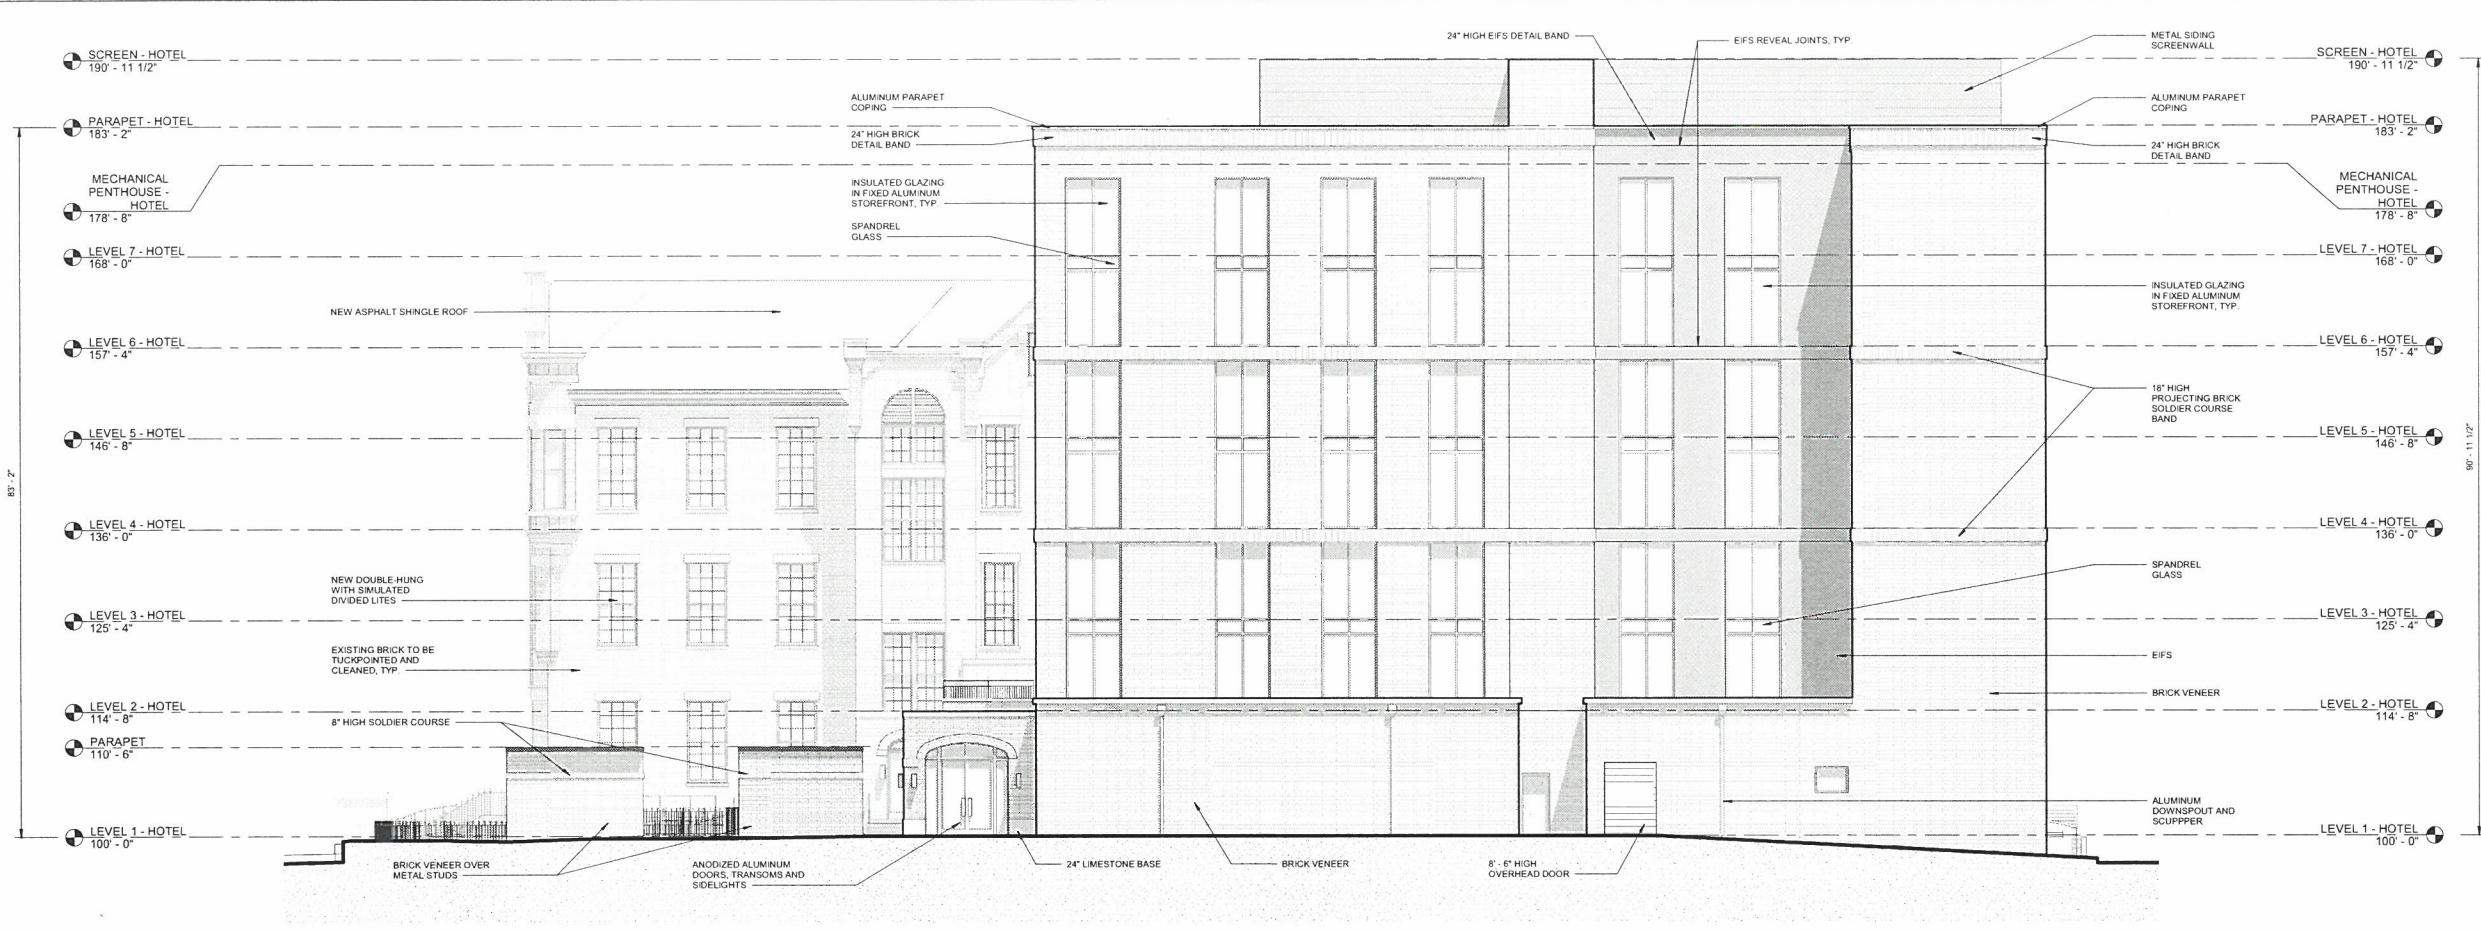

2 EAST ELEVATION - HOTEL & JOE LEY
1/8" = 1'-0"

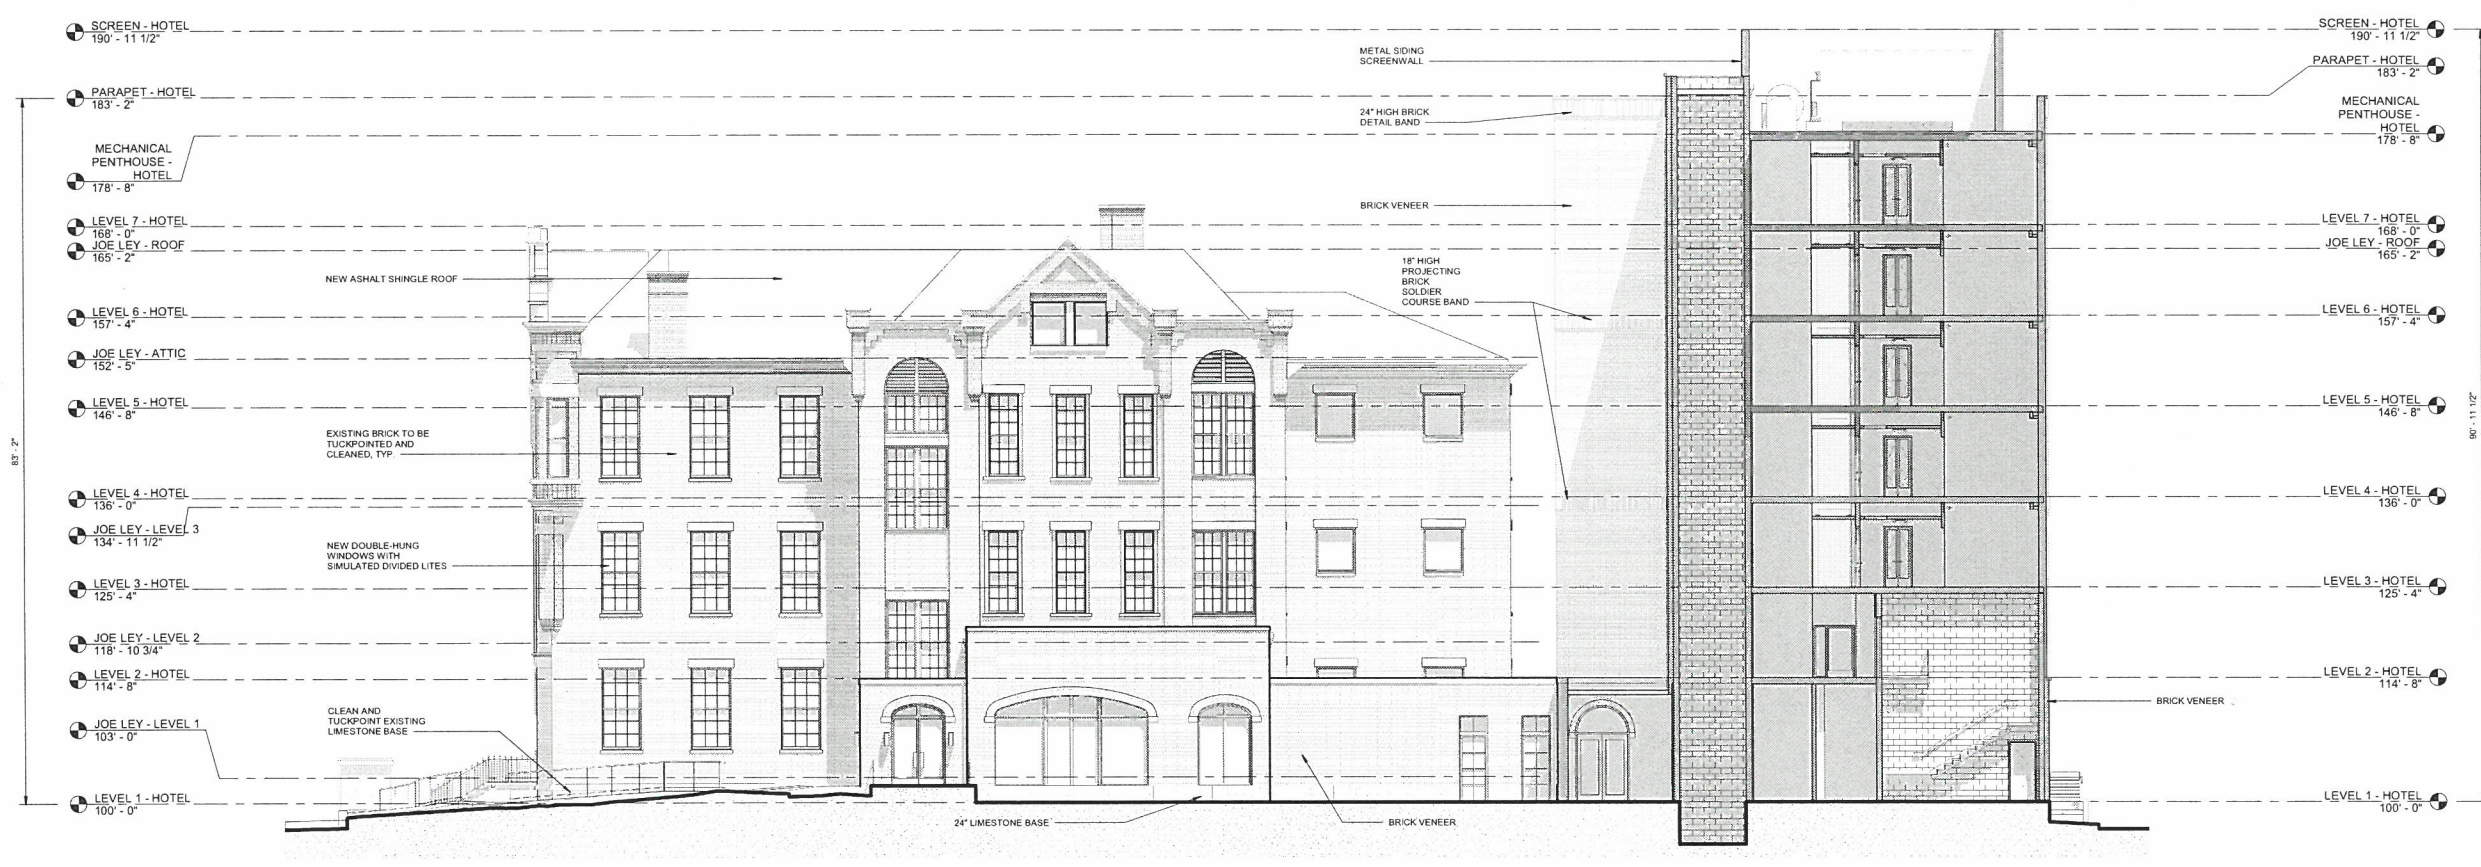

1 EAST COURTYARD ELEVATION - HOTEL & JOE LEY
1/8" = 1'-0"

Autodesk Docs://joe.ley/joe_ley_architectural_model.rvt

RECEIVED


SEP 15 2023

PLANNING & DESIGN SERVICES


REVISIONS

JOSEPH & JOSEPH ARCHITECTS PROJECT NO.
A7830
DATE
5/31/2023
ISSUE
SCHEMATIC DESIGN SET
SHEET TITLE
ELEVATIONS - WEST

SHEET NO.
A203 23-OVERLAY-0012
9/14/2023 10:10:25 AM

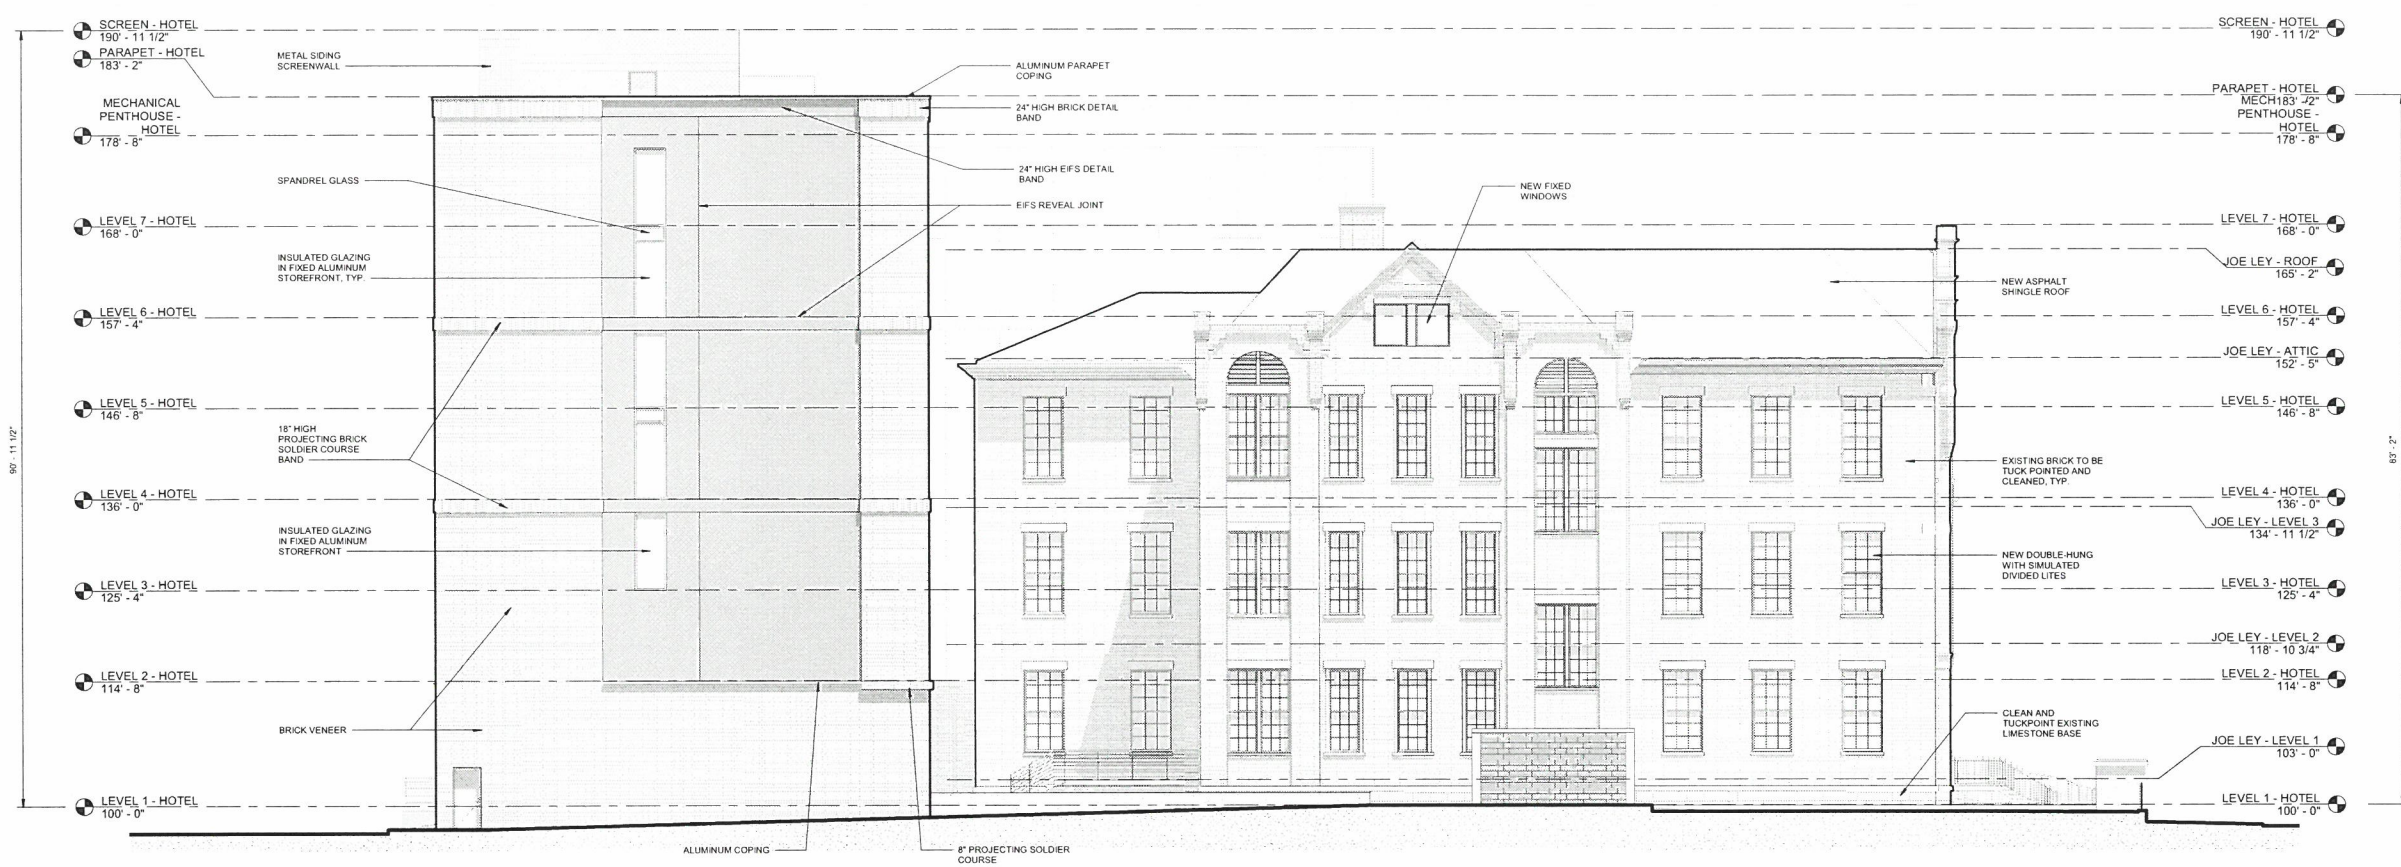


1 WEST ELEVATION - HOTEL & JOE LEY
1/8" = 1'-0"

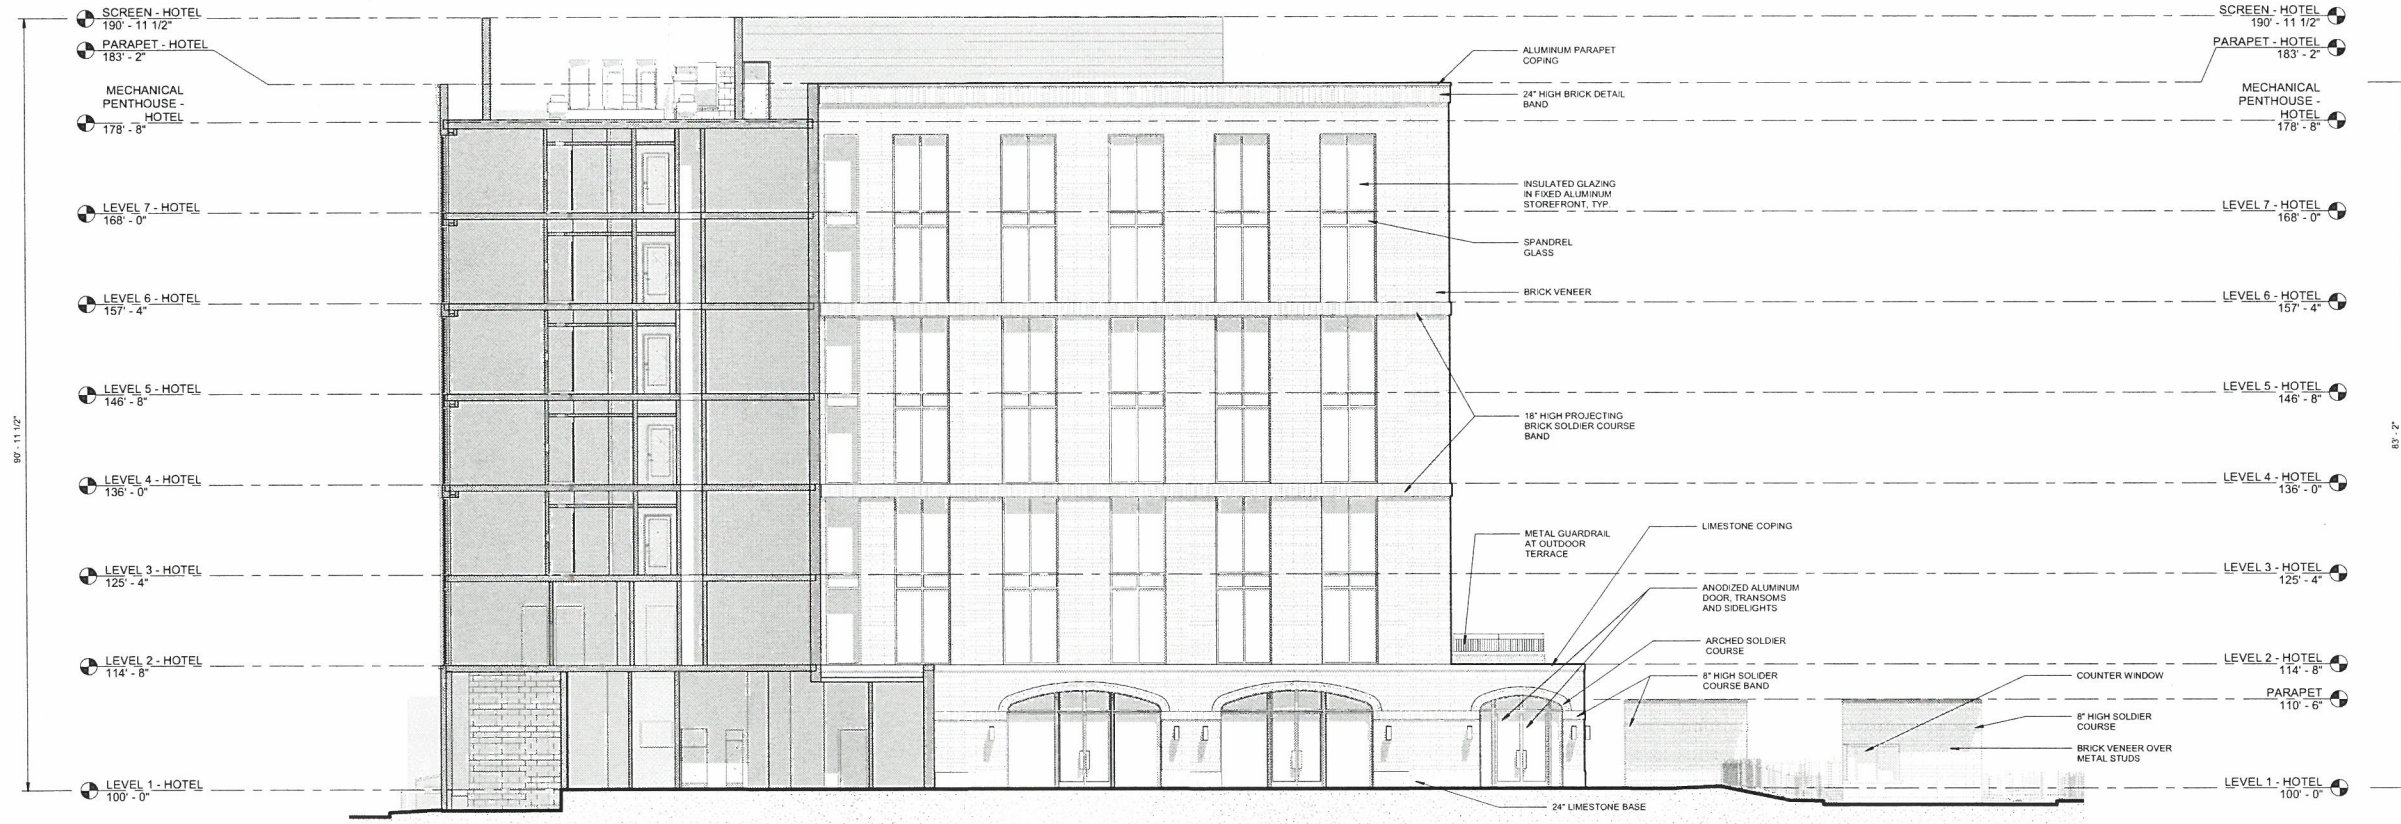

3 WEST COURTYARD ELEVATION
1/8" = 1'-0"

Autodesk Docs://Joe Ley/JOE LEY_ARCHITECTURAL_MODEL.rvt

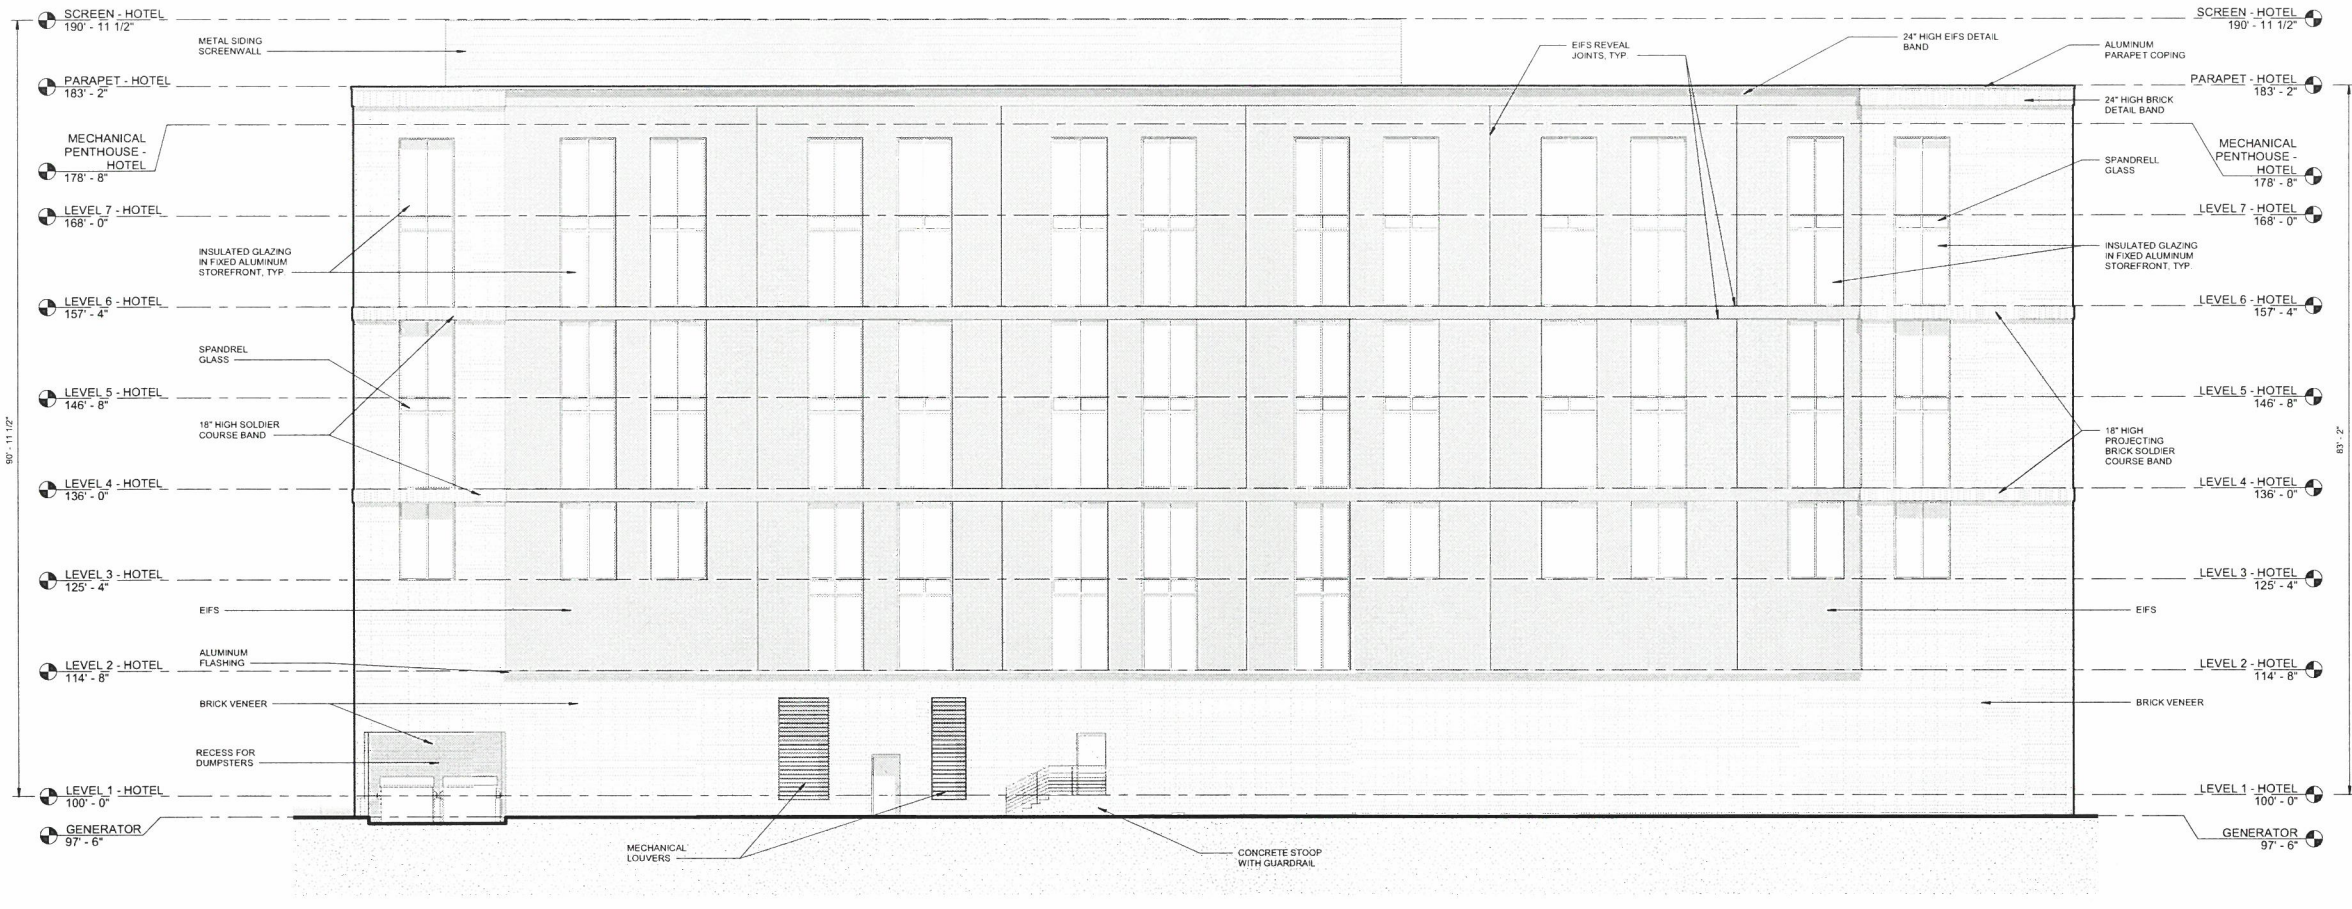

1 NORTH ELEVATION - HOTEL
1/8" = 1'-0"

JOSEPH & JOSEPH
ARCHITECTS SINCE 1904

ARCHITECT/DESIGN
JOSEPH & JOSEPH + BRAVURA ARCHITECTS
550 S. 4TH STREET
LOUISVILLE, KY 40202

kpf

STRUCTURAL ENGINEER
KPF CONSULTING ENGINEERS
125 S 6th St Ste 200
LOUISVILLE, KY 40202

me | engineers

MECHANICAL, ELECTRICAL & PLUMBING ENGINEER
ME ENGINEERS
14143 DENVER WEST PARKWAY, STE. 300
GOLDEN, CO 80401

LD&D

LAND DESIGN & DEVELOPMENT, INC.
CIVIL ENGINEER
LAND DESIGN & DEVELOPMENT, INC.
503 WASHBURN AVENUE #101
LOUISVILLE, KY 40222

SDDG

INTERIOR DESIGN
KTGY + SIMONE DEARY | DESIGN GROUP
605 N MICHIGAN AVENUE, SUITE 350
CHICAGO, IL 60611

stuart davis design

KITCHEN CONSULTANT
STUART DAVIS DESIGN
213 EAST AVENUE
PARK RIDGE, IL 60068

JOE LEY HOTEL
615 EAST MARKEY STREET
LOUISVILLE, KENTUCKY

APARIUM
APARIUM HOTEL GROUP LLC

RECEIVED

SEP 15 2023

REVISIONS
PLANNING & DESIGN SERVICES

JOSEPH & JOSEPH ARCHITECTS PROJECT NO.
A7830
DATE
5/31/2023
ISSUE
SCHEMATIC DESIGN SET

SHEET TITLE
ELEVATIONS - NORTH

SHEET NO.
A204

9/14/2023 10:10:30 AM

23-OVERWAY-COR2

Autodesk Docs://JoeLey/JOE LEY_ARCHITECTURAL_MODEL.rvt

RECEIVED

SEP 15 2023

PLANNING & DESIGN SERVICES

JOSEPH & JOSEPH ARCHITECTS PROJECT NO.

A7830

DATE

5/31/2023

ISSUE

SCHEMATIC DESIGN SET

SHEET TITLE

ELEVATIONS - JOE LEY

SHEET NO.

A205

9/14/2023 10:10:36 AM


23-OVERLAY-0012




4 JOE LEY - EAST ELEVATION
A205 1/8" = 1'-0"



1 NORTH ELEVATION - JOE LEY
A205 1/8" = 1'-0"

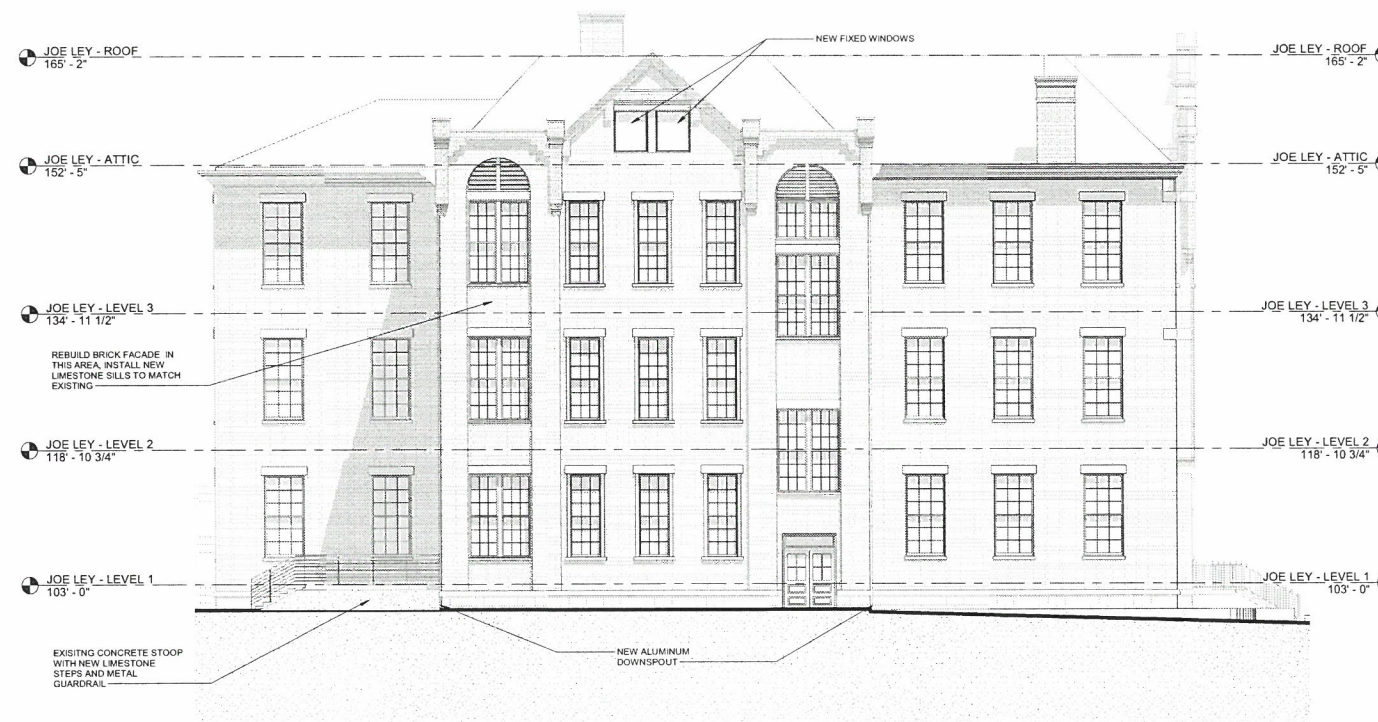

3 JOE LEY - WEST ELEVATION
A205 1/8" = 1'-0"

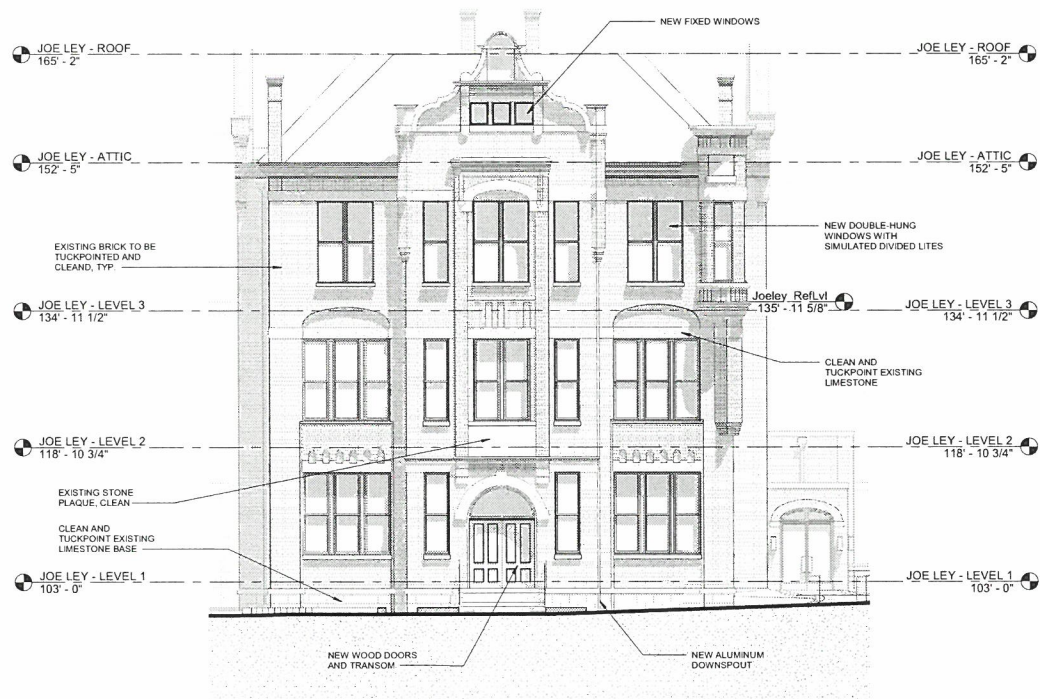

2 SOUTH ELEVATION - JOE LEY
A205 1/8" = 1'-0"