


FRONT ELEVATION  
TOWARD S. HURSTBOURNE PKWY

SCALE: 1/8" = 1'-0"

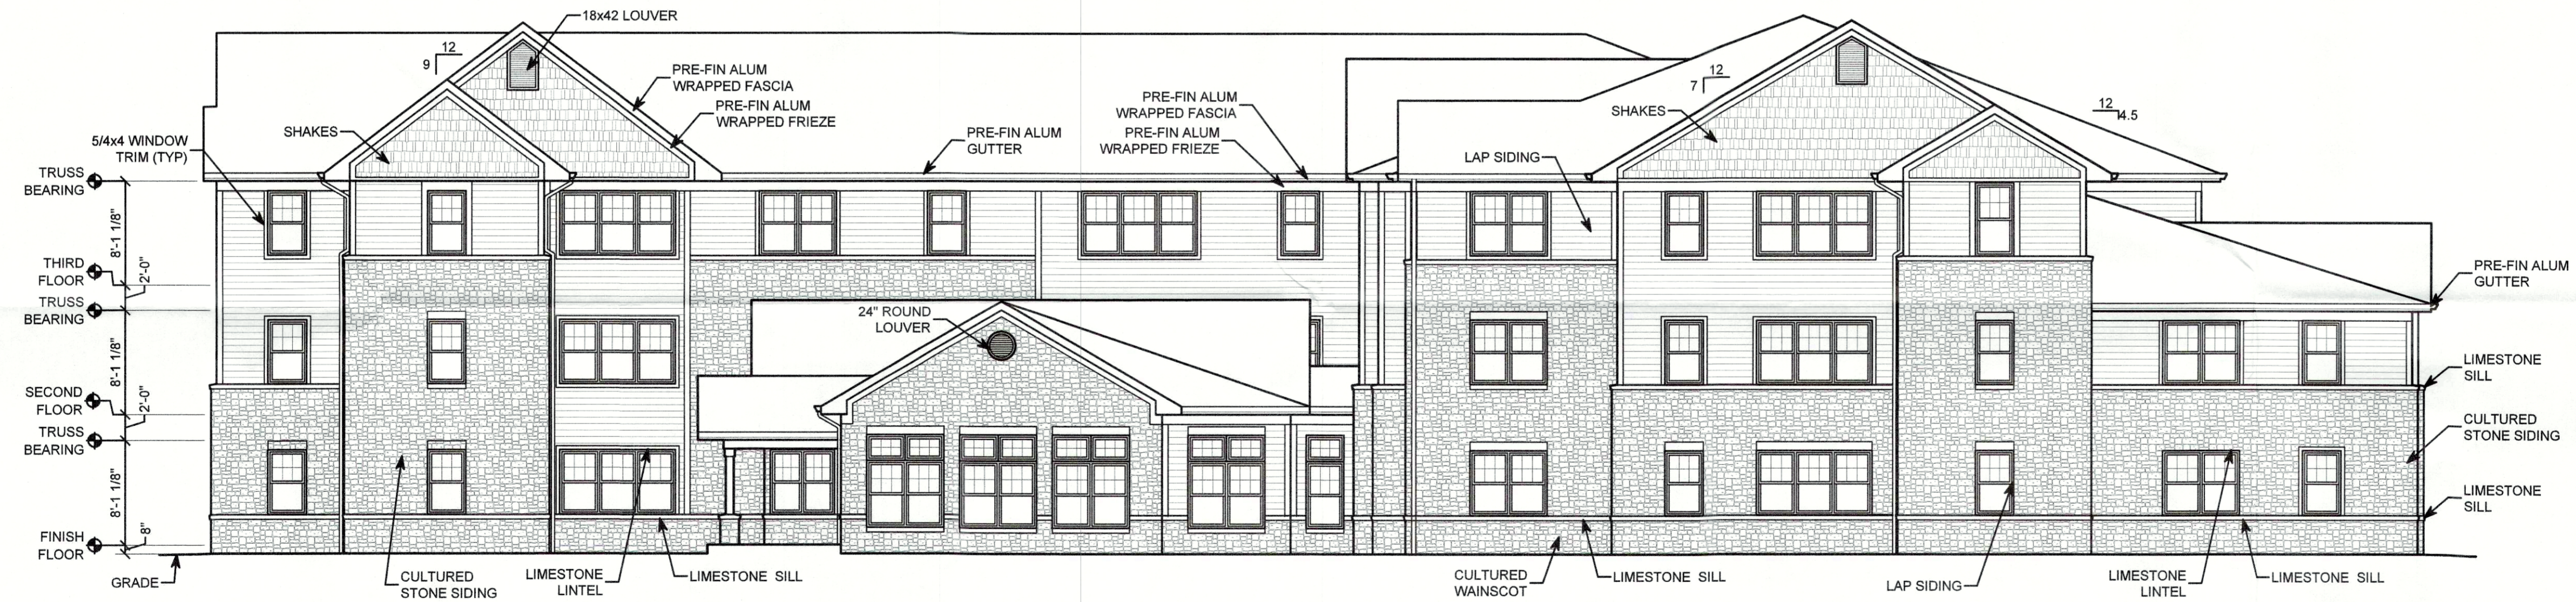

RIGHT SIDE ELEVATION



SCALE: 1/8" = 1'-0"

4901 S. HURSTBOURNE PKWY  
INDEPENDENT SENIOR LIVING

RECEIVED  
JUL 17 2020  
PLANNING &  
DESIGN SERVICES


07-17-20 20-DDP-0037 20-DDP-0037

7/16/2020 3:18:08 PM plarsen

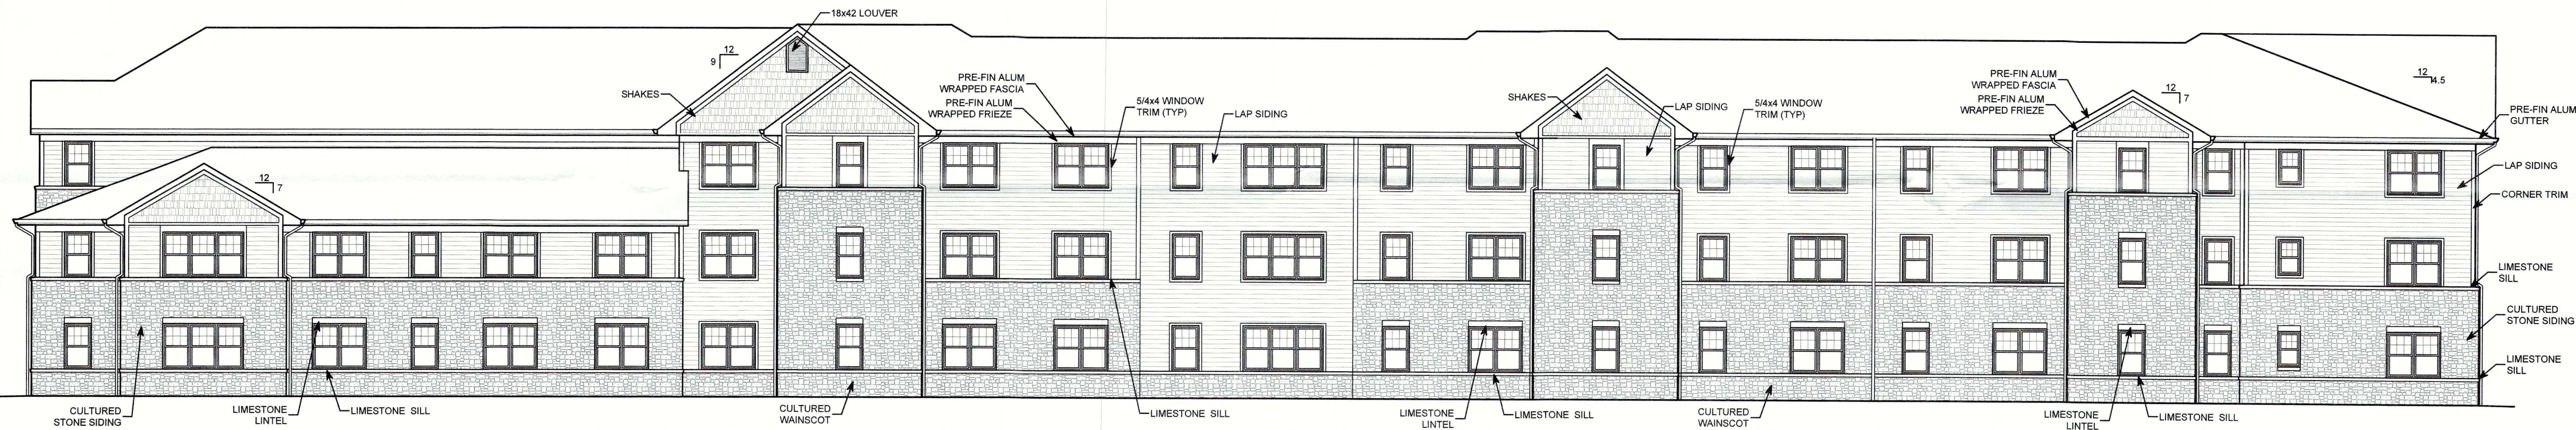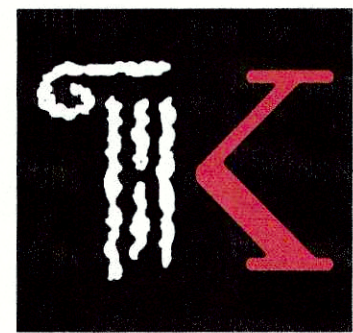

REAR SIDE ELEVATION TOWARD SINGLE FAMILY HOUSING DEVELOPMENT

SCALE: 1/8" = 1'-0"

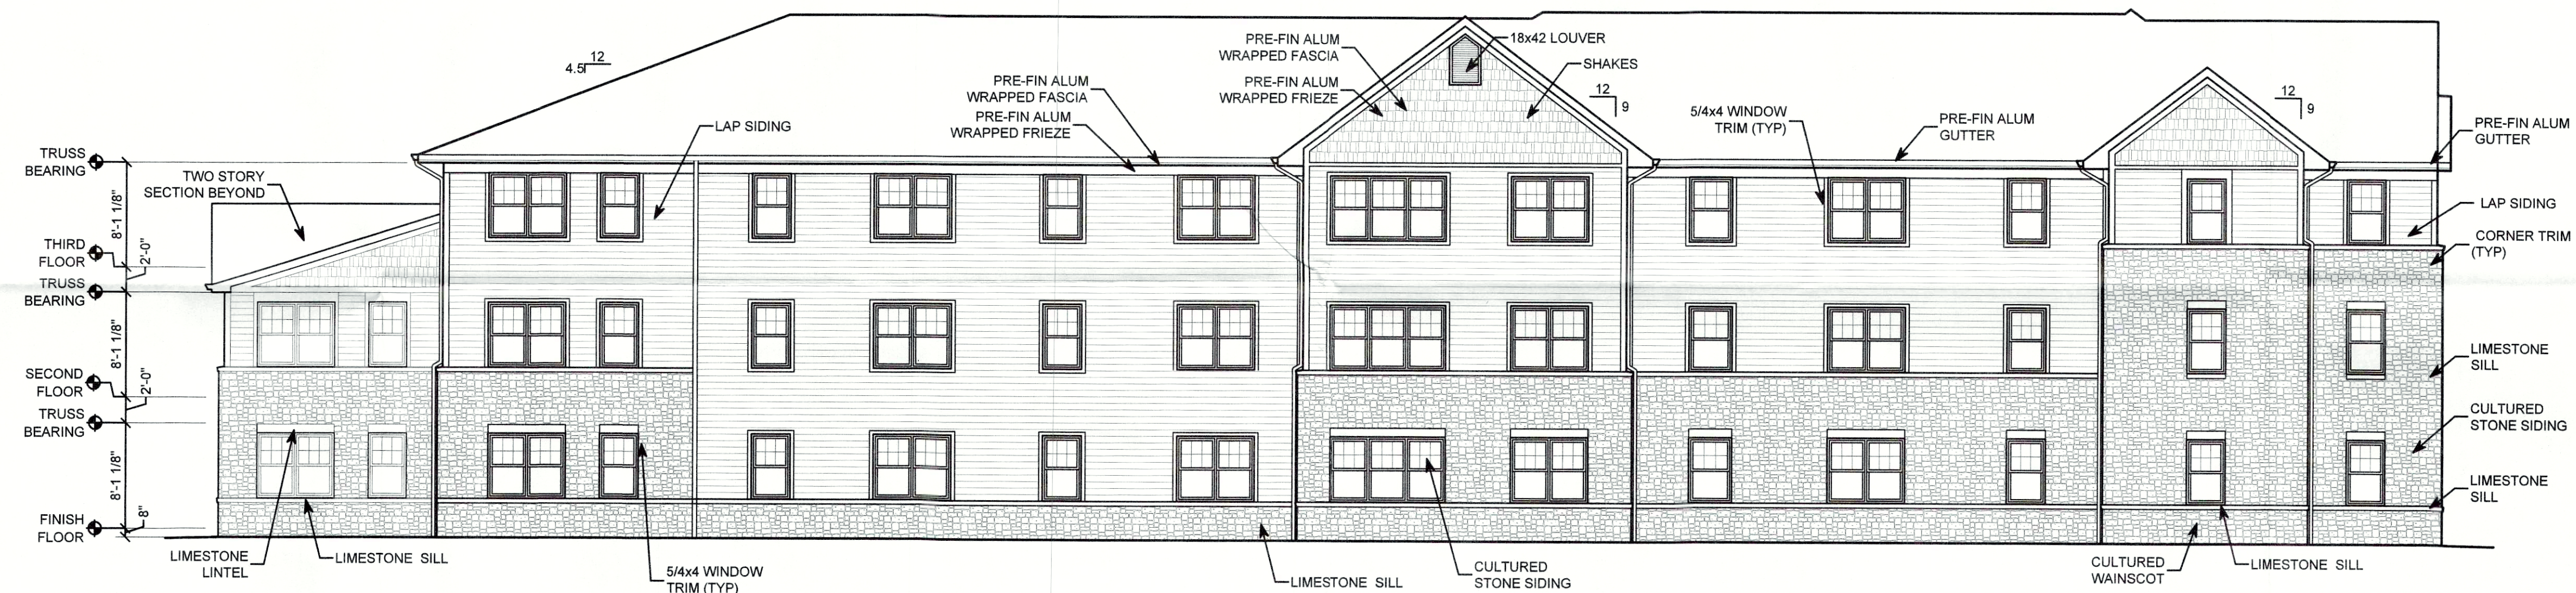

LEFT SIDE ELEVATION

SCALE: 1/8" = 1'-0"

4901 S. HURSTBOURNE PKWY  
INDEPENDENT SENIOR LIVING

RECEIVED  
JUL 17 2020  
PLANNING &  
DESIGN SERVICES

07-17-20 20-DDP-0039  
20 - DDP - 0037