

**LOCATION MAP**  
NOT TO SCALE NORTH

**OWNER**

REGAN ATKINSON  
930 FRANKLIN STREET  
LOUISVILLE, KY 40206  
REGAN ATKINSON XXX XXX XXXX  
XXXX@gmail.com

**ARCHITECT**

ARCHITECTURAL ARTISANS INC  
213 SOUTH SHELBY STREET  
LOUISVILLE KY 40202  
JEFF RAWLINS 502 582 3907  
jr@architecturalartisans.net

**PROPERTY INFO**


PARCEL ID 019G 0108 0000  
ZONING R-7  
FORM DISTRICT TRADITIONAL NEIGHBORHOOD  
HISTORIC SITE BUTCHERTOWN  
CONSTRUCTION TYPE 5B  
USE GROUP R-6  
EXISTING USE SINGLE FAMILY RES.  
GROSS SITE AREA 3675 SQ FT.  
ACRES .085 ACRES

1815

ARCHITECTURAL ARTISANS INC  
213 SOUTH SHELBY STREET LOUISVILLE KY 40202 502 582 3907

**SCOPE OF WORK**


-CONSTRUCT GREEN HOUSE / DECK ADDITION AT REAR OF EXISTING HOUSE

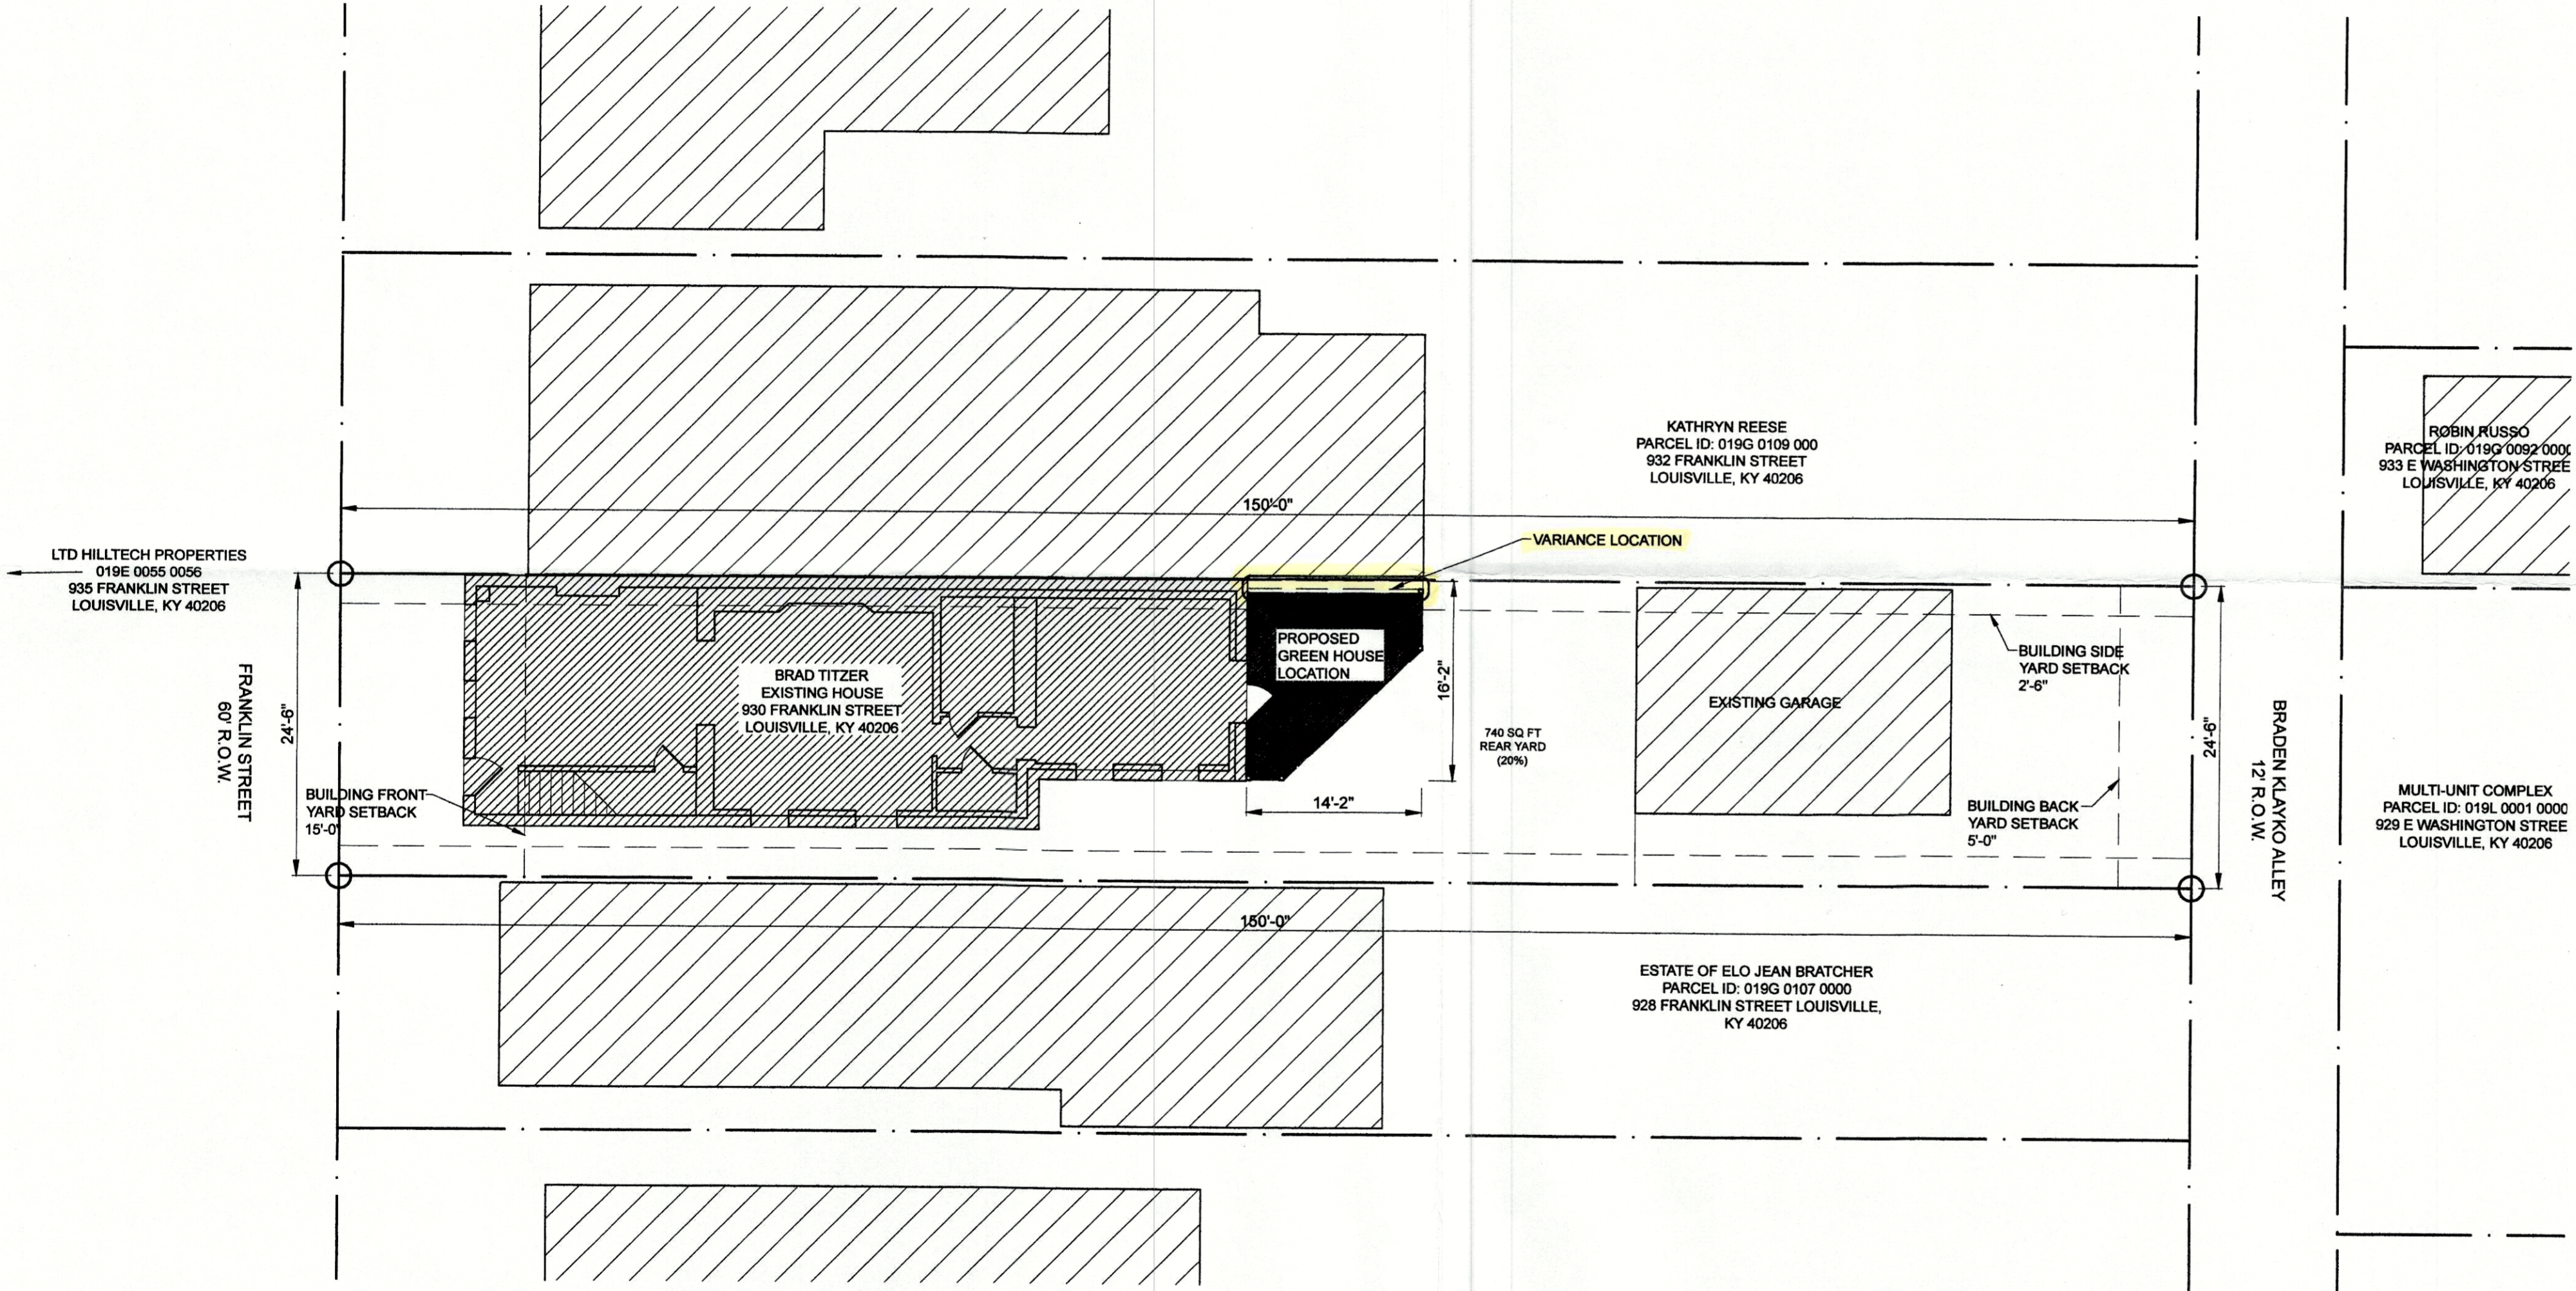

**9 3 0 F R A N K L I N**  
GREEN HOUSE / DECK ADDITION  
930 FRANKLIN STREET LOUISVILLE KENTUCKY 40206

**SITE PLAN**

SCALE: 1" = 10'-0" NORTH

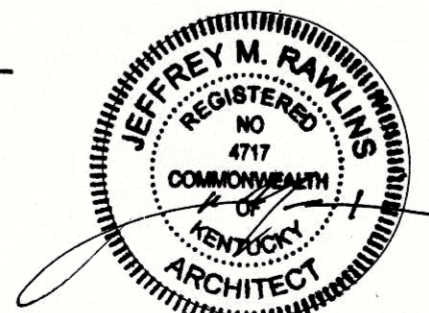

**RECEIVED**  
JUN 12 2020  
PLANNING &  
DESIGN SERVICES

REVISIONS

| NO. | DATE | DESCRIPTION |
|-----|------|-------------|
|     |      |             |
|     |      |             |
|     |      |             |
|     |      |             |

DATE: 5 JUNE 2020  
SHEET: 1 OF 1