


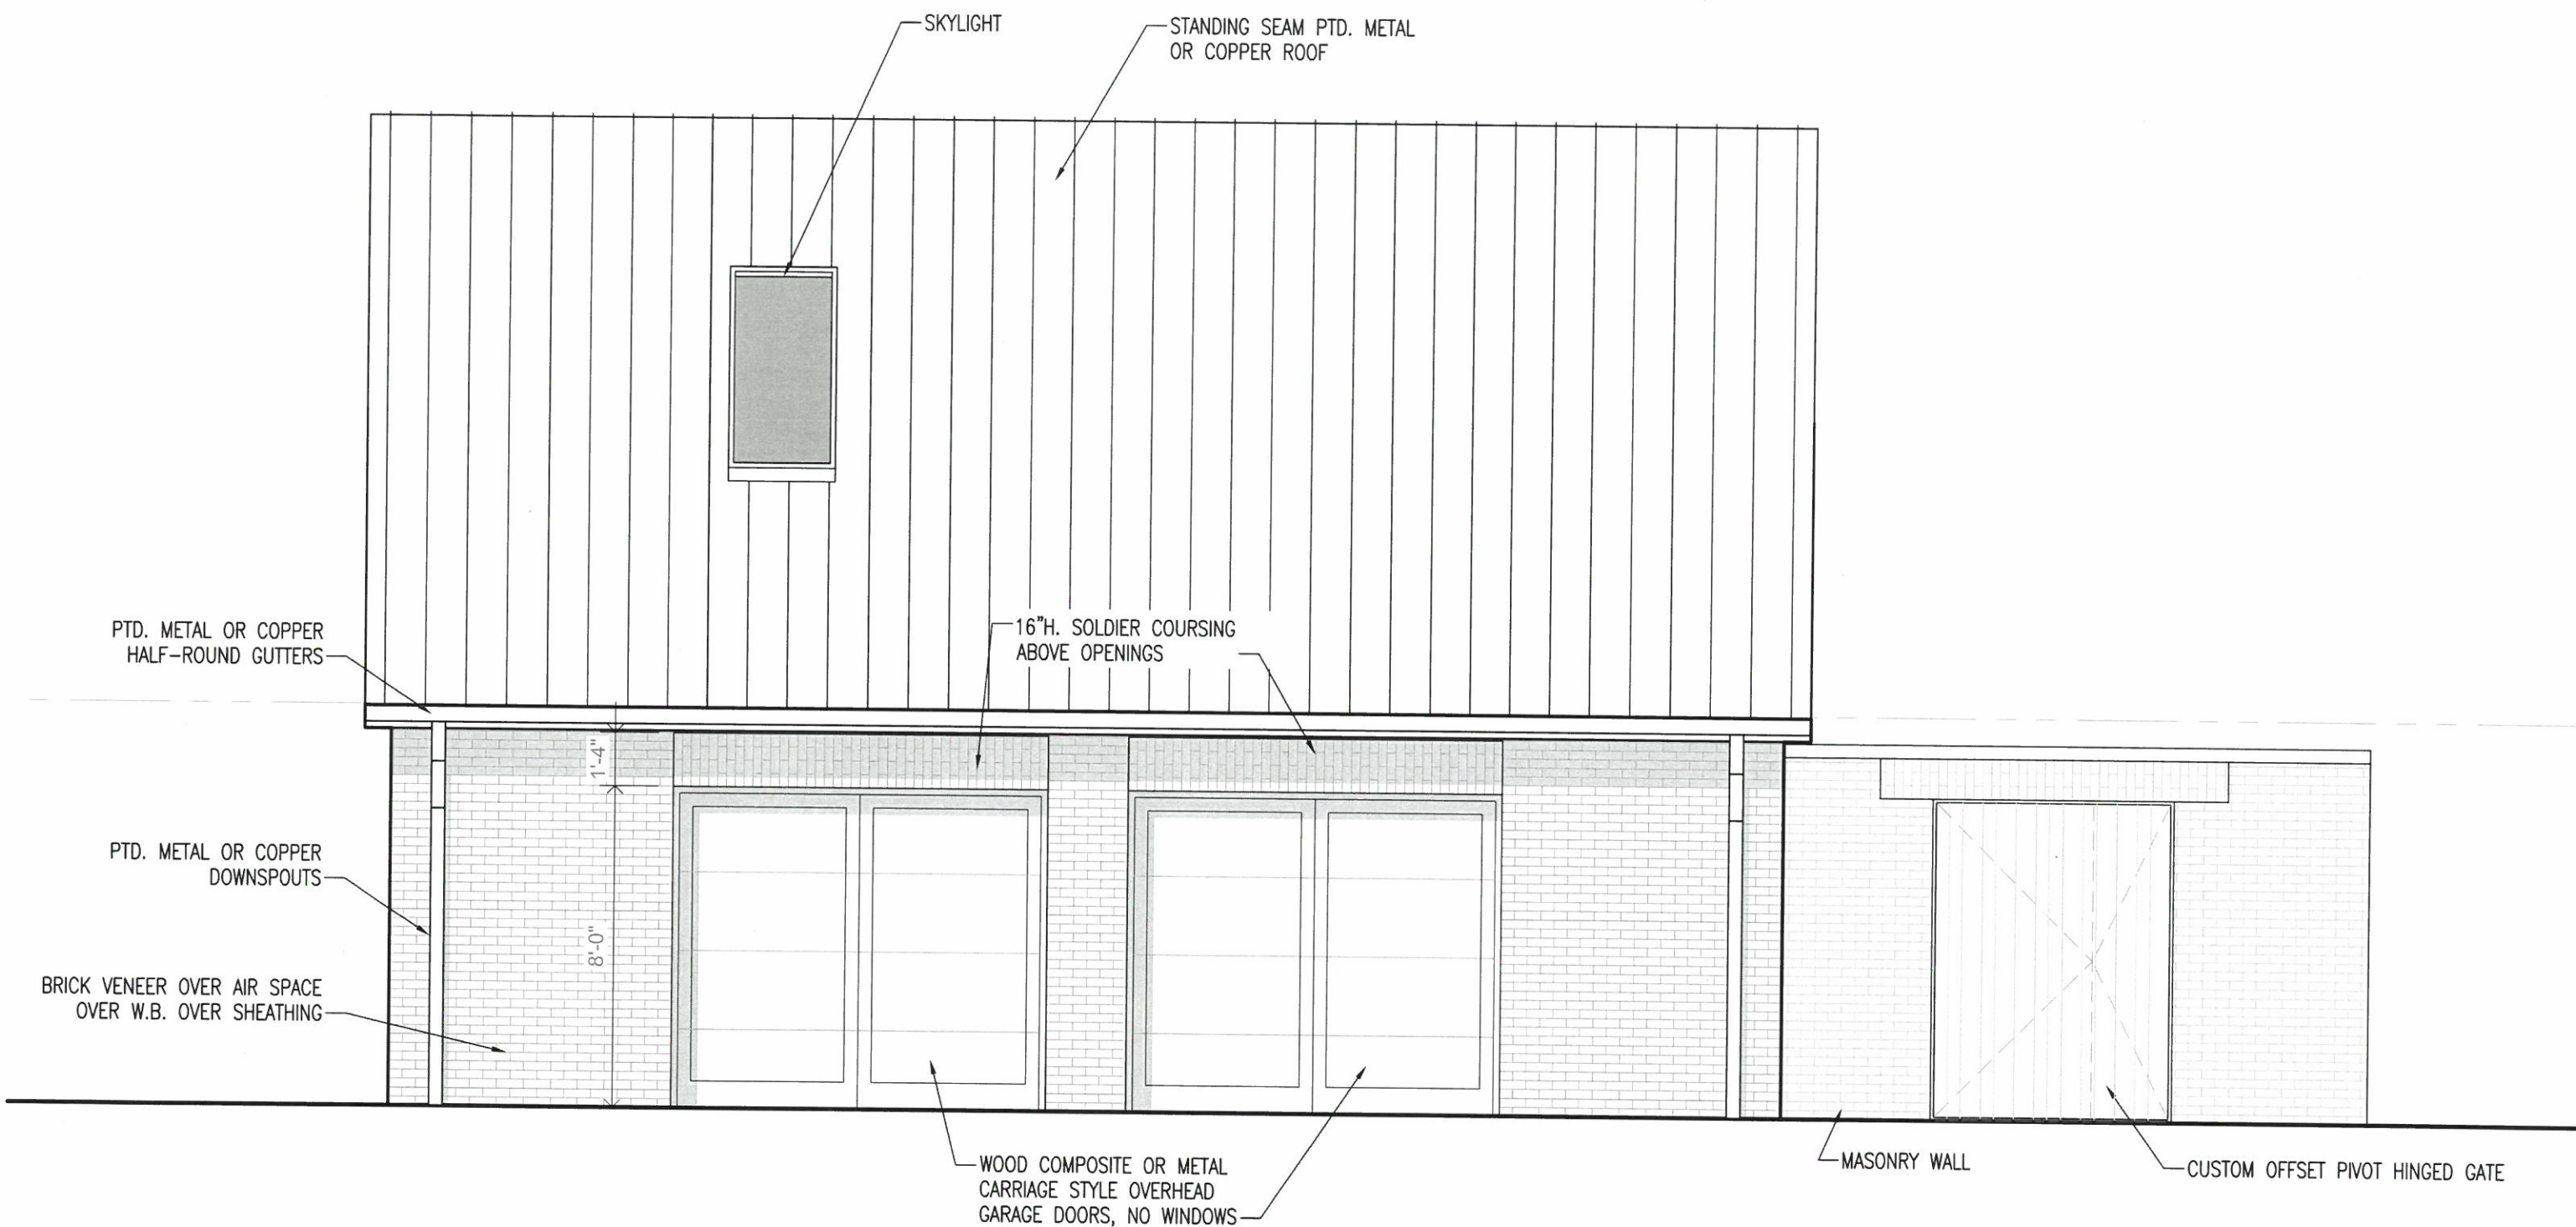

RECEIVED

SEP 10 2020

PLANNING & DESIGN
SERVICES

WEST ELEVATION

SCALE: 1/4"=1'-0"

ALLEY SIDE

1

A2.1

NEELY RESIDENCE: CARRIAGE HOUSE
1430 S.FIRST ST. LOUISVILLE, KY. 40208
20-VARIANCE-0128

A2.1



RECEIVED

SEP 10 2020

PLANNING & DESIGN
SERVICES

EAST ELEVATION

SCALE: 1/4"=1'-0"

YARD SIDE


1

A2.2

NEELY RESIDENCE: CARRIAGE HOUSE
1430 S. FIRST ST. LOUISVILLE, KY. 40208

20-VARIANCE-0128

A2.2

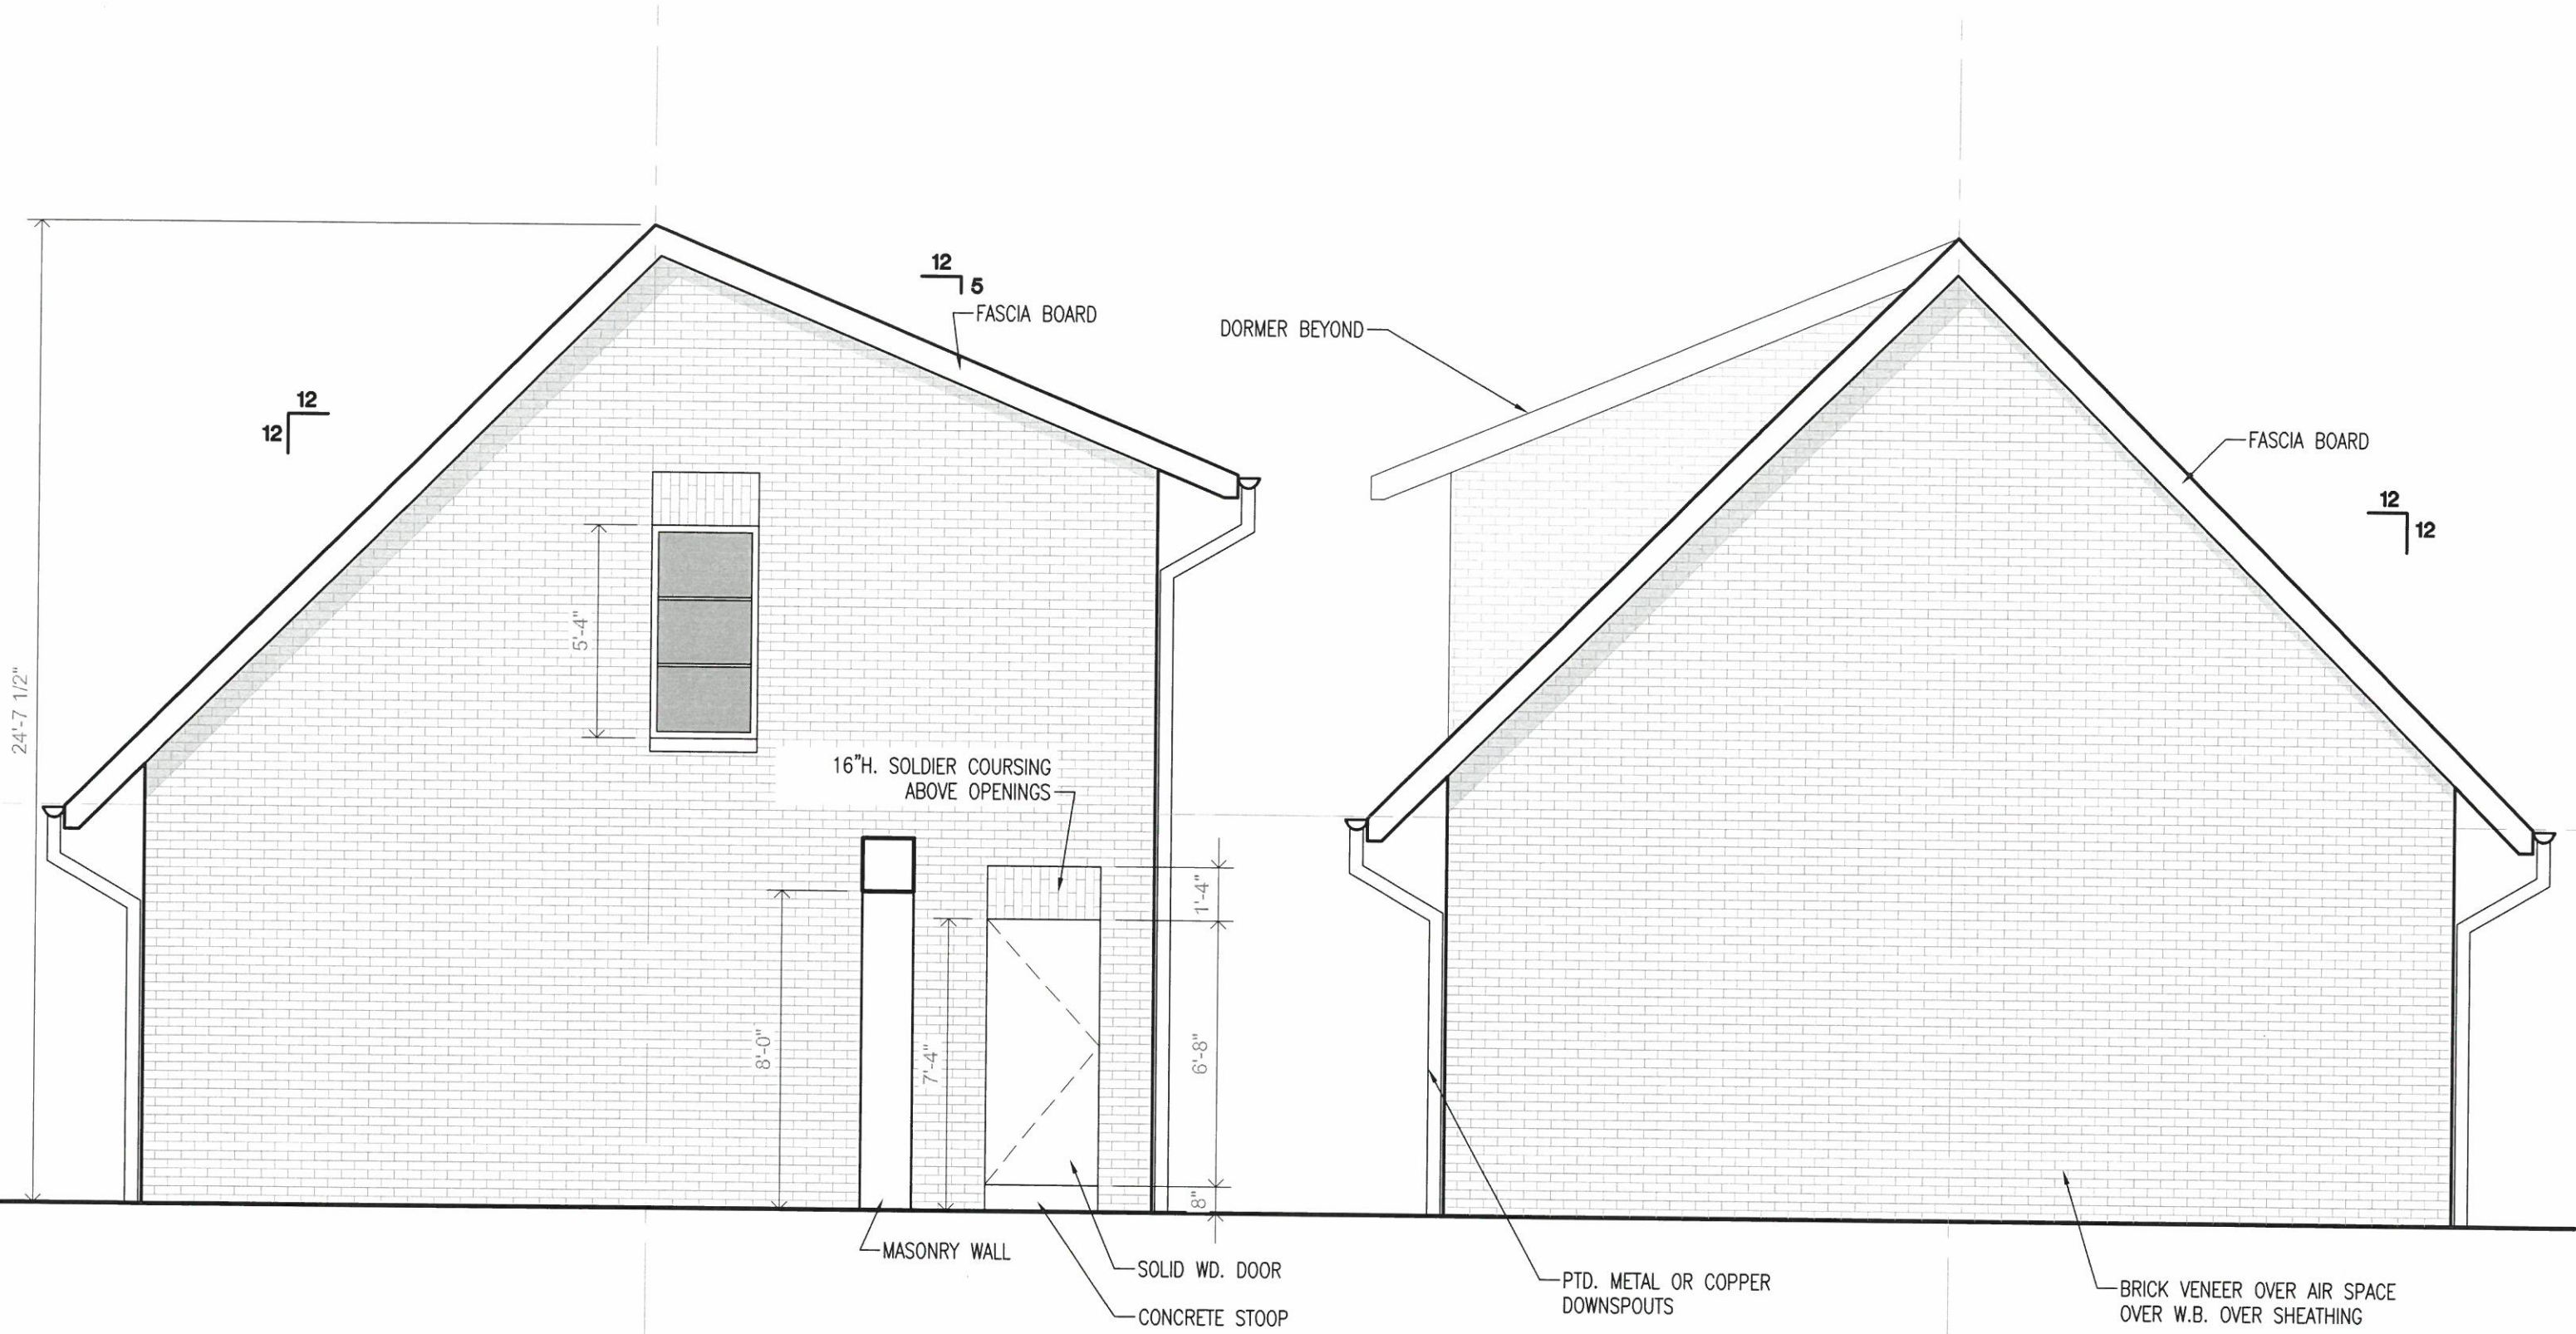

SOUTH ELEVATION

SCALE: 1/4"=1'-0"

2
A2.3

RECEIVED

SEP 10 2020

PLANNING & DESIGN
SERVICES

NORTH ELEVATION

SCALE: 1/4"=1'-0"

1
A2.3

NEELY RESIDENCE: CARRIAGE HOUSE
1430 S.FIRST ST. LOUISVILLE, KY. 40208

20-VARIANCE-0128

A2.3